
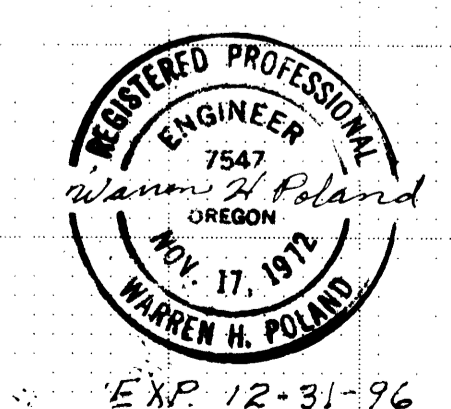
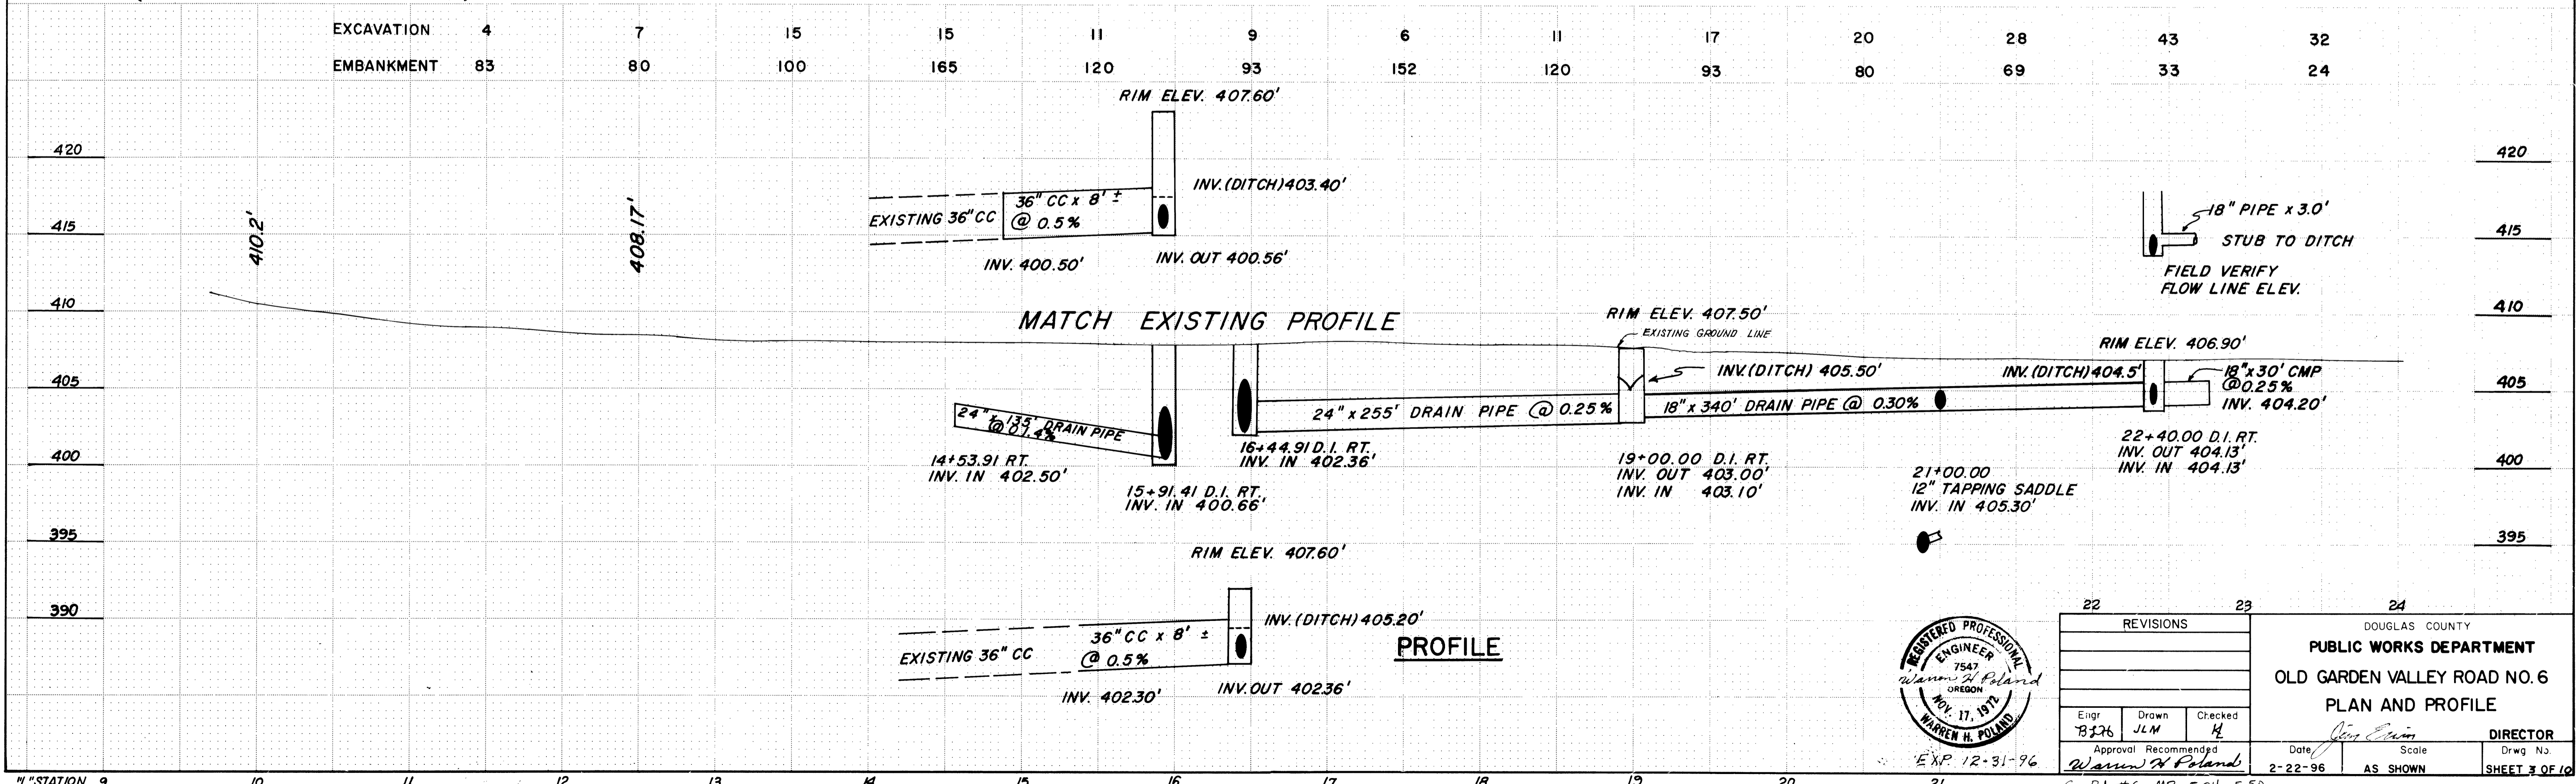


ESTIMATED		269	270	271	272	273	274	275	276	277	278	279	280	281	TOTAL (C.F.)						
EXCAVATION (C.Y.)		7	11	7	8	11	14	10	10	14	28	37	34	37	45	62	62	44	29	22	306
EMBANKMENT (C.Y.)		26	129	252	254	264	244	252	232	134	150	81	25	25	50	58	44	29	9	6	2379

REVISIONS			DOUGLAS COUNTY COUNTY ENGINEERING DEPARTMENT OLD GARDEN VALLEY ROAD NO. 6 AND ROAD NO. 31A PLAN AND PROFILE	
Engr. D.S.B.	Drawn J.L.M.	Checked K.	K. L. ERICKSON, COUNTY ENGINEER	
Approval Recommended Warren H. Poland			Date 1987	Scale AS SHOWN
Co. Rd. #6 MP 5.12 - 5.24			Drwg. No. SHEET 2 of 10	

05120524

FILED  
Date: 10/11/2007 By: JLP  
This survey consists of:  
Map:  
Narrative:  
Corner Rpt:  
DOUGLAS COUNTY SURVEYOR



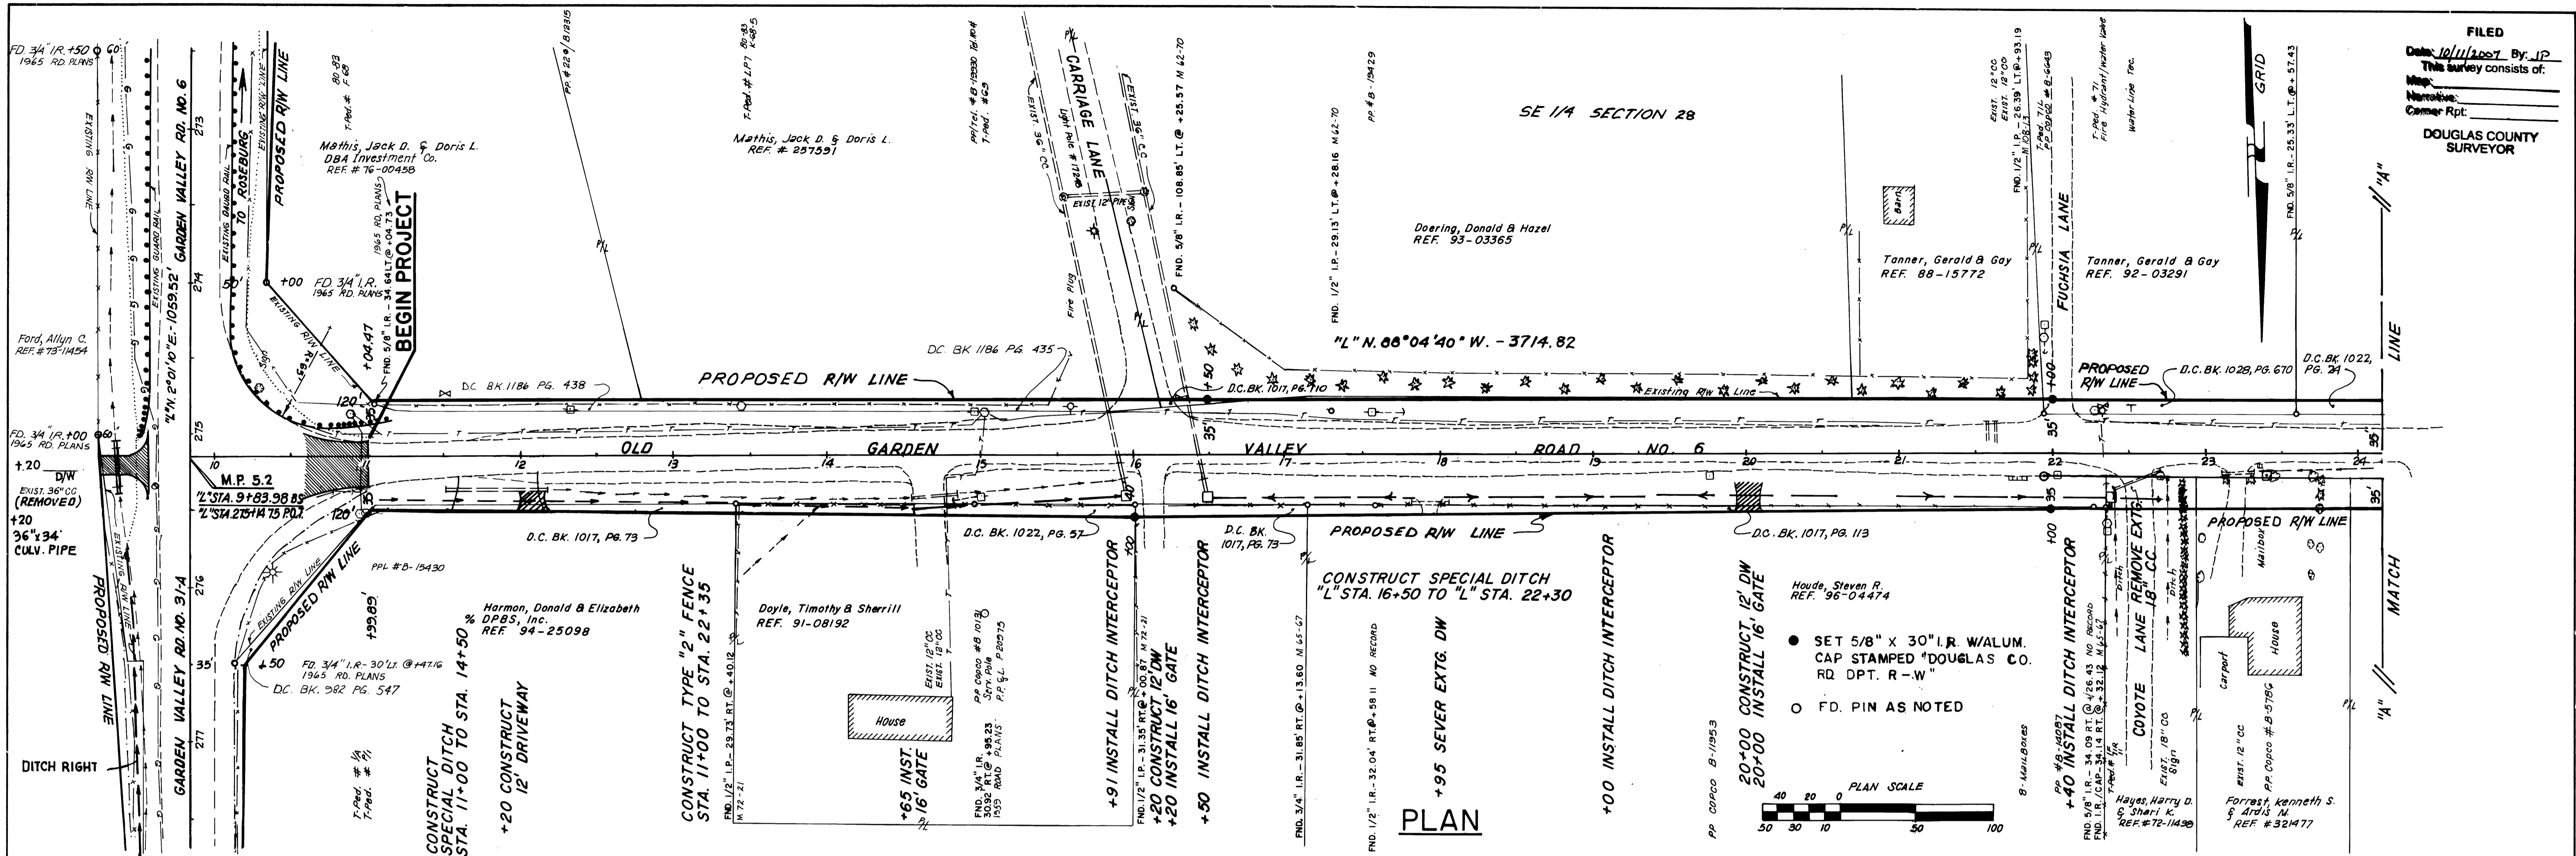


22			23			24		
REVISIONS								
Engr	Drawn	Checked						
WHP	JLM	H						
Approval Recommended			Date			Scale		
Warren H. Poland			2-22-96			AS SHOWN		
DOUGLAS COUNTY PUBLIC WORKS DEPARTMENT						DIRECTOR		
OLD GARDEN VALLEY ROAD NO. 6						Drwg No.		
PLAN AND PROFILE						SHEET 3 OF 10		

05240550

SEC. 28, T.26S., R.6W., W.M.


FILED  
 Date: 10/11/2007 By: J2  
 This survey consists of:  
 Map:  
 Narrative:  
 Corner Rpt:  
 DOUGLAS COUNTY SURVEYOR

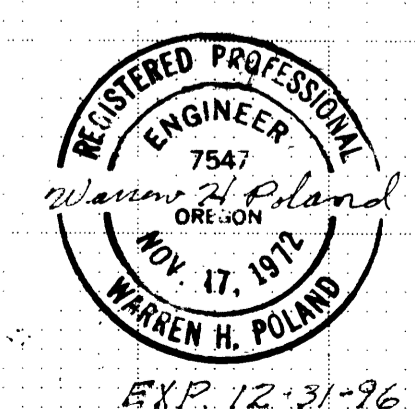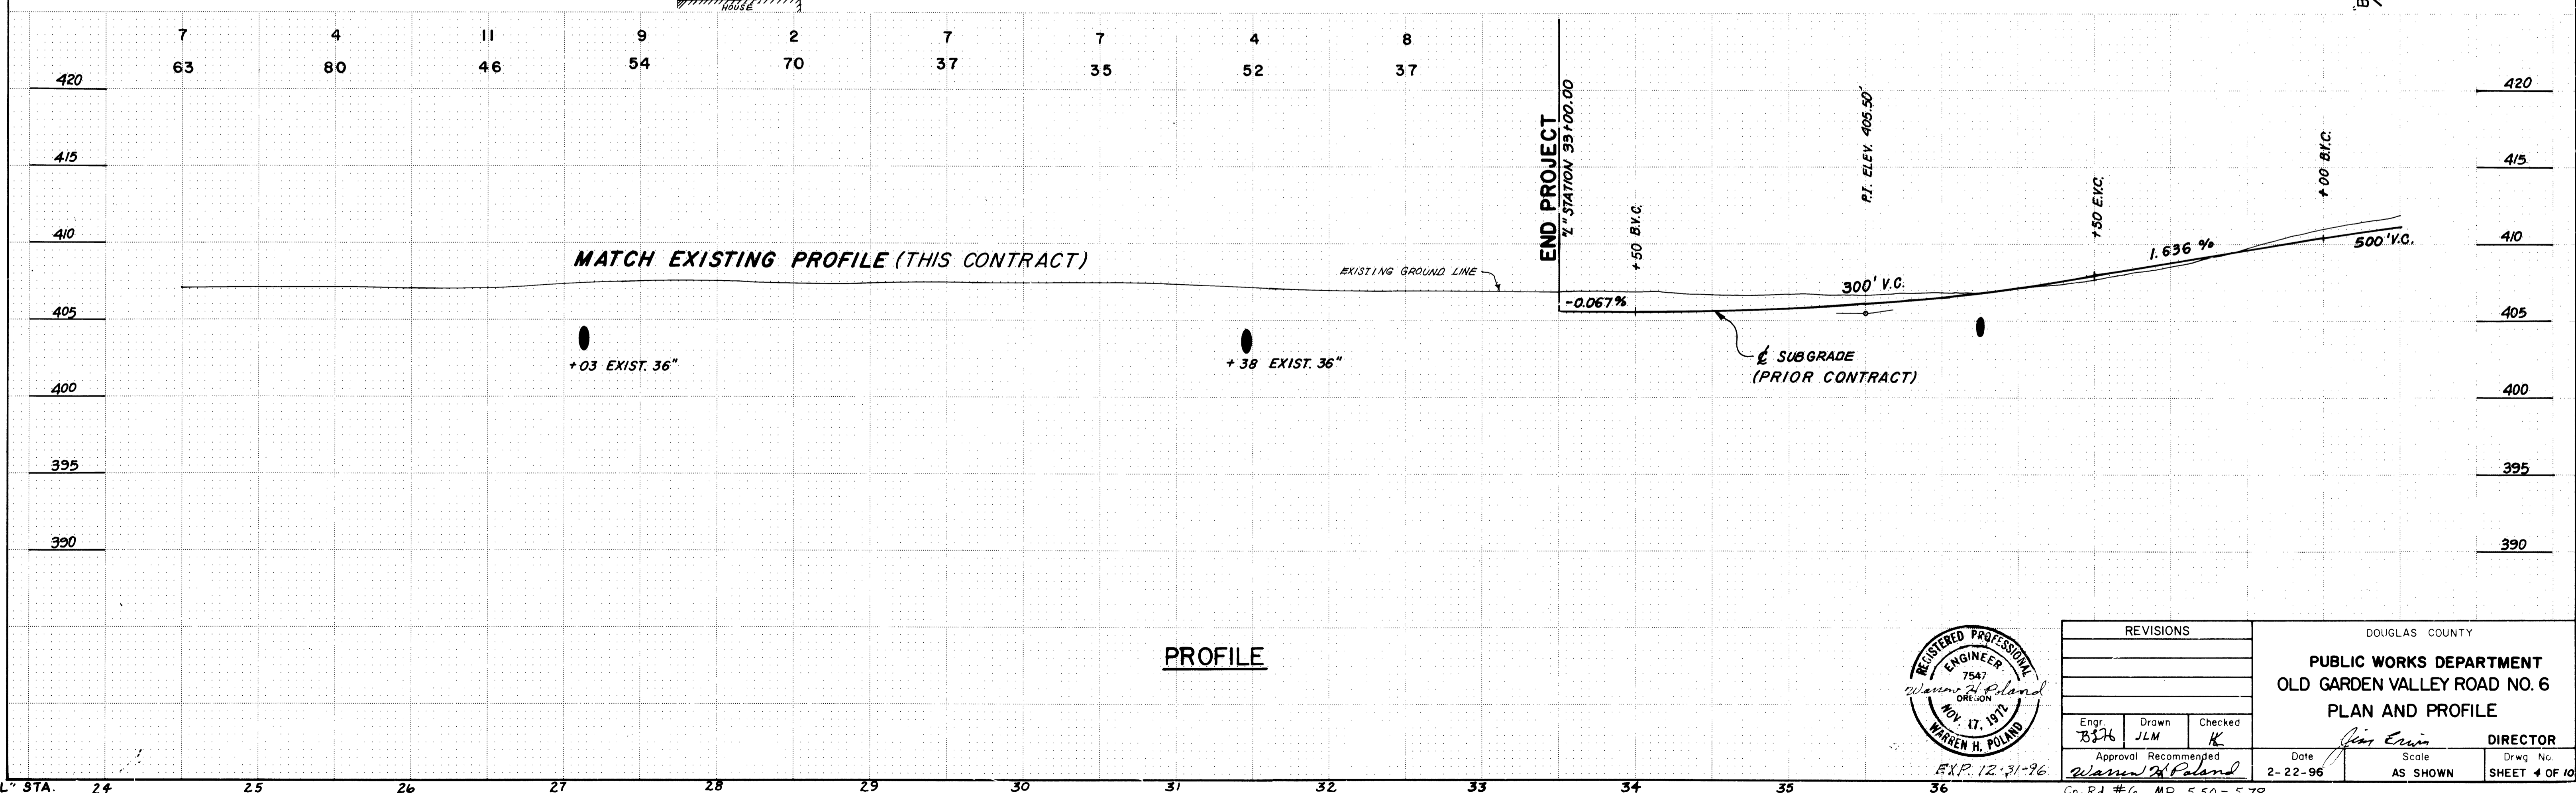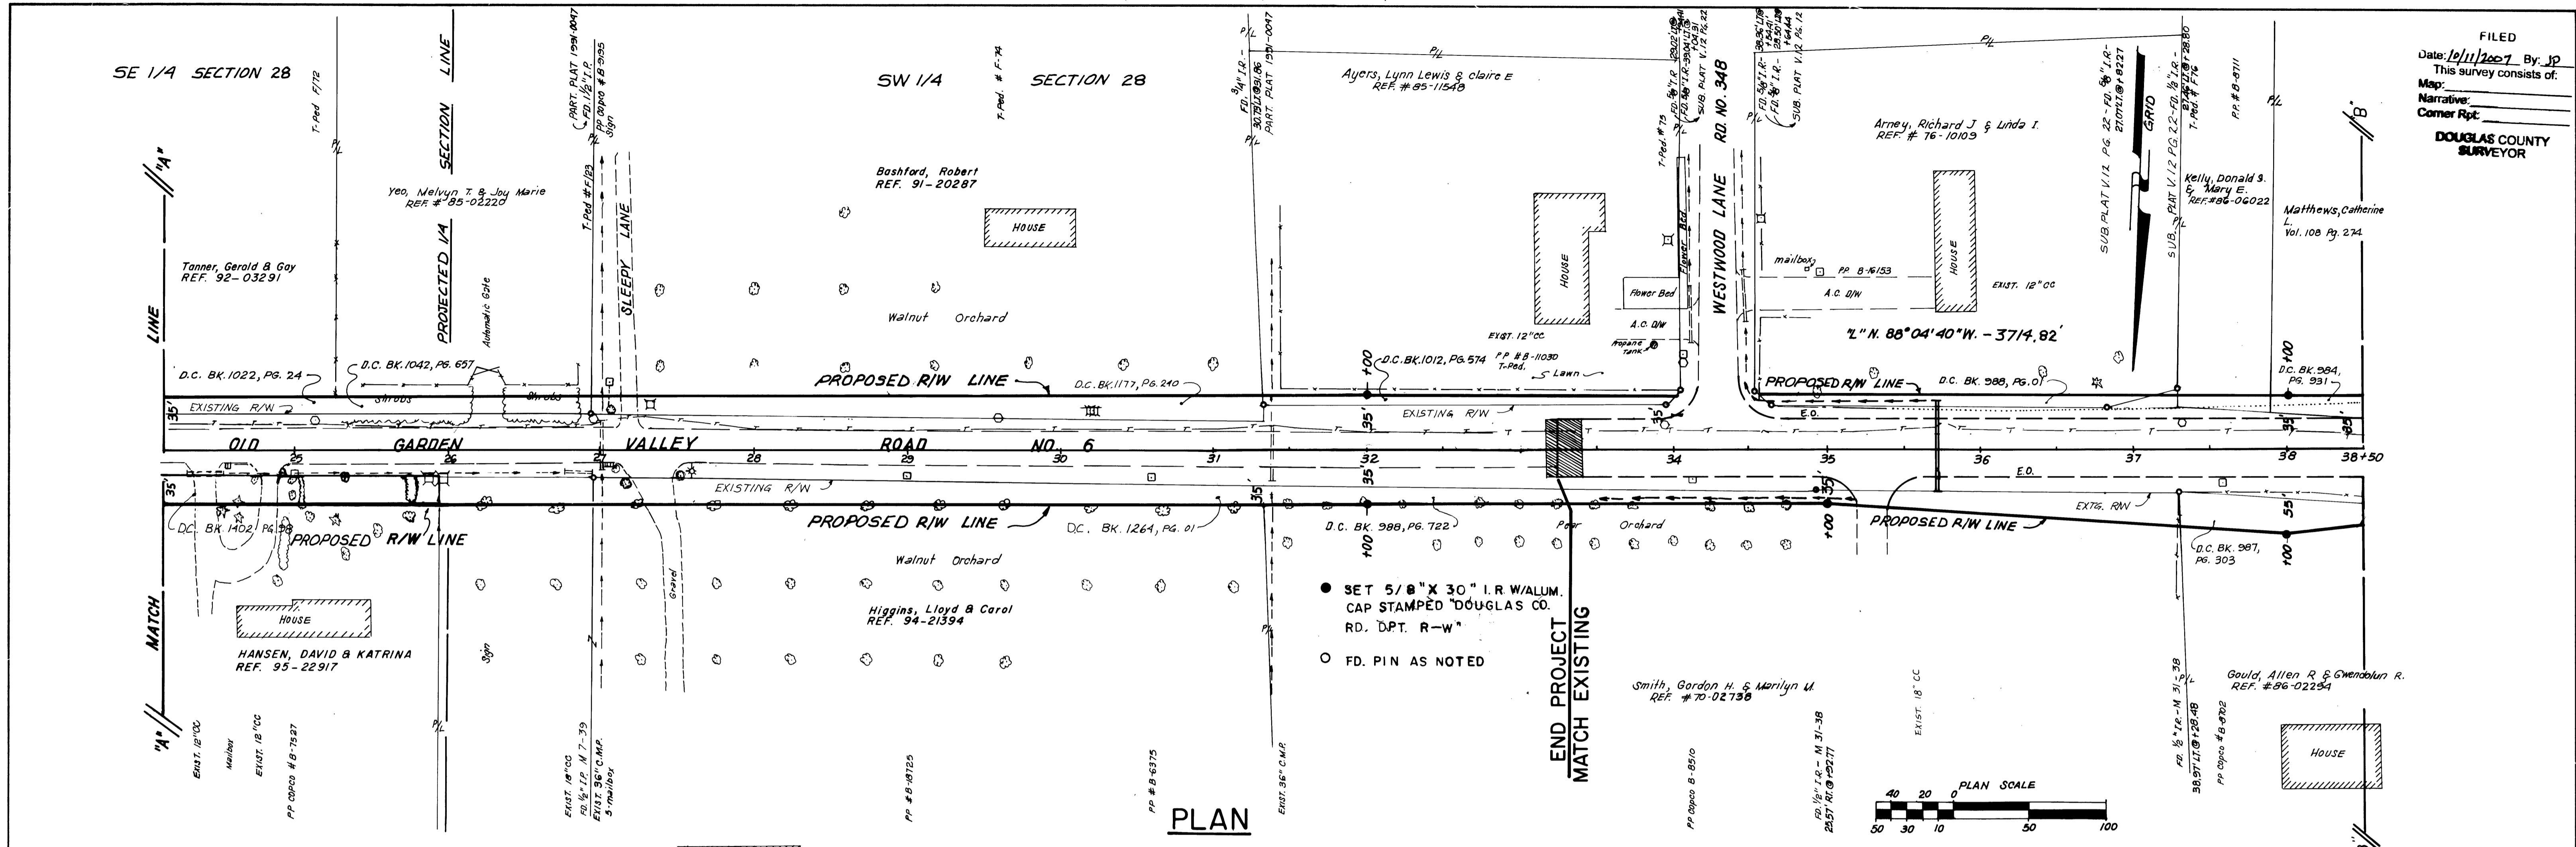

REVISIONS			DOUGLAS COUNTY	
Engr.	Drawn	Checked	PUBLIC WORKS DEPARTMENT	
BSP	JLM	K	OLD GARDEN VALLEY ROAD NO. 6	
Approval Recommended			Date	Scale
Warren H. Poland			2-22-96	AS SHOWN
EXP. 12-31-96			Drwg. No.	DIRECTOR
Co. Rd. #6 MP 5.50-5.78			SHEET 4 OF 10	



05500578

SEC. 28, T.26 S., R.6 W., W.M.

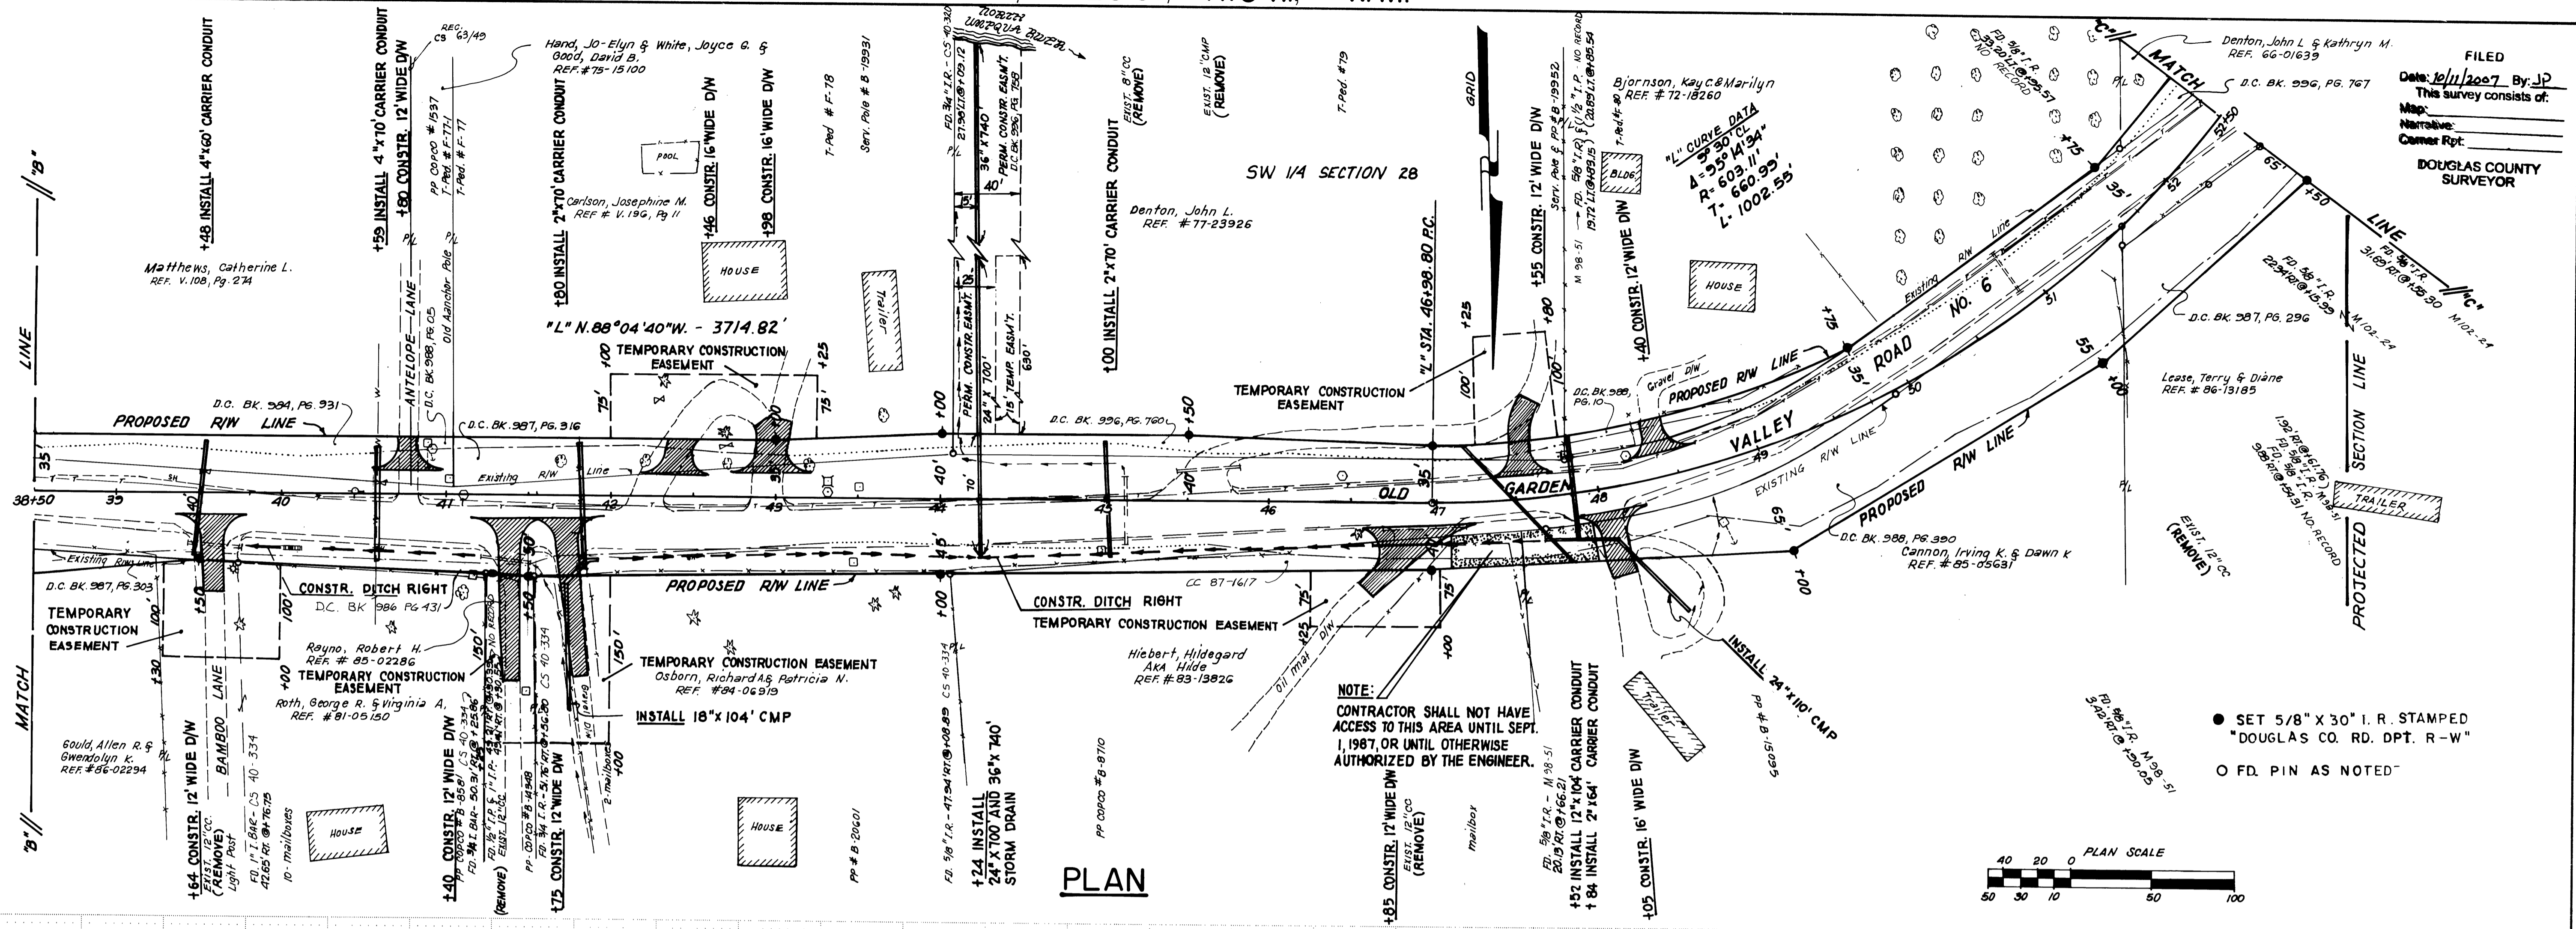

PLAN

NOTE:  
CONTRACTOR SHALL NOT HAVE  
ACCESS TO THIS AREA UNTIL SEPT.  
1, 1987, OR UNTIL OTHERWISE  
AUTHORIZED BY THE ENGINEER.

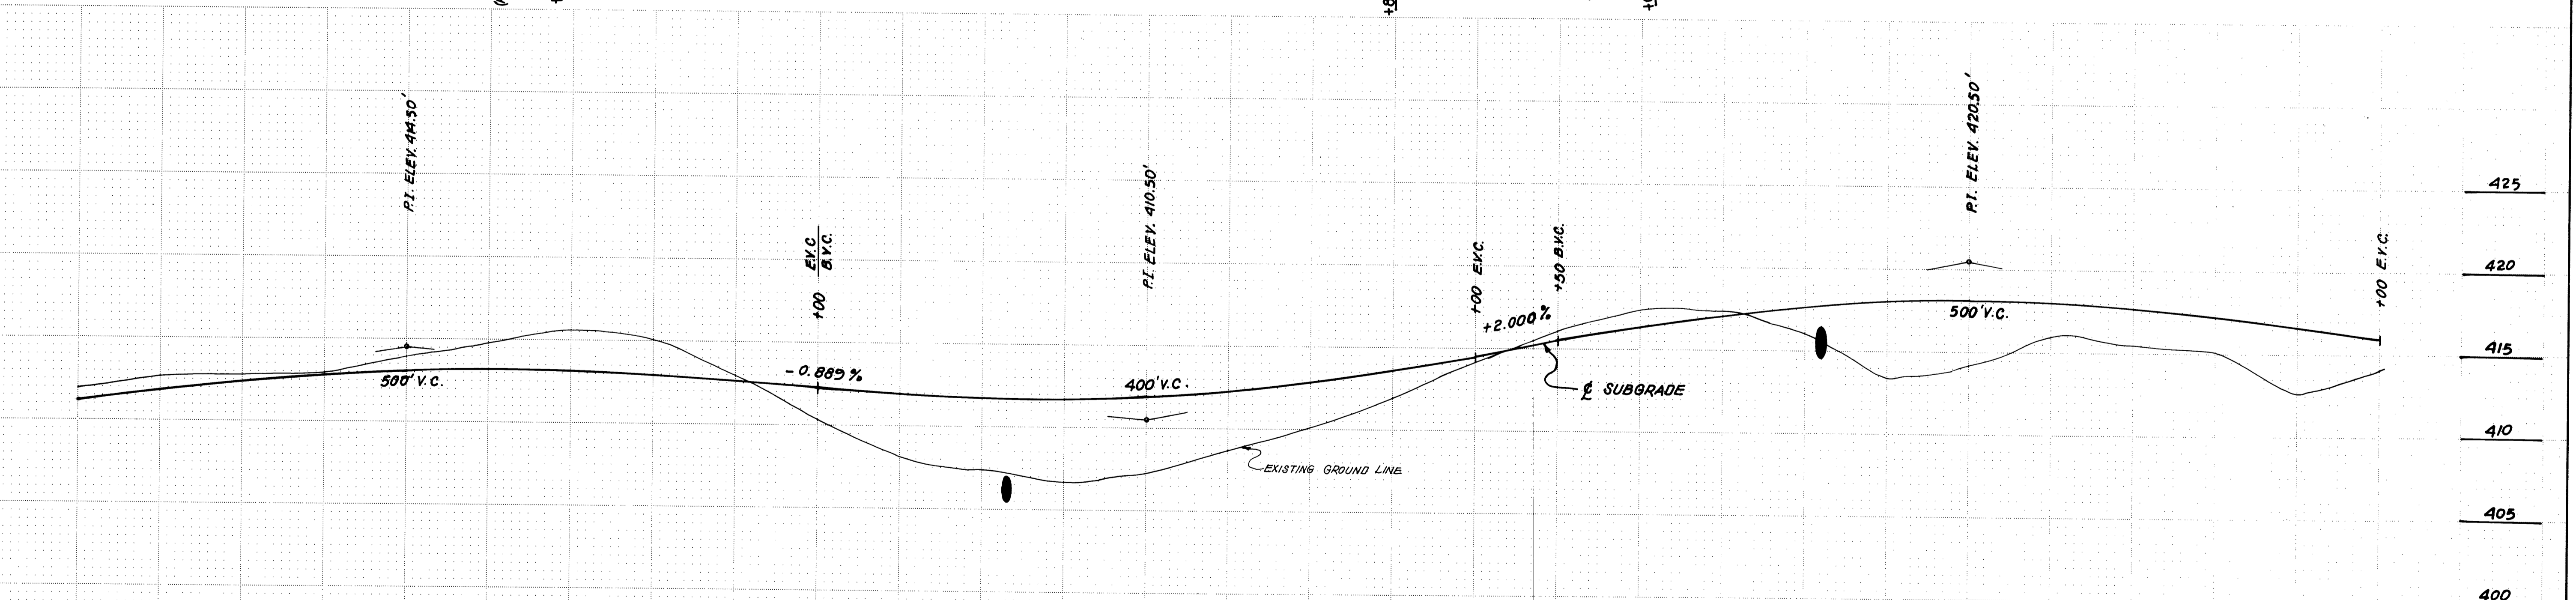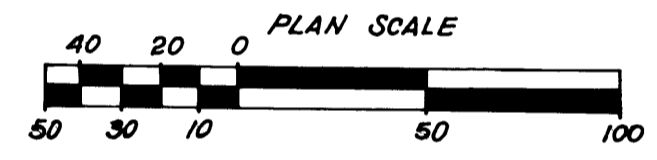

PROFILE

Exc. (CY)	166	106	82	148	173	263	326	241	92	15	1	0	0	0	3	16	30	58	116	117	125	181	152
EMA (CY)	125	129	131	70	46	13	0	5	48	182	354	493	561	492	370	272	168	72	12	4	60	159	232



143	169	175	199	242
265	281	285	263	228

50 51 52 52+50

REVISIONS			DOUGLAS COUNTY COUNTY ENGINEERING DEPARTMENT	
Engr. D.B.B.	Drawn J.L.M.	Checked K.	K.L. ERICKSON, COUNTY ENGINEER	
Approval Recommended Walter H. Poland			Date 1987	Scale AS SHOWN
Co. Rd. #6 MP 5.78-6.04			Drwg No. SHEETS OF 10	

05780604

FILED  
 Date: 10/11/2009 By: J.D.  
 This survey consists of:  
 Map:  
 Narrative:  
 Corner Rpt:  
 DOUGLAS COUNTY SURVEYOR

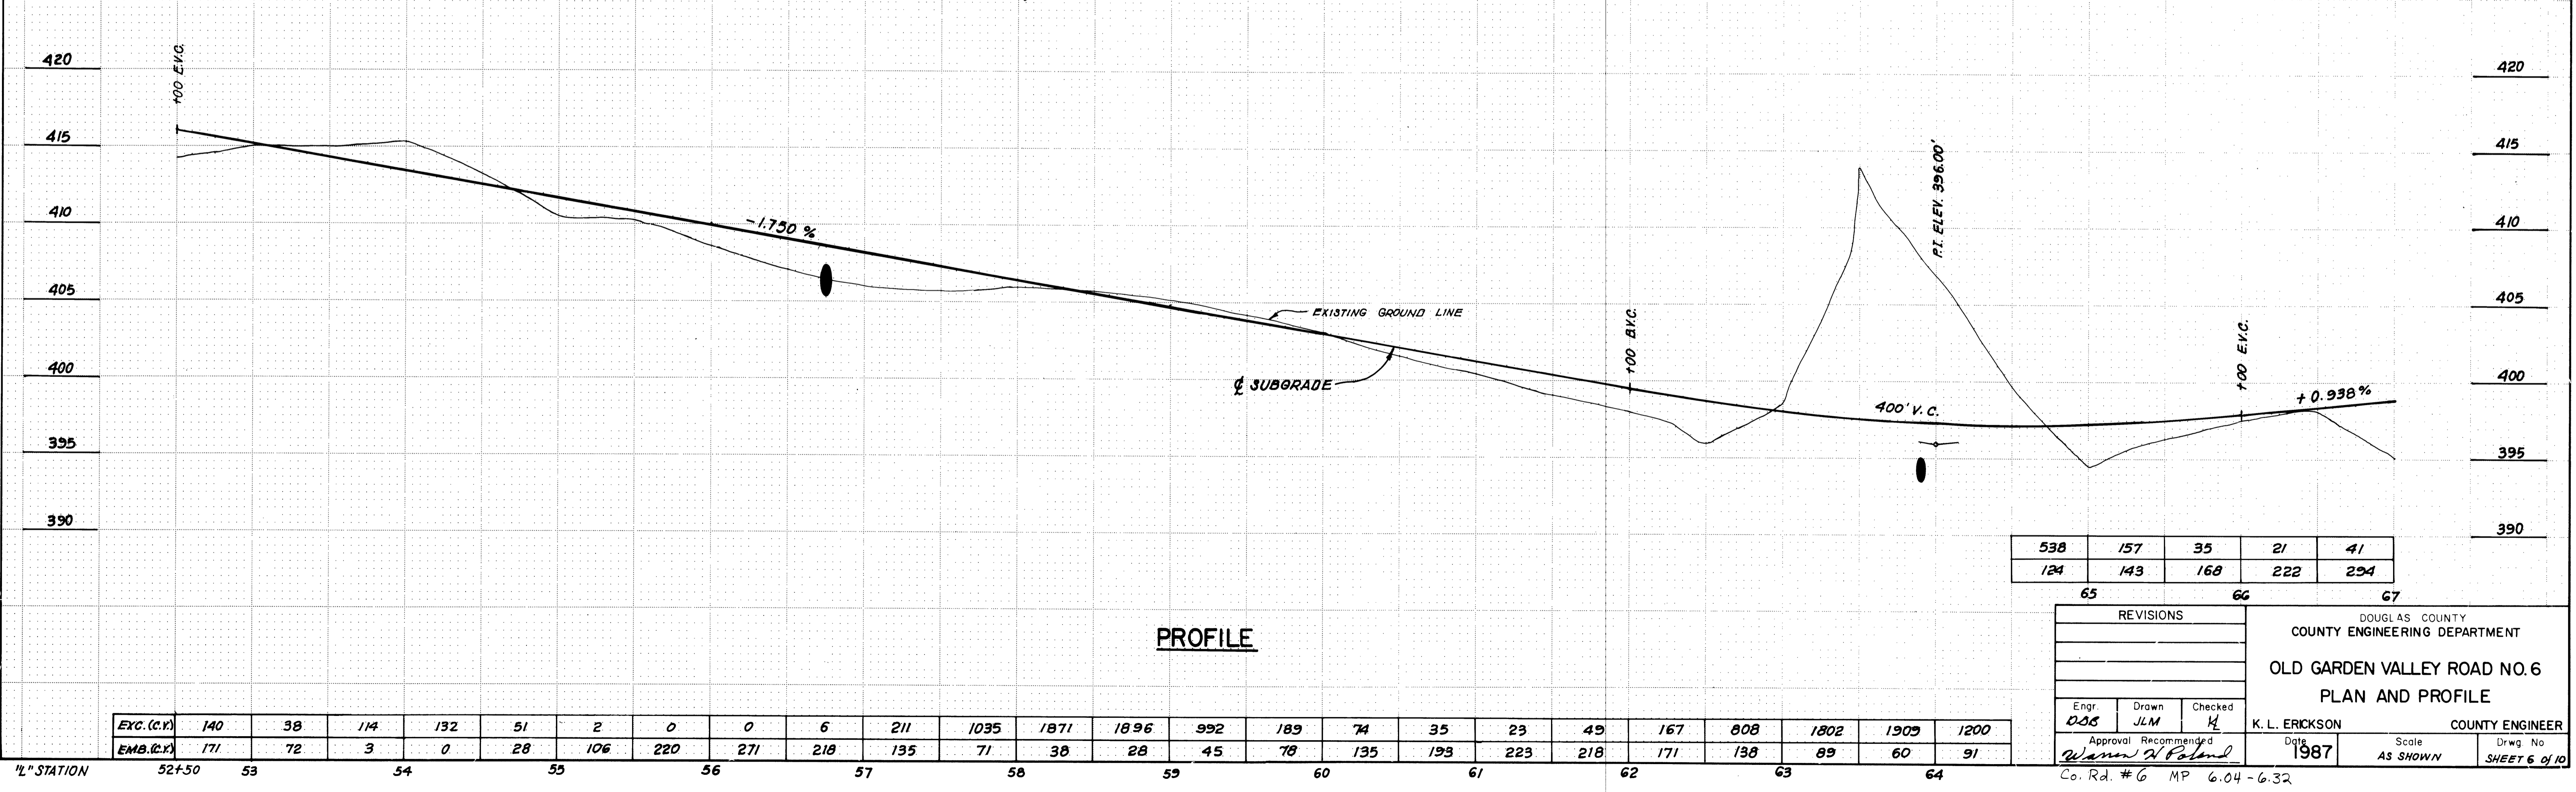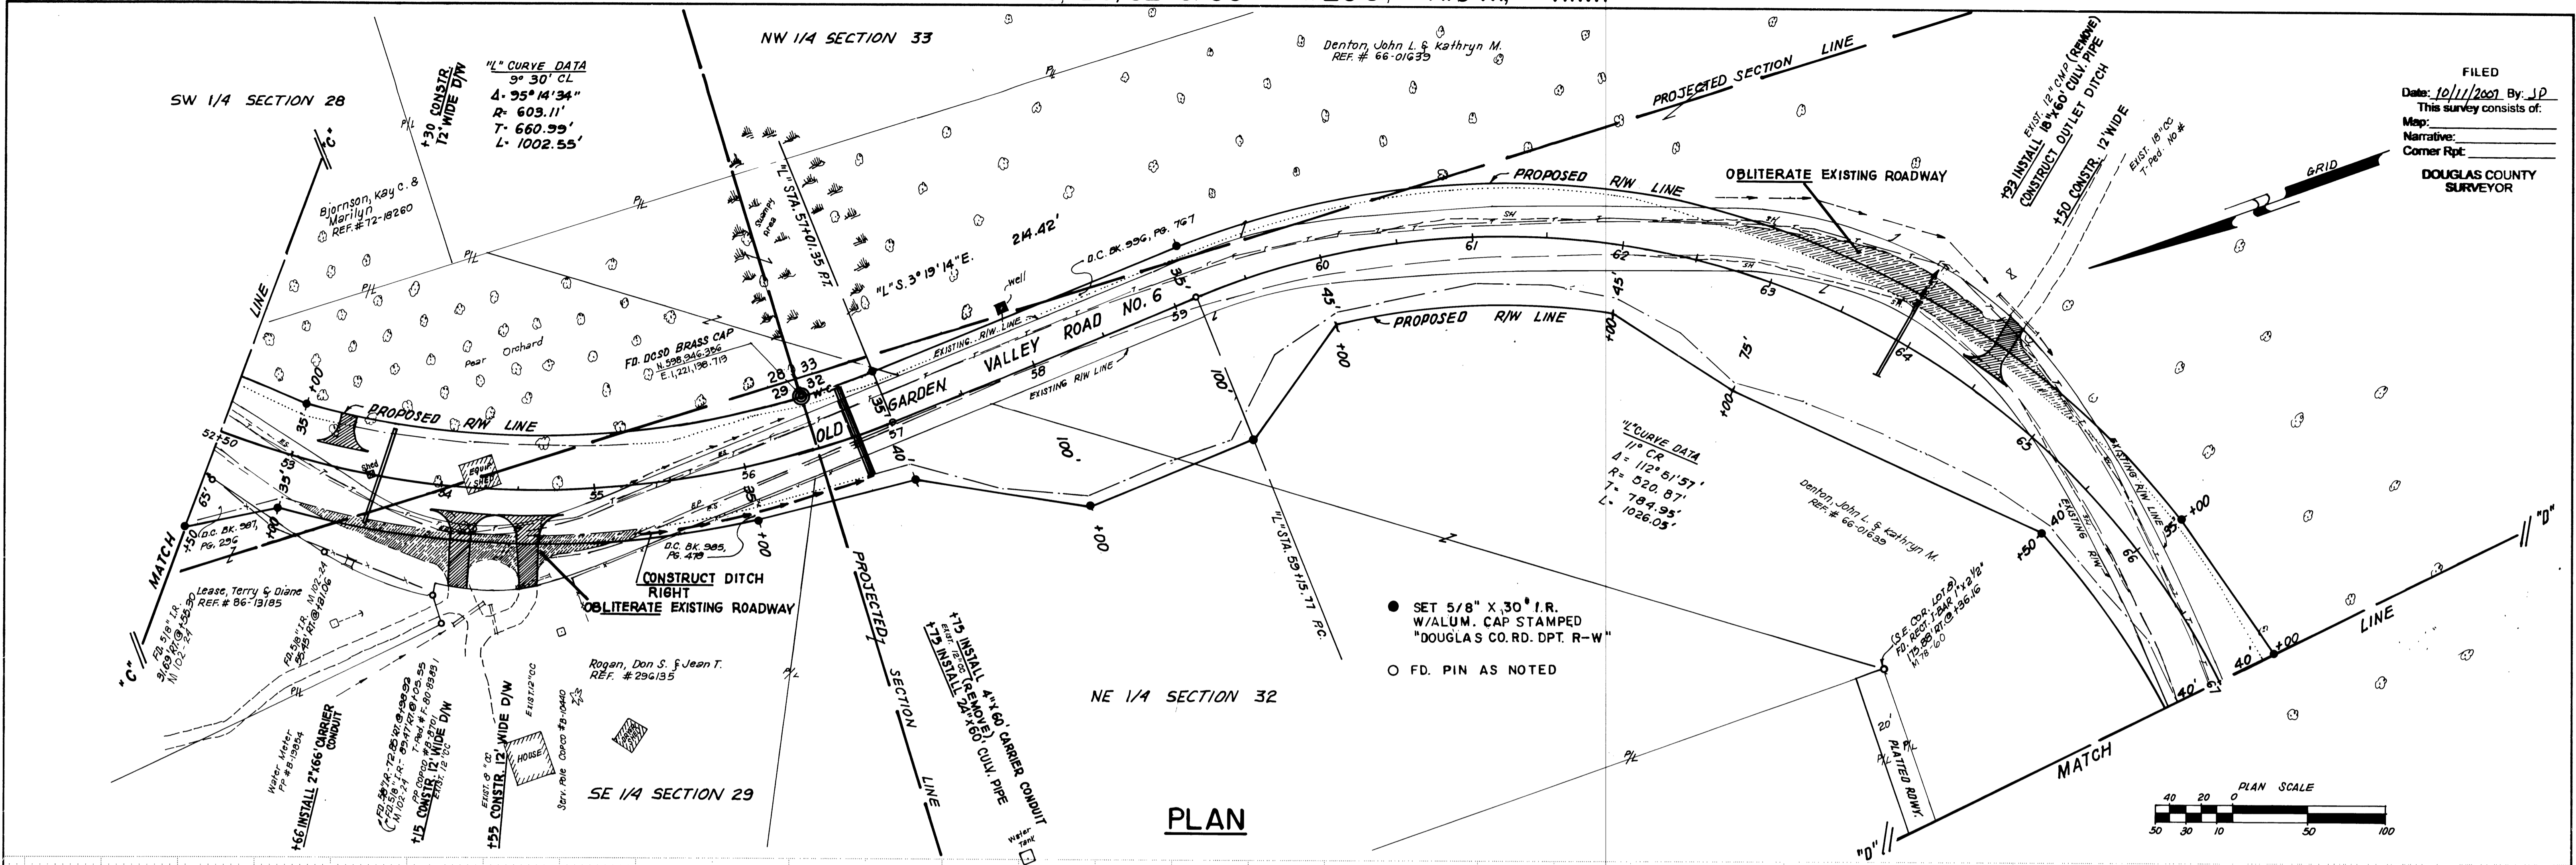

REVISIONS			DOUGLAS COUNTY ENGINEERING DEPARTMENT	
			OLD GARDEN VALLEY ROAD NO. 6	
			PLAN AND PROFILE	
Engr.	Drawn	Checked	K. L. ERICKSON COUNTY ENGINEER	
D.S.B.	J.L.M.	K.		
Approval Recommended			Date	Scale
Warren A. Boland			1987	AS SHOWN
			Drawg No.	SHEET 6 of 10


06040632







SW 1/4 SECTION 29

FILED  
 Date: 10/11/1987 By: JJD  
 This survey consists of:  
 Map:  
 Narrative:  
 Corner Rpt:  
**DOUGLAS COUNTY SURVEYOR**

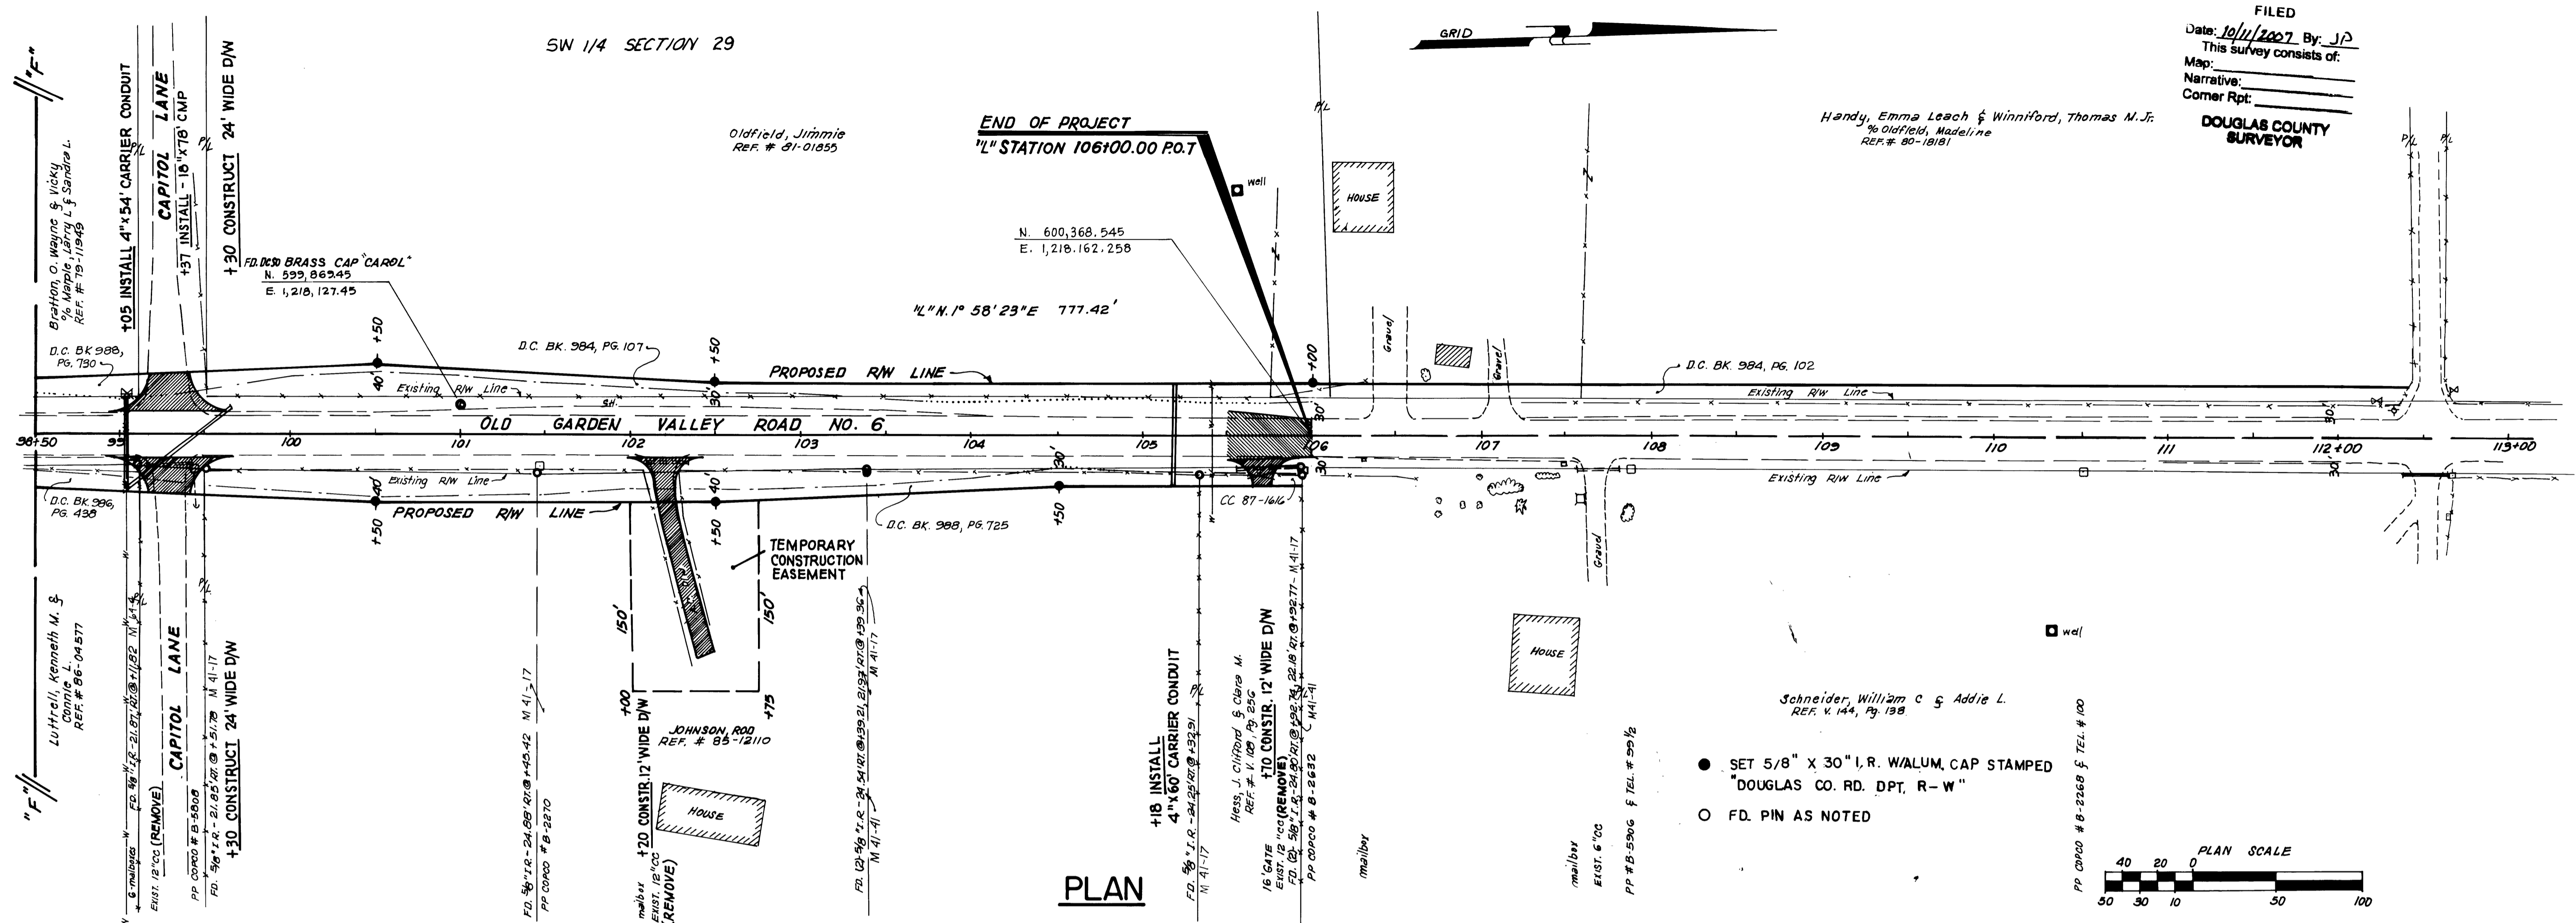

PLAN

- SET 5/8" X 30" I.R. WALUM, CAP STAMPED "DOUGLAS CO. RD. DPT. R-W"
- F.D. PIN AS NOTED

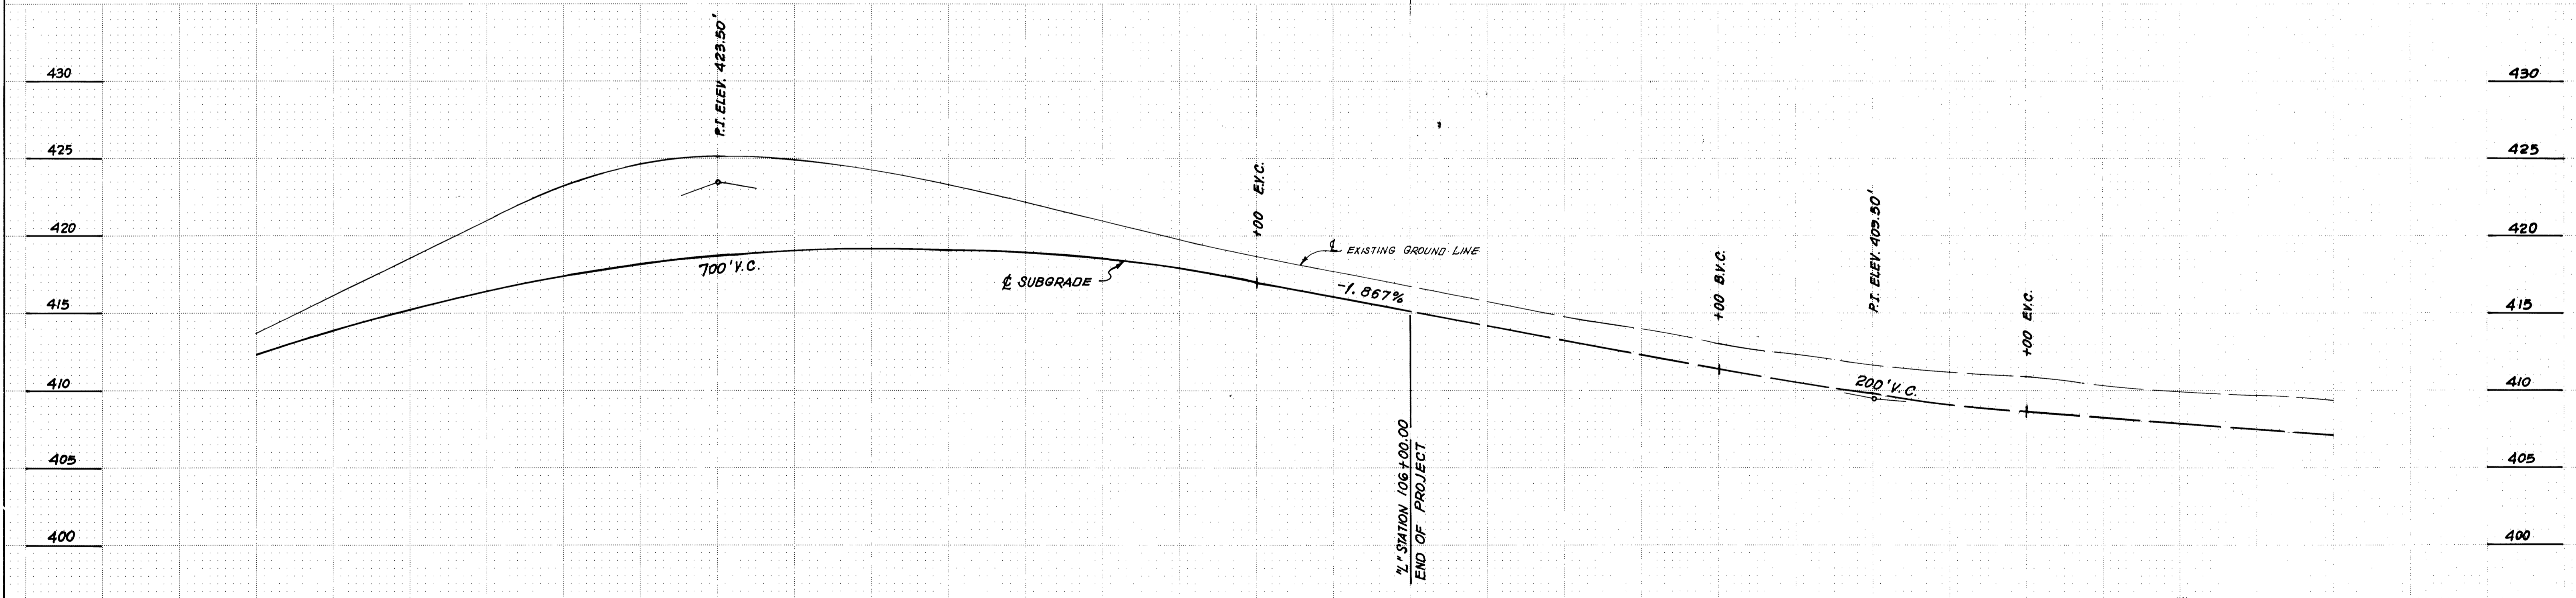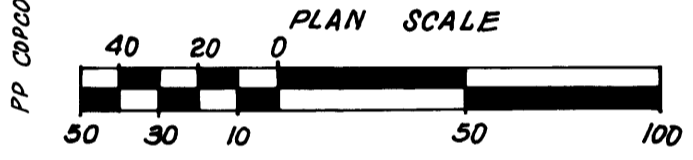

PROFILE

Exc. (CY)	116	239	462	708	789	711	600	503	411	300	193	123	95	90	94	TOTAL (C.F.)
EMB. (CY)	30	3	0	0	0	0	0	0	0	0	4	12	18	15	7	TOTAL (C.F.)
																17,896

REVISIONS			DOUGLAS COUNTY ENGINEERING DEPARTMENT	
			OLD GARDEN VALLEY ROAD NO. 6	
			PLAN AND PROFILE	
Engr.	Drawn	Checked	K. L. ERICKSON, COUNTY ENGINEER	
DOS	JLM	K	Date	1987
Approval Recommended			Scale	AS SHOWN
Walter H. Bond			Drwg. No.	SHEET 9 OF 10
Co. Rd. #6 MP 6.92 - 7.19				

06920719