
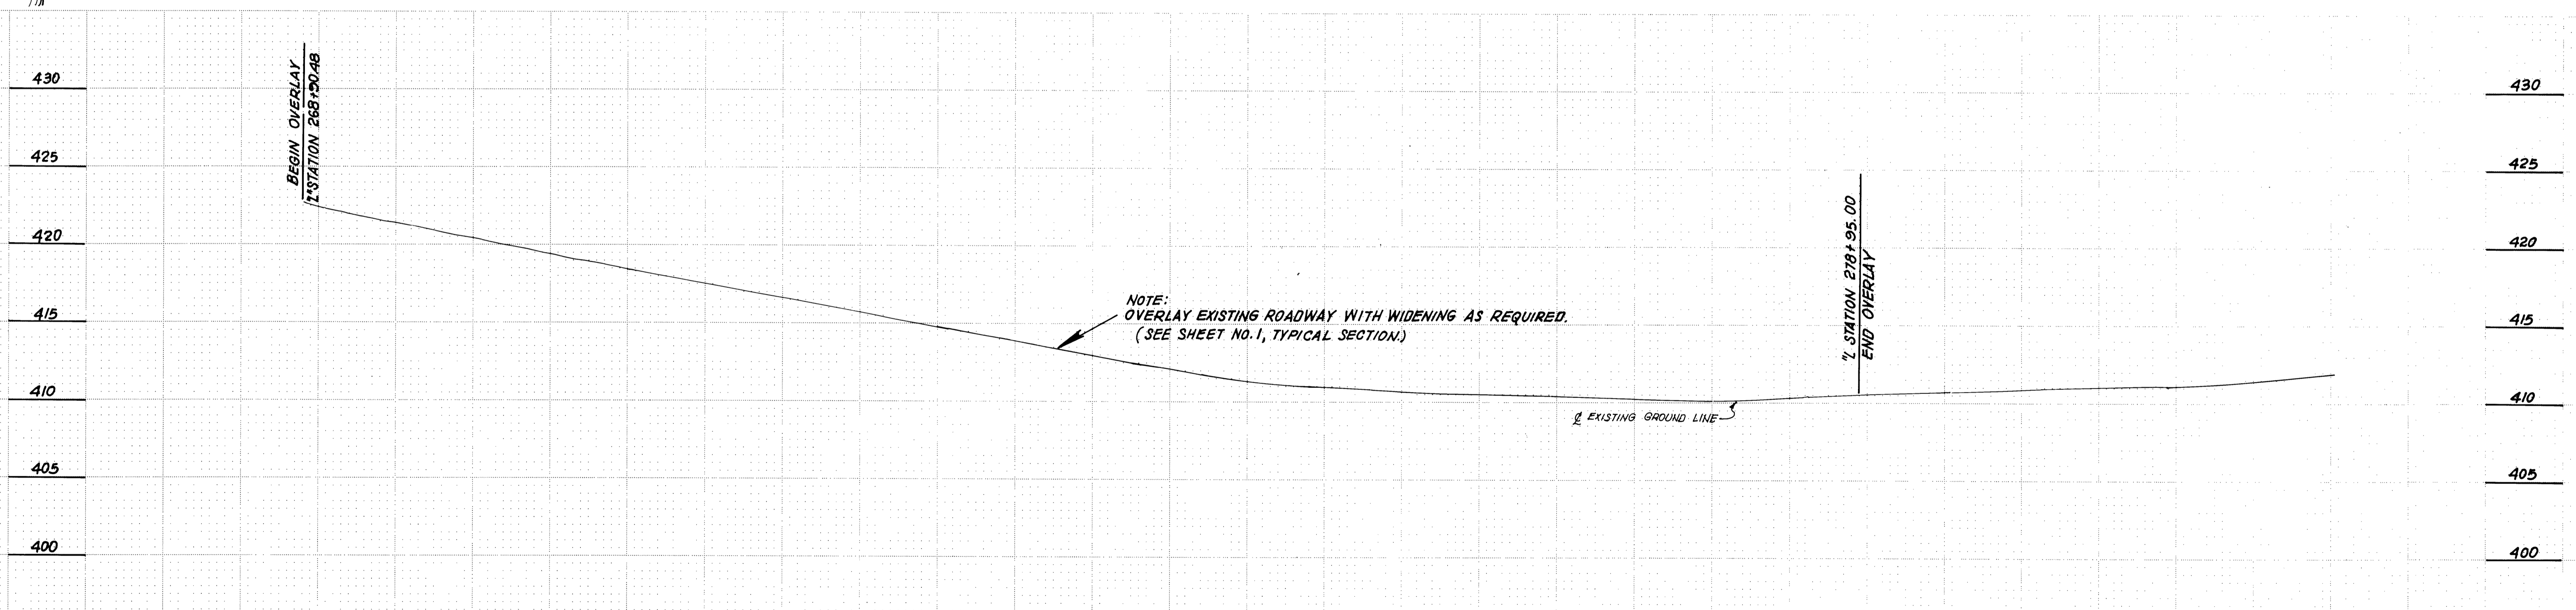


SEC. 33&28, T.26S., R.6 W., W.M.

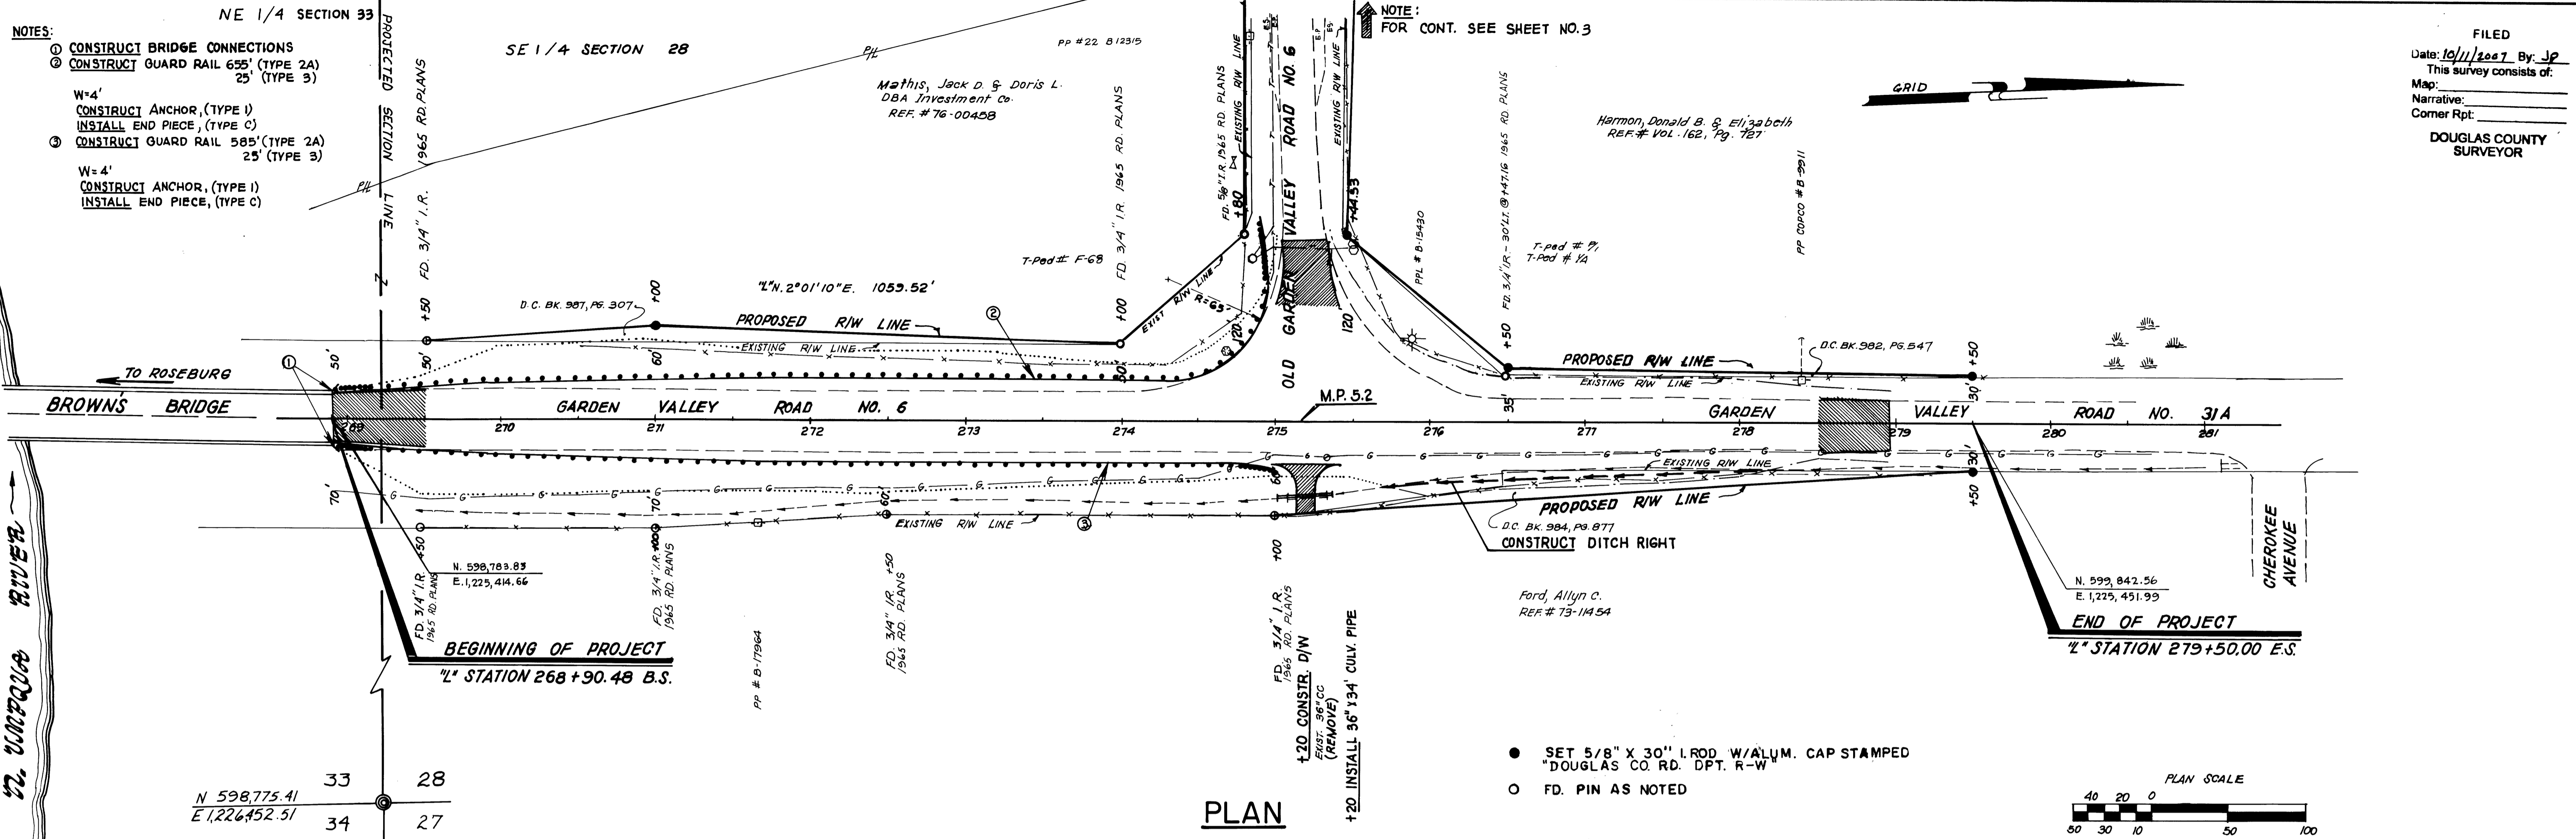

ESTIMATED		269	270	271	272	273	274	275	276	277	278	279	280	281	TOTAL (C.F.)							
EXCAVATION (C.Y.)		7	11	7	8	11	14	10	10	14	28	37	34	37	45	62	62	44	29	22	306	
EMBANKMENT (C.Y.)		26	129	252	254	264	244	252	232	134	150	81	25	25	50	58	44	29	17	9	6	2379

REVISIONS			DOUGLAS COUNTY COUNTY ENGINEERING DEPARTMENT OLD GARDEN VALLEY ROAD NO. 6 AND ROAD NO. 31A PLAN AND PROFILE	
Engr. D.S.B.	Drawn J.L.M.	Checked K.	K. L. ERICKSON, COUNTY ENGINEER	
Approval Recommended Warren H. Poland			Date 1987	Scale AS SHOWN
Co. Rd. #6 MP 5.12-5.24			Drwg. No. SHEET 2 of 10	

05120524