

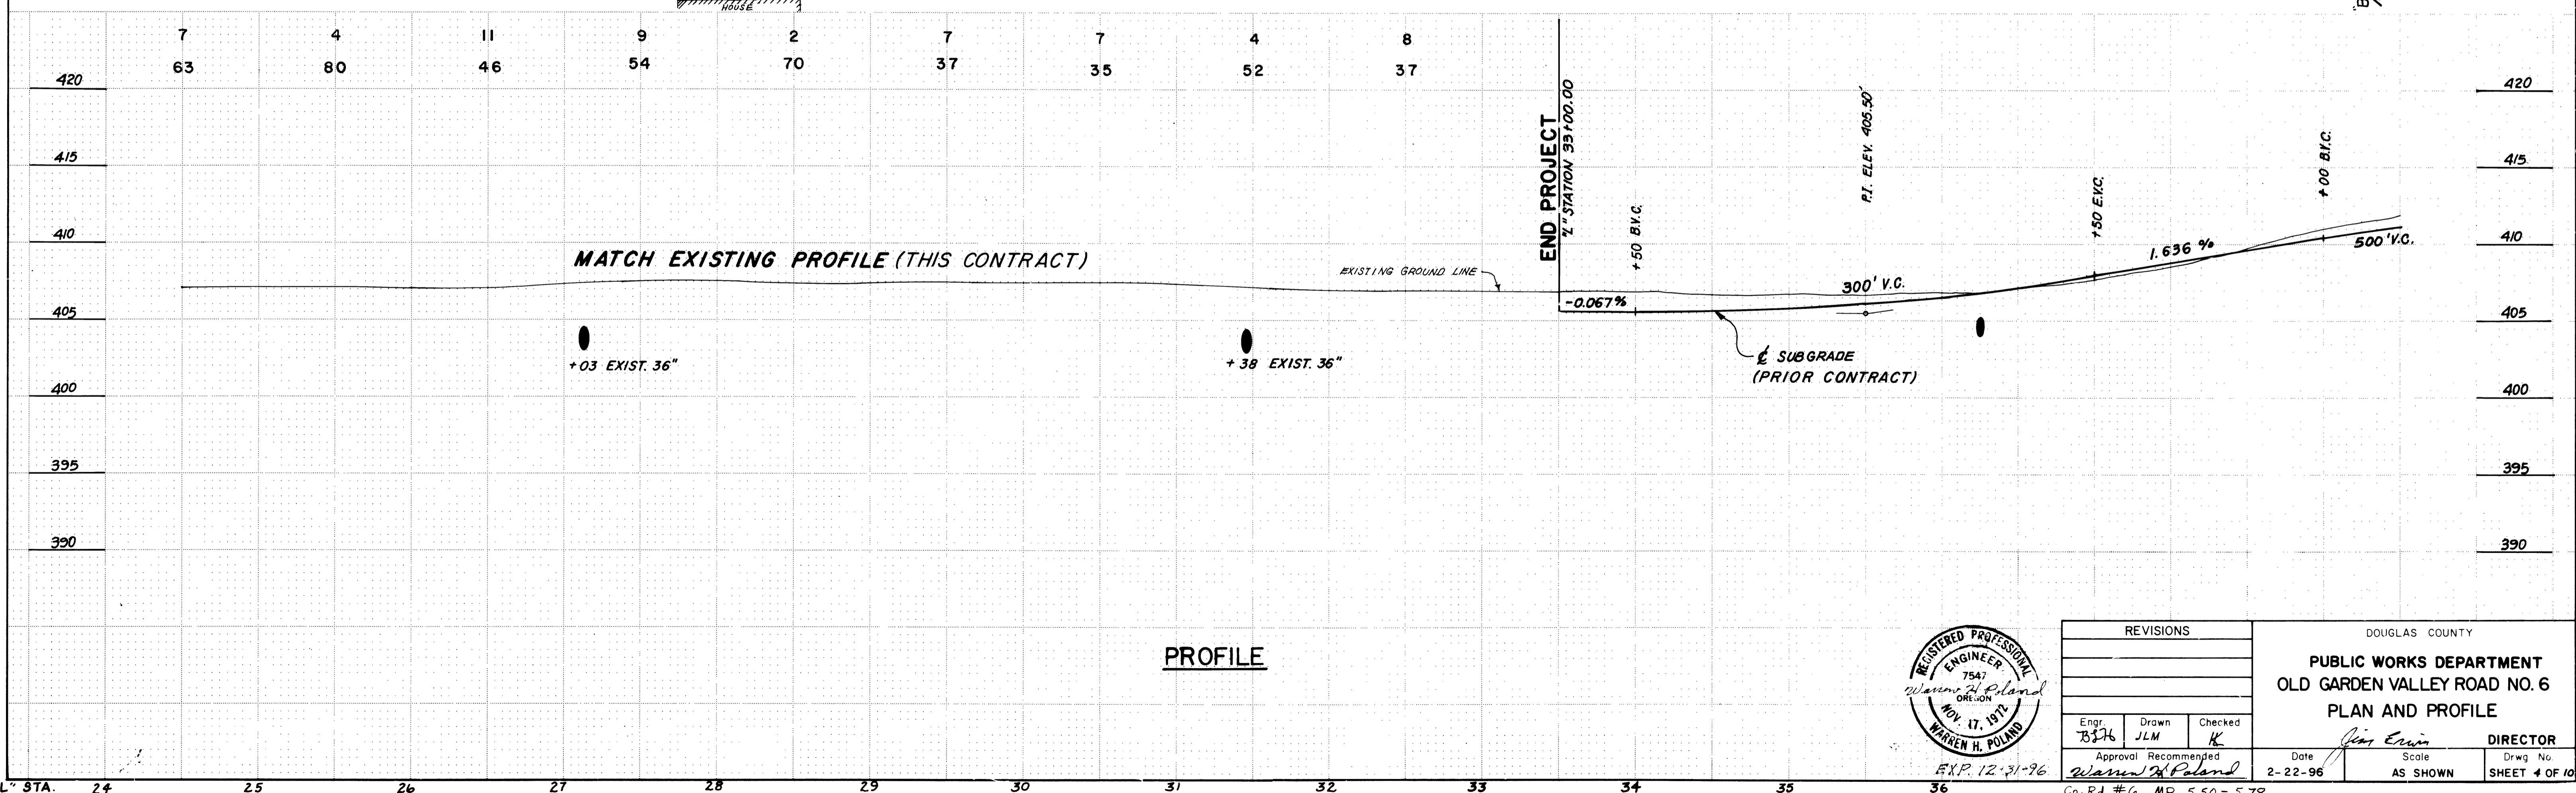


SEC. 28, T.26S., R.6W., W.M.

FILED
 Date: 10/11/2007 By: J2
 This survey consists of:
 Map:
 Narrative:
 Corner Rpt.
 DOUGLAS COUNTY SURVEYOR

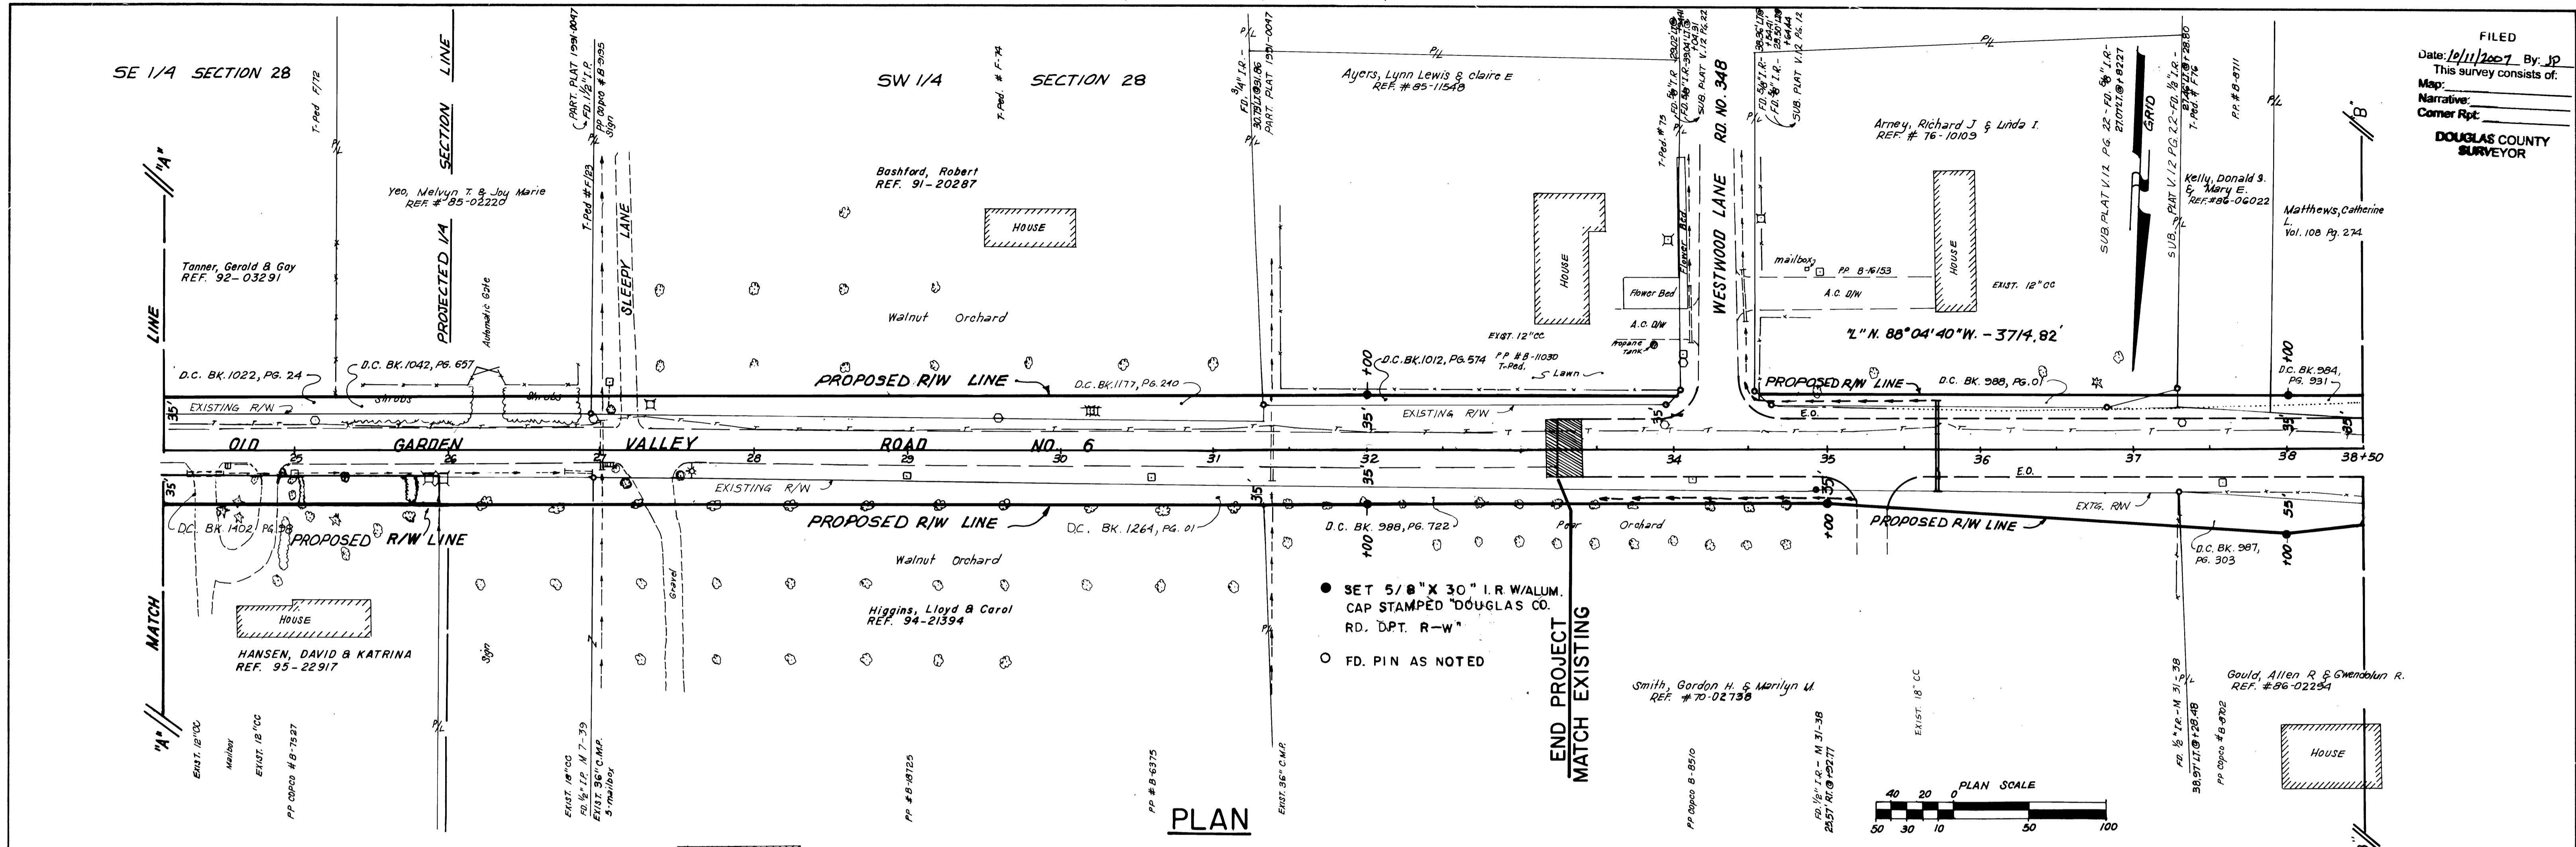

PROFILE

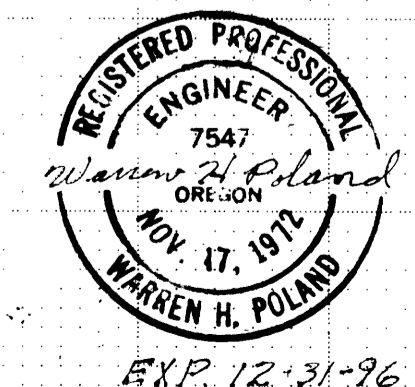

REVISIONS			DOUGLAS COUNTY	
Engr.	Drawn	Checked	PUBLIC WORKS DEPARTMENT	
BSP	JLM	K	OLD GARDEN VALLEY ROAD NO. 6	
Approval Recommended			PLAN AND PROFILE	
Date			Scale	DIRECTOR
2-22-96			AS SHOWN	Drwg No.
Co. Rd. #6 MP 5.50-5.78				SHEET 4 OF 10

05500578