

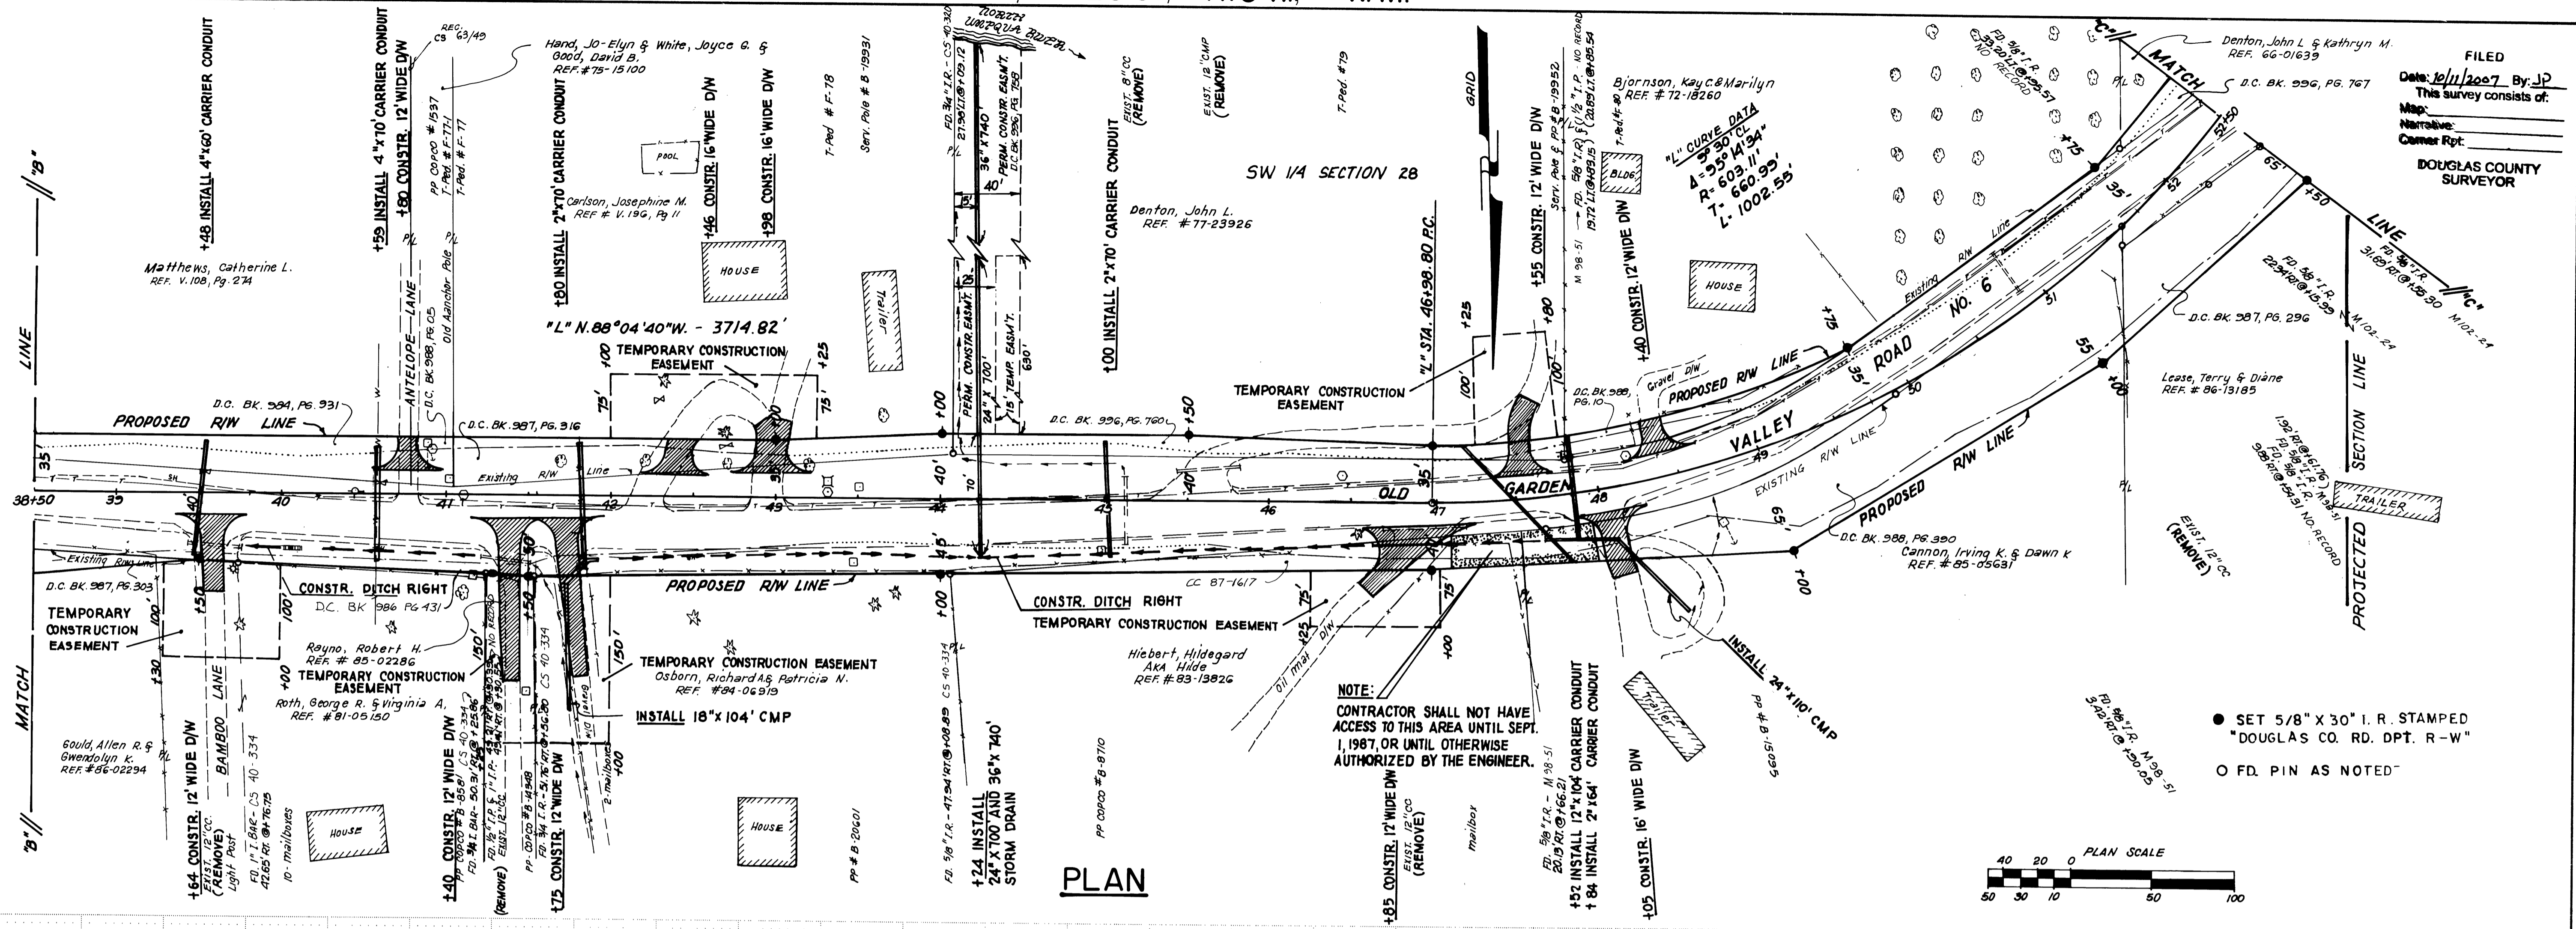


SEC. 28, T.26 S., R.6 W., W.M.

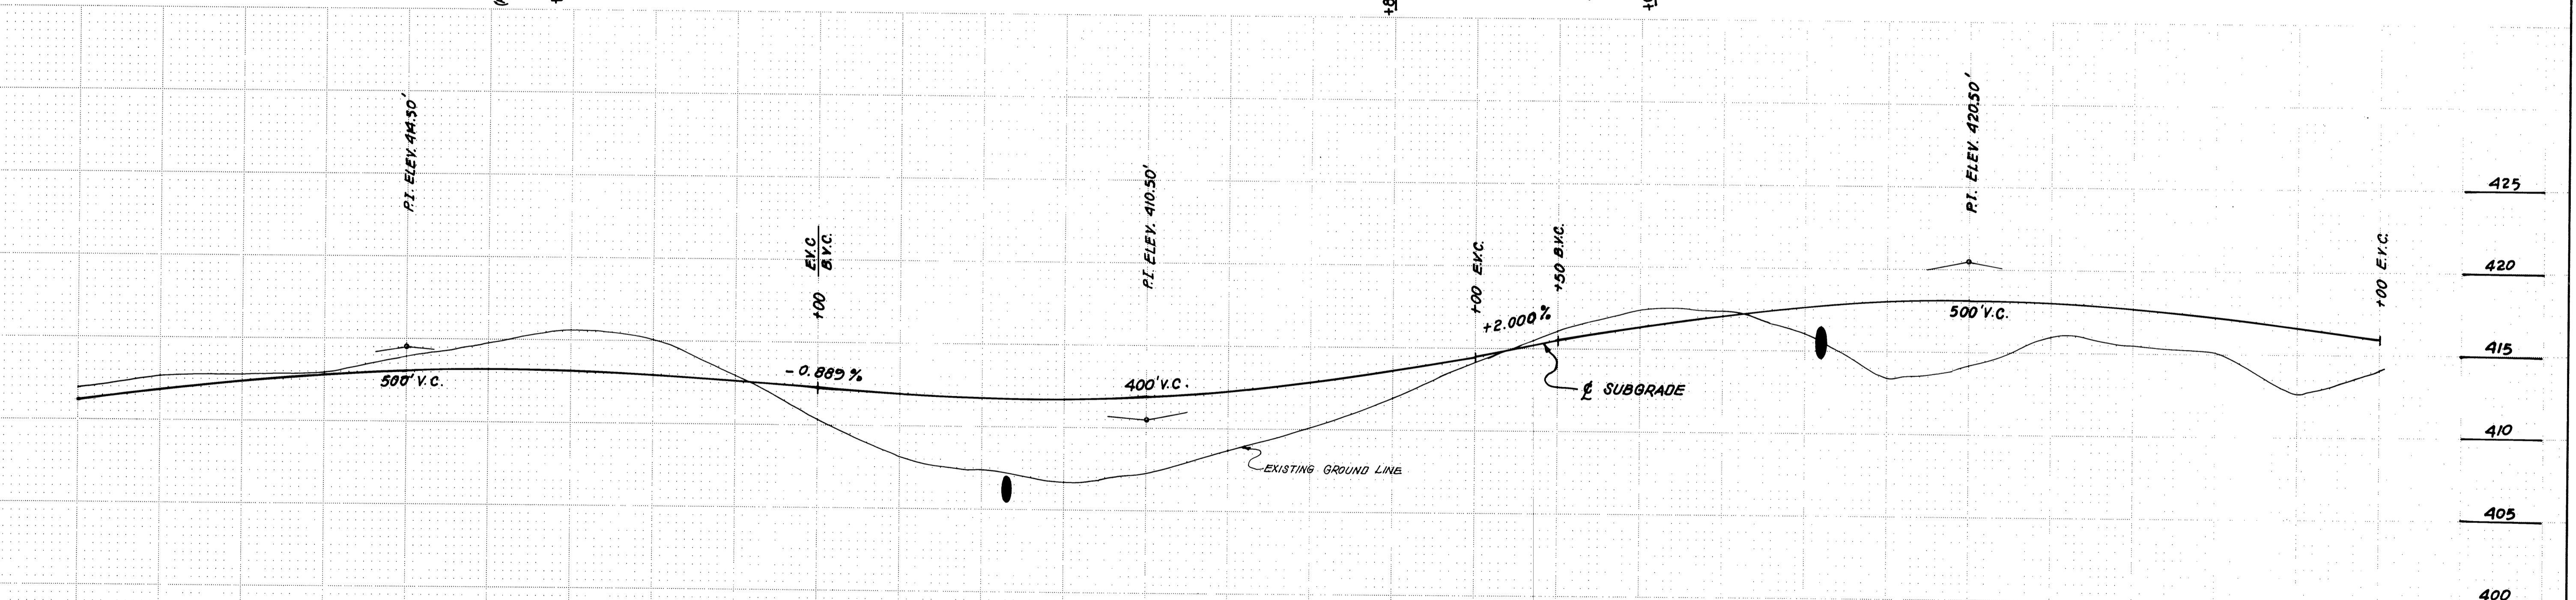

PLAN

NOTE:
CONTRACTOR SHALL NOT HAVE
ACCESS TO THIS AREA UNTIL SEPT.
1, 1987, OR UNTIL OTHERWISE
AUTHORIZED BY THE ENGINEER.

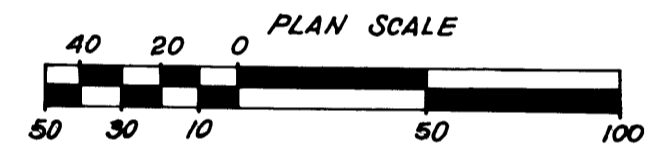

PROFILE

EXC. (CY)	166	106	82	148	173	263	326	241	92	15	1	0	0	0	3	16	30	58	116	117	125	181	152
EMB. (CY)	125	129	131	70	46	13	0	5	48	182	354	493	561	492	370	272	168	72	12	4	60	159	232

143	169	175	199	242
265	281	285	263	228

50 51 52 52+50

REVISIONS		

DOUGLAS COUNTY
COUNTY ENGINEERING DEPARTMENT

OLD GARDEN VALLEY ROAD NO. 6
PLAN AND PROFILE

K.L. ERICKSON, COUNTY ENGINEER

Engr. *D.S.B.* Drawn *J.L.M.* Checked *H.*

Approval Recommended *Walter H. Poland*

Date **1987** Scale AS SHOWN

Co. Rd. #6 MP 5.78-6.04

Drwg No. SHEETS OF 10

05780604