




SW 1/4 SECTION 29

FILED
 Date: 10/11/1987 By: JJD
 This survey consists of:
 Map:
 Narrative:
 Corner Rpt:
DOUGLAS COUNTY SURVEYOR

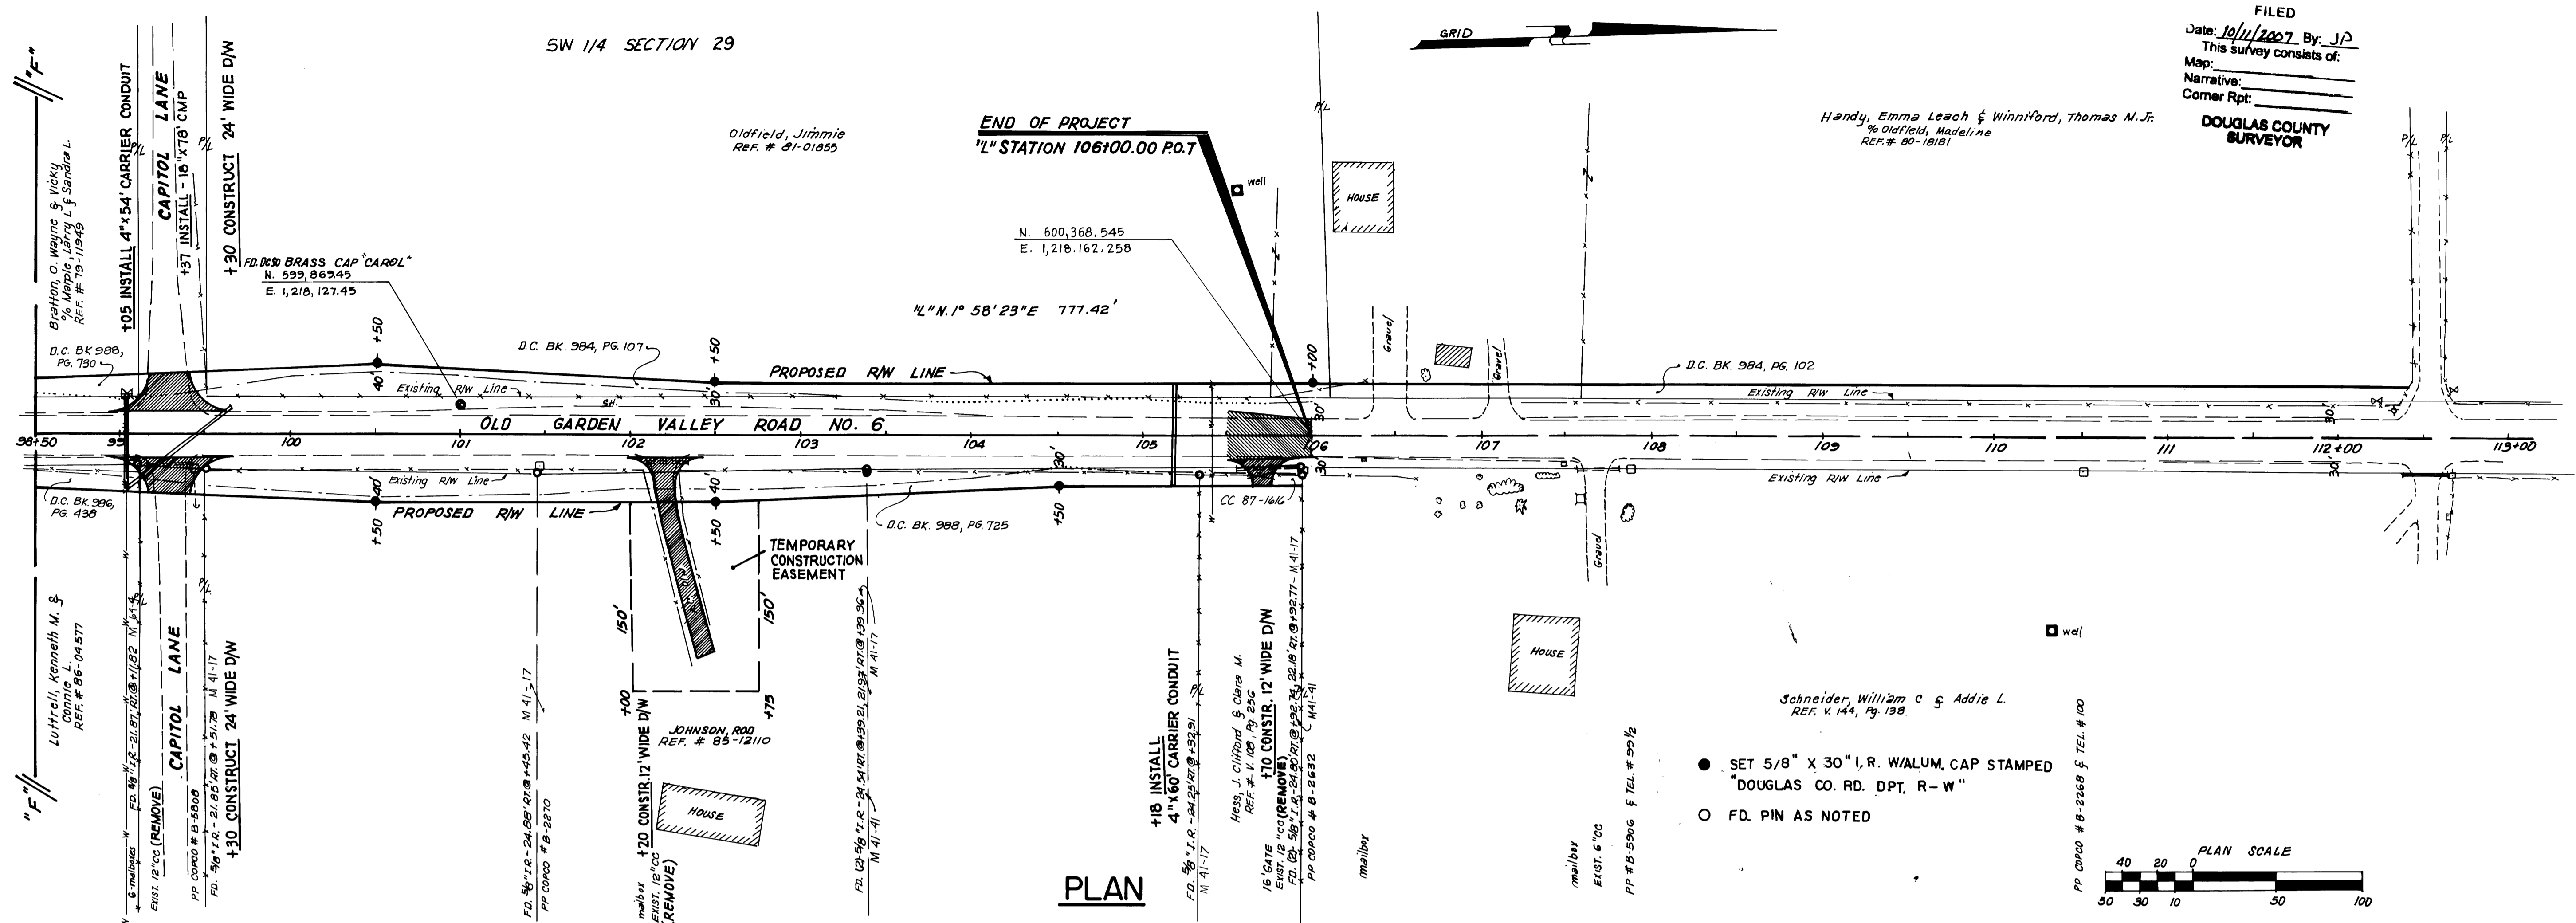

PLAN

- SET 5/8" X 30" I.R. WALUM, CAP STAMPED "DOUGLAS CO. RD. DPT. R-W"
- F.D. PIN AS NOTED

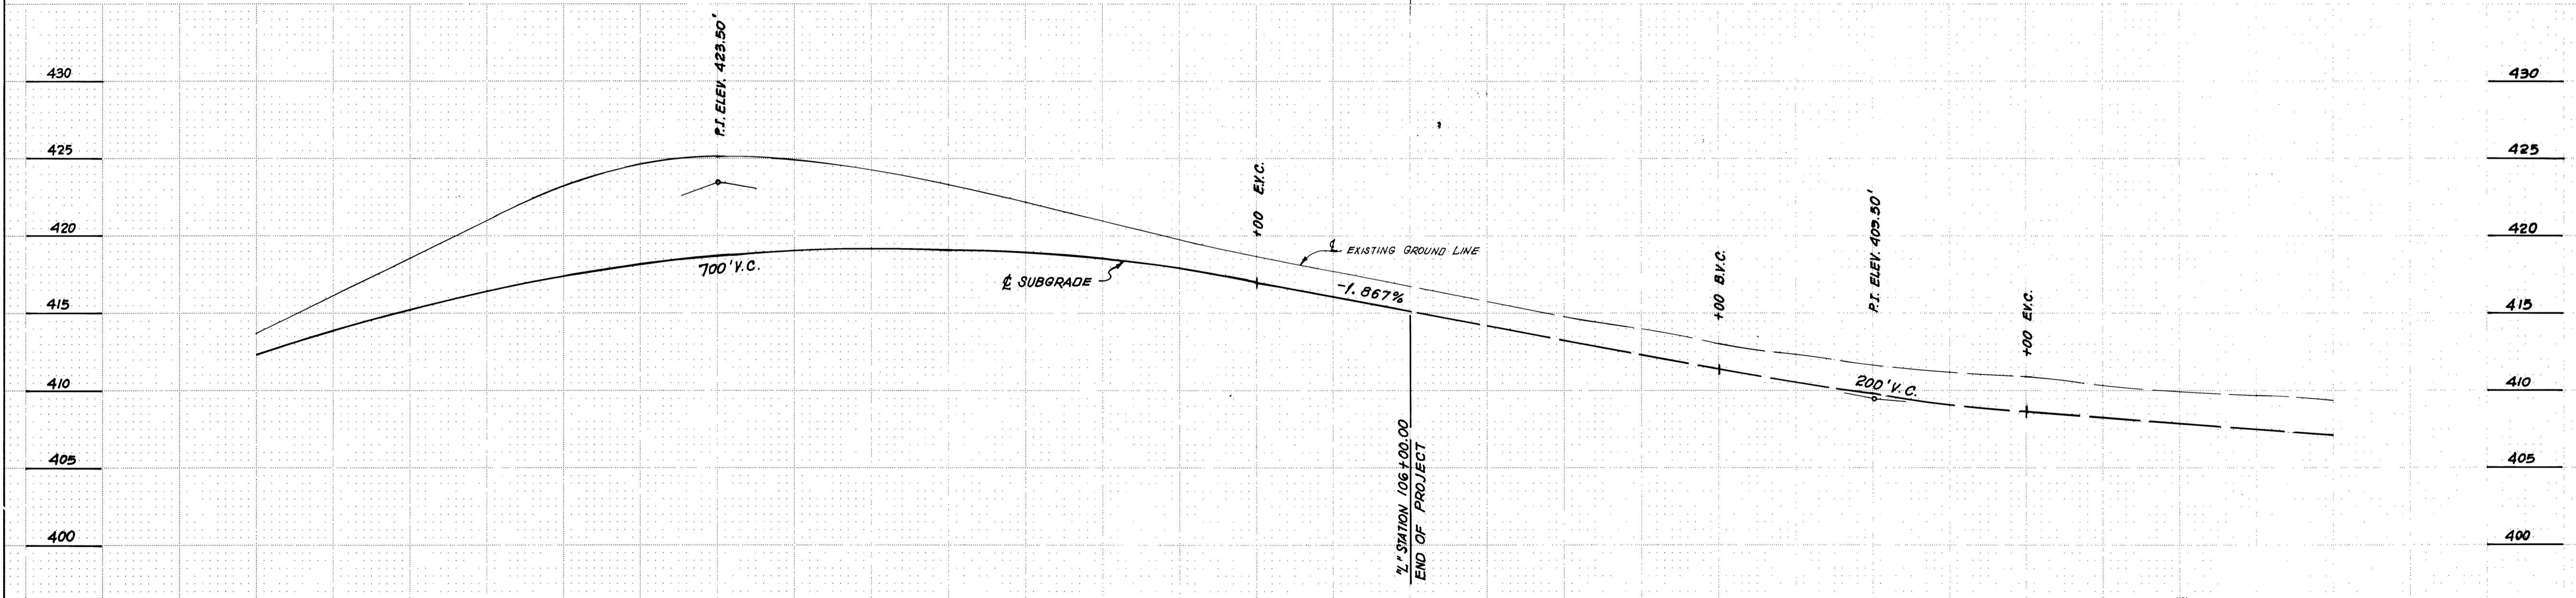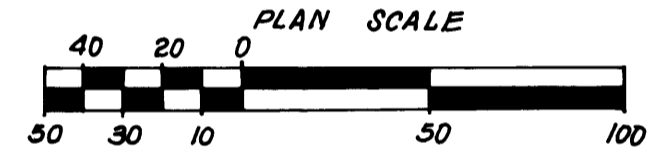

PROFILE

Exc. (CY)	116	239	462	708	789	711	600	503	411	300	193	123	95	90	94	TOTAL (C.F.)
EMB. (CY)	30	3	0	0	0	0	0	0	0	0	4	12	18	15	7	TOTAL (C.F.)
																33,166
																17,896

REVISIONS			DOUGLAS COUNTY ENGINEERING DEPARTMENT	
			OLD GARDEN VALLEY ROAD NO. 6	
			PLAN AND PROFILE	
Engr.	Drawn	Checked	K. L. ERICKSON, COUNTY ENGINEER	
DOS	JLM	K	Date	Scale
Approval Recommended			1987	AS SHOWN
Walter H. Bond			Drwg. No.	SHEET 9 OF 10
Co. Rd. #6 MP 6.92 - 7.19				

06920719