


PLAN  
SCALE: 1"=50'

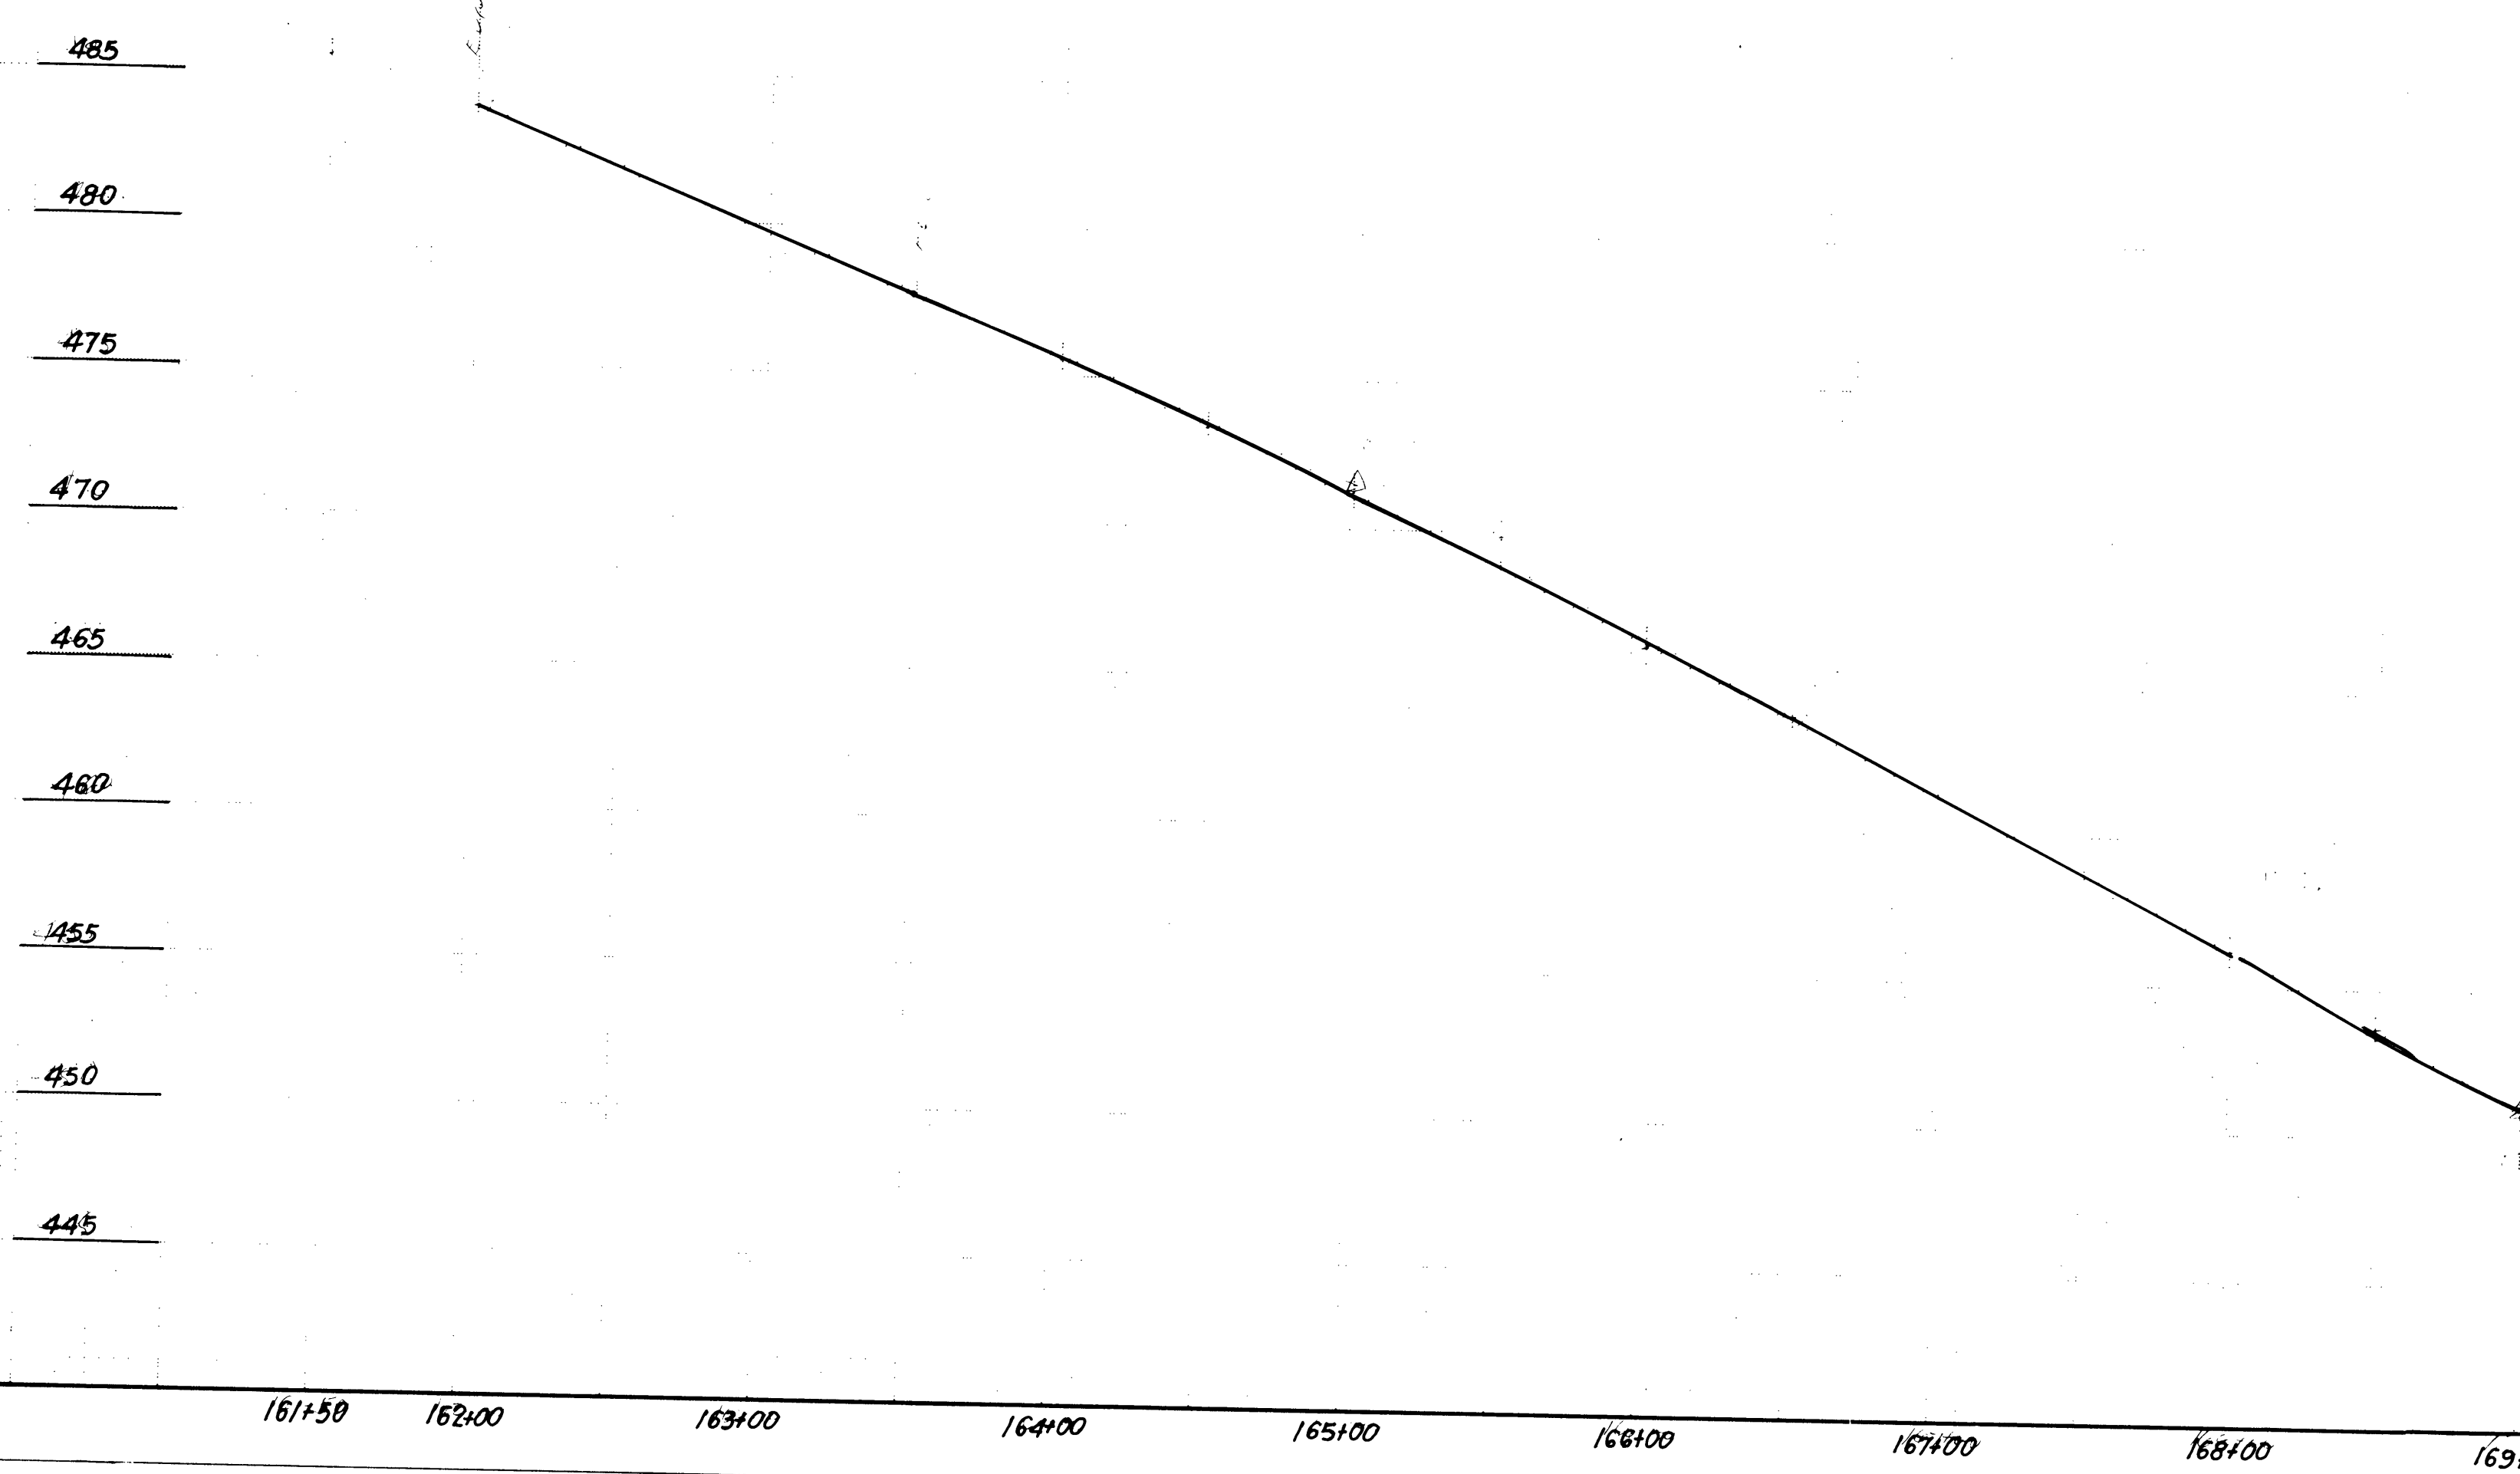

REVISIONS			DOUGLAS COUNTY PUBLIC WORKS DEPARTMENT R/W MONUMENTATION MAP OAK HILL ROAD NO. 32 PLAN AND PROFILE KENNETH L. ERICKSON, DIRECTOR		
Engr	Drawn	Checked	Date	Scale	Drawg No
	JEM		SEPT, 1989	AS SHOWN	SHEET 2 of 2

07070781