


SEC. 26, T.29S., R.5W., W.M.

FILED
RECEIVED
MAY 10 1985
COUNTY SURVEYOR
DOUGLAS COUNTY, ORE.

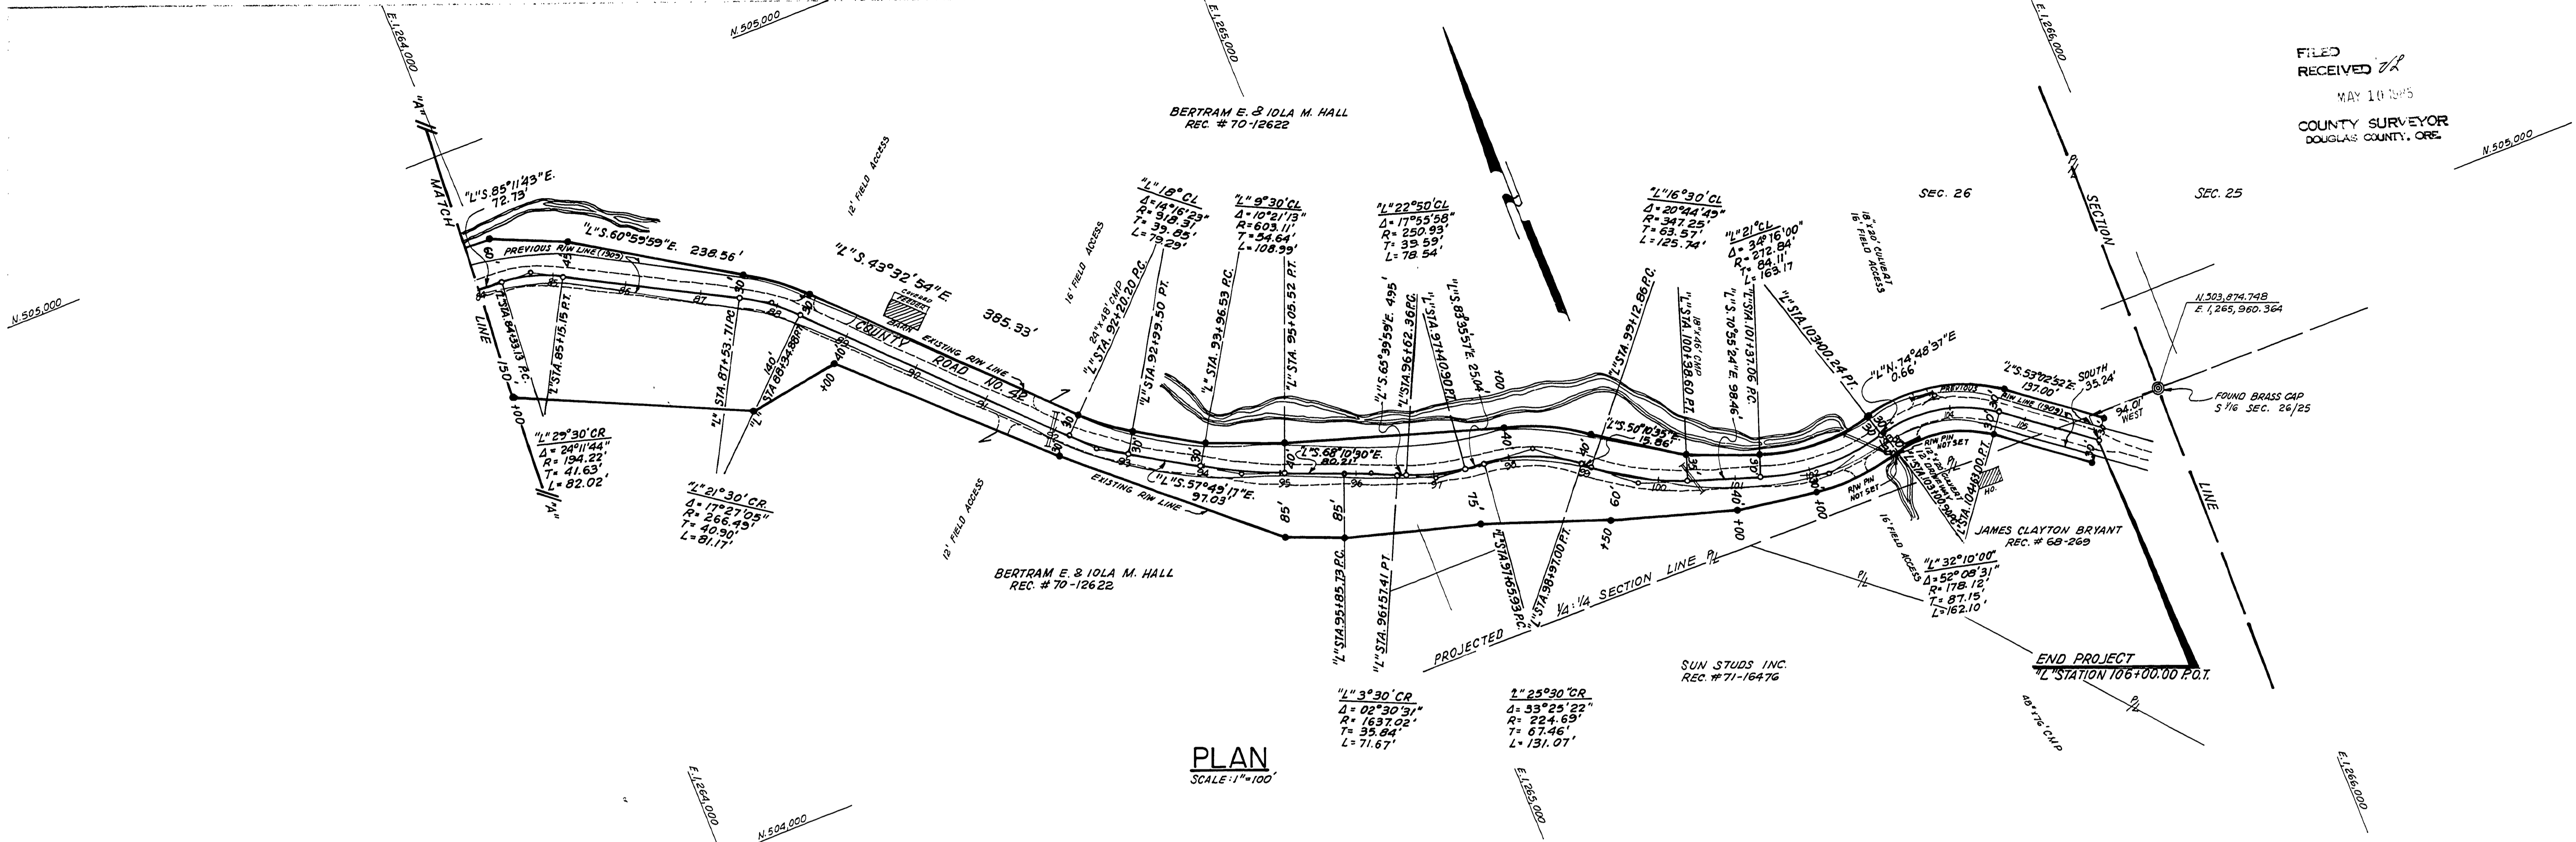

PLAN
SCALE: 1"=100'



PROFILE
SCALE: VERT. 1"=10'
HORIZ. 1"=100'



REGISTERED PROFESSIONAL LAND SURVEYOR
Warren H. Poland
OREGON
WARREN H. POLAND
1302

106
COUNTY ENGINEERING DEPARTMENT
MYRTLE CREEK-DAYS CREEK
RD. NO. 42
PLAN AND PROFILE
K.L. JLM DA K.L. ERICKSON COUNTY ENGINEER
Warren H. Poland APRIL, 1985 AS SHOWN

M.P. 2.15-2.57

Rd #42 25-c

02150257