
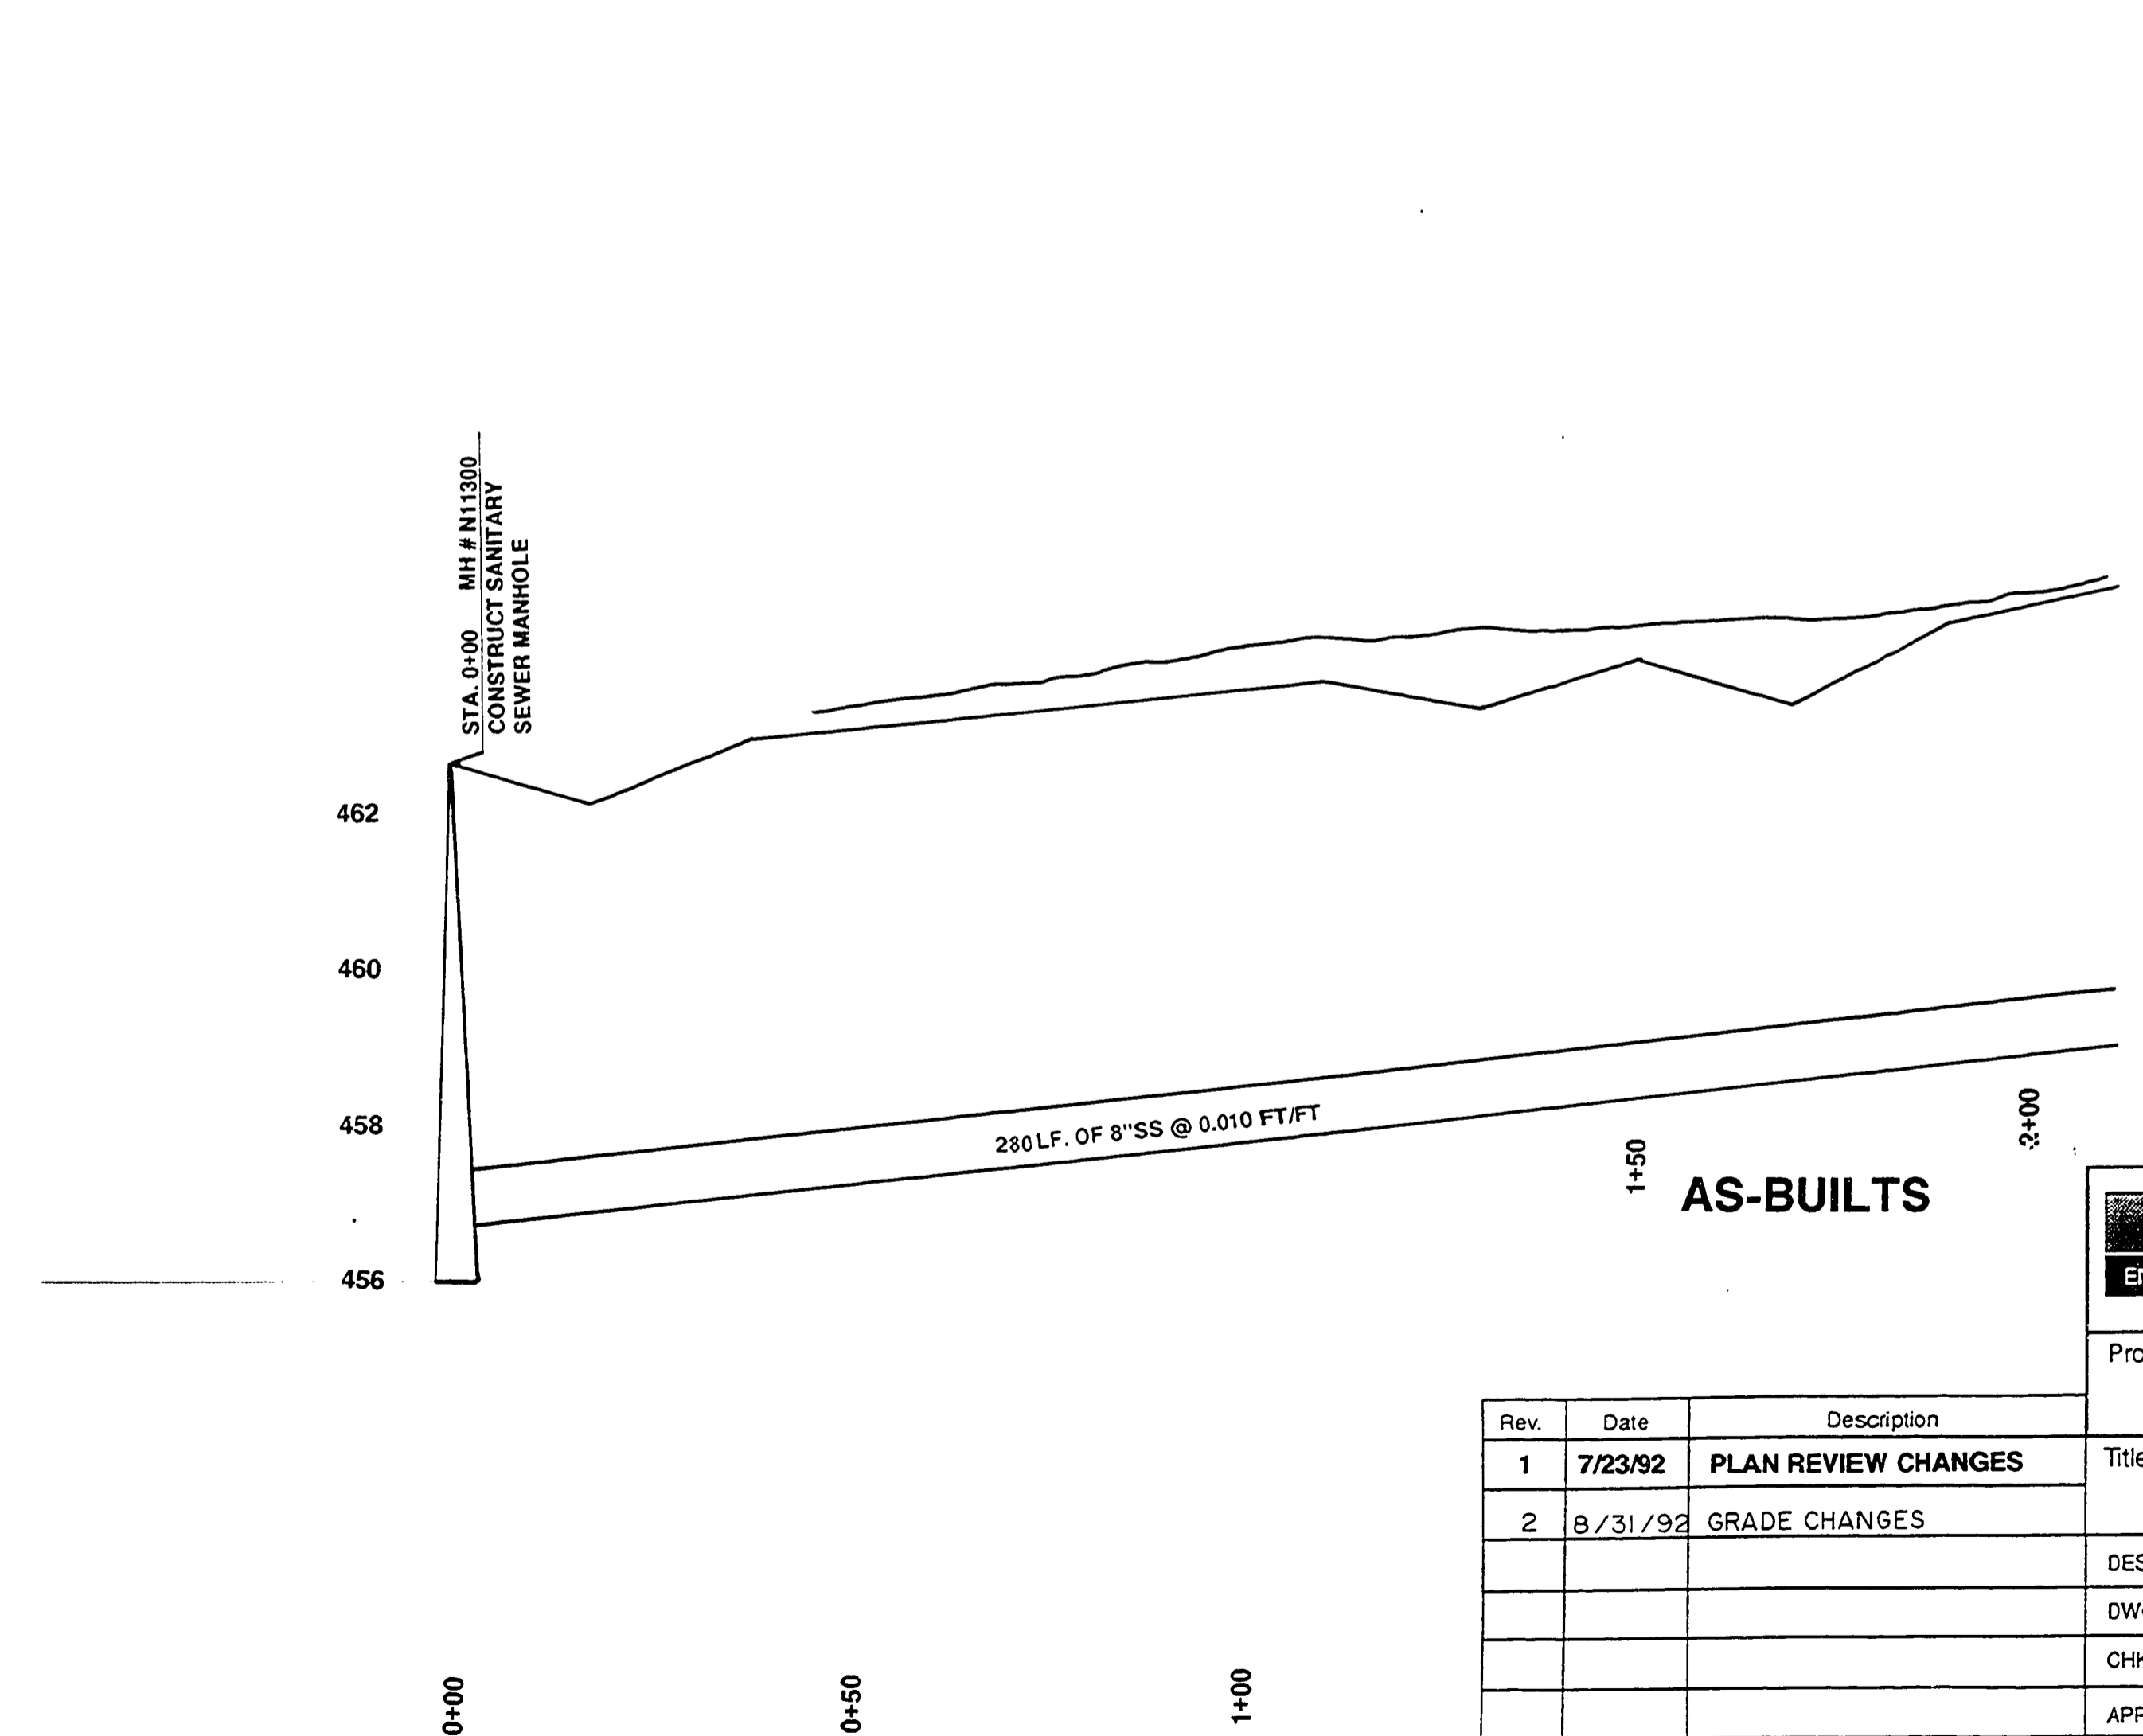
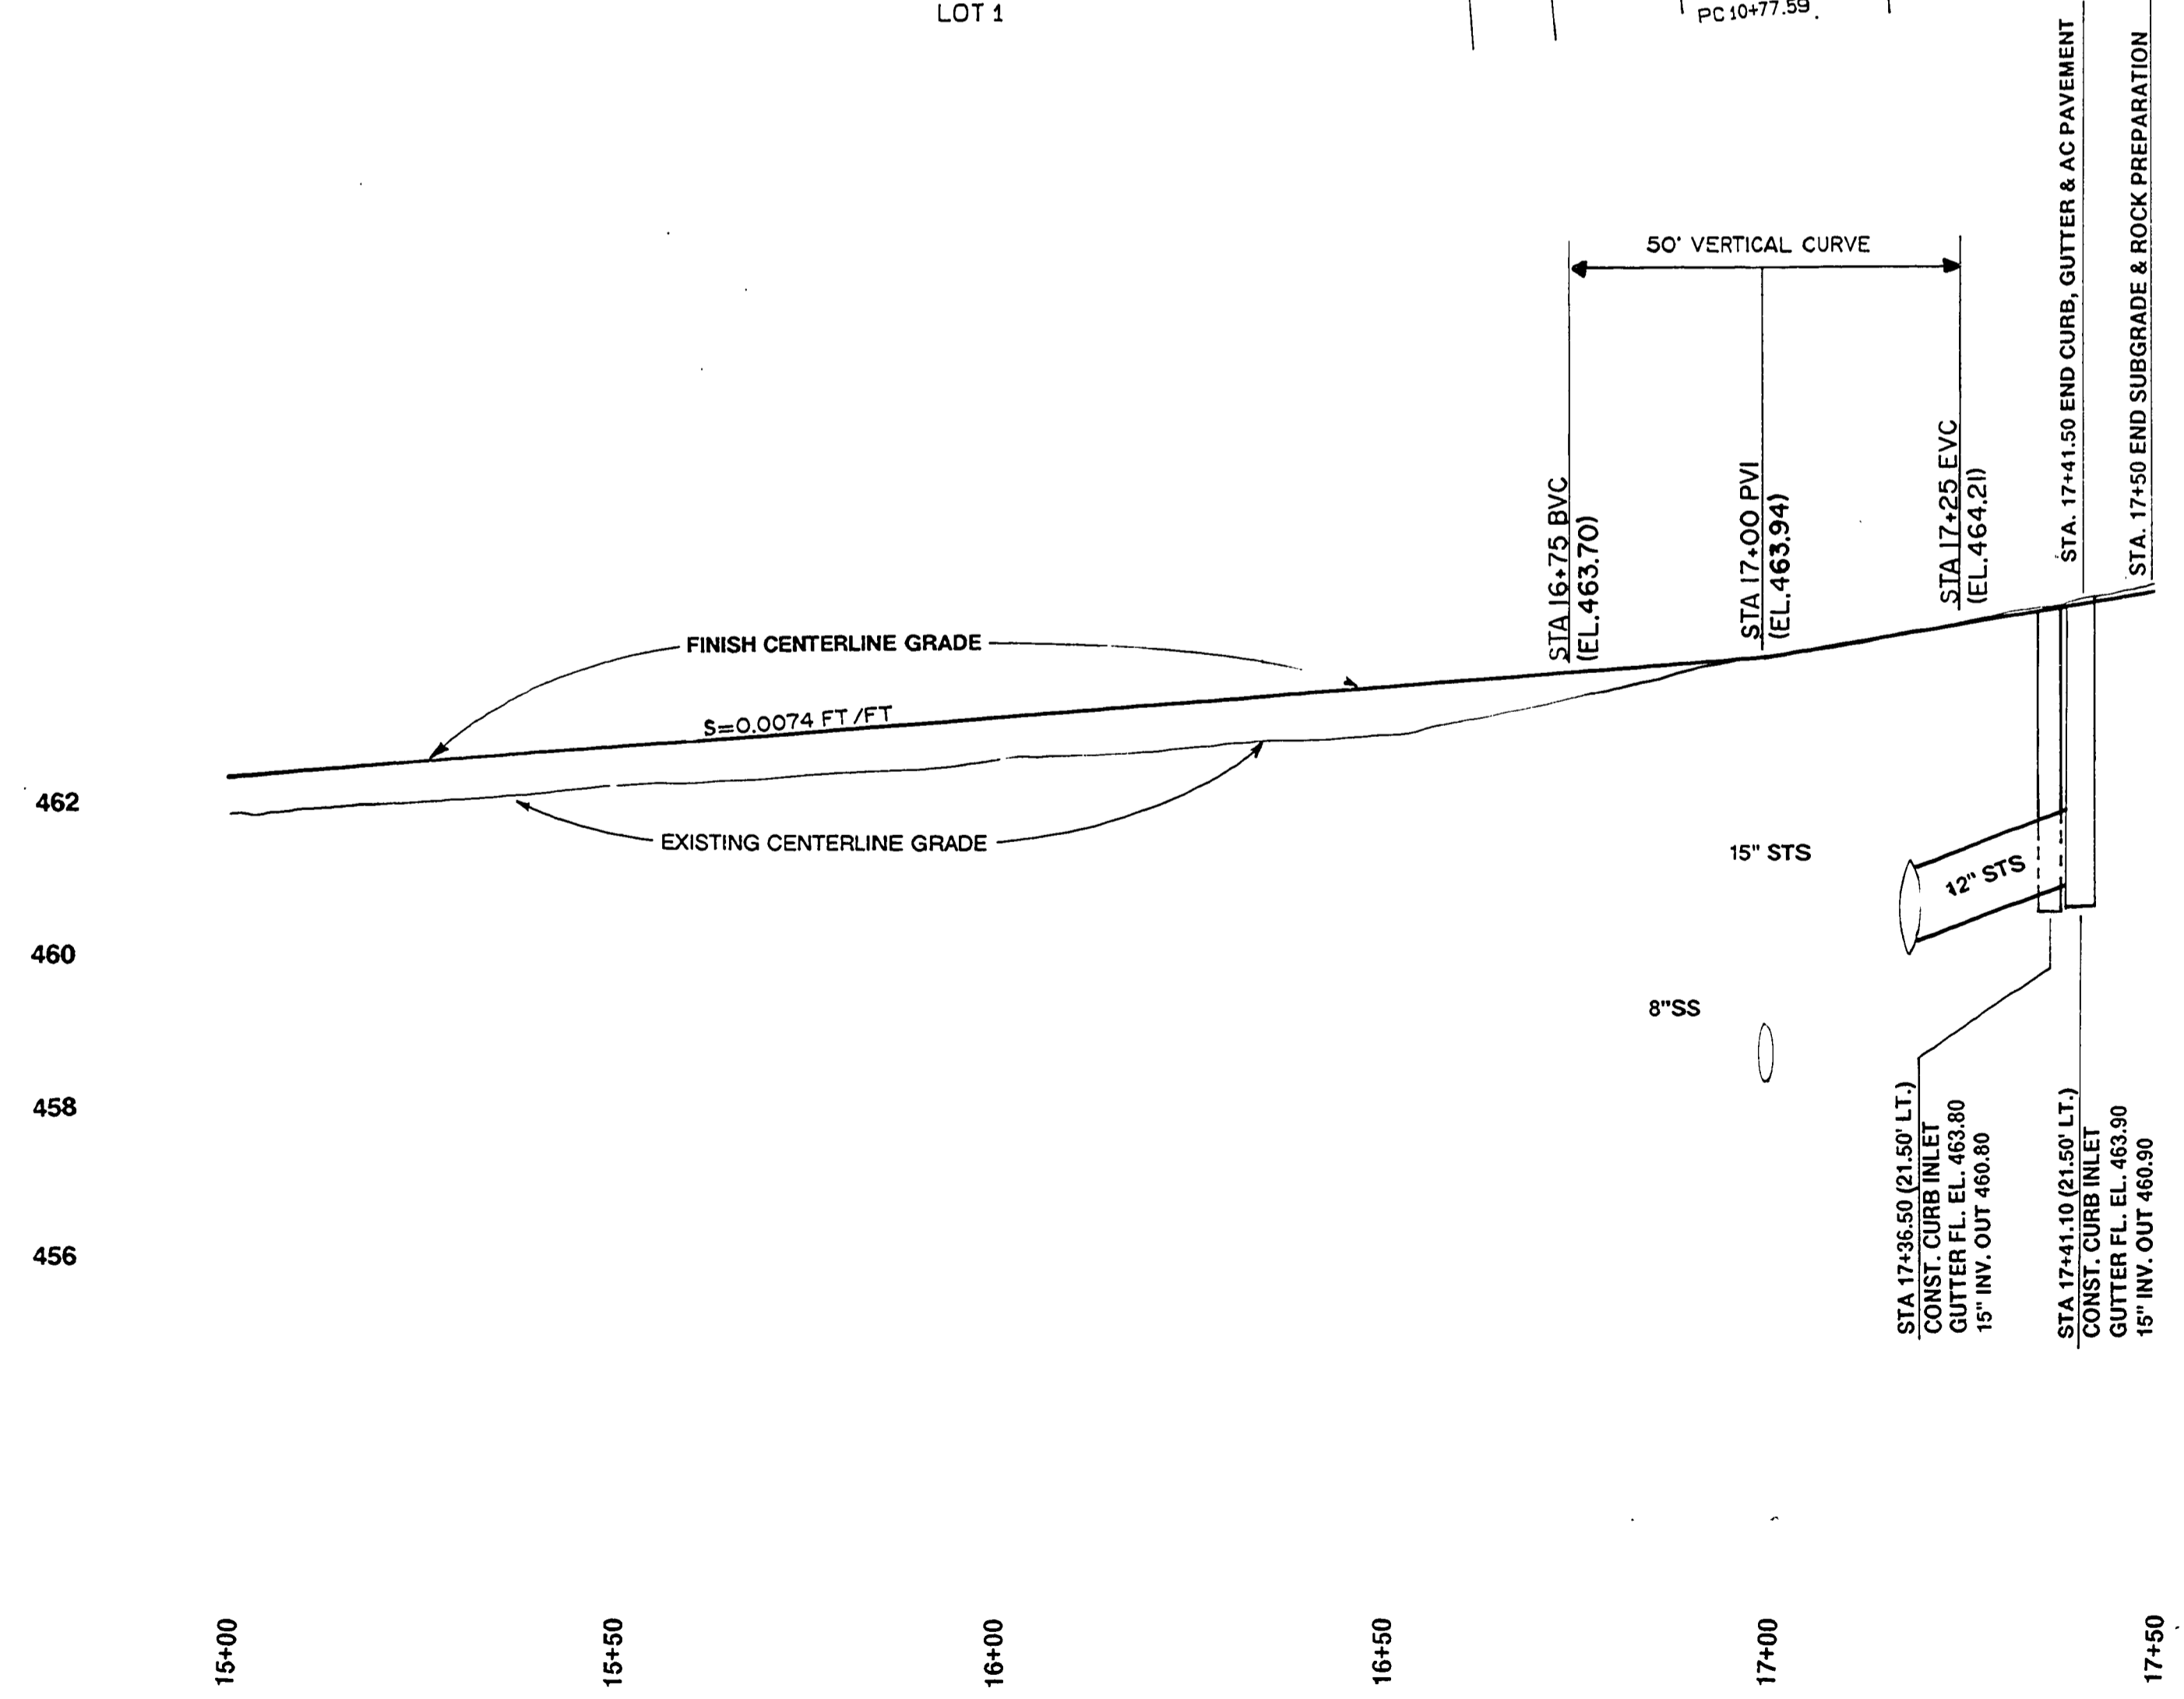
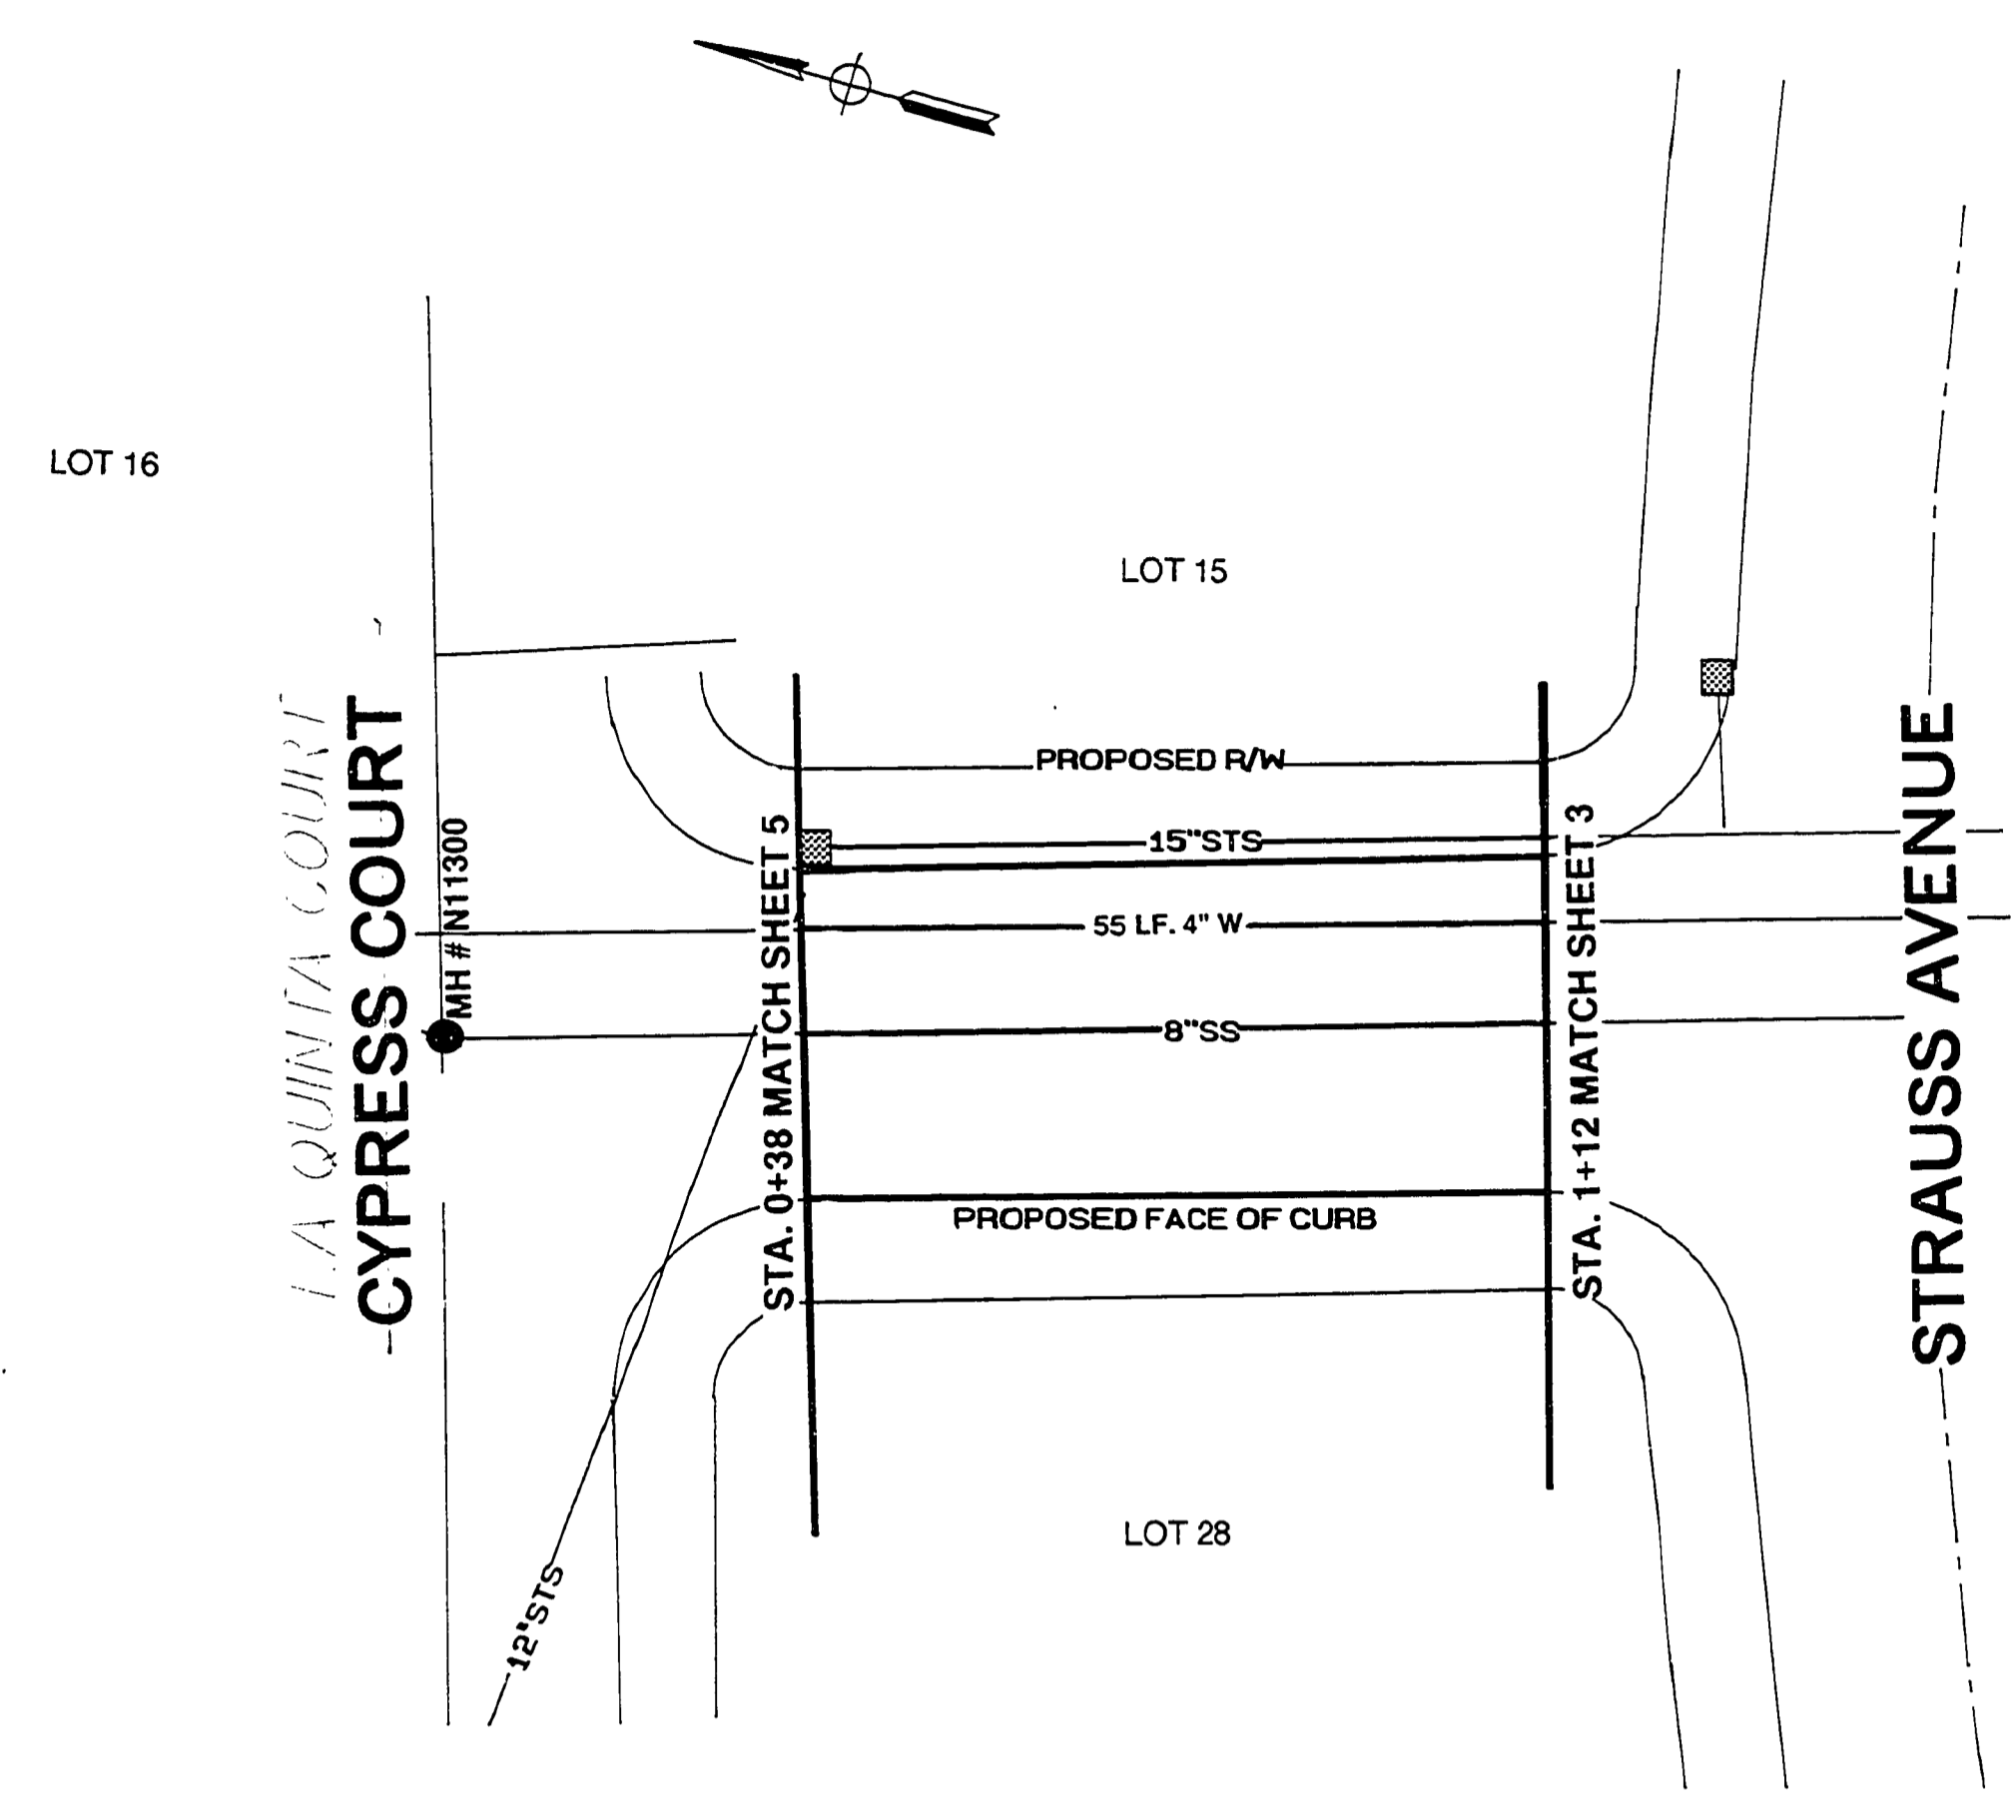


FILED
 Date: 2-3-92 By: JP
 This survey consists of:
 Map:
 Narrative:
 Corner Rpt:
 DOUGLAS COUNTY
 SURVEYOR

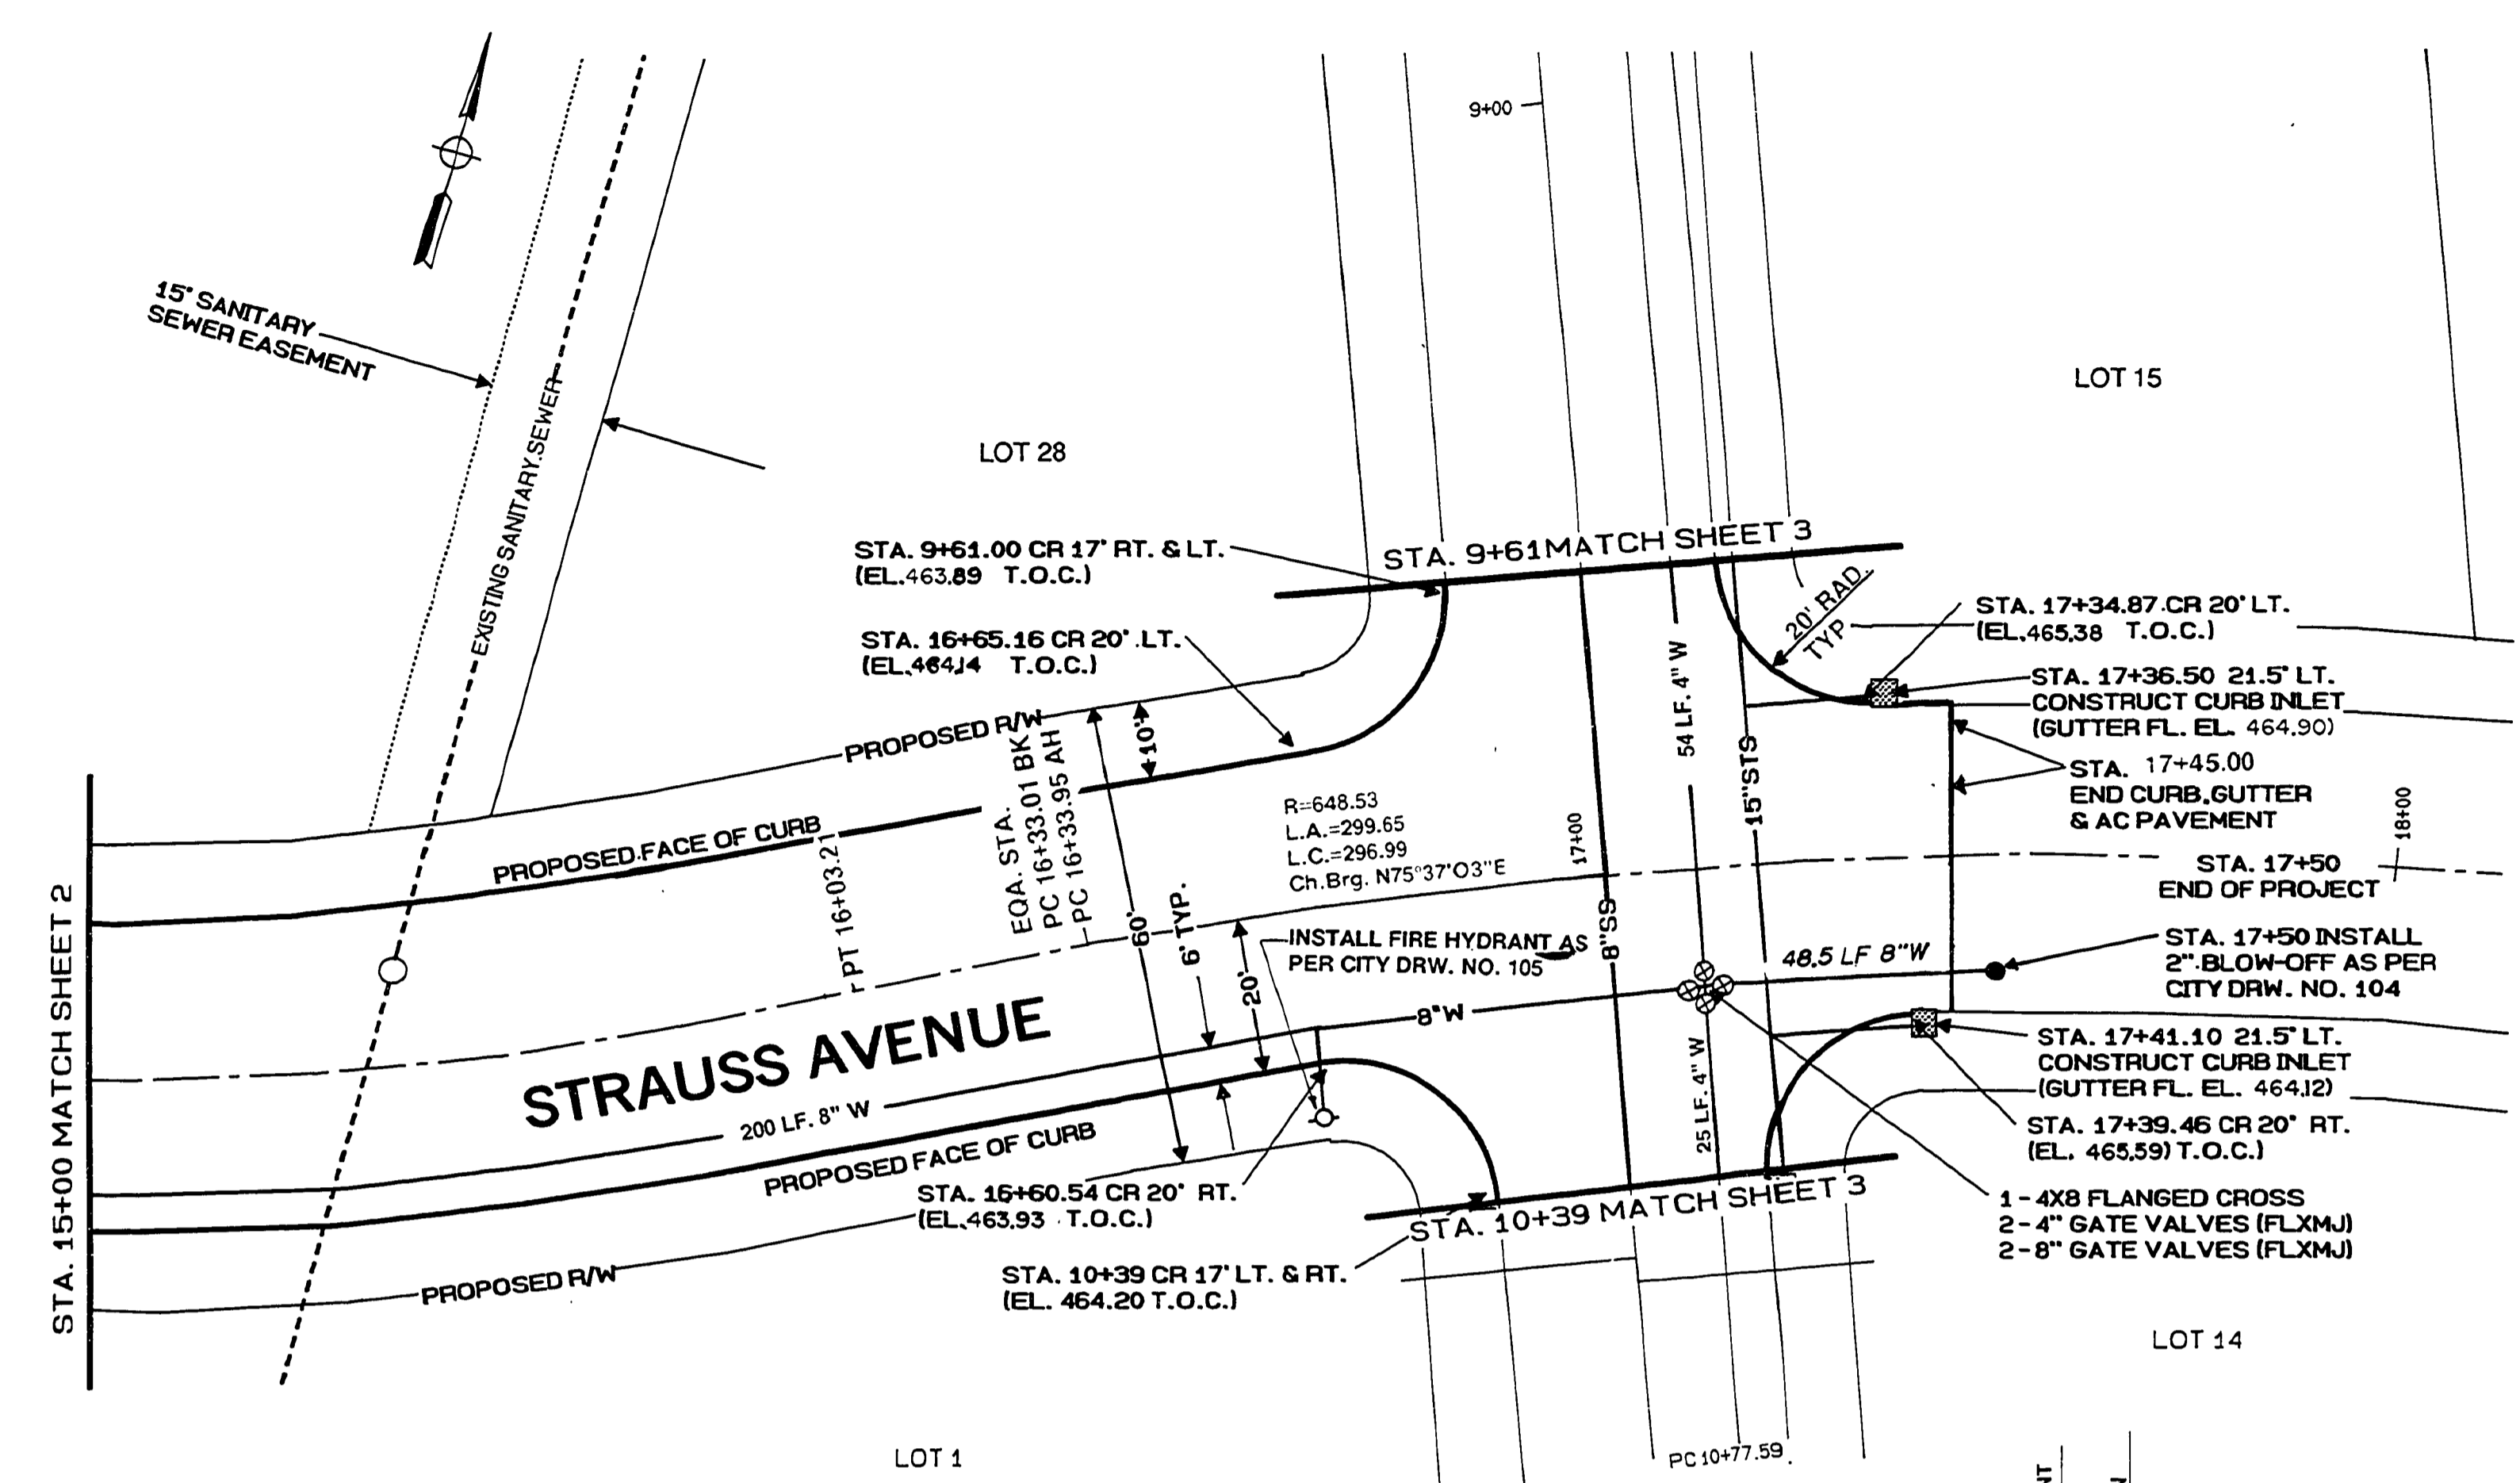

L.E. ENGINEERING
 1205 S.E. Court Street
 Roseburg Oregon 97470
 PHONE (503) 673-0166
 FAX (503) 440-9392

Project Name: **SADDLE BUTTE RANCH SUBDIVISION PHASE 1**

Title: **PLAN AND PROFILE**

Rev.	Date	Description
1	7/23/92	PLAN REVIEW CHANGES
2	8/31/92	GRADE CHANGES

DES	SNL	PROJECT NO.: 140 - 03
DWG	SNL	DATE: JUNE 1992
CHK	MAP	SCALE: 1"=20' HORIZ. 1"=2' V
APP	MAP	SHEET 3 OF 6

CO. RD. #901-A

RD901A02