

LAT. N43°22'13.1" NAD 83
 LONG. W123°03'50.69"
 ELEV. 4141.6'

NARRATIVE

THE PURPOSE OF THIS SURVEY WAS TO MONUMENT AND SHOW SURROUNDING TOPOGRAPHY AND IMPROVEMENTS OF A PROPOSED TELECOMMUNICATION SITE.

SITE DESCRIPTION

COMMENCING AT THE SECTION CORNER COMMON TO SECTIONS 21, 22, 27 AND 28; THENCE S 65° 00' 55" W 3404.65 FEET TO A 5/8" IRON ROD; THENCE S 1° 20' 33" W 83.80 FEET TO A 5/8" IRON ROD; THENCE S 6° 09' 31" E 436.88 FEET TO A 5/8" IRON ROD, THE TRUE POINT OF BEGINNING; THENCE SOUTH 50.00 FEET TO A 5/8" IRON ROD; THENCE WEST 50.00 FEET TO A 5/8" IRON ROD; THENCE NORTH 50.00 FEET TO A 5/8" IRON ROD; THENCE EAST 50.00 FEET TO A 5/8" IRON ROD, THE TRUE POINT OF BEGINNING. SAID SITE LYING IN THE NORTHWEST QUARTER OF SECTION 28, TOWNSHIP 25 SOUTH, RANGE 3 WEST, WILLAMETTE MERIDIAN, DOUGLAS COUNTY, OREGON.



LEGEND


- SET 5/8" x 30" IR w/CAP MARKED "I.E. ENG" UNLESS OTHERWISE NOTED
- FOUND 5/8" IRON ROD UNLESS OTHERWISE NOTED
- FD BRASS CAP
- △ CALCULATED POINT

FIELD CREW: RYAN PALMER AND LESLIE BOAK

EQUIPMENT: NIKON TOTAL STATION AND SDR 33 DATA COLLECTOR

OFFICE: NEIL HIBBS

DRAFTING: BRYAN CROSGROVE

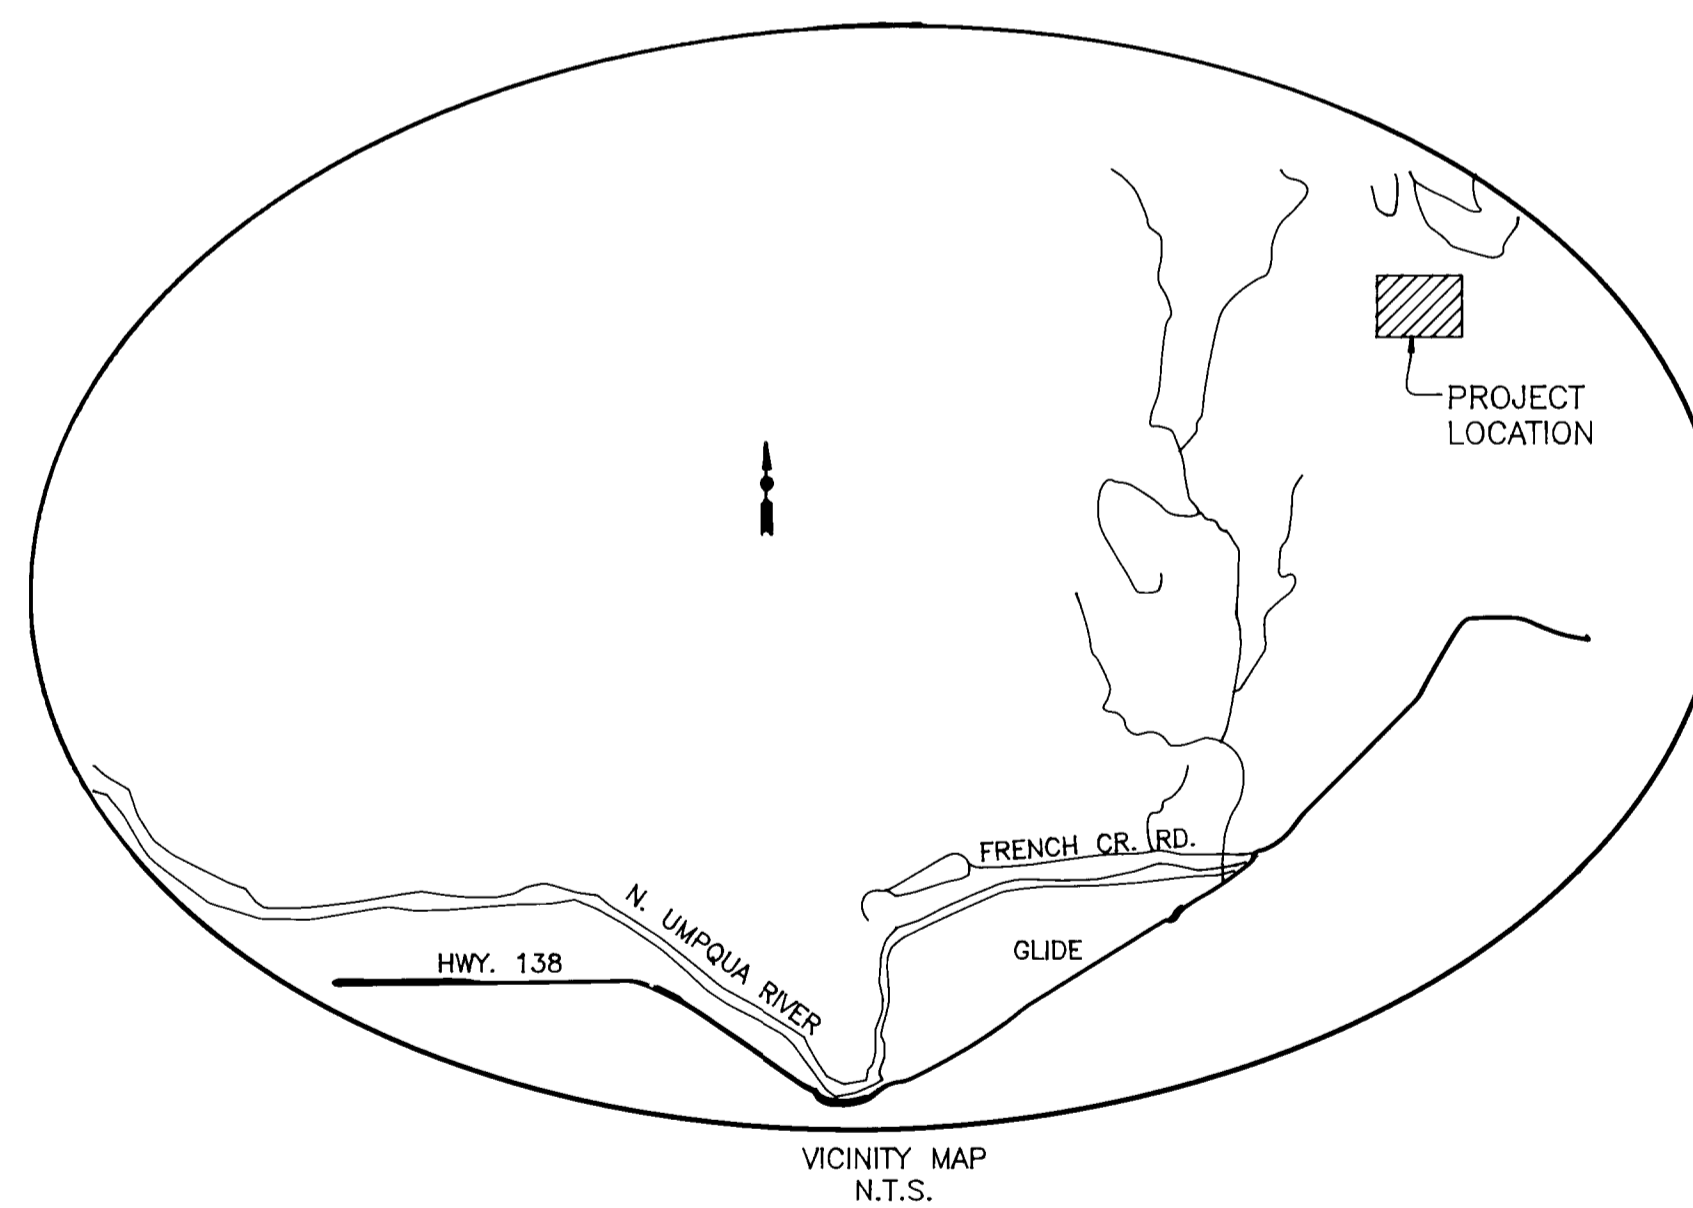

<p>REGISTERED PROFESSIONAL LAND SURVEYOR</p> <p><i>J. Neil Hibbs</i></p> <p>OREGON JANUARY 12, 1998 F. NEIL HIBBS 52989</p> <p>EXPIRES: 6/30/2001</p>	<p>GLIDE/MT. SCOTT SITE PLAN LYING IN THE NW 1/4 OF SEC. 28, T25S, R3W, W.M., DOUGLAS COUNTY, OREGON</p>	
	<p>SURVEYED FOR: NEWCOM WIRELESS L.L.C. 1150 KNUTSON RD. MEDFORD, OREGON 97504</p>	<p>SURVEYED BY: 741 S.E. Jackson Street Roseburg, Oregon 97470 PHONE (541) 673-0166 FAX (541) 440-9392</p>
<p>SCALE: 1" = 20' DATE: JULY, 2000 JOB NO: 1723-06 PAGE: 1 OF 1</p>		<p>DWG. BY: BWC</p>