


**CASS STREET.**  
*Chadwick St to Terminus.*  
 City Engr Office.  
 MAY 1913.

L. G. MICKS, City Engr.

SCALES { Vertical 1" to 4'  
 Horizontal 1" to 20'

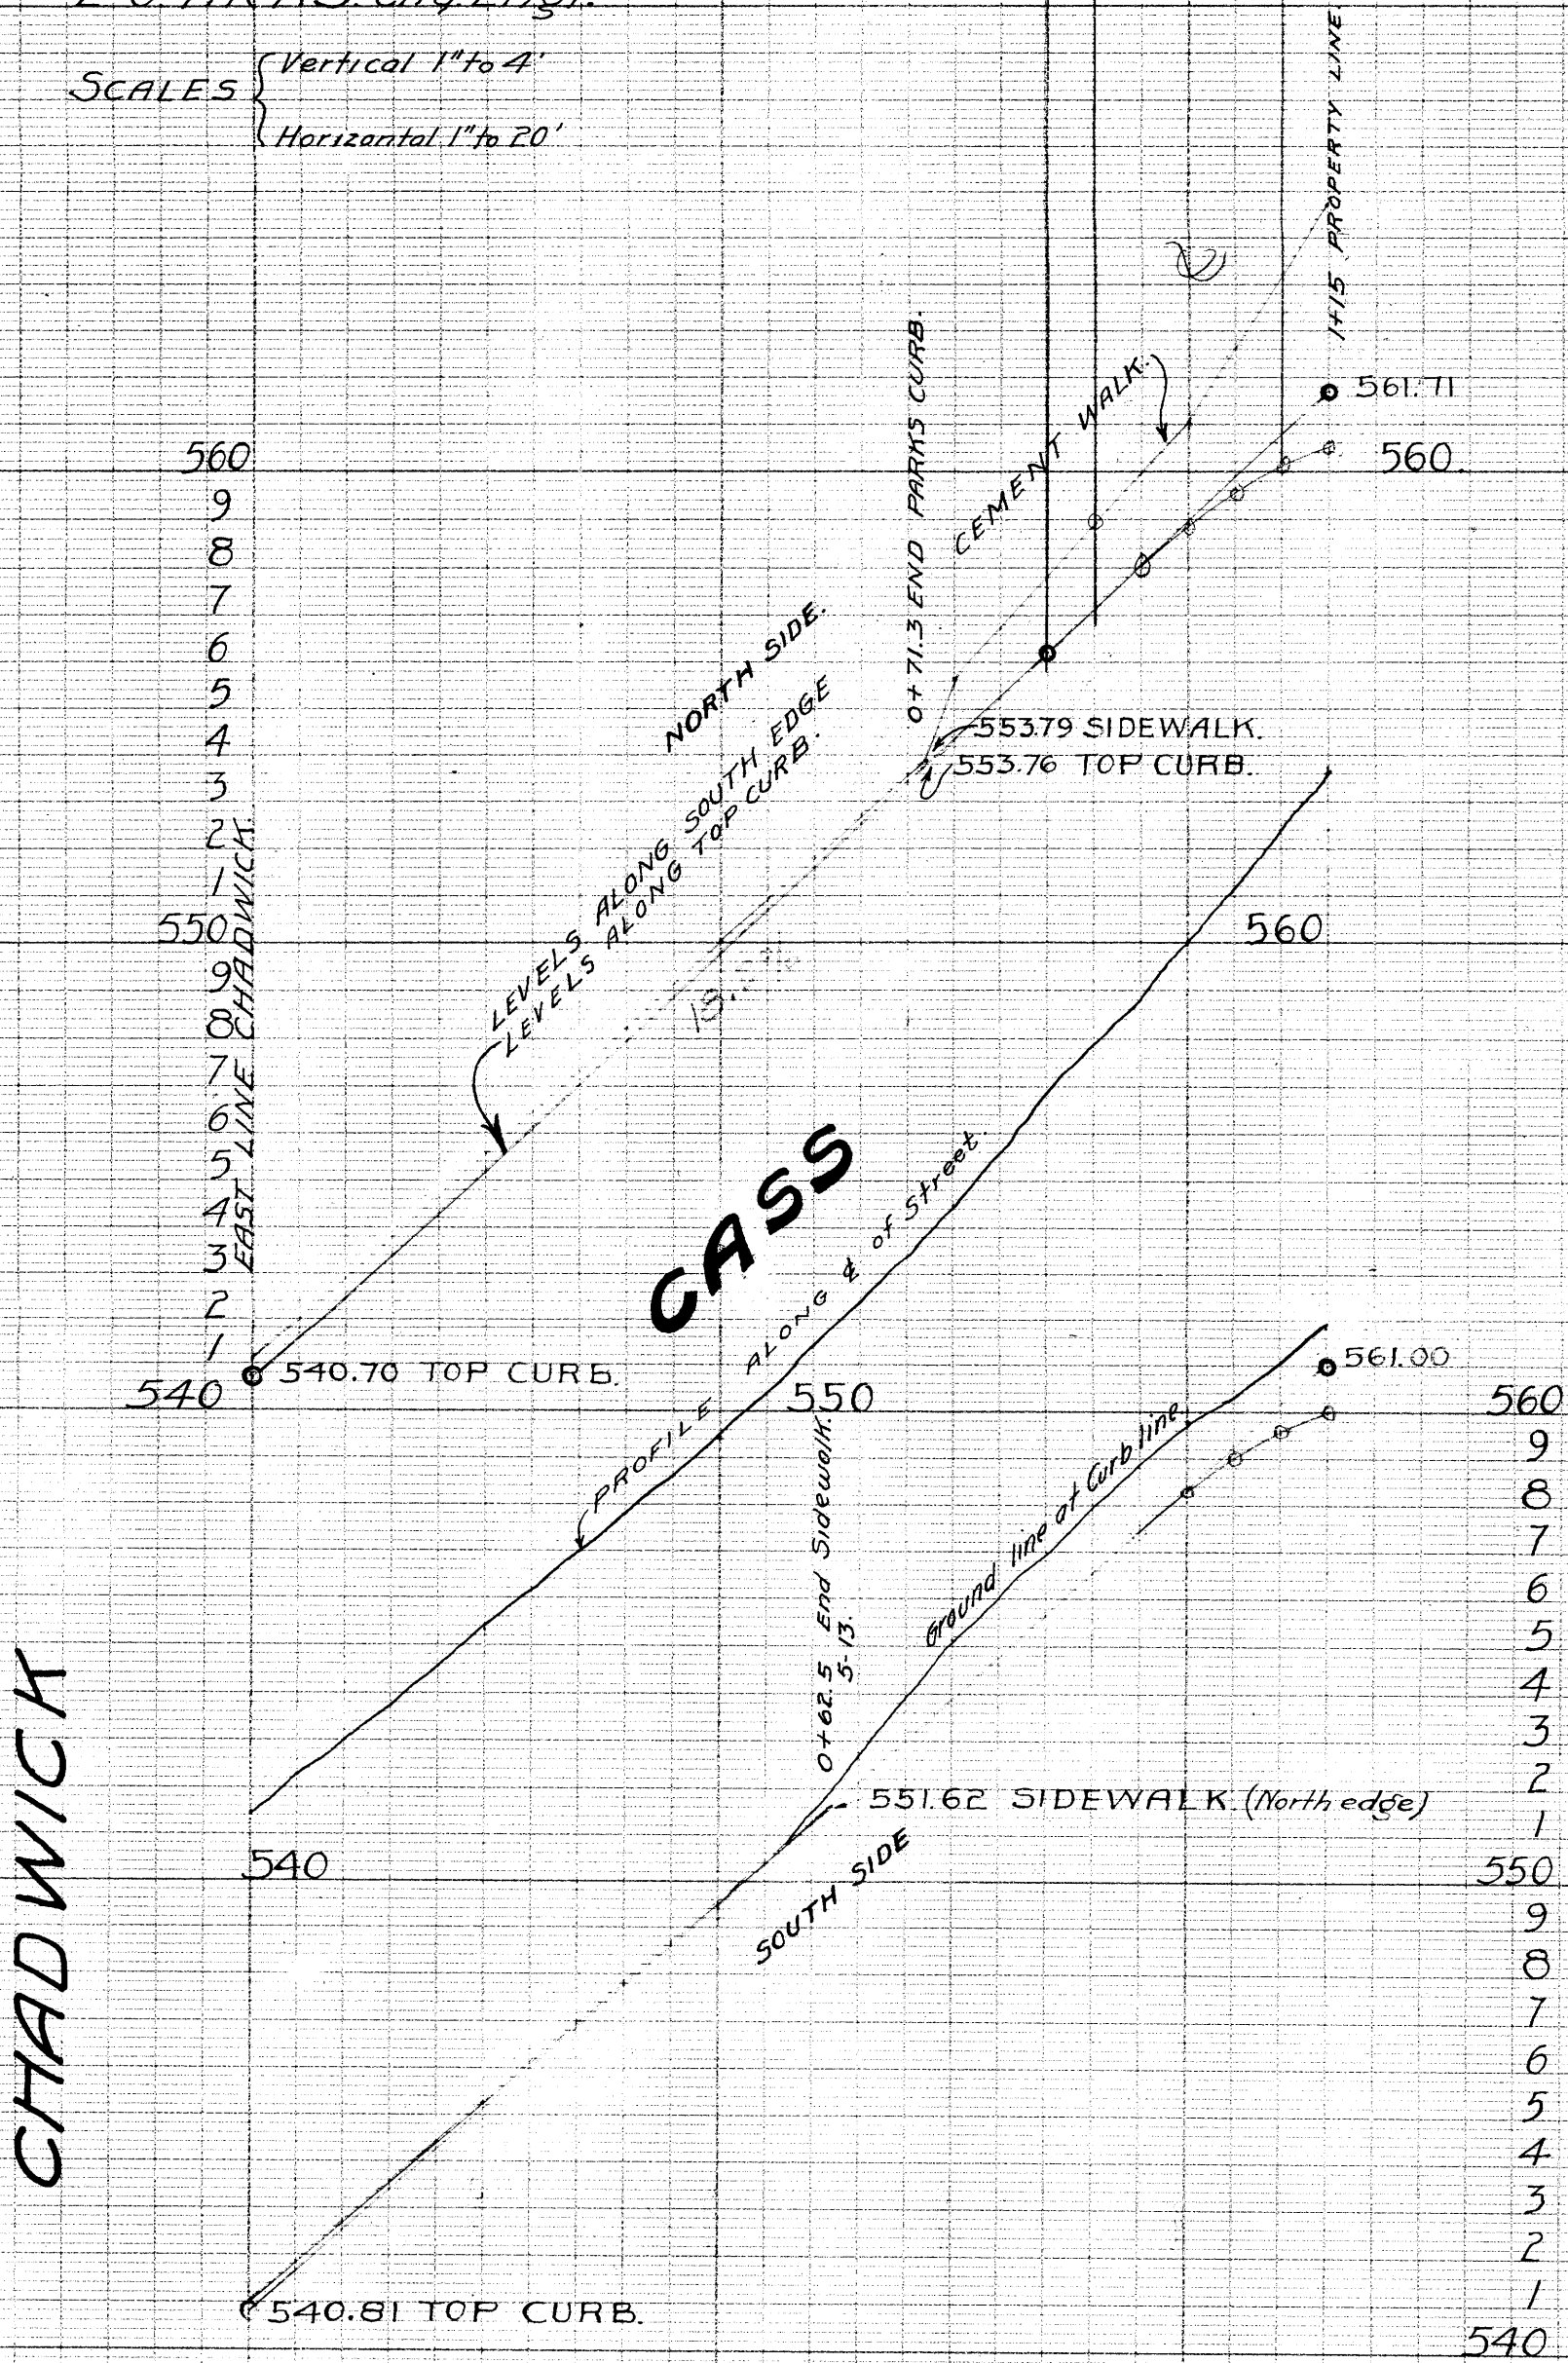

RED LINES INDICATE GRADE LINES FOR TOP CURB.

FILED THIS 26<sup>th</sup> DAY OF May 1913.  
*Carl E. Winberry*  
 CITY RECORDER.



0+00                      0+50                      1+00                      2+00

FILE

PLAN OF IMPROVEMENTS  
FOR CASS ST.  
Chadwick to Terminus.  
L.G. MICKS. CITY ENG.

CHADWICK ST.

COMBINED CURB AND GUTTER.

Straight curb in. Construct gutter only.  
71.3

20' 0"

Catch basin.

CASS ST.

Street Monument.

PART TO BE PAVED BOUNDED BY  
YELLOW LINES

OVERLOOK AVE.

36' 0"

36' 0"

20' 0"

COMBINED CURB AND GUTTER.

6" Vitrified pipe

FILED THIS 26<sup>th</sup> DAY OF May 1913.

City Recorder.

