


NEWTON CREEK ROAD

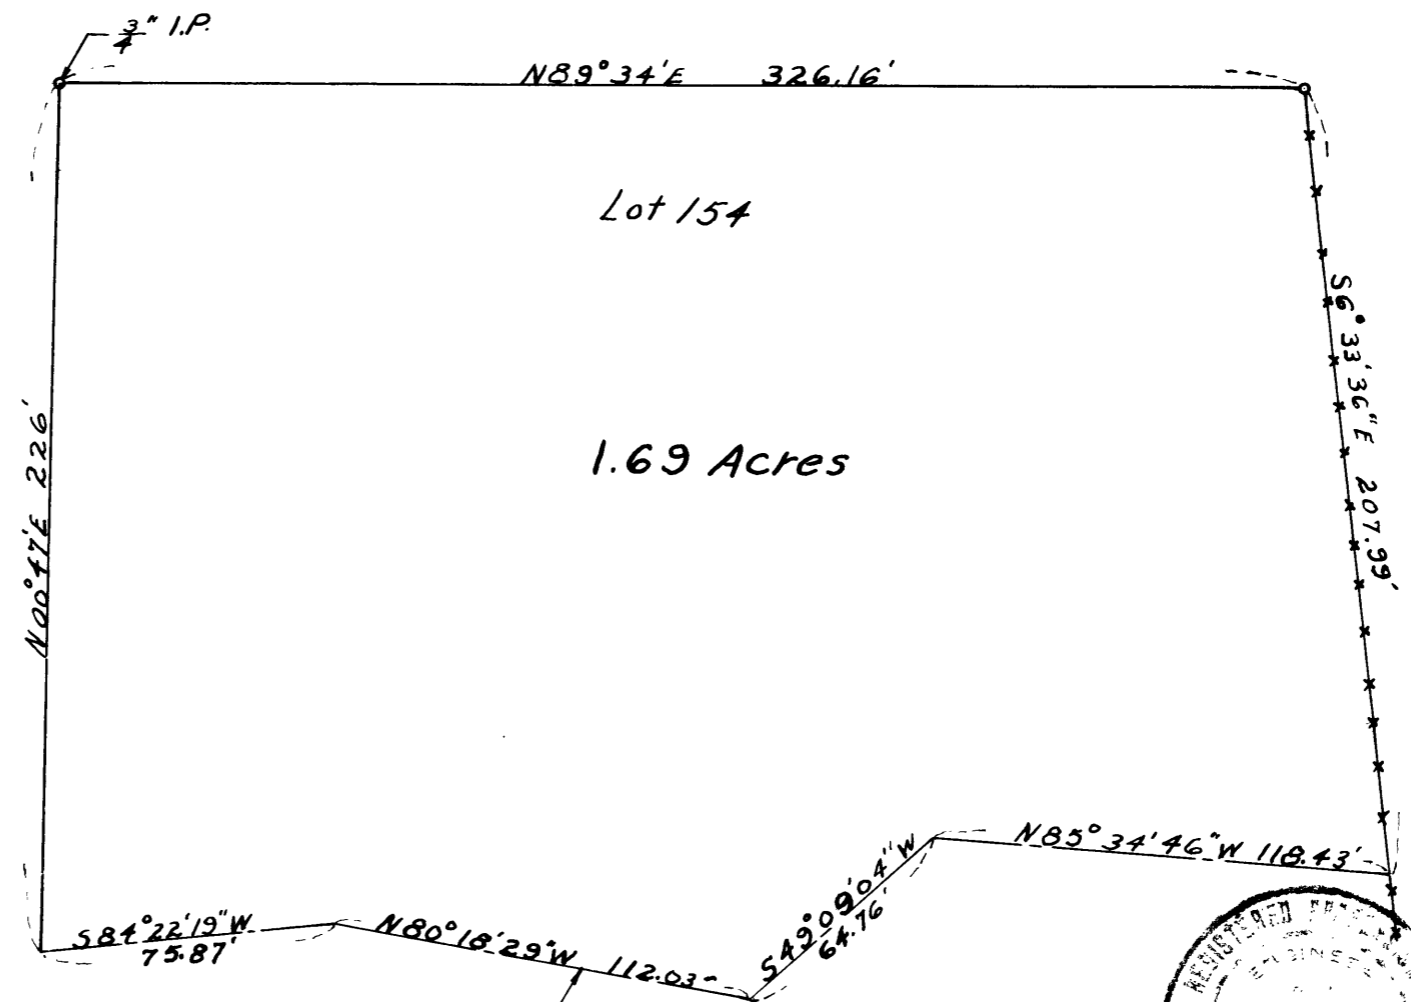

Lot 154

1.69 Acres

MAP OF LOT NO. 154
TRACT 1 - PLAT 1.
ROSEBURG ORCHARD
COMPANY


Tp 27S R95W W.M
Scale 1"=500' April 1949

**COUNTY SURVEYORS FILE DATA
DO NOT REMOVE FROM OFFICE**

Center line of Newton Creek



SEC 6

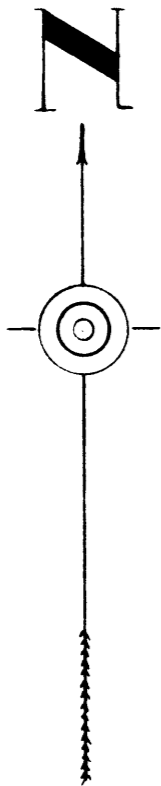

NEWTON CREEK ROAD

N89°34'E 326.16'

Lot 154

1.69 Acres

N00°47'E 226'

S6°33'36"E 207.99'

Set pipe

N85°34'46"W 118.43'

S84°22'19"W 75.87'

N80°18'29"W 112.03'

S49°09'04"W 64.76'

Center line of Newton Creek

Elmer S Woodford

MAP OF LOT NO. 154
TRACT 1 - PLAT 1.
Tp 27S-R9 5W. W.M.
Scale 1"=50' April 1949

CS FILE FOLDER

CONTAINS

MORE

INFORMATION