



PROPERTY SURVEY
FOR BRUCE WYNTERS
SECTION 5 T.30S.R.5W.

MAY 1950
SCALE 1"=200'

SURVEY BY
FRED L. DOW
REG. ENG.

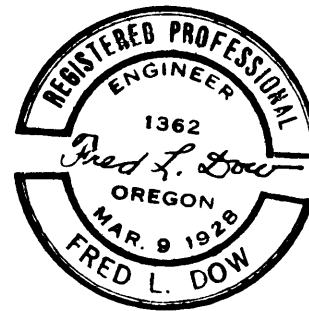


**COUNTY SURVEYORS FILE DATA
DO NOT REMOVE FROM OFFICE**

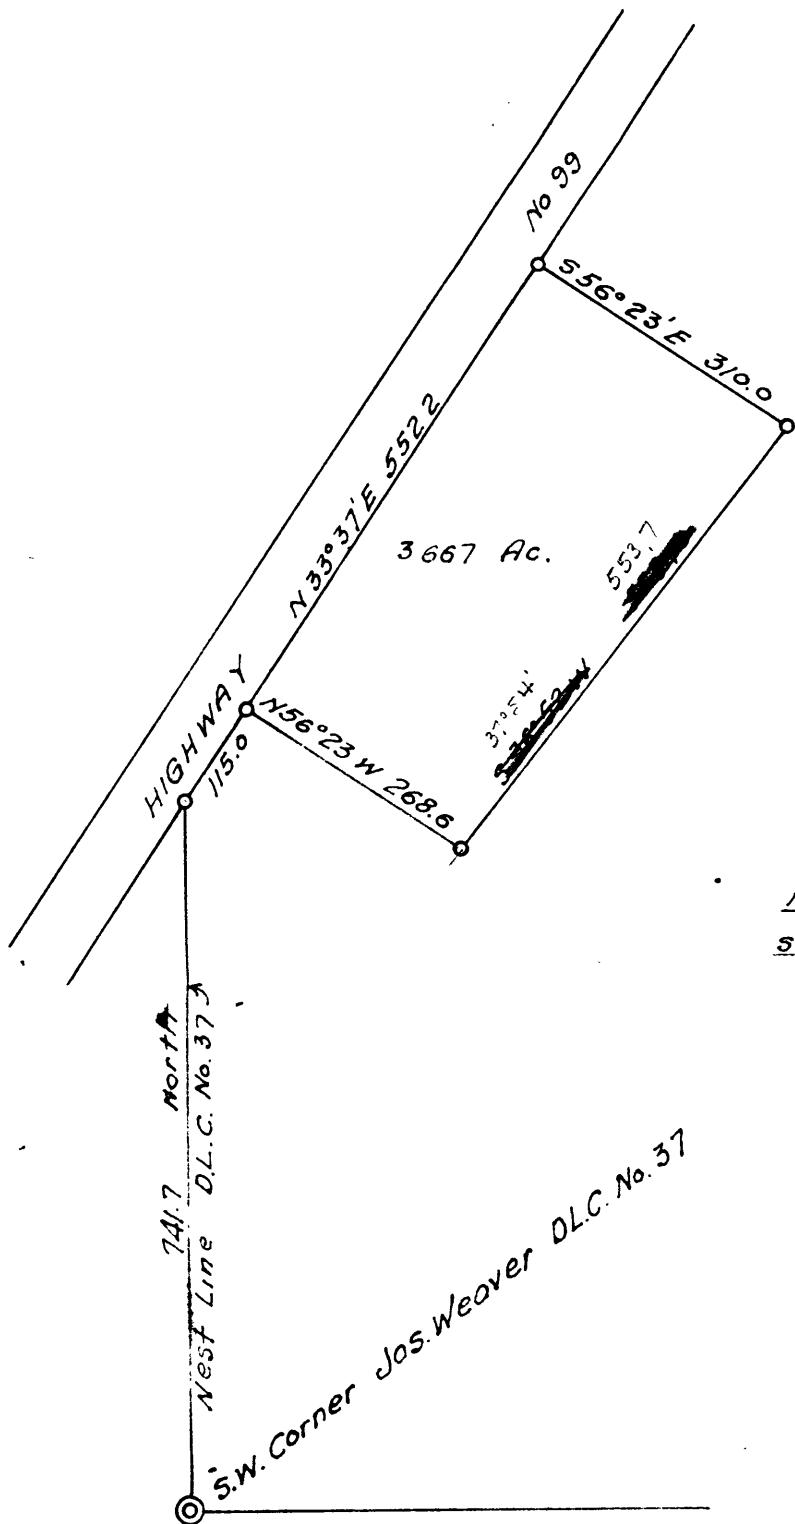

PROPERTY SURVEY
FOR BRUCE WINTERS
SECTION 5 T.30S.R.5W.

MAY 1950
SCALE 1"=200'

SURVEY BY
FRED L. DOW
REG. ENG.

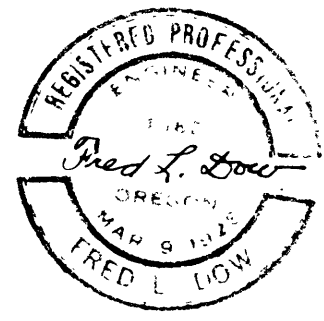

CS FILE FOLDER

CONTAINS

MORE

INFORMATION