



PROPERTY SURVEY  
 FOR  
 PAUL C. MINX  
 MYRTLE CREEK, ORE.  
 SCALE 1" = 100' FRED L. DOW.  
 REG. ENG.

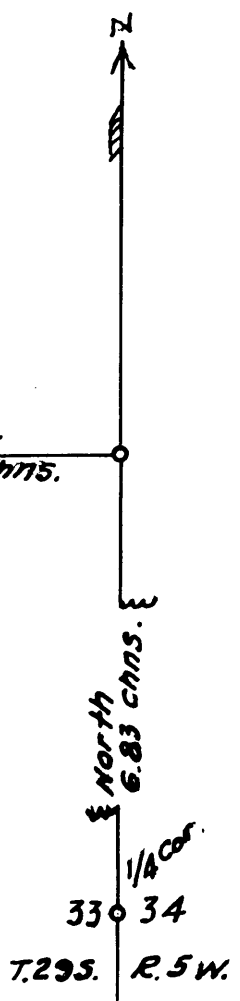

**COUNTY SURVEYORS FILE DATA  
 DO NOT REMOVE FROM OFFICE**

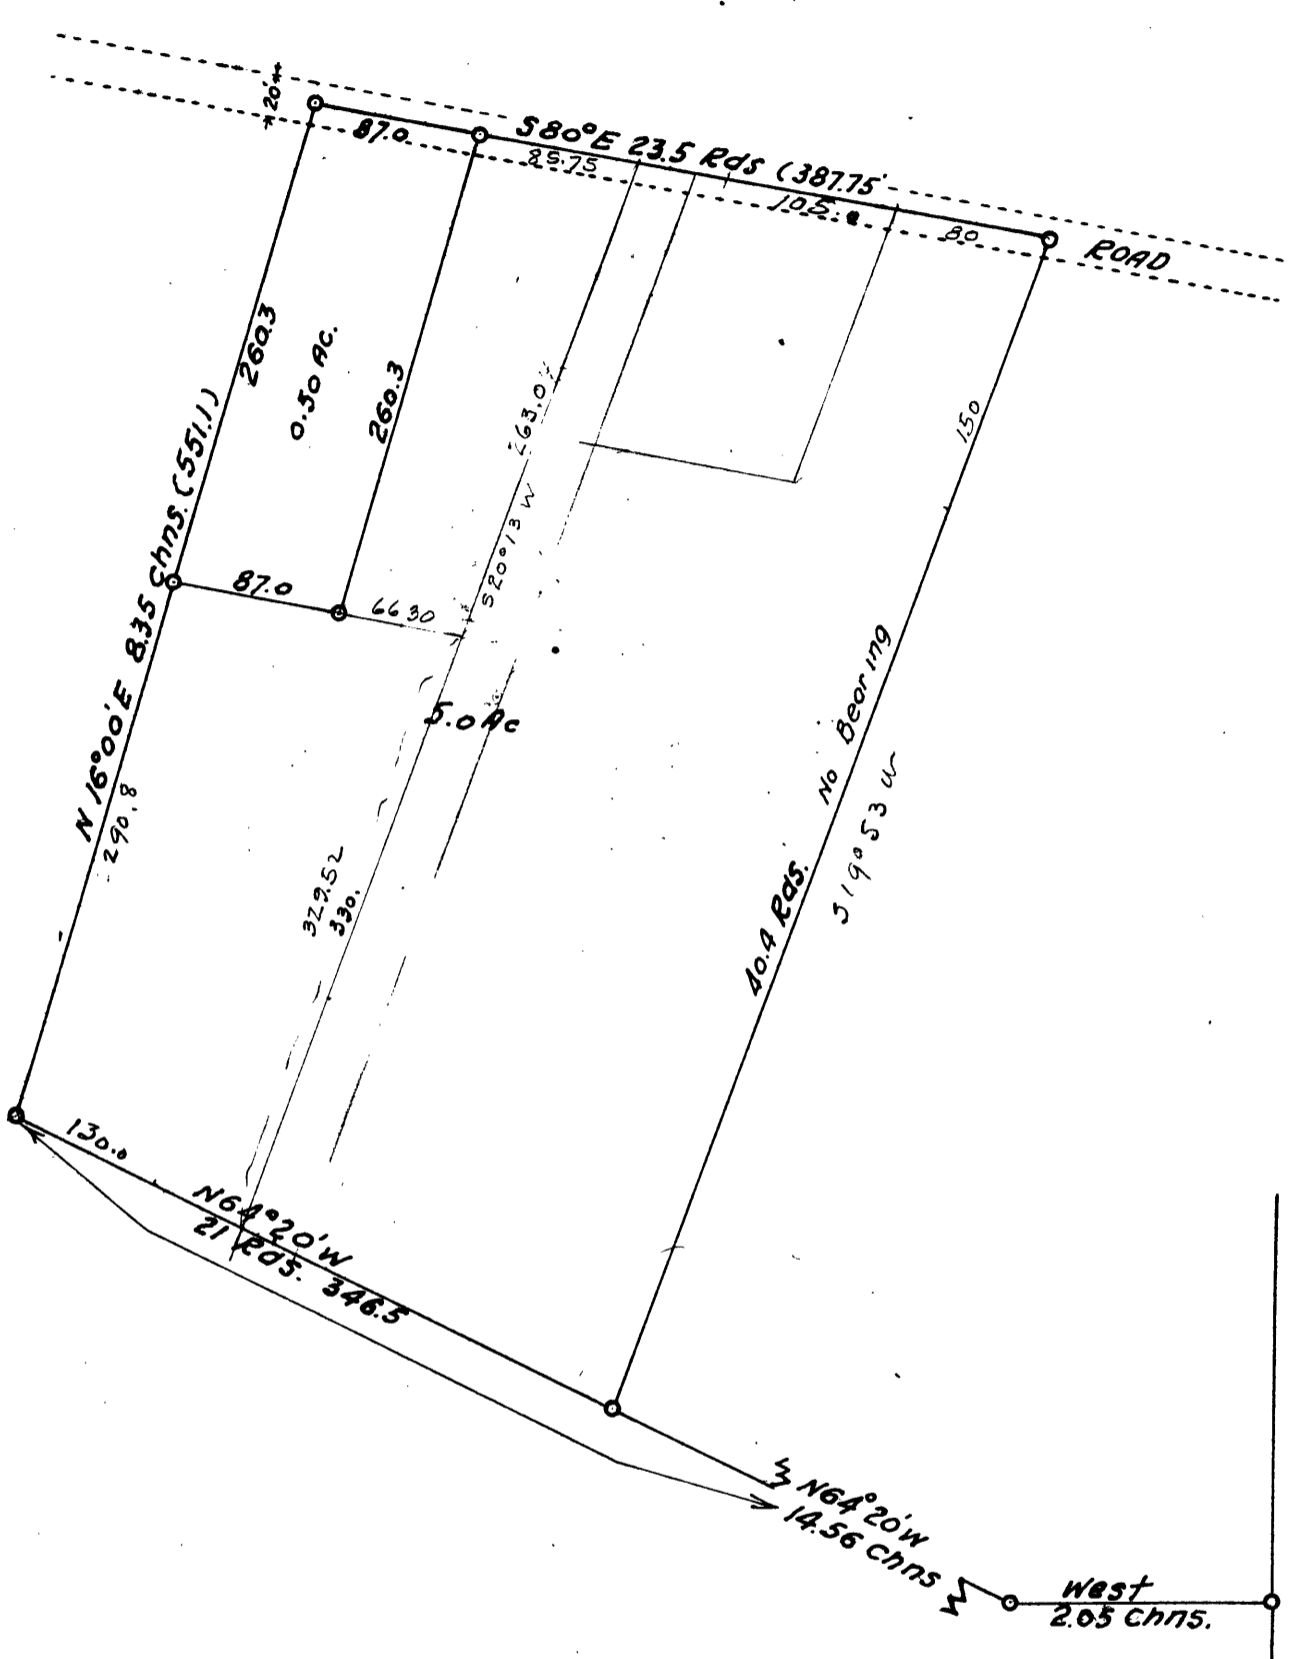

PROPERTY SURVEY  
 FOR  
 PAUL C. MINX  
 HAZLE CREEK, ORE.  
 SCALE 1" 100' FRED L. DOLL.  
 REG. ENG.

North  
 6.83 chns. W  
 1/4 Cor  
 33 34  
 T.29S. R.5W.

**CS FILE FOLDER**

**CONTAINS**

**MORE**

**INFORMATION**