


RIVERSIDE GRADE SCHOOL

PROFILE
OF
DITCH LINE
FOR
36" TILE DRAIN
HOR. SCALE - 1" = 40'
VER. SCALE - 1" = 4'

Elev 100

4 x 67.2
54
13

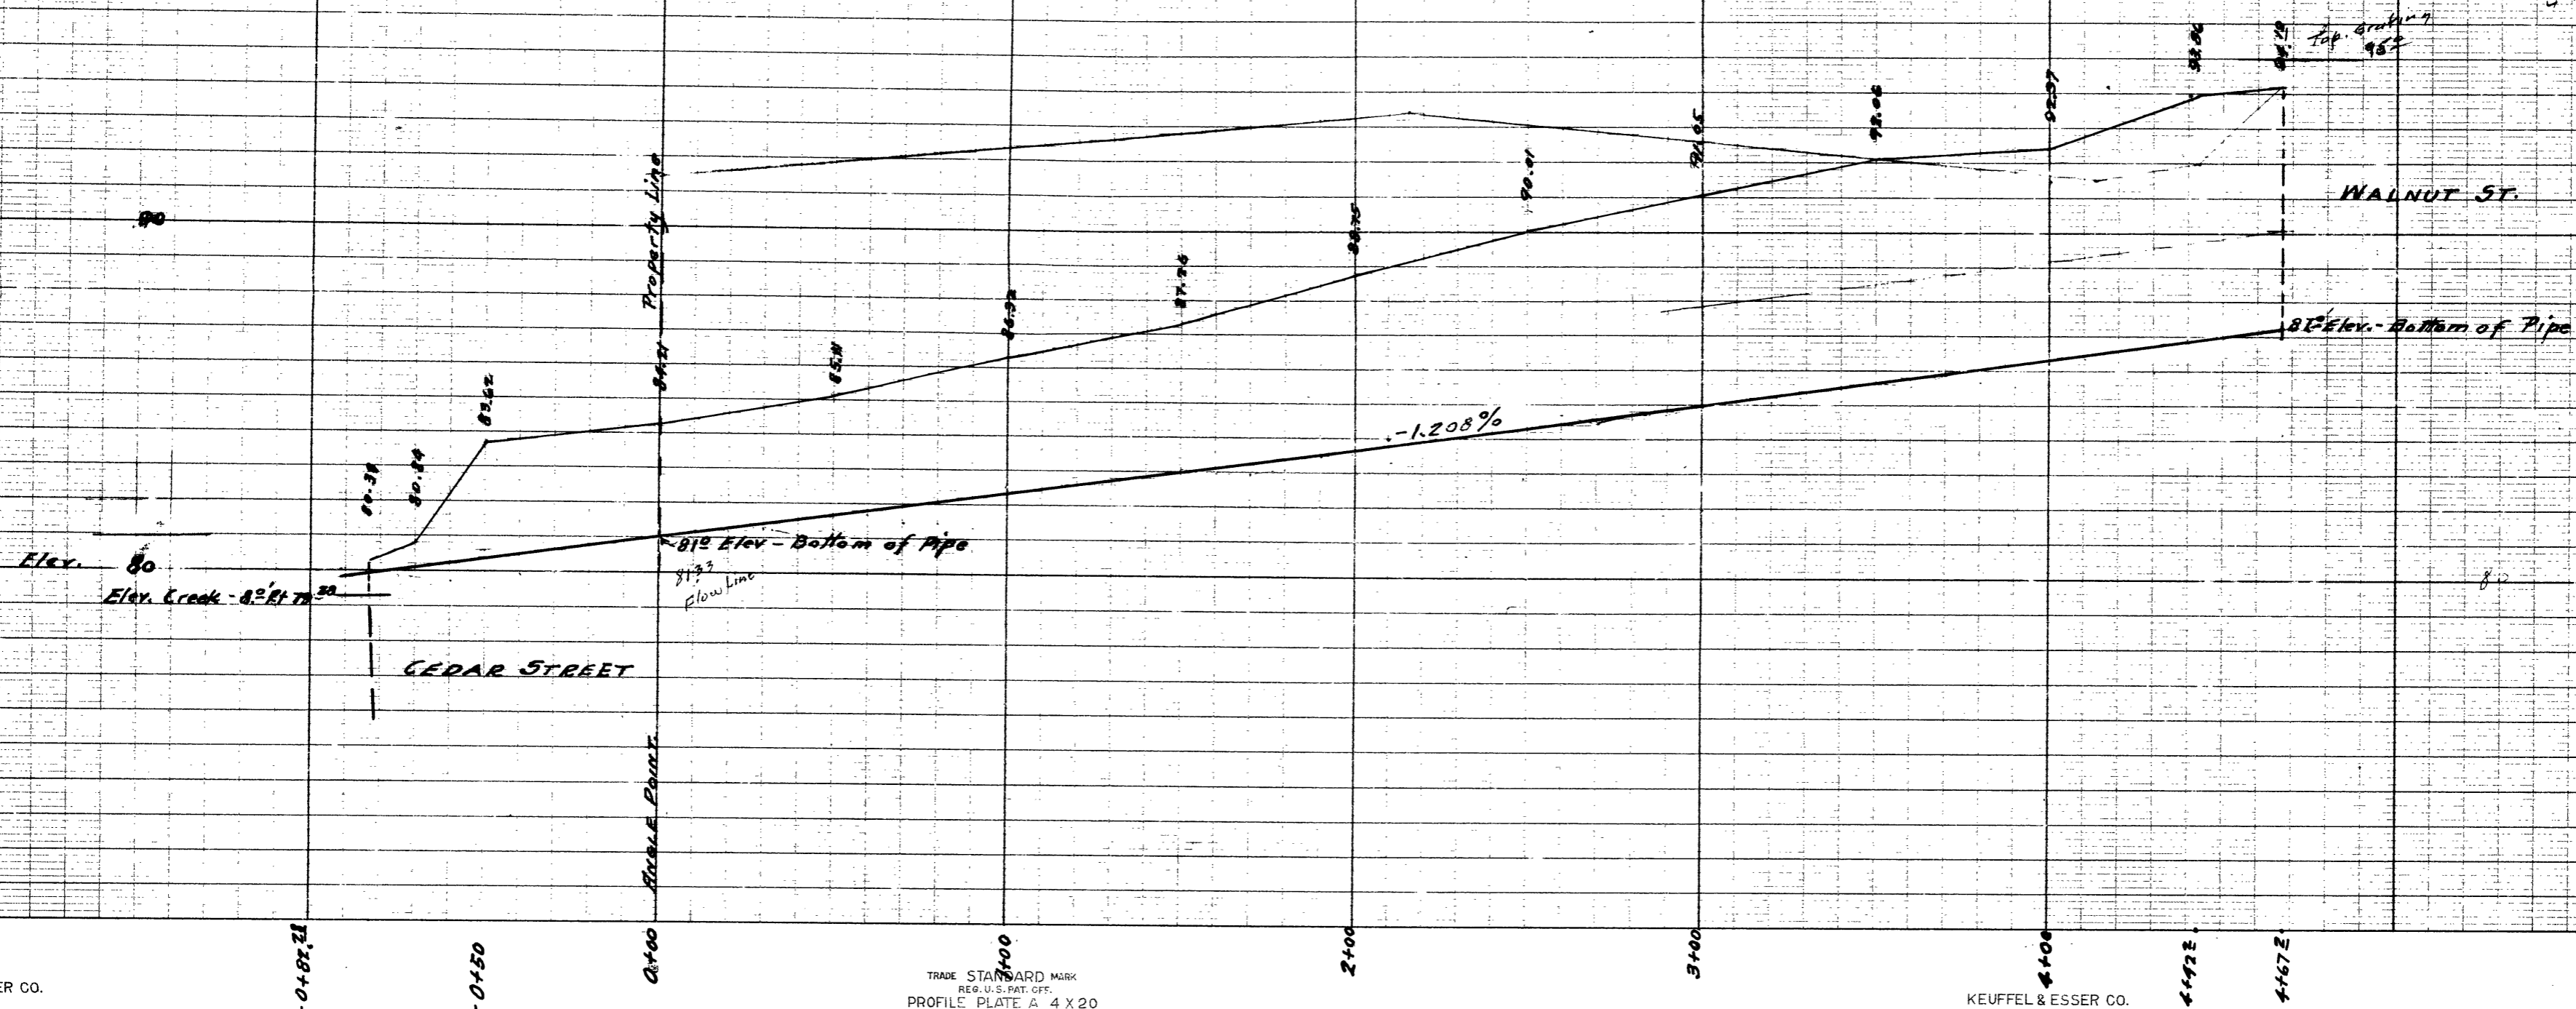

Elev. 80
Elev. Creek - 82 ft 7 3/4

CEEDAR STREET

81.33 Elev - Bottom of Pipe
Flowline

WALNUT ST.

85 Elev - Bottom of Pipe

12+01.21

11-0+150

0+100
ANGLE POINT

TRADE STANDARD MARK
REG. U.S. PAT. OFF.
PROFILE PLATE A 4 X 20
100% RAG PAPER
MADE IN U.S.A.

2+00

3+00

KEUFFEL & ESSER CO.
NEW YORK

4+472

4+672

O.S. 40/45

CS FILE FOLDER

CONTAINS

MORE

INFORMATION