


PLAT SHOWING LAND BOUNDARIES IN SECTIONS 4-8 & 9. T-29-S. R-6-W.

49/40

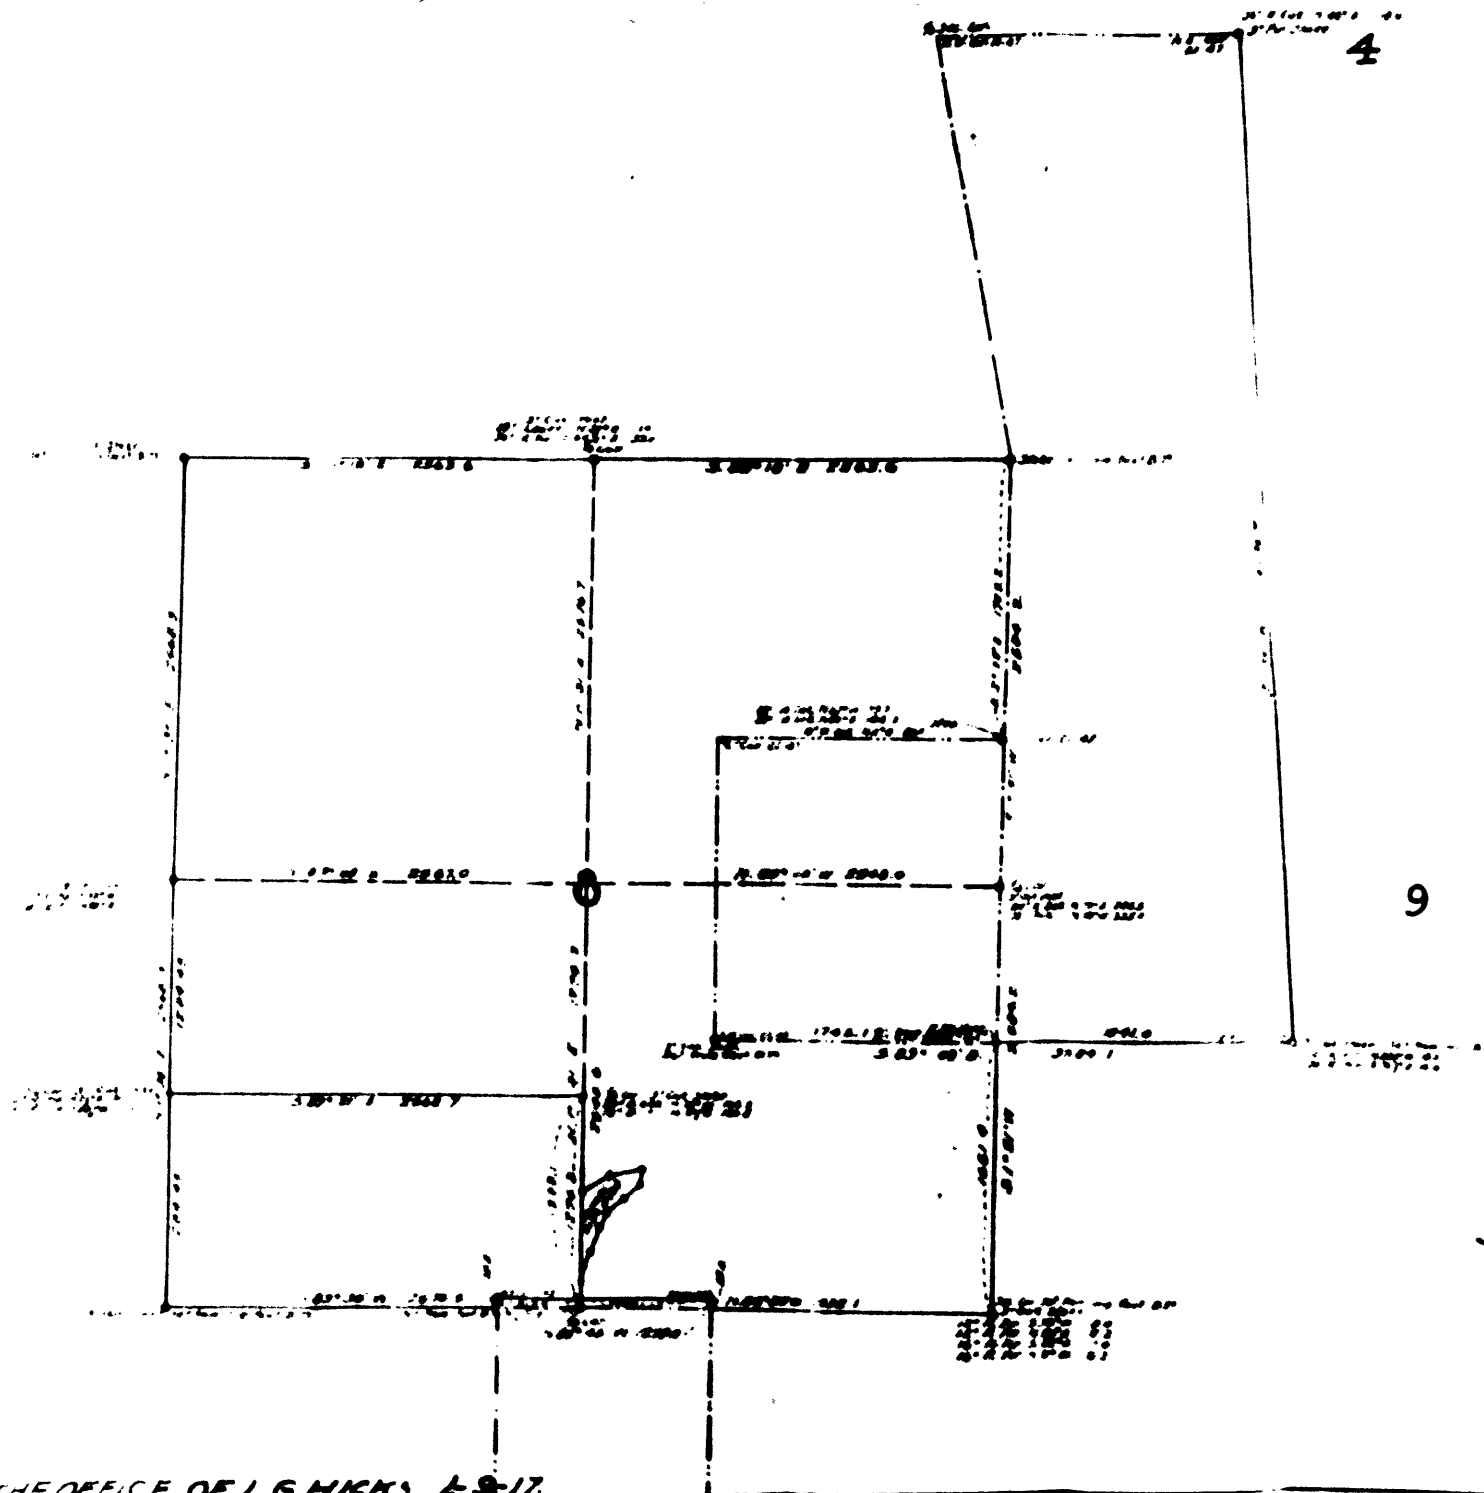

SCALE 1" = 600'

FROM THE OFFICE OF L.G. HICKS 6-8-17



CS FILE FOLDER

CONTAINS

MORE

INFORMATION