

ADA BUCK TRACT - IN LOT 7 - FRUITVALE - DOUGLAS COUNTY
 PRELIMINARY LAYOUT

RICHTER

COUNTY ROAD

Fence 332.43'


OLD ROUTE 99

GEORGE CASKEY

BONNYVIEW

TERRACE

COUNTY ROAD

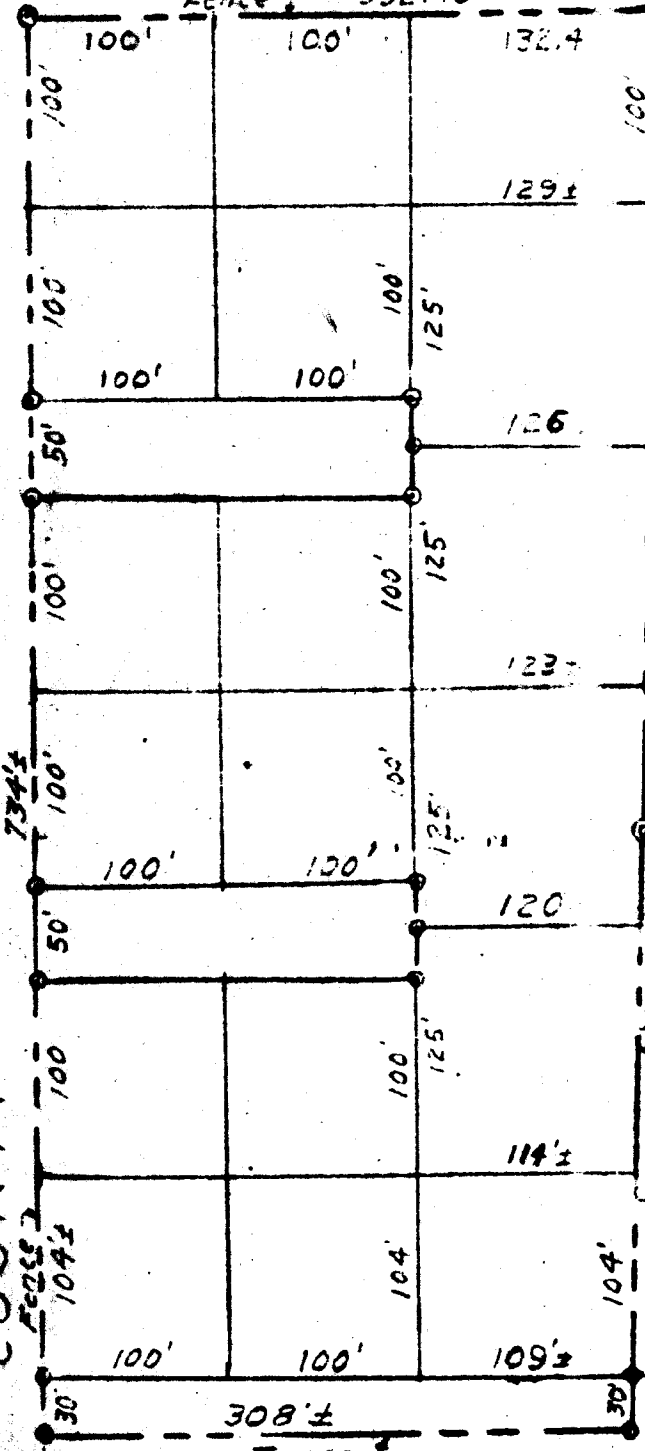

LOT 6 FRUITVALE

SCALE 1"=100'

SEPT. 13, 1958.

All Dimensions Approximate.

JAMES R. DAUGHERTY
 CIVIL-SANITARY ENGINEER
 ROSEBURG, ORE.



CS FILE FOLDER

CONTAINS

MORE

INFORMATION