




DOUGLAS COUNTY, OREGON

PLANS FOR PROPOSED PROJECT


GRADING, SURFACING, & STORM DRAINS

LOCUST STREET-OAKLAND

1979

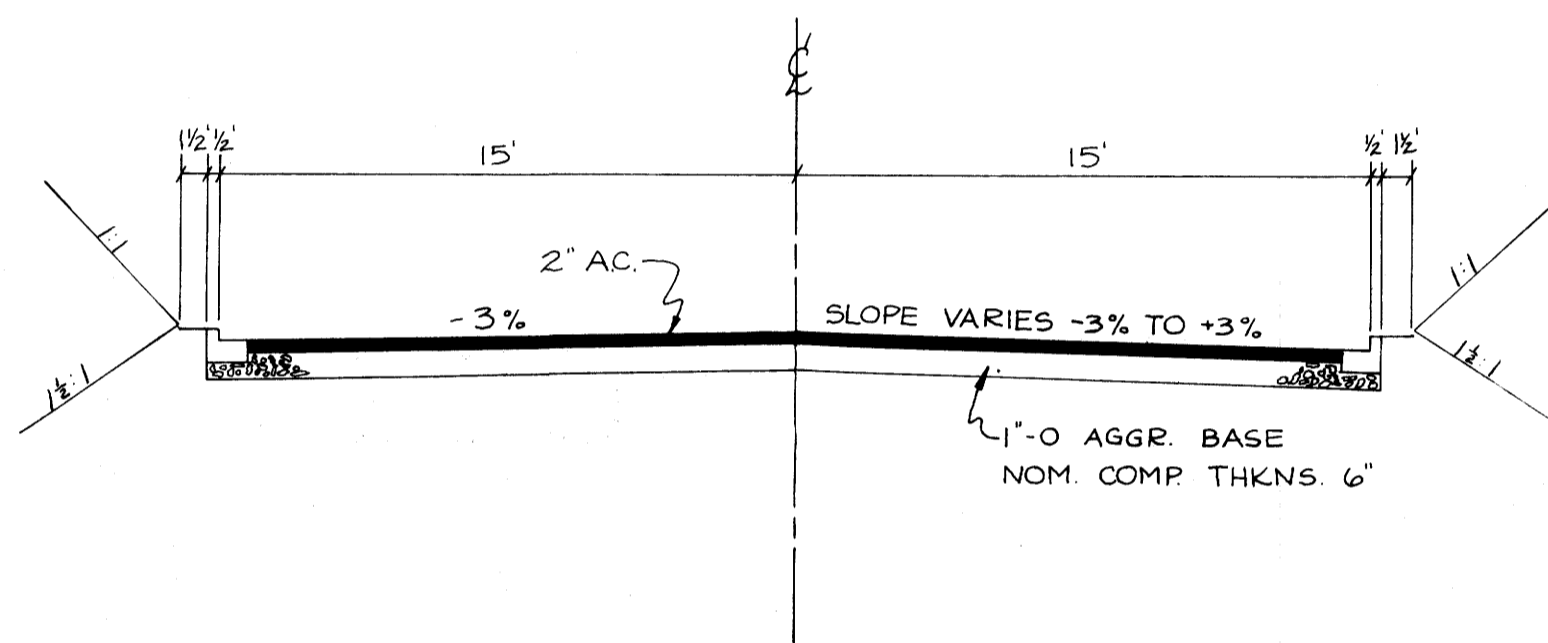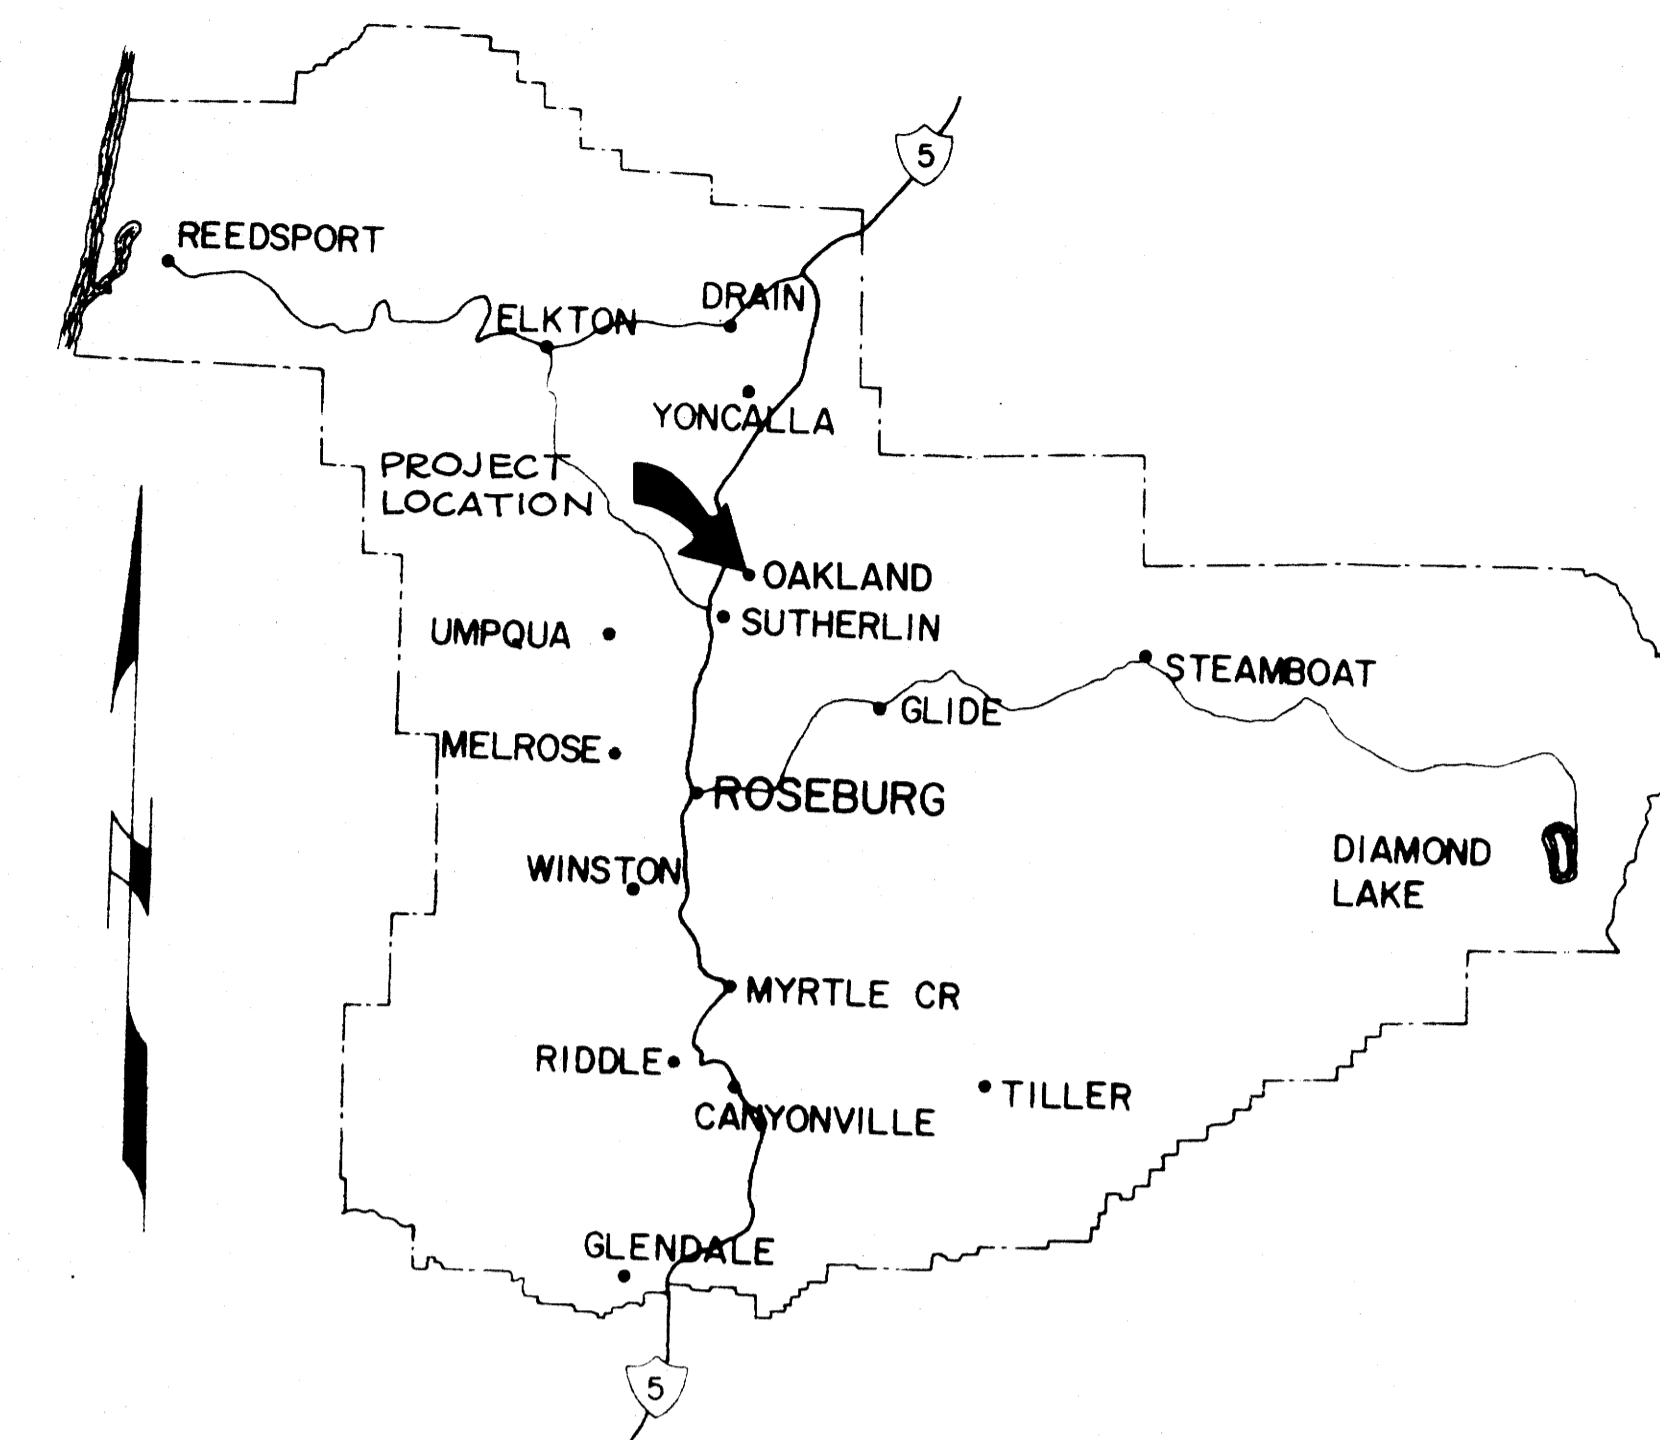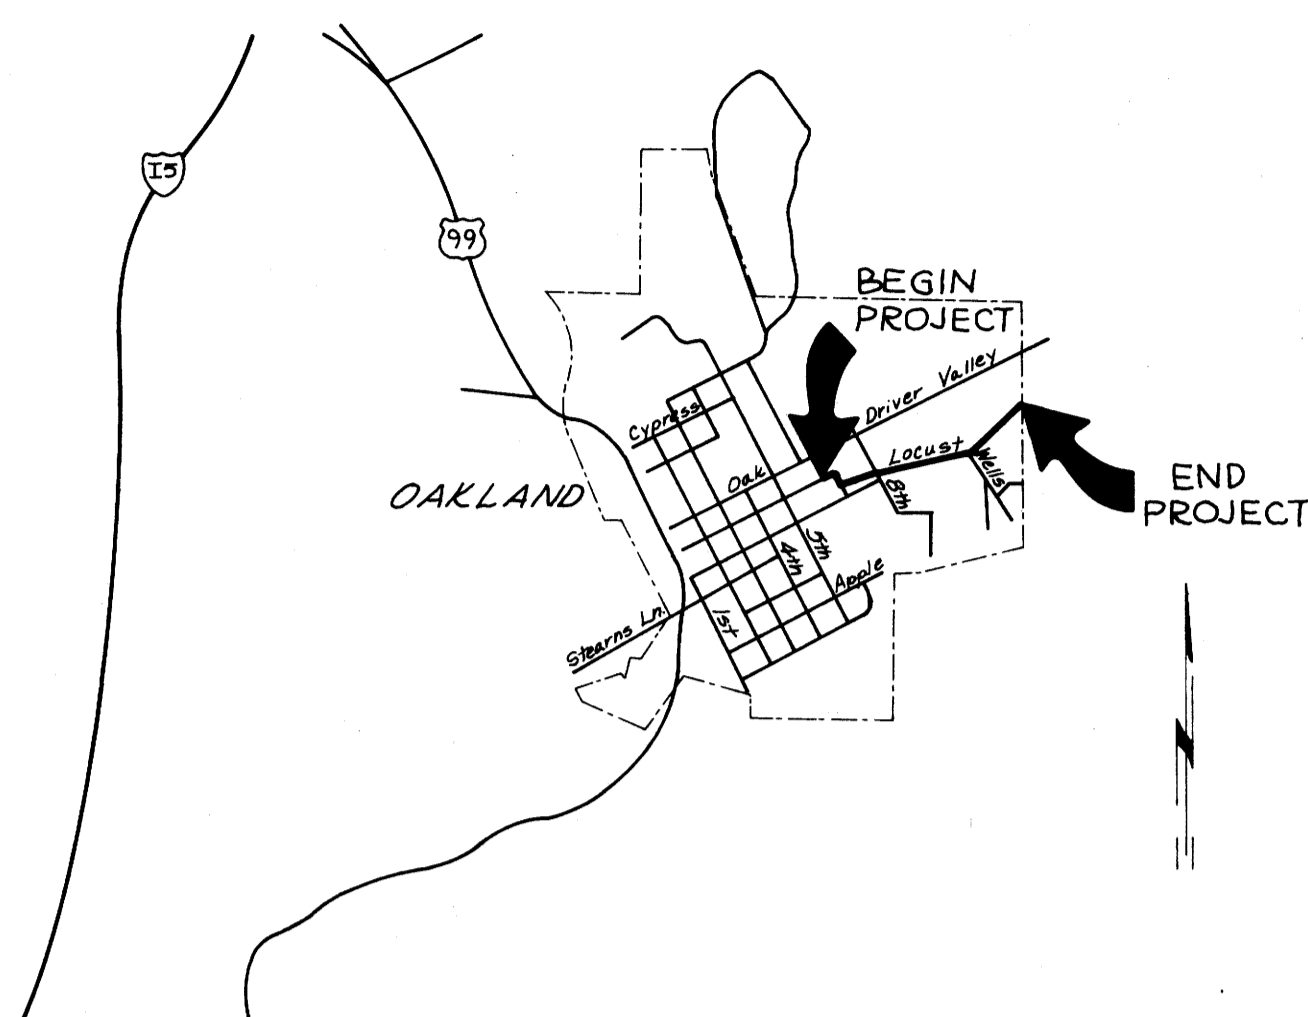

TYPICAL SECTION
STA. 14+17.45 TO STA. 19+10

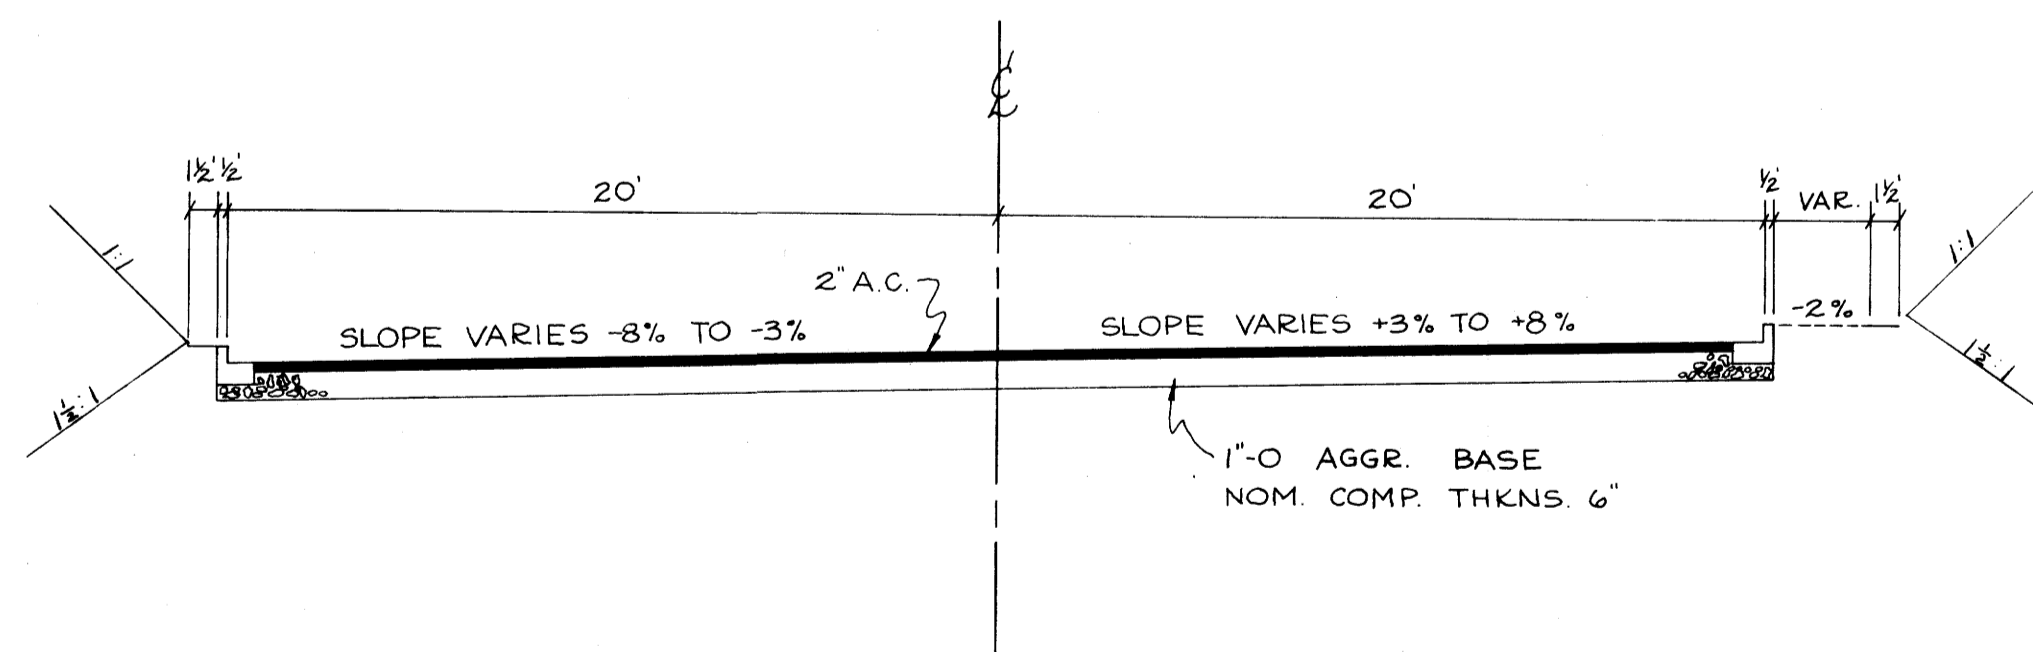

TYPICAL SECTION
STA. 19+10 TO STA. 36+51

INDEX OF DRAWINGS

SHT. NO.	TITLE SHEET & TYP. SEC.
1	TITLE SHEET & TYP. SEC.
2	QUANTITY SUMMARY
3 & 4	ROAD PLANS
5 & 6	STORM DRAIN PLANS
7	STND. DRWG. NO. 4
8	STND. DRWG. NO. 9
9	STND. DRWG. NO. 110
10	STND. DRWG. NO. 310

TOTAL OF 10 SHEETS



SURVEYED	DESIGNED <i>JW</i>	DOUGLAS COUNTY PUBLIC WORKS DEPARTMENT
DRAFTED <i>CR</i>	REVIEWED <i>11/1/79</i>	LOCUST ST. - OAKLAND 1979 SHT. 1
BOOK		GEORGE E. GRUBB, DIRECTOR

SC06 1979-001