



DOUGLAS COUNTY, OREGON

PLANS FOR PROPOSED PROJECT

GRADING & SURFACING

WINCHESTER AVE - REEDSPORT

1971

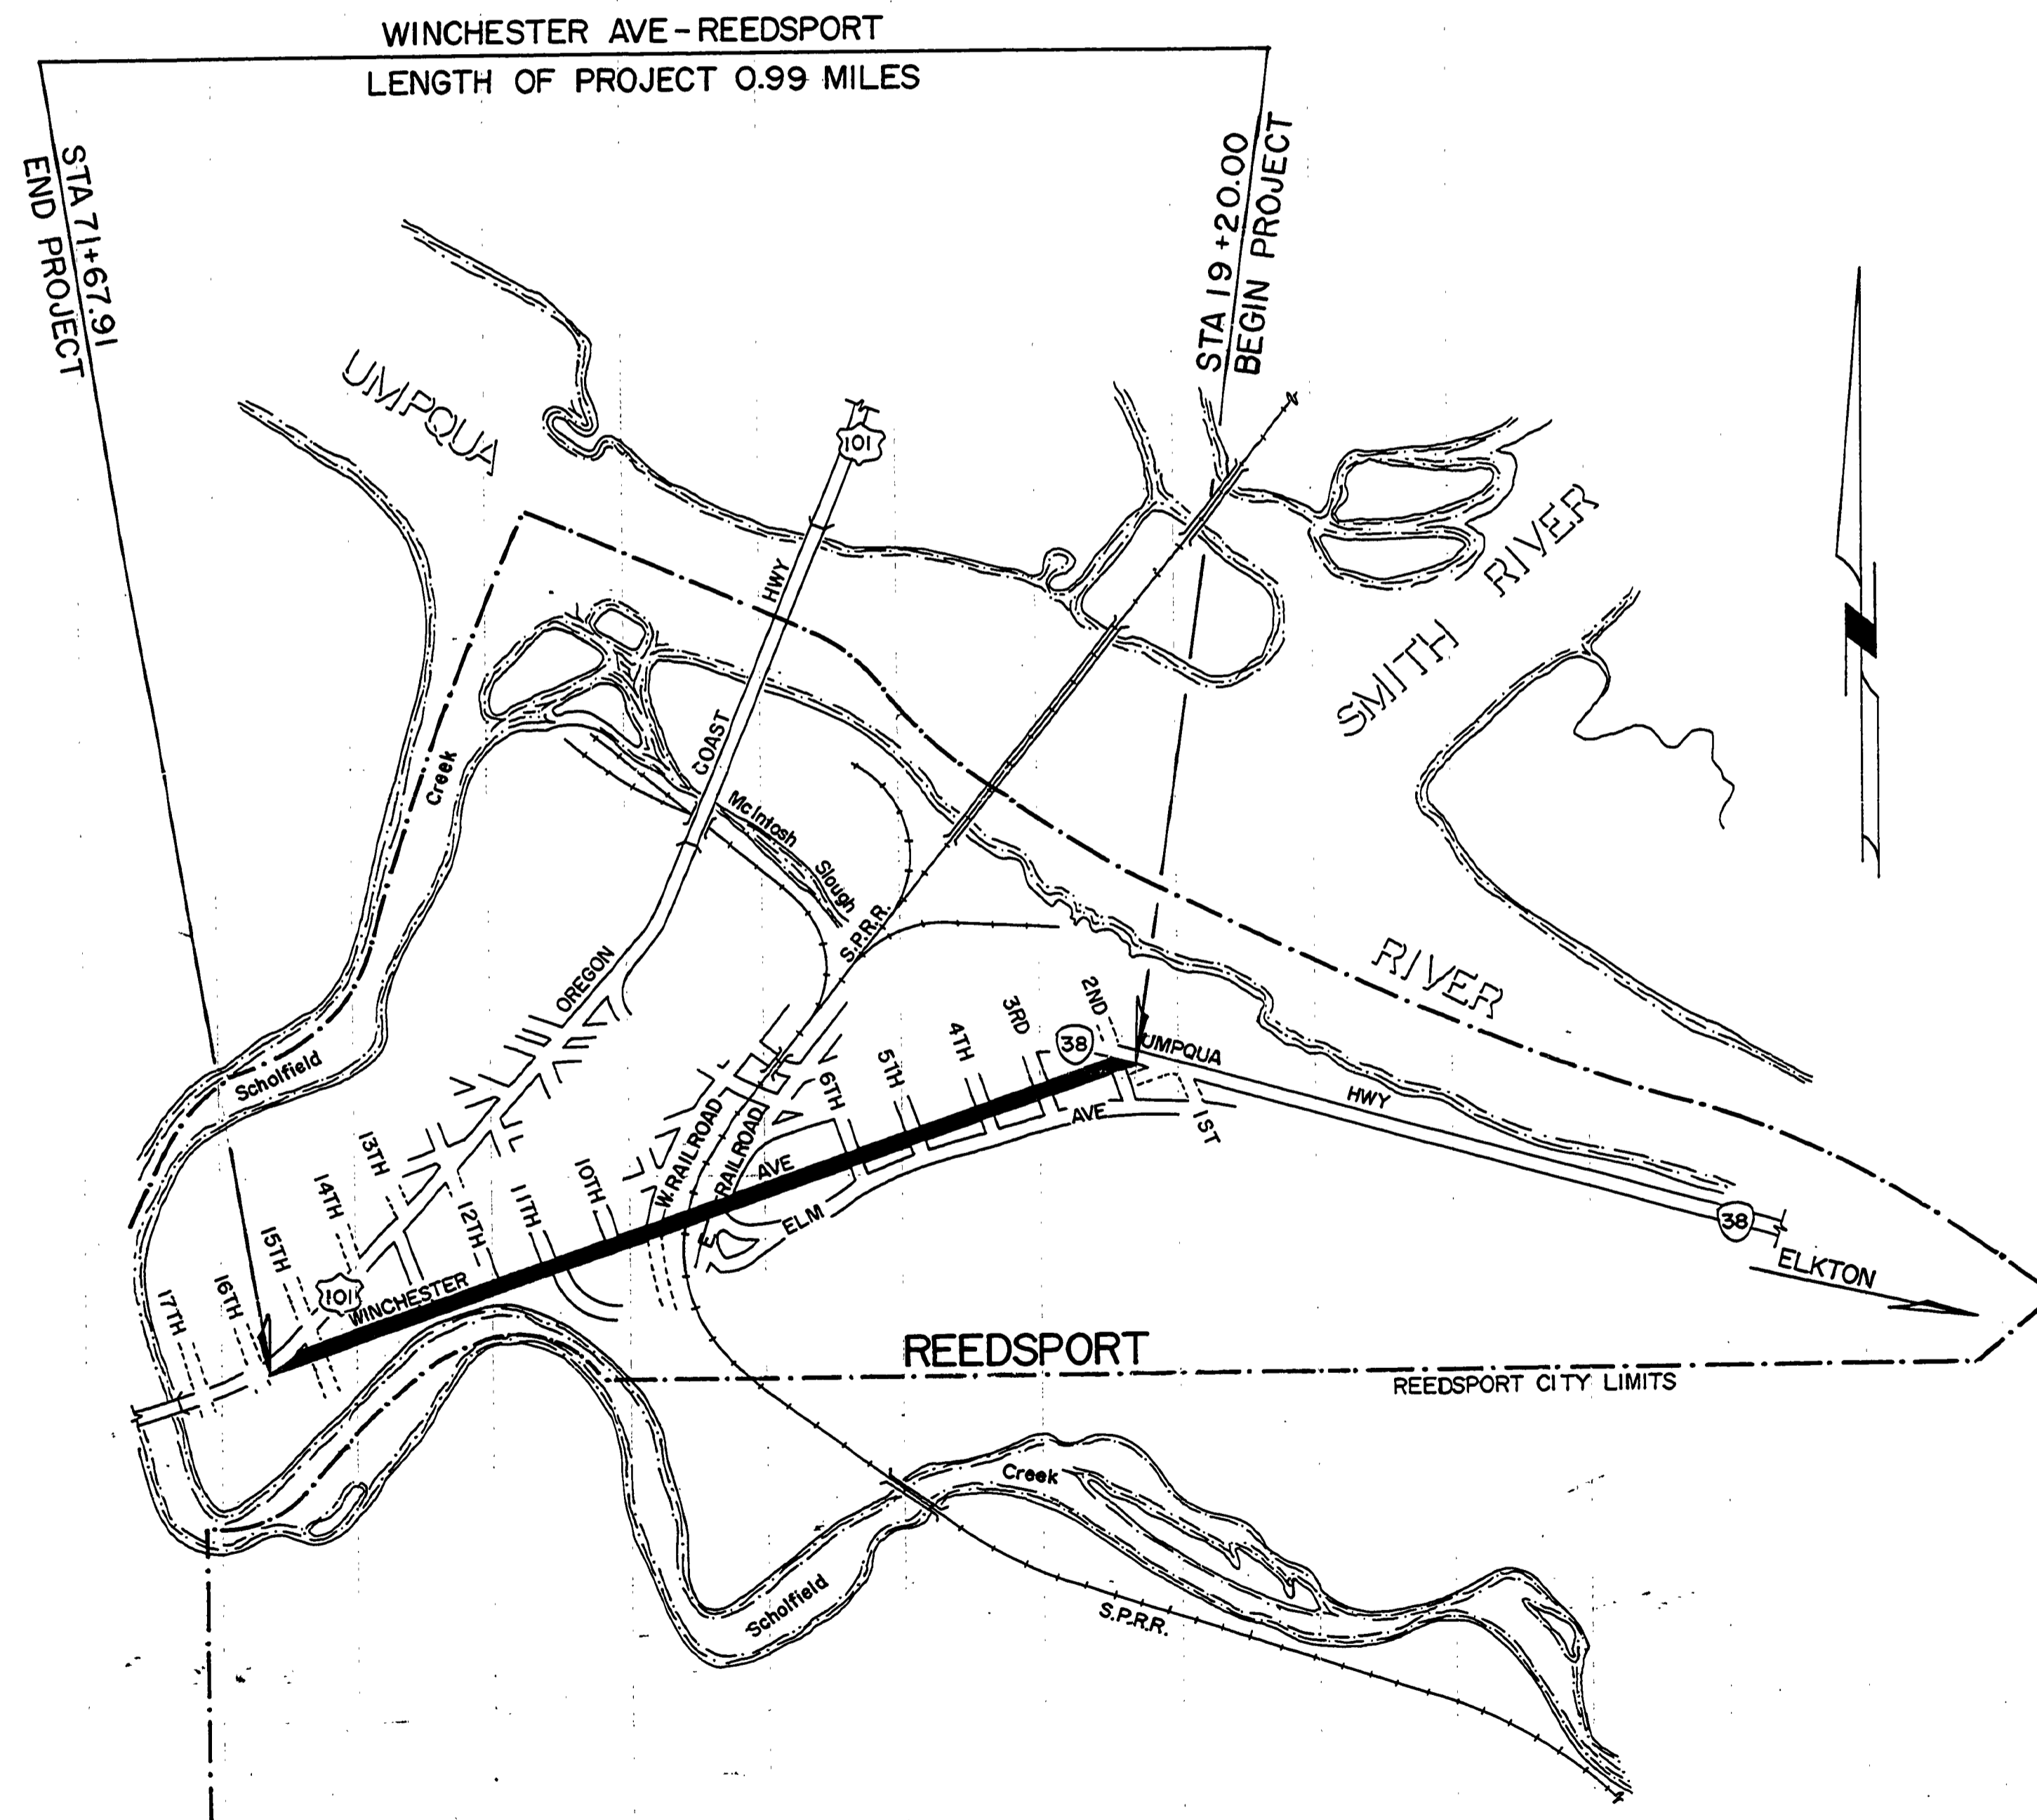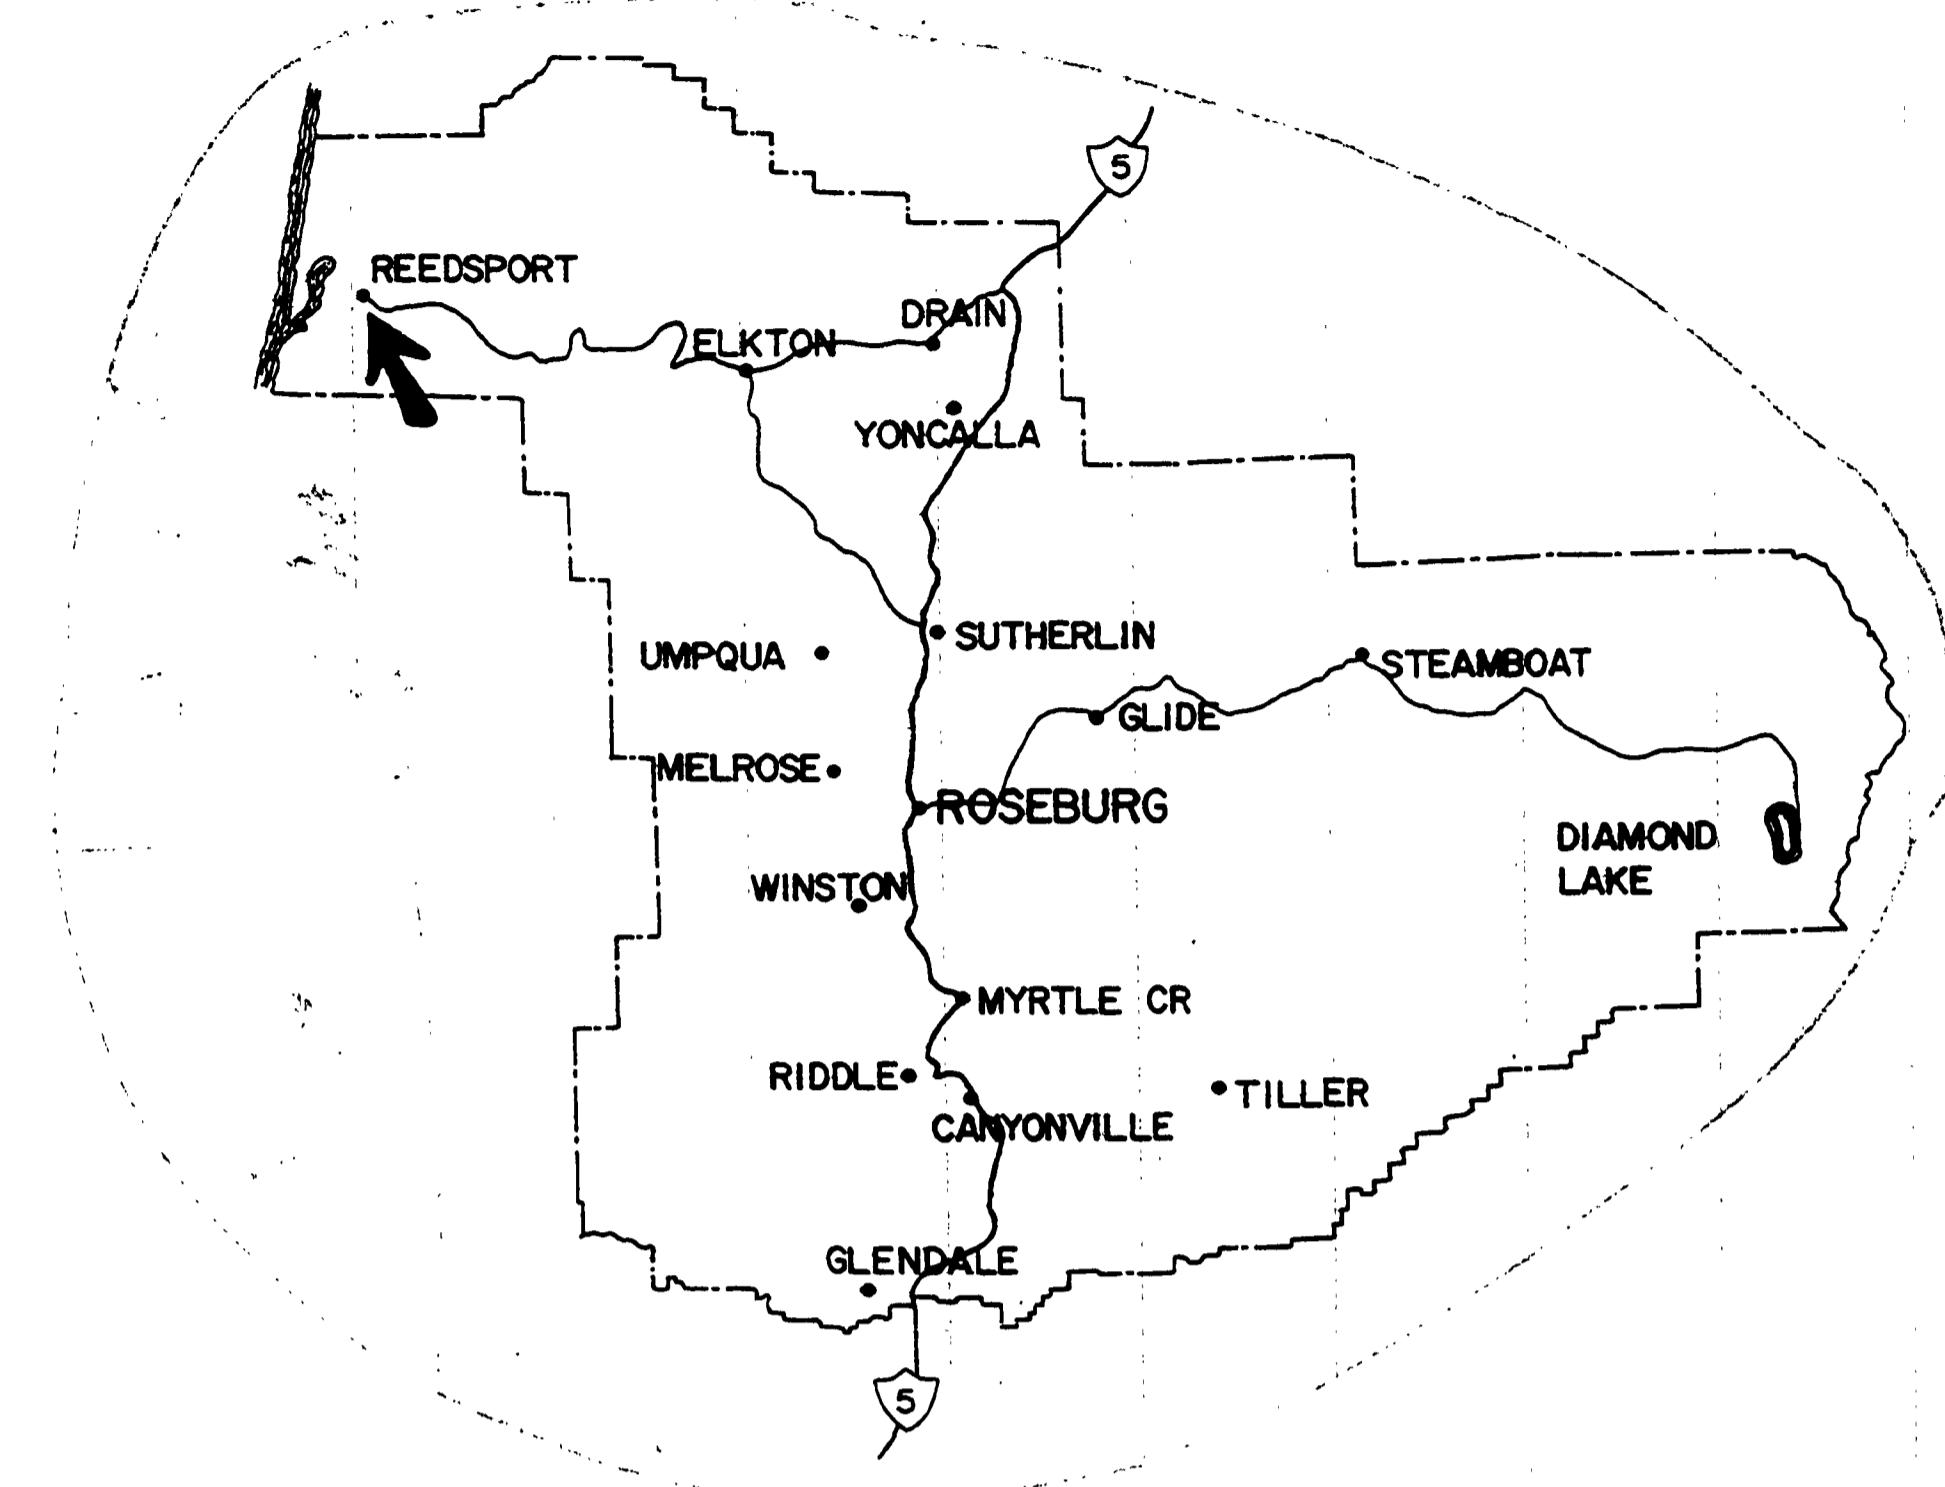

INDEX OF DRAWINGS

SHEET NUMBER	
1	TITLE SHEET
2	QUANTITY SUMMARY
3	TYPICAL SECTIONS
4	PIPE LIST
5,6,7 & 8	ROAD PLANS
9,10,11, & 12	STORM SEWER PLANS
STANDARD DRAWINGS	
2,3,4 & 9	
TOTAL OF 16 SHEETS	



DOUGLAS COUNTY ROAD DEPT.
WINCHESTER AVE - REEDSPORT
1971 SHT. 1
GEORGE E. GRUBB COUNTY ENGR.