

log storage pond

PACIFIC HIGHWAY

US 99

RUC No. CS-673A

Robert's Creek

Highway CS 1312 - 7328
Railway CS 273 - 501
intersection bridge 567.33

ch. 567.34, 36"-48" coner pipe +419

bearing N 17° 01' E

950' spur - E K Wood Lumber Co.

6' x 3' wood shed

tr. 567.58, 30 bal. deck CS 3'

3450' spur track

Olympic Veneer Co.

GREEN

cvt. 567.70 8"-200' condr. pipe
1602' log spco

4' x 4' coner telephone booth


R

MATCH MARK

MATCH MARK

log storage pond

2000 siding

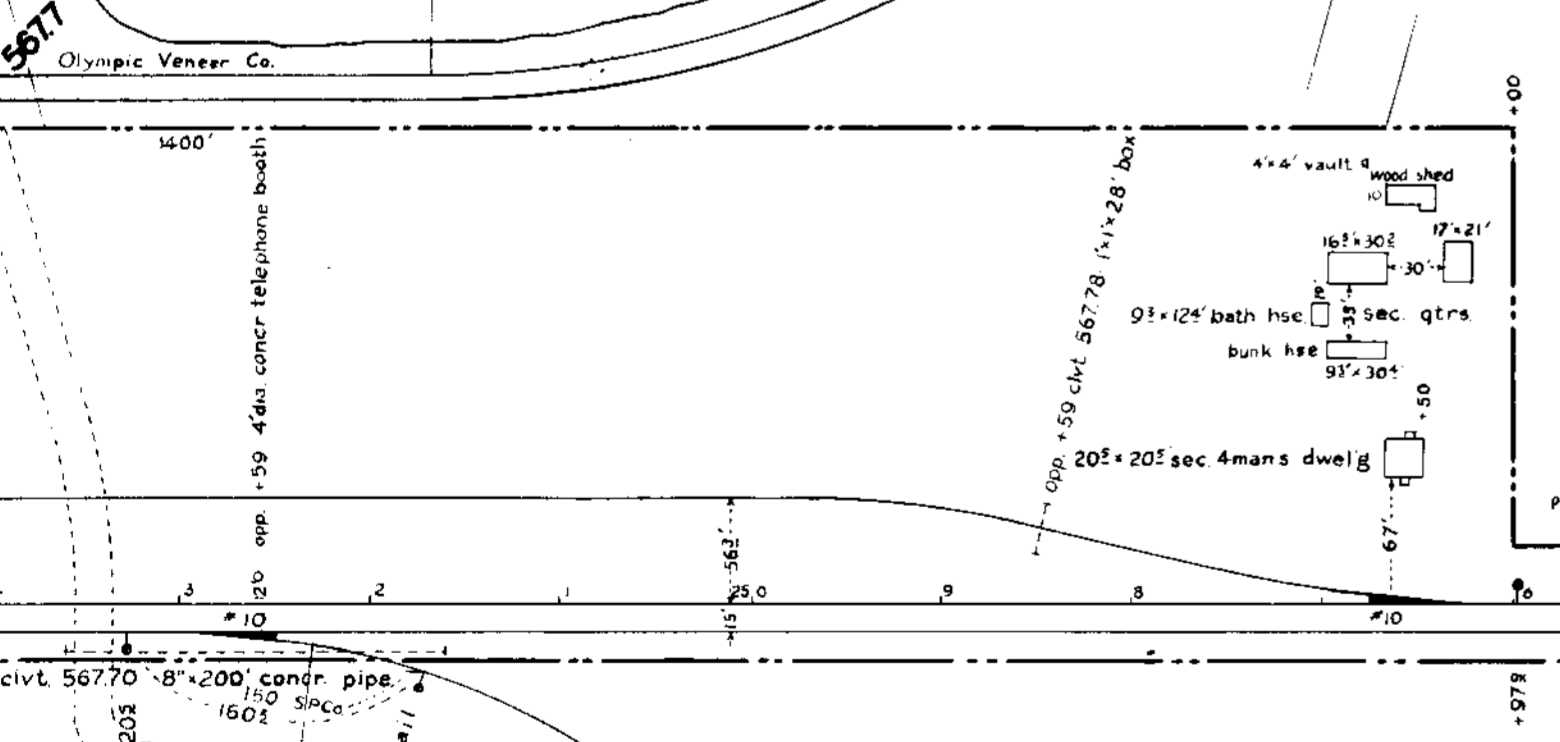

county road

PORTLAND

PACIFIC LINES
 SISKIYOU LINE
 SOUTHERN PACIFIC COMPANY
 STATION PLAN
GREEN
 DOUGLAS COUNTY OREGON
 SCALE 1"=100' WKM NOV. 1948
 REV. DEC. 14, 1948

R567568