




387+74 Back-393+20 Ahead

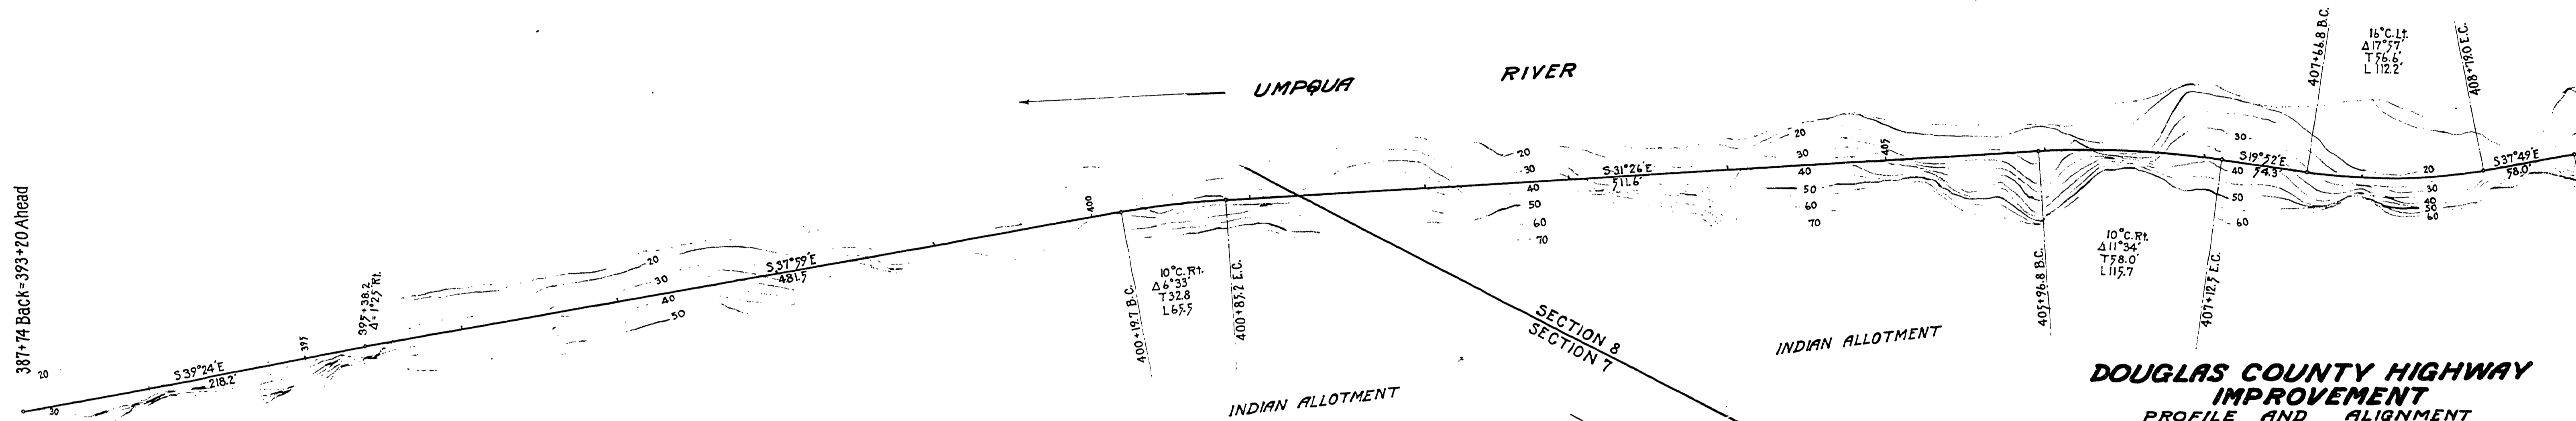

**DOUGLAS COUNTY HIGHWAY IMPROVEMENT**  
 PROFILE AND ALIGNMENT  
**ELKTON-REEDSPORT ROAD**  
**BUTLER SECTION**  
**SHEET NO. 1**  
 THRU SEC'S. 7-8-17-16-21-15, TWP. 22S., R. 10 W.W.M.  
 STA. 393+20 TO STA. 593+50  
 OFFICE OF  
**F. C. FREAR**  
 COUNTY ROADMASTER  
 AUGUST 1922

SCALE ALIGNMENT 1 in. = 50 ft.  
 PROFILE Hor. 1 in. = 100 ft. Vert. 1 in. = 10 ft.

J. W. COLE, Loc. Eng.

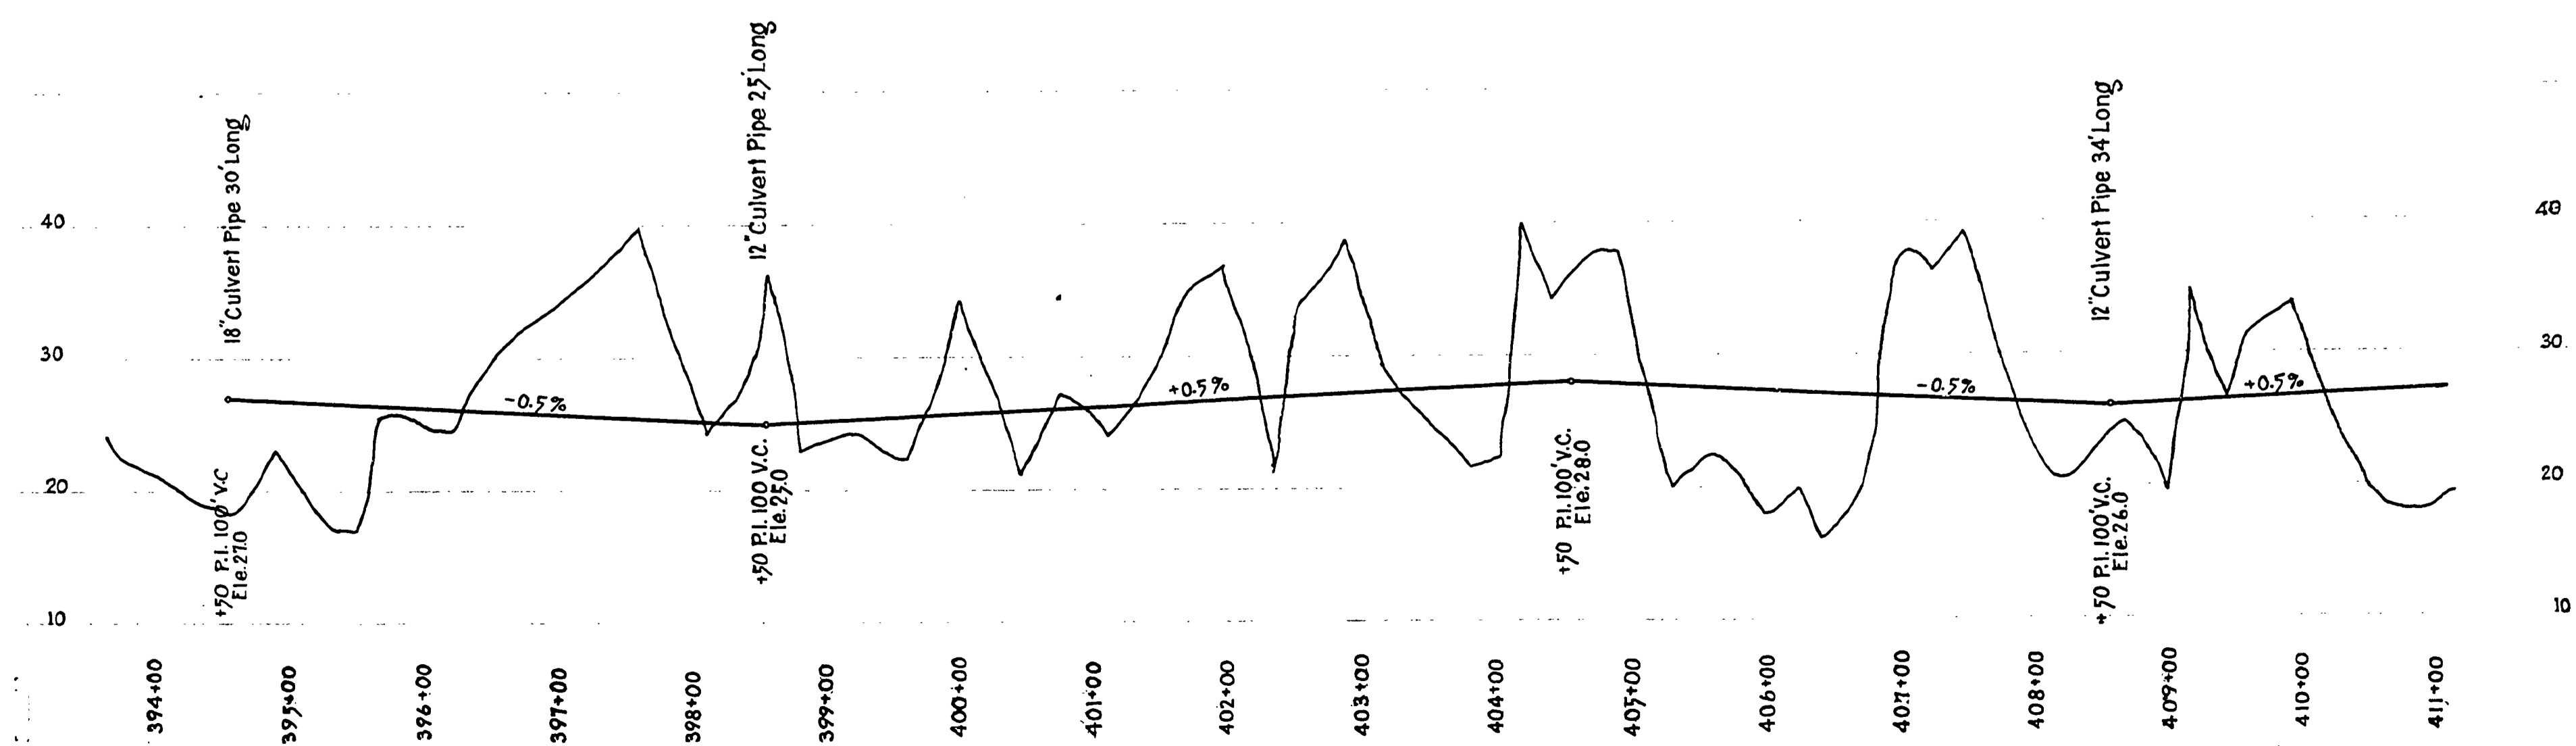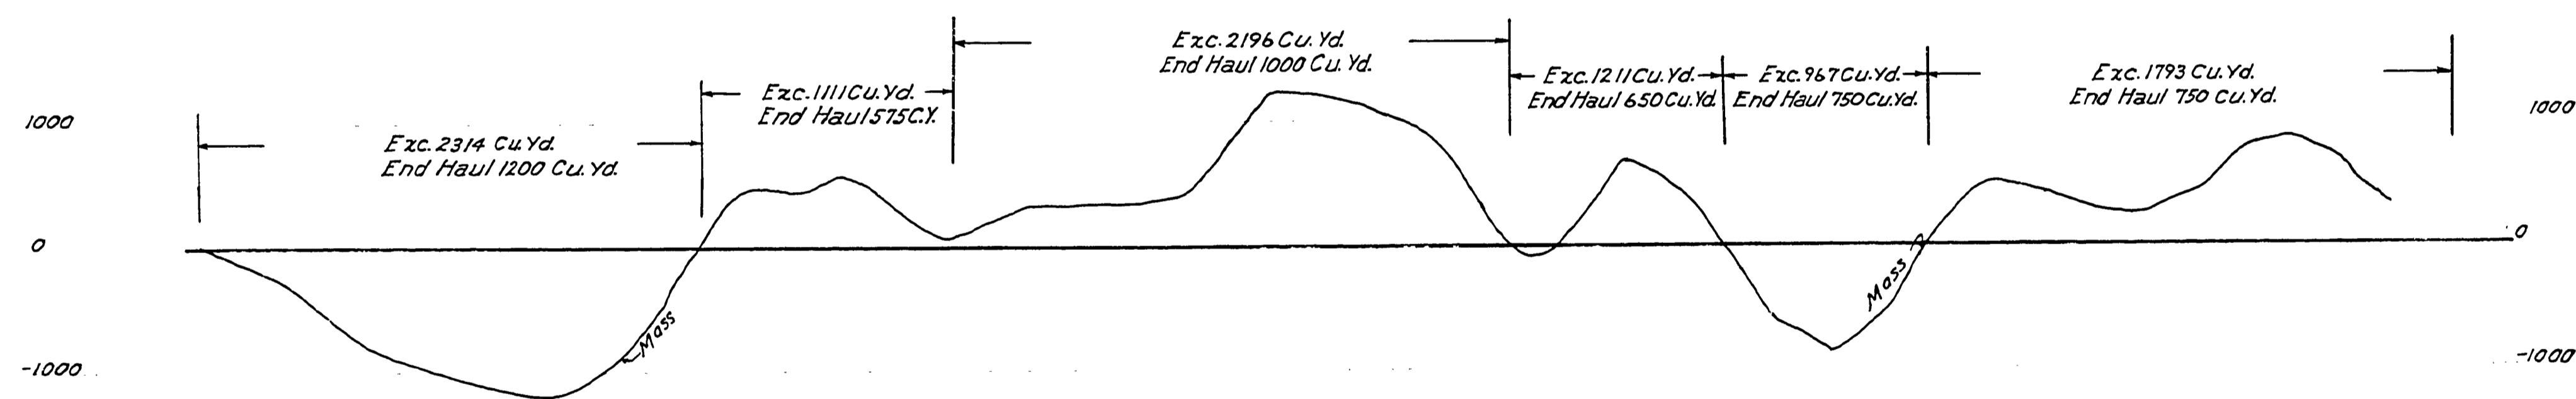

Umpqua State Hwy. #38 Road No. 2  
 Aug. 1922 - 1st of 13

ST38-22