
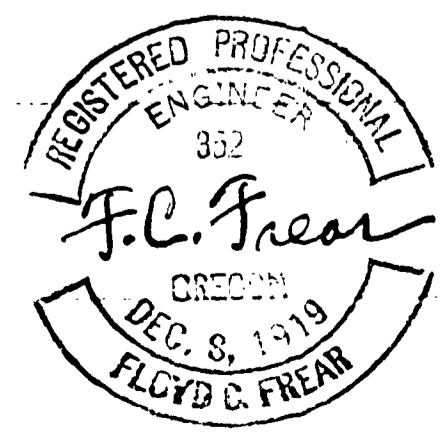


DOUGLAS COUNTY HIGHWAY IMPROVEMENT
 PROFILE AND ALIGNMENT
ELKTON-REEDSPORT ROAD BUTLER SECTION
SHEET No. 11
 THRU SEC'S 7-8-17-16-21-15, TWP. 22 S., RANGE 10 W. 11 W.
 STA. 393+20 TO STA. 593+50
 OFFICE OF
F. C. FREAR
 COUNTY ROADMASTER
 AUGUST 1922
 SCALE ALIGNMENT 1 in. = 50 ft.
 PROFILE Hor. 1 in. = 100 ft. Vert. 1 in. = 10 ft.
 J. W. COLE, Loc. Eng.

Sta. 554+40 to Sta. 556+40
 Go Right of Way
 W.P. Reed to Douglas County
 Road Record 8 pg. 416

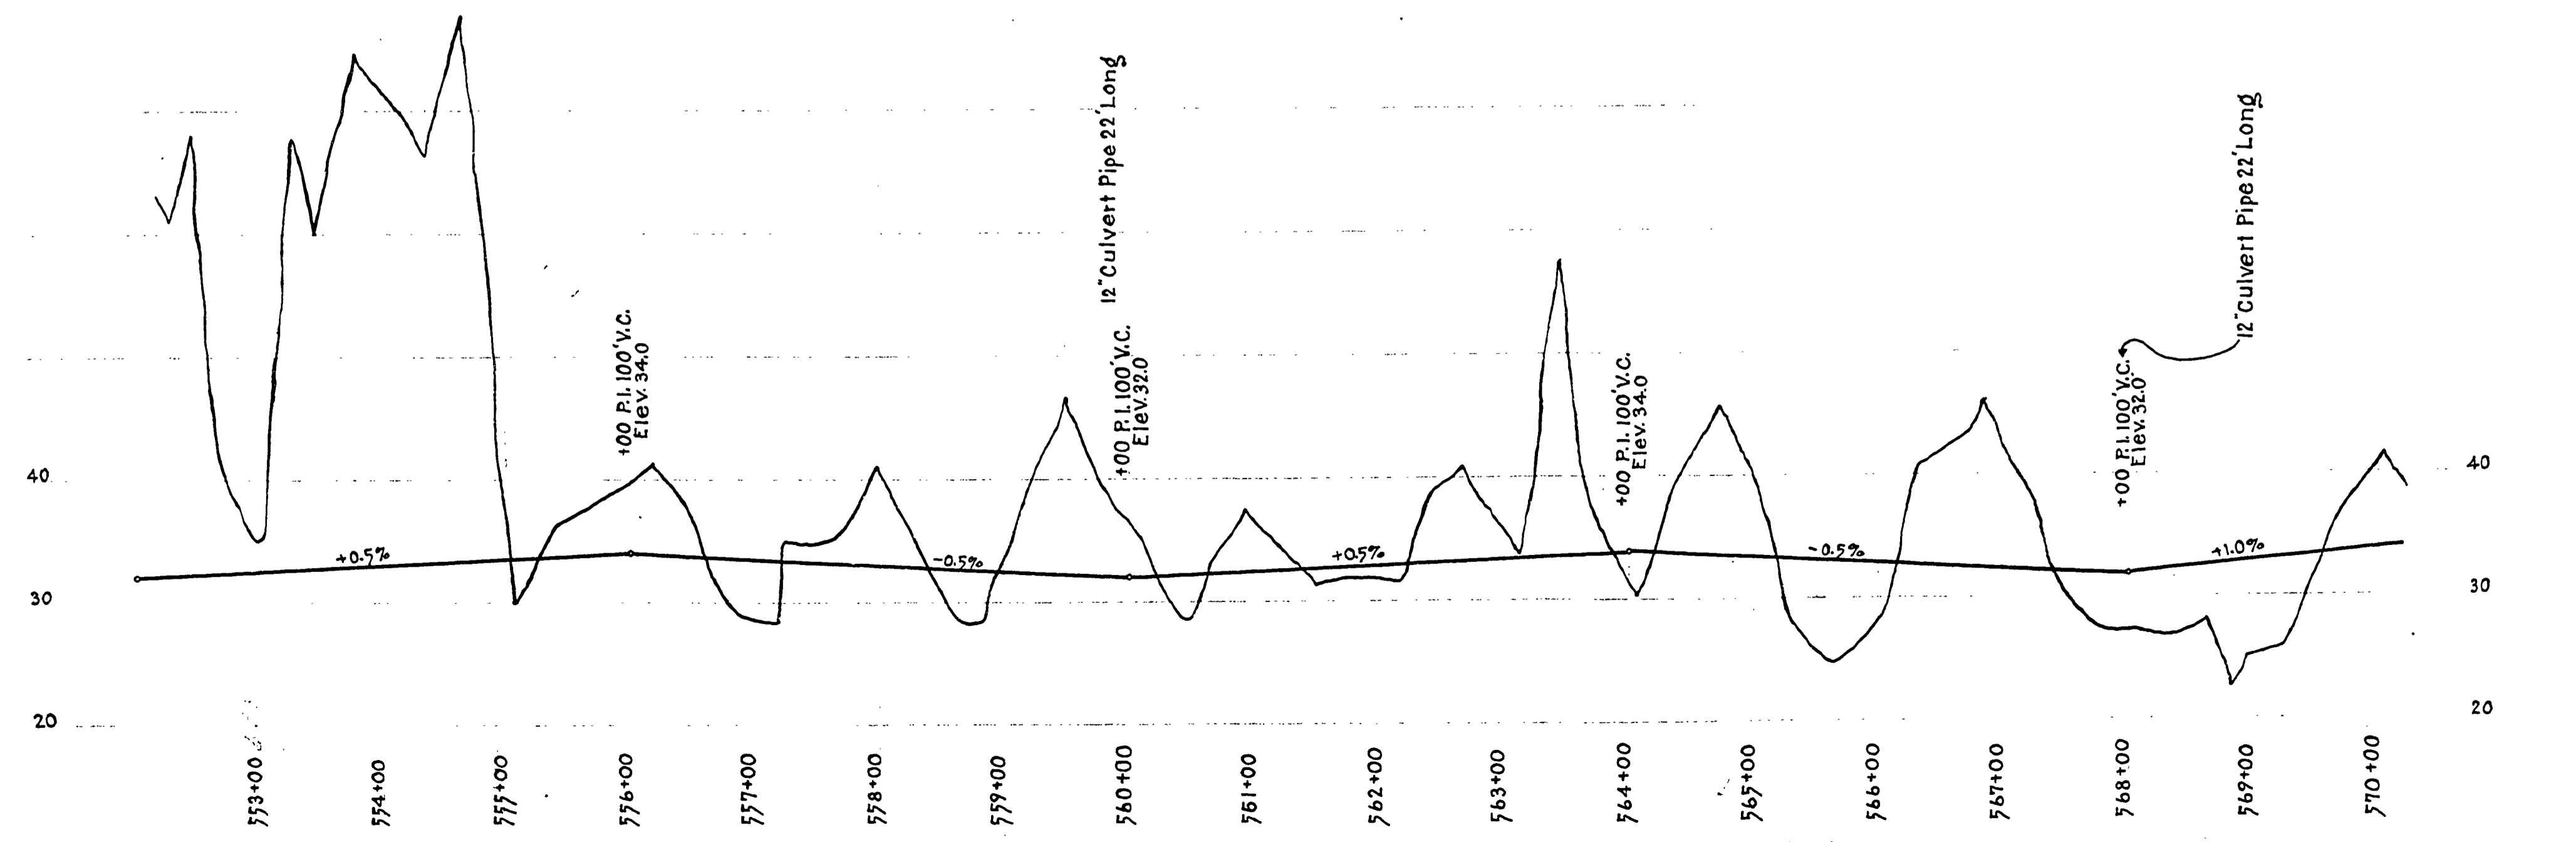

Umpqua State Hwy. #38
 Aug. 1922
 Sit. 11 of 13

ST38-32