
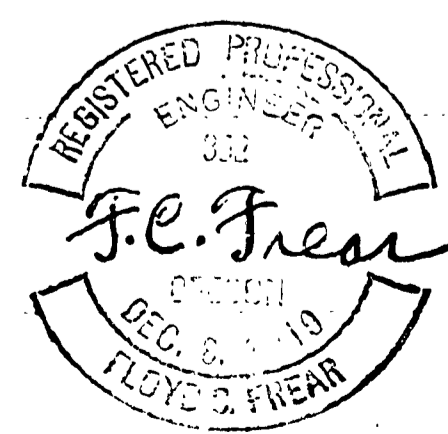
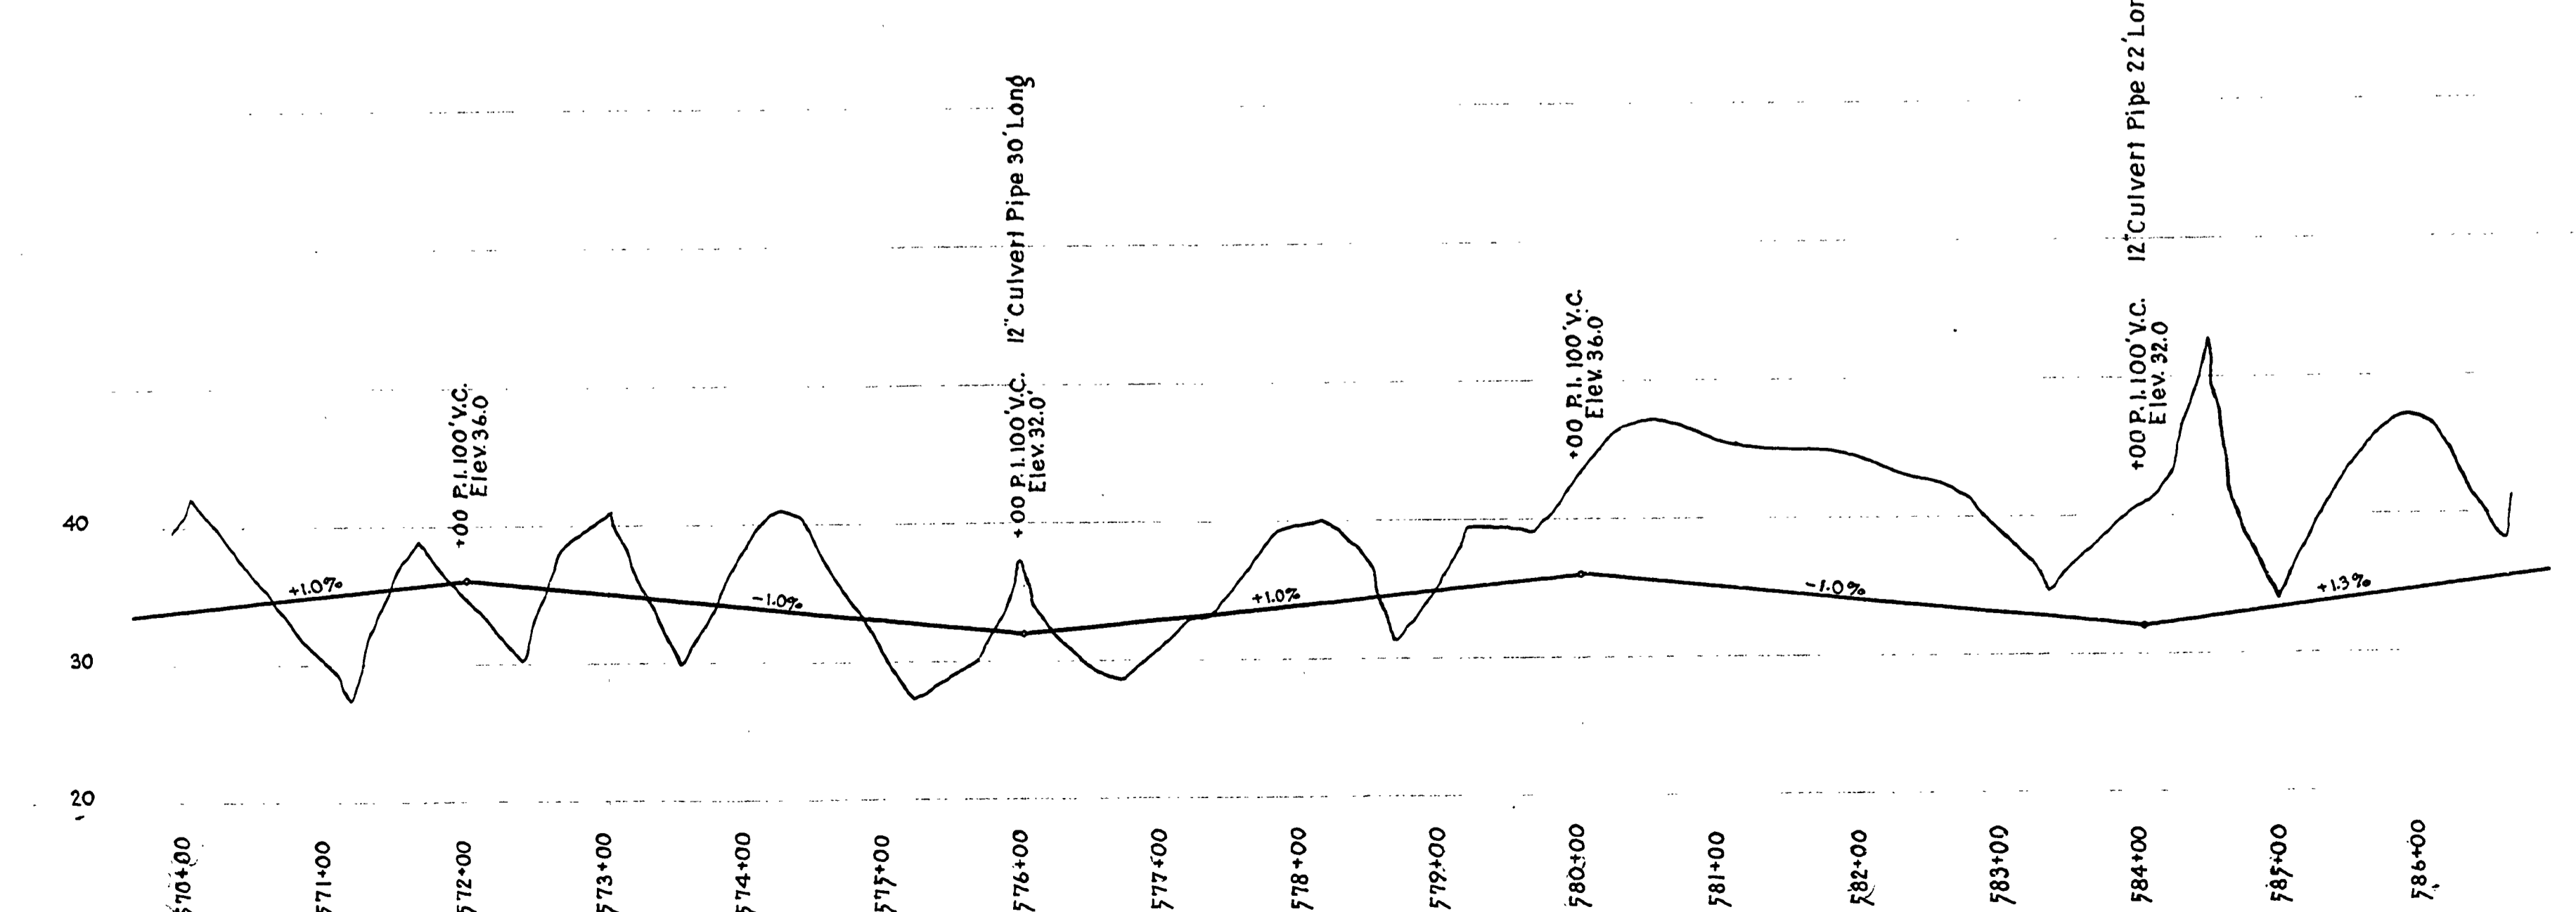


Warren P. Reed to Douglas County
 60' Right of way Consideration \$120
 Sta 554+40 to Sta 586+40
 Road Record 8 Page 416

DOUGLAS COUNTY HIGHWAY IMPROVEMENT
 PROFILE AND ALIGNMENT
ELKTON-REEDSPORT ROAD
 BUTLER SECTION
SHEET NO 12
 THRU SEC'S 7-8-17-16-21-15, TWP 22 S., RANGE 10 W. W.M.
 STA. 393+20 TO STA. 593+50
 OFFICE OF
F. C. FREAR
 COUNTY ROADMASTER
 AUGUST 1922

SCALE { ALIGNMENT 1 in. = 50 ft.
 PROFILE 1 in. = 100 ft.
 J.W. COLE Loc. Eng.

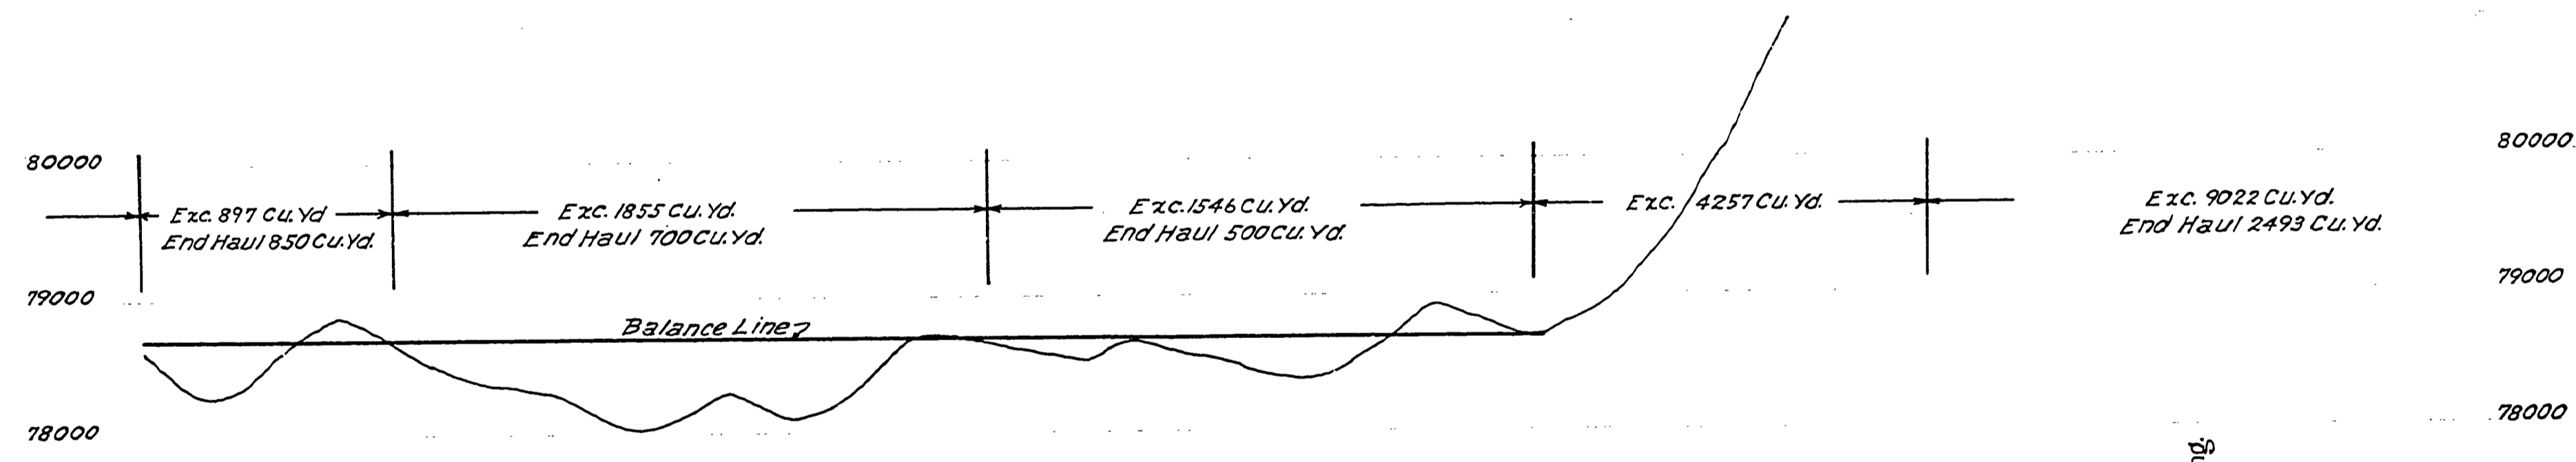

Umpqua State Hwy. #38
 Aug. 1922 sheet 12 of 13

ST38-33