

SUMMARY

CASCADE LAKES HWY.
 GRADING M.L. 3.681
 " WYE 0.148
 TOTAL 3.829 MILES

STATE PROJECT NO. SHEET TOTAL
 ORE. 46-A2-B 2 12


COUNTY SURVEYORS FILE
 NOT REMOVE FROM OFFICE

STATION	GRADING							REMARKS
	CUBIC YARDS				SPEC. O'HAUL		CU. YDS. OLD ROAD OBLIT.	
	EXC.	CH. CH.	BORROW	EMB.	STA. YD.	C.Y.M.		
251+44	4670			3300	263		5500	
267+25	5857			4307				
288+85	11274			7103	4137			
308+70	3182			1983				
320+60	3908			2627				
335+00	2924			1975				
342+75	3361			2294	261			
355+07	4713			3264	247			
366+15	5218			3357				
384+35	2566			1864	10			
394+68	6281			4263	5953	10		
415+30	26198	512		19172	69000	420		
445+80								
TOTALS	80152	512	2000	55509	79871	430	5500	

STATION	DRAINAGE STRUCTURES			REMARKS
	LINEAL FEET			
	C.M.P.	BITCOR	STD. CONCRETE	
261+10	88			
273+30	42			
278+00	40			Salvage CMP
281+25		80		
294+78			60	
302+00	40			
309+10			62	
314+70	46			
318+20	40			
325+00	42			
330+90	42			
334+00	42			
340+80	42			
345+50	42			
355+12			50	
358+30		50		
361+55	52			
363+68	46			
374+05		44		
377+40	38			Salvage CMP
383+80	44			
387+50	44			
402+60	46			
412+30	40			
423+30	54			
426+07		68		
TOTALS	78			Salvage Pipe
TOTALS	792			New "
TOTALS	870	242	172	Pipe to be Installed


Co Rd. # 4

ST138002

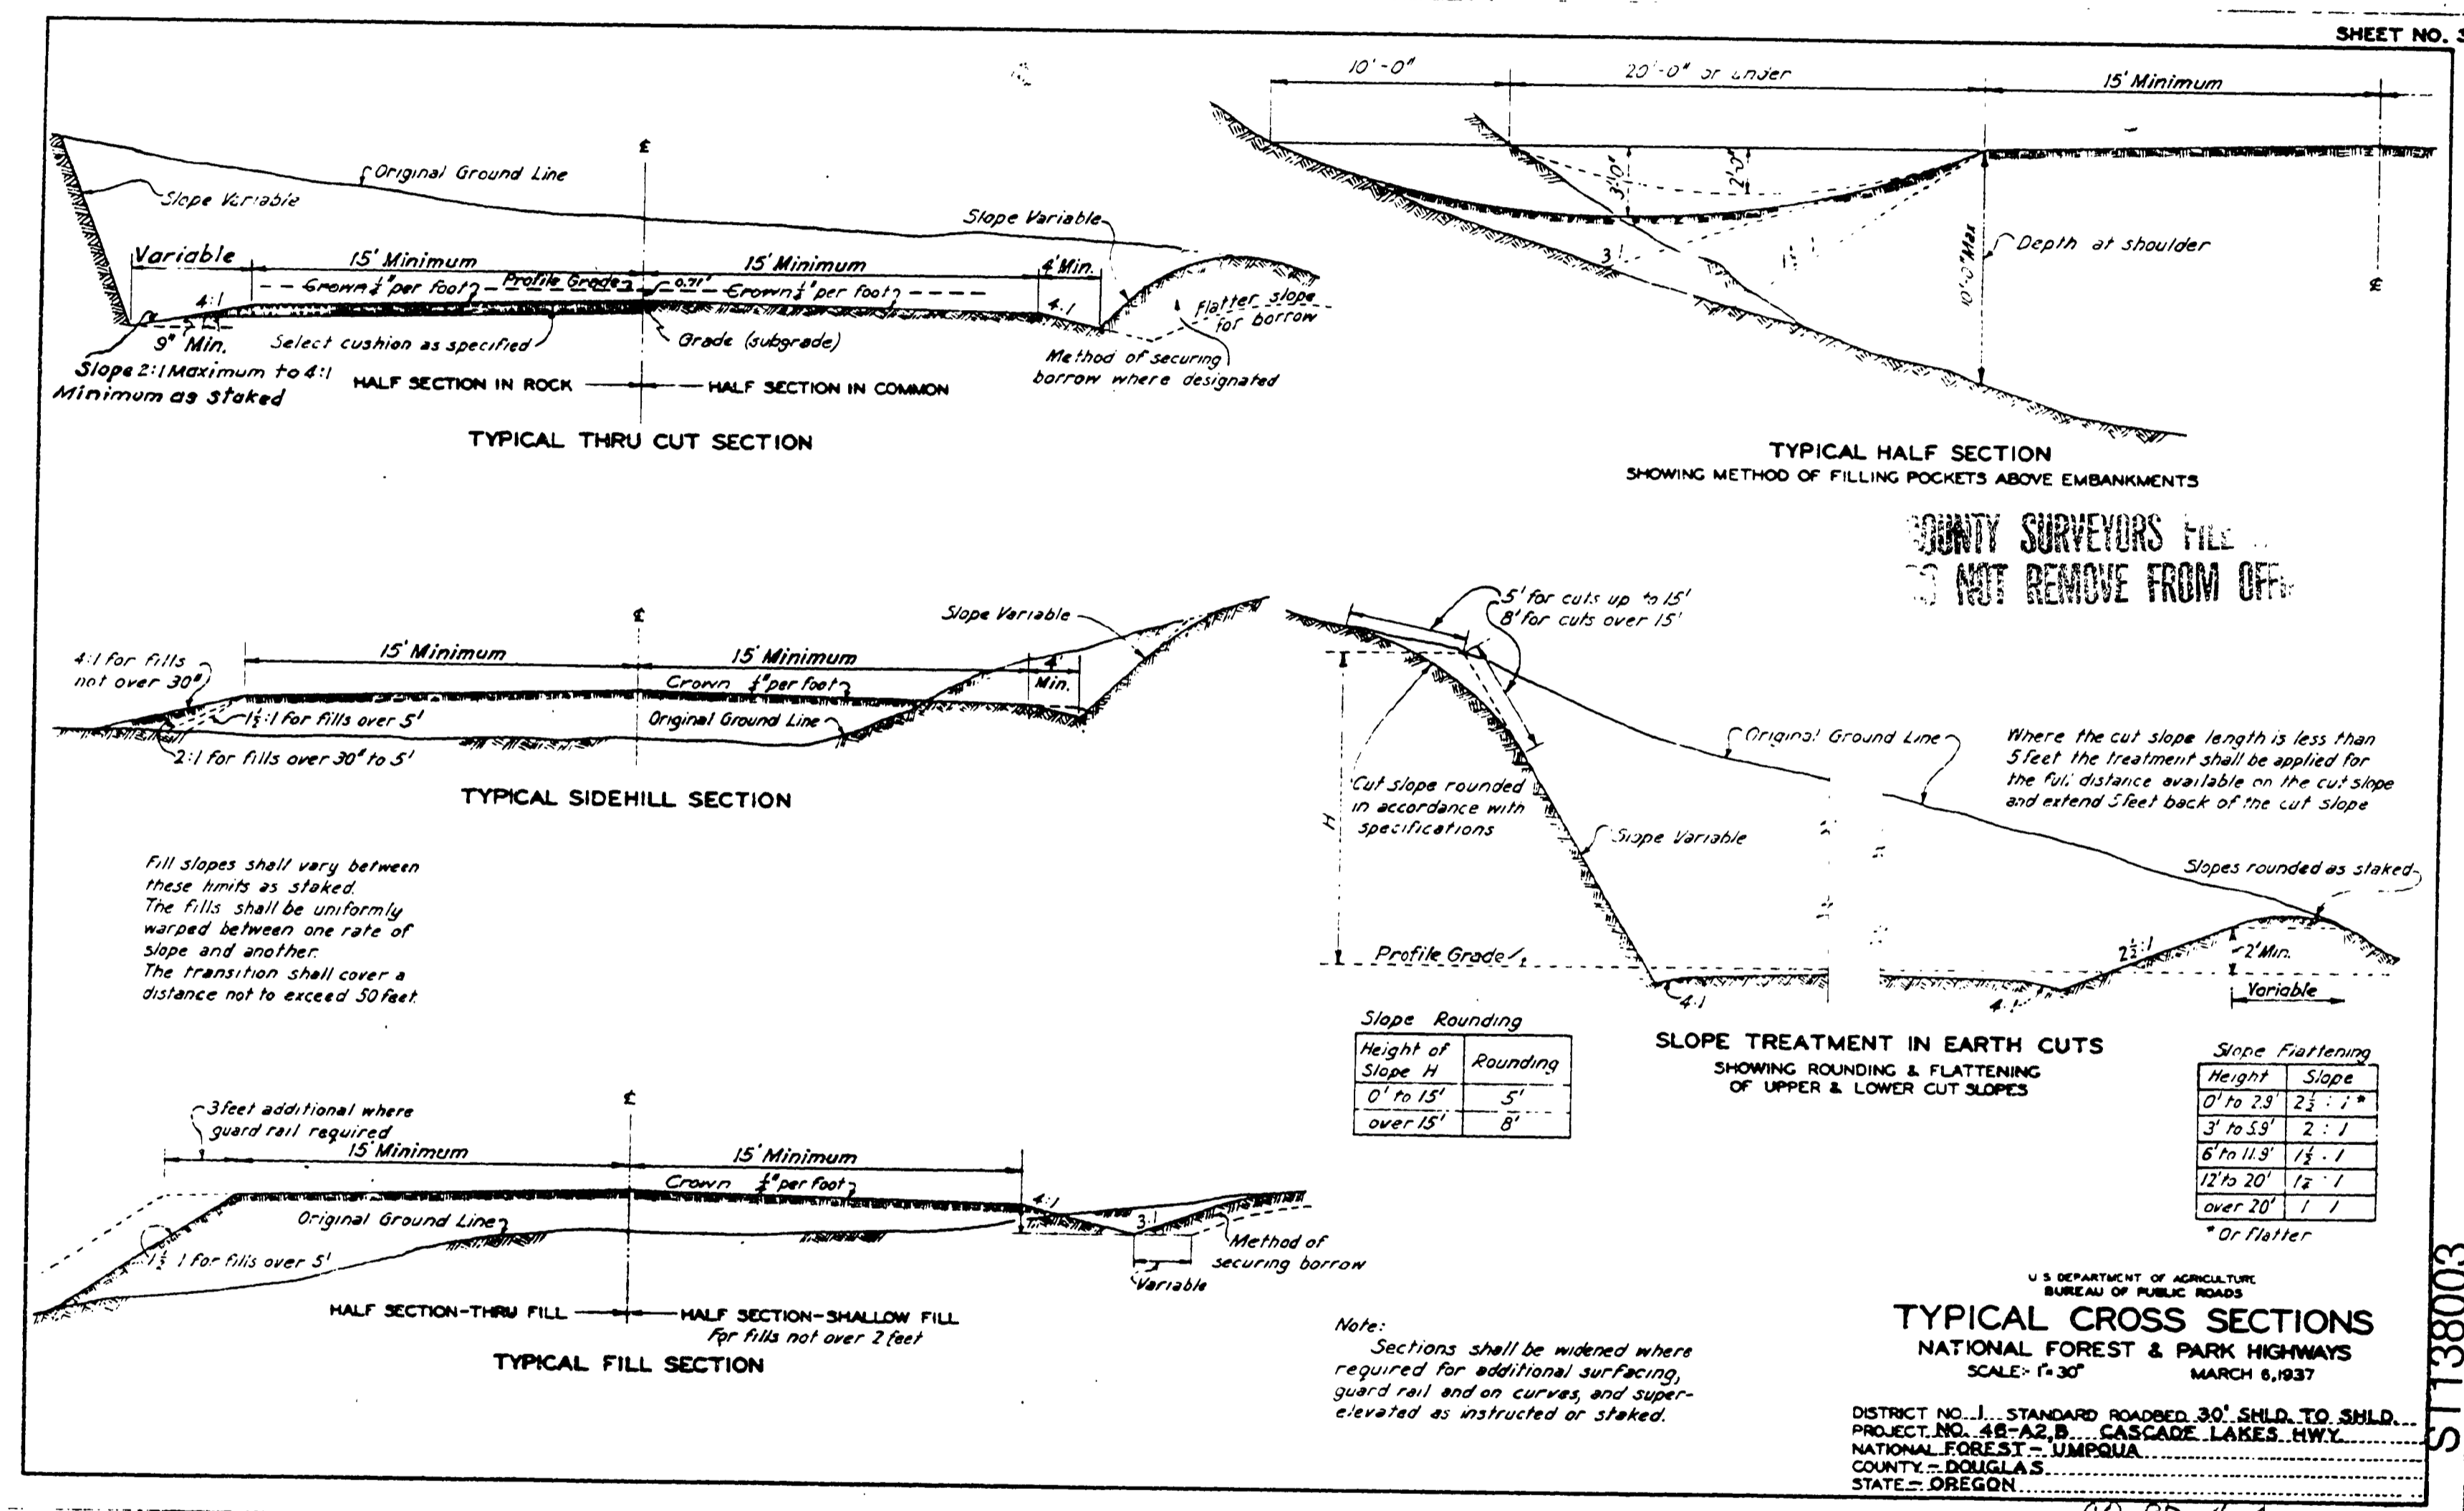



COUNTY SURVEYORS FILE
 NOT REMOVE FROM OFFICE

ST 138003

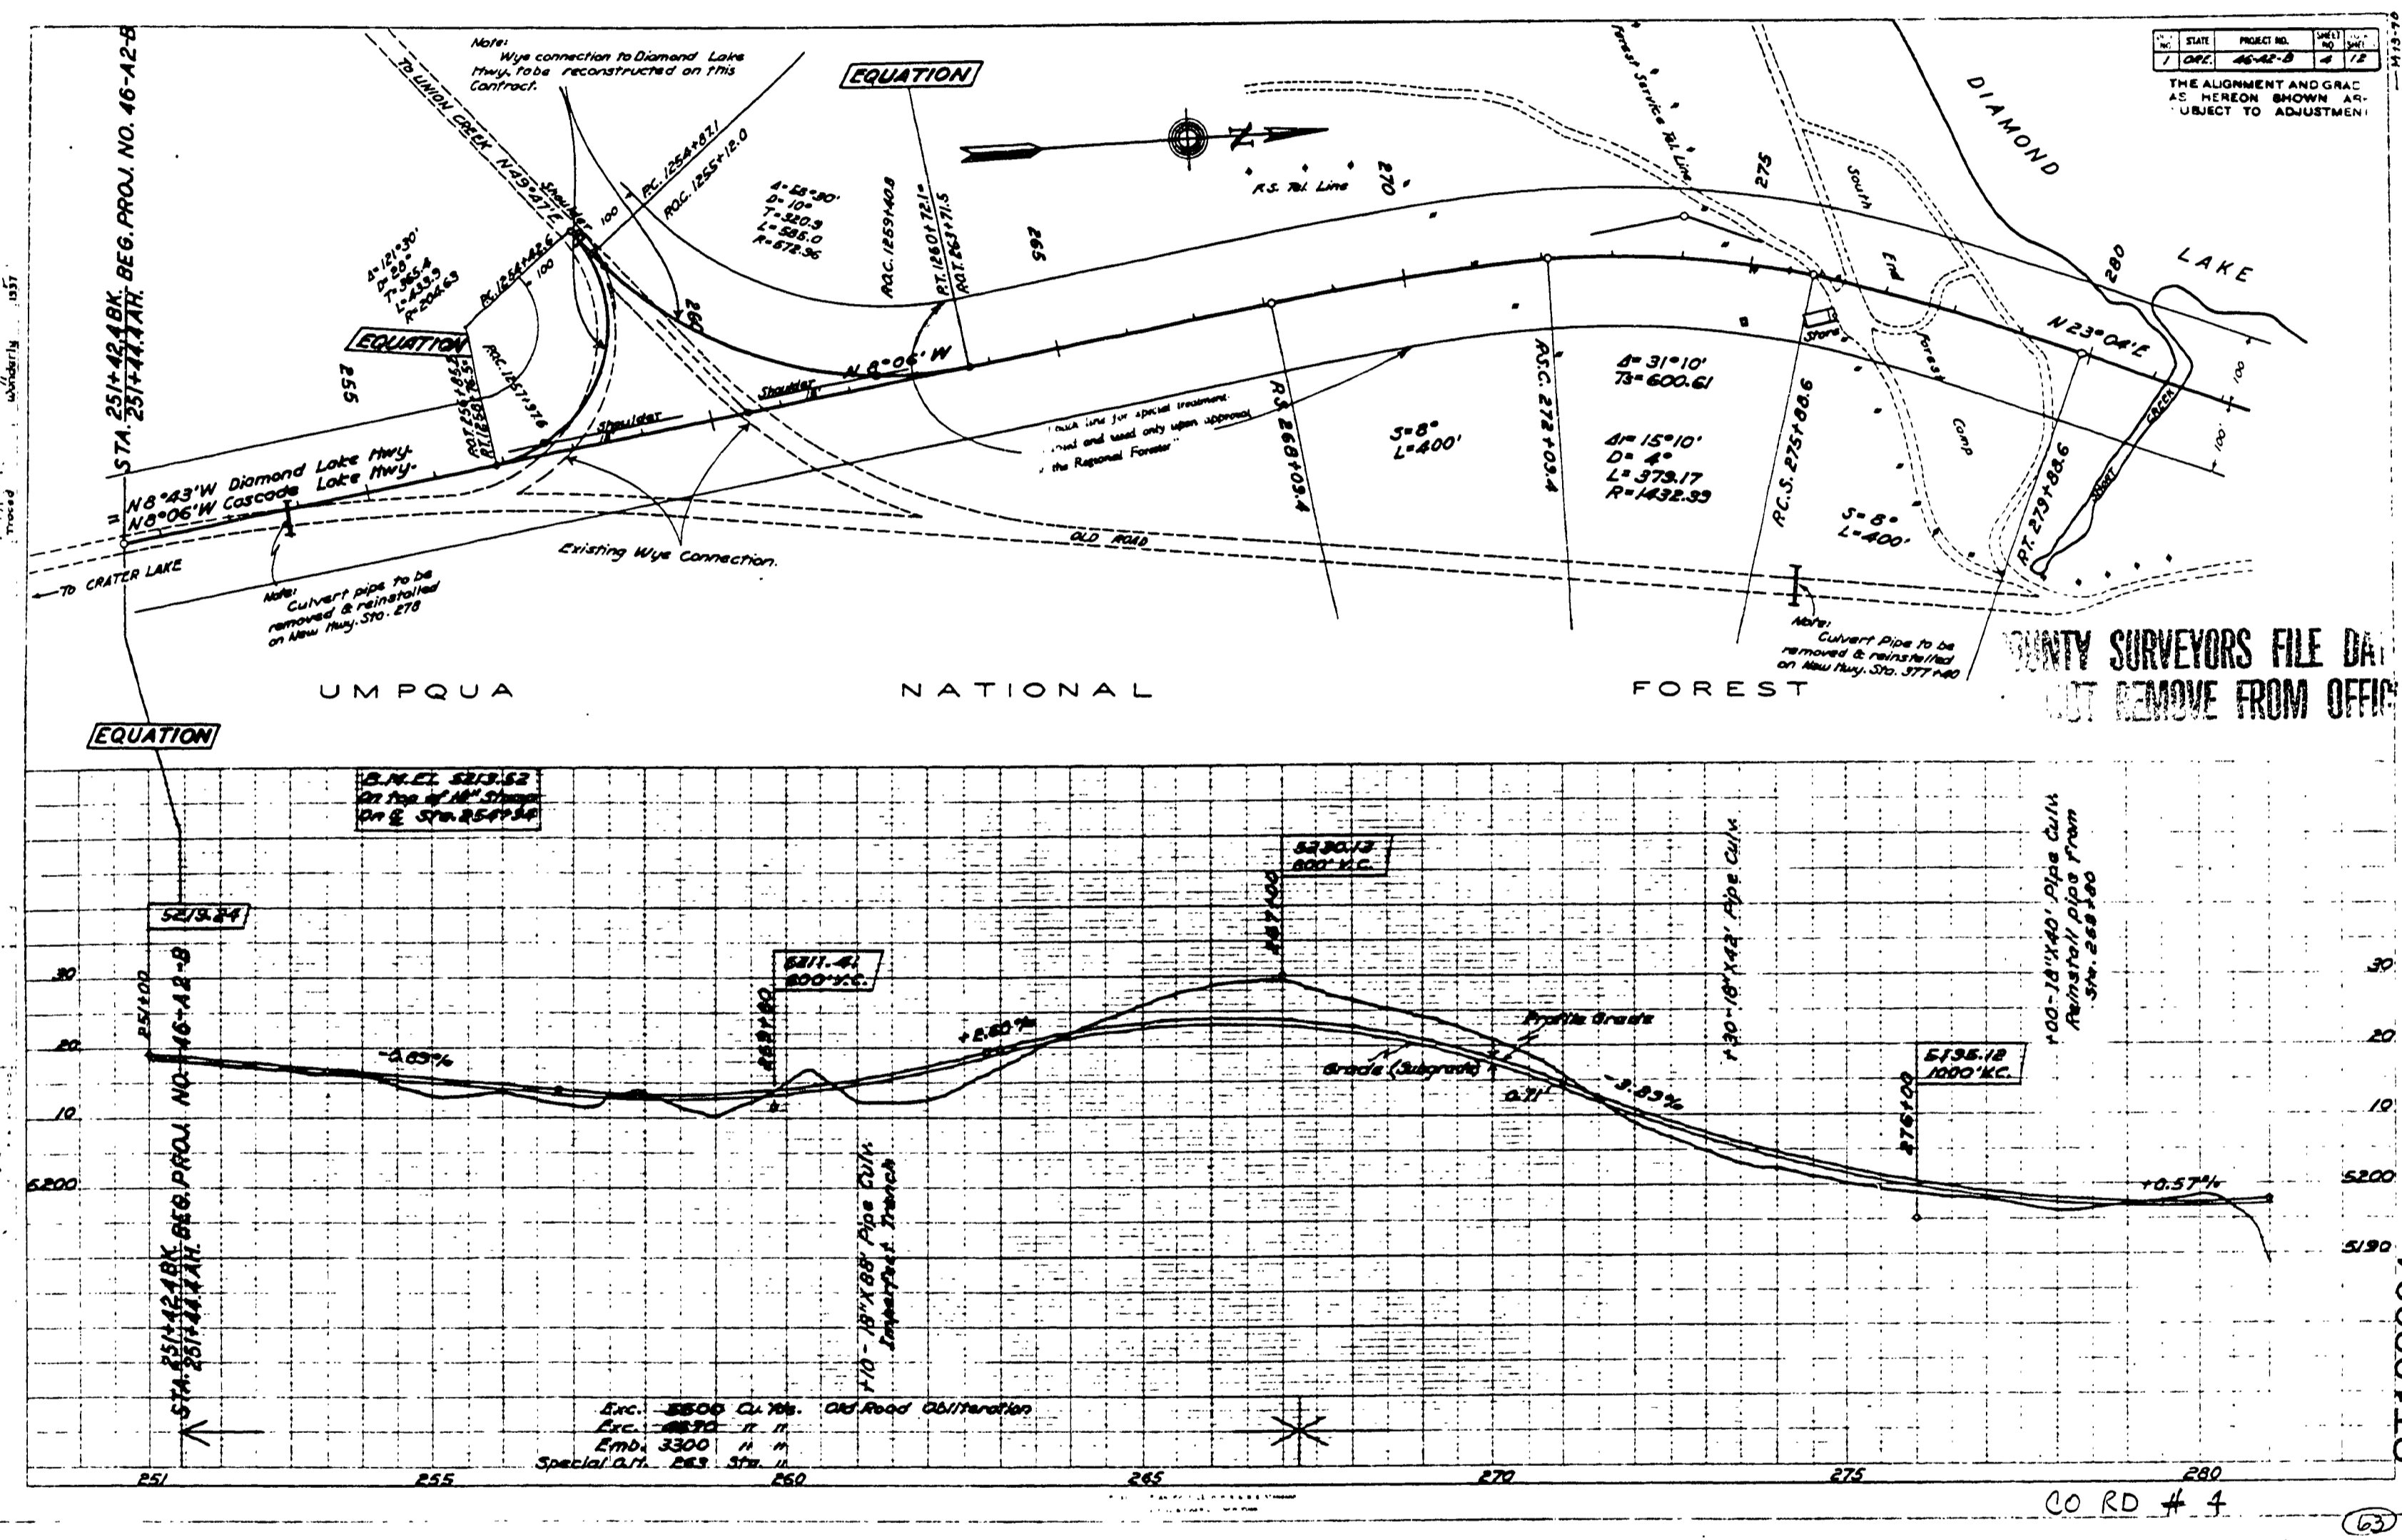



24 X

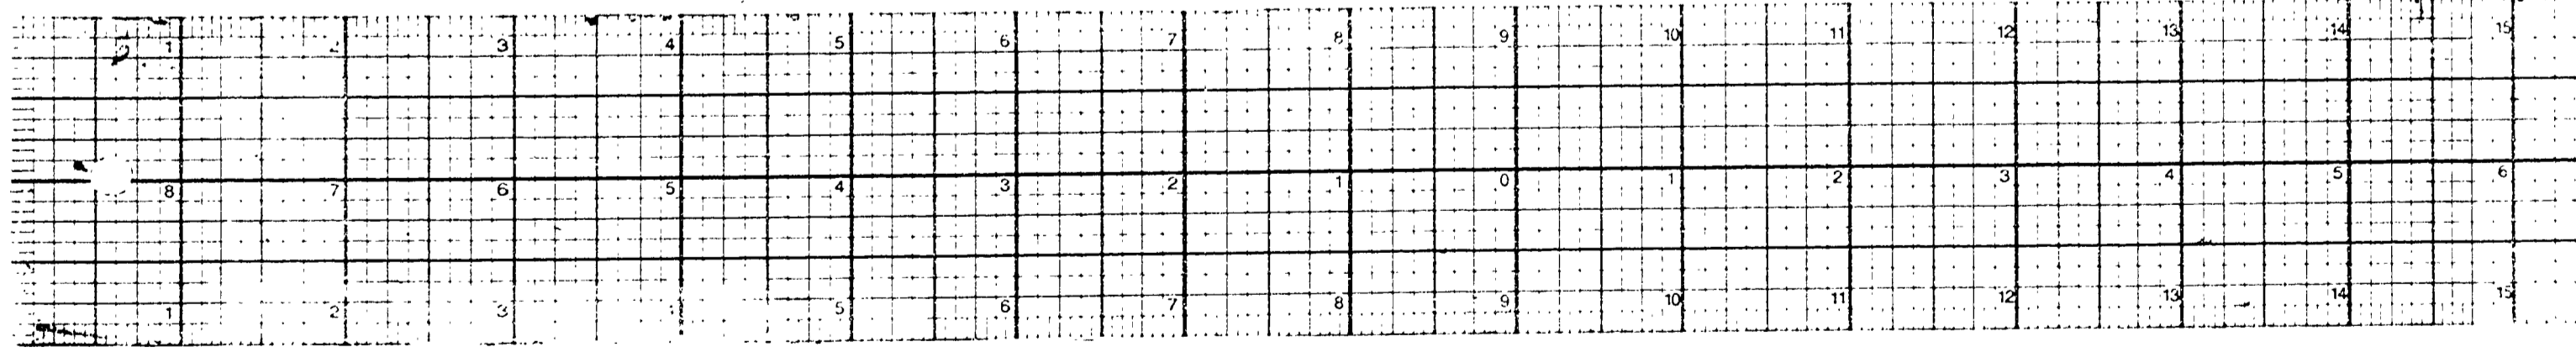

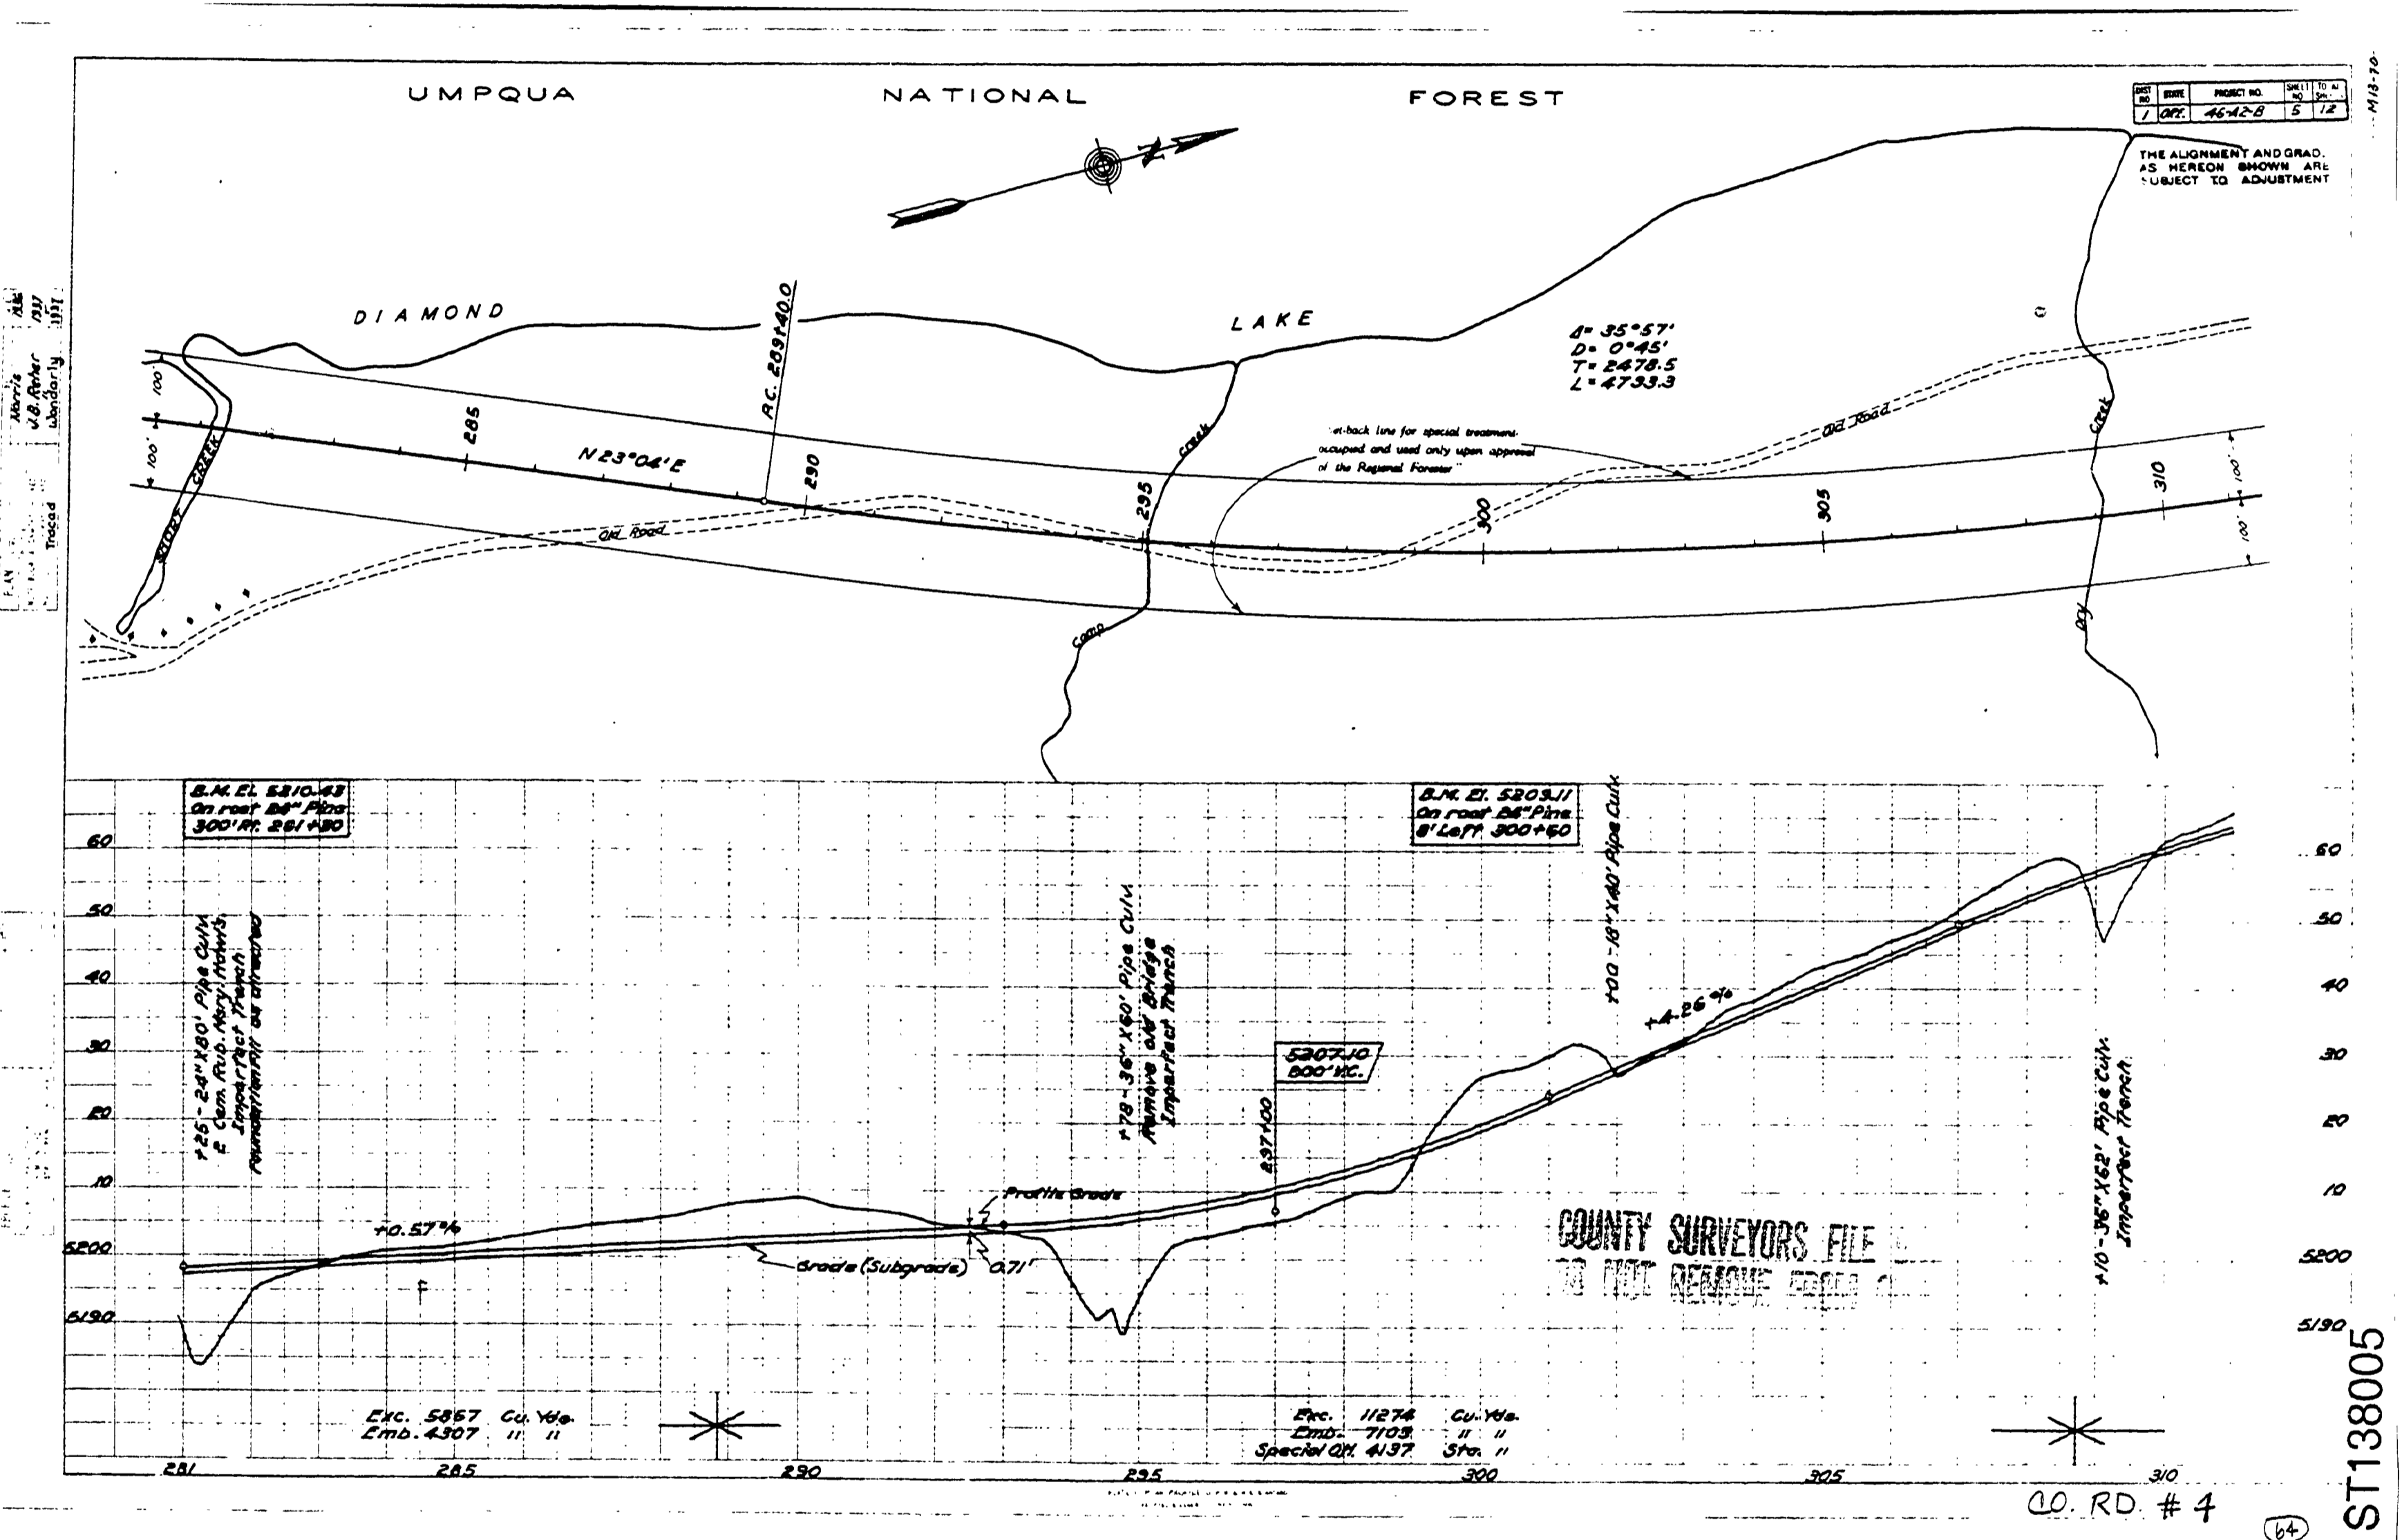

24 X

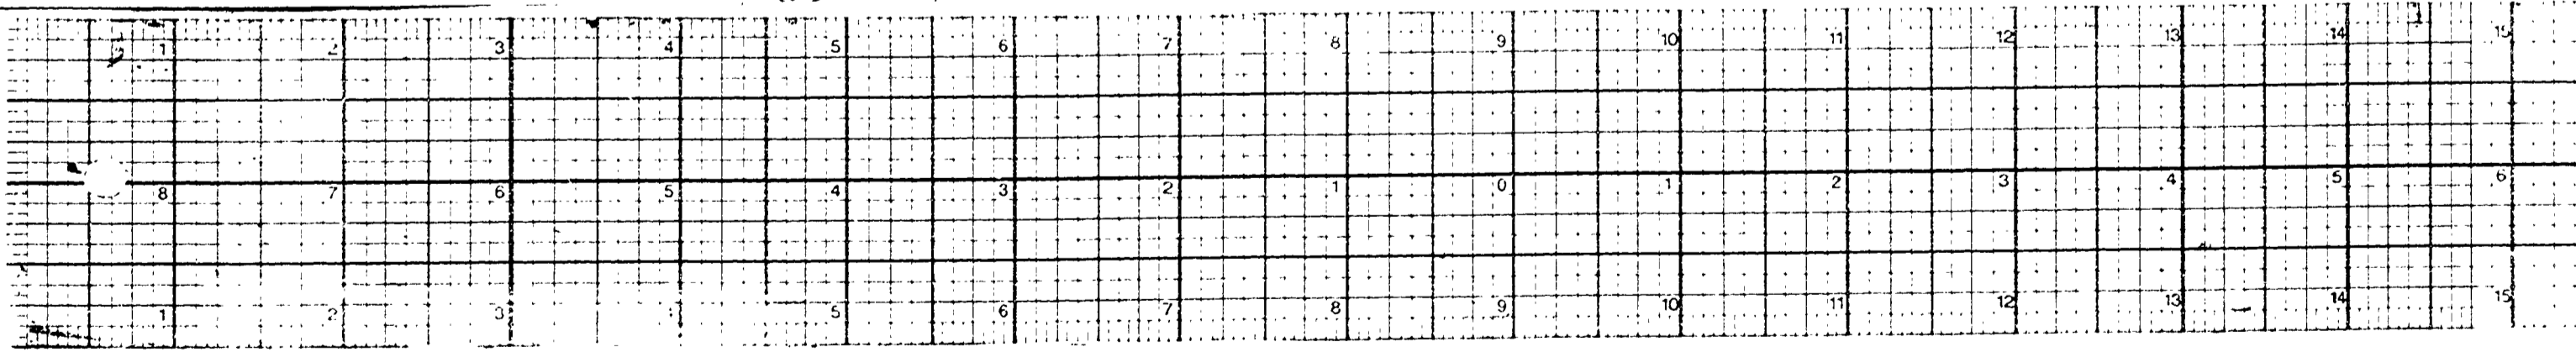

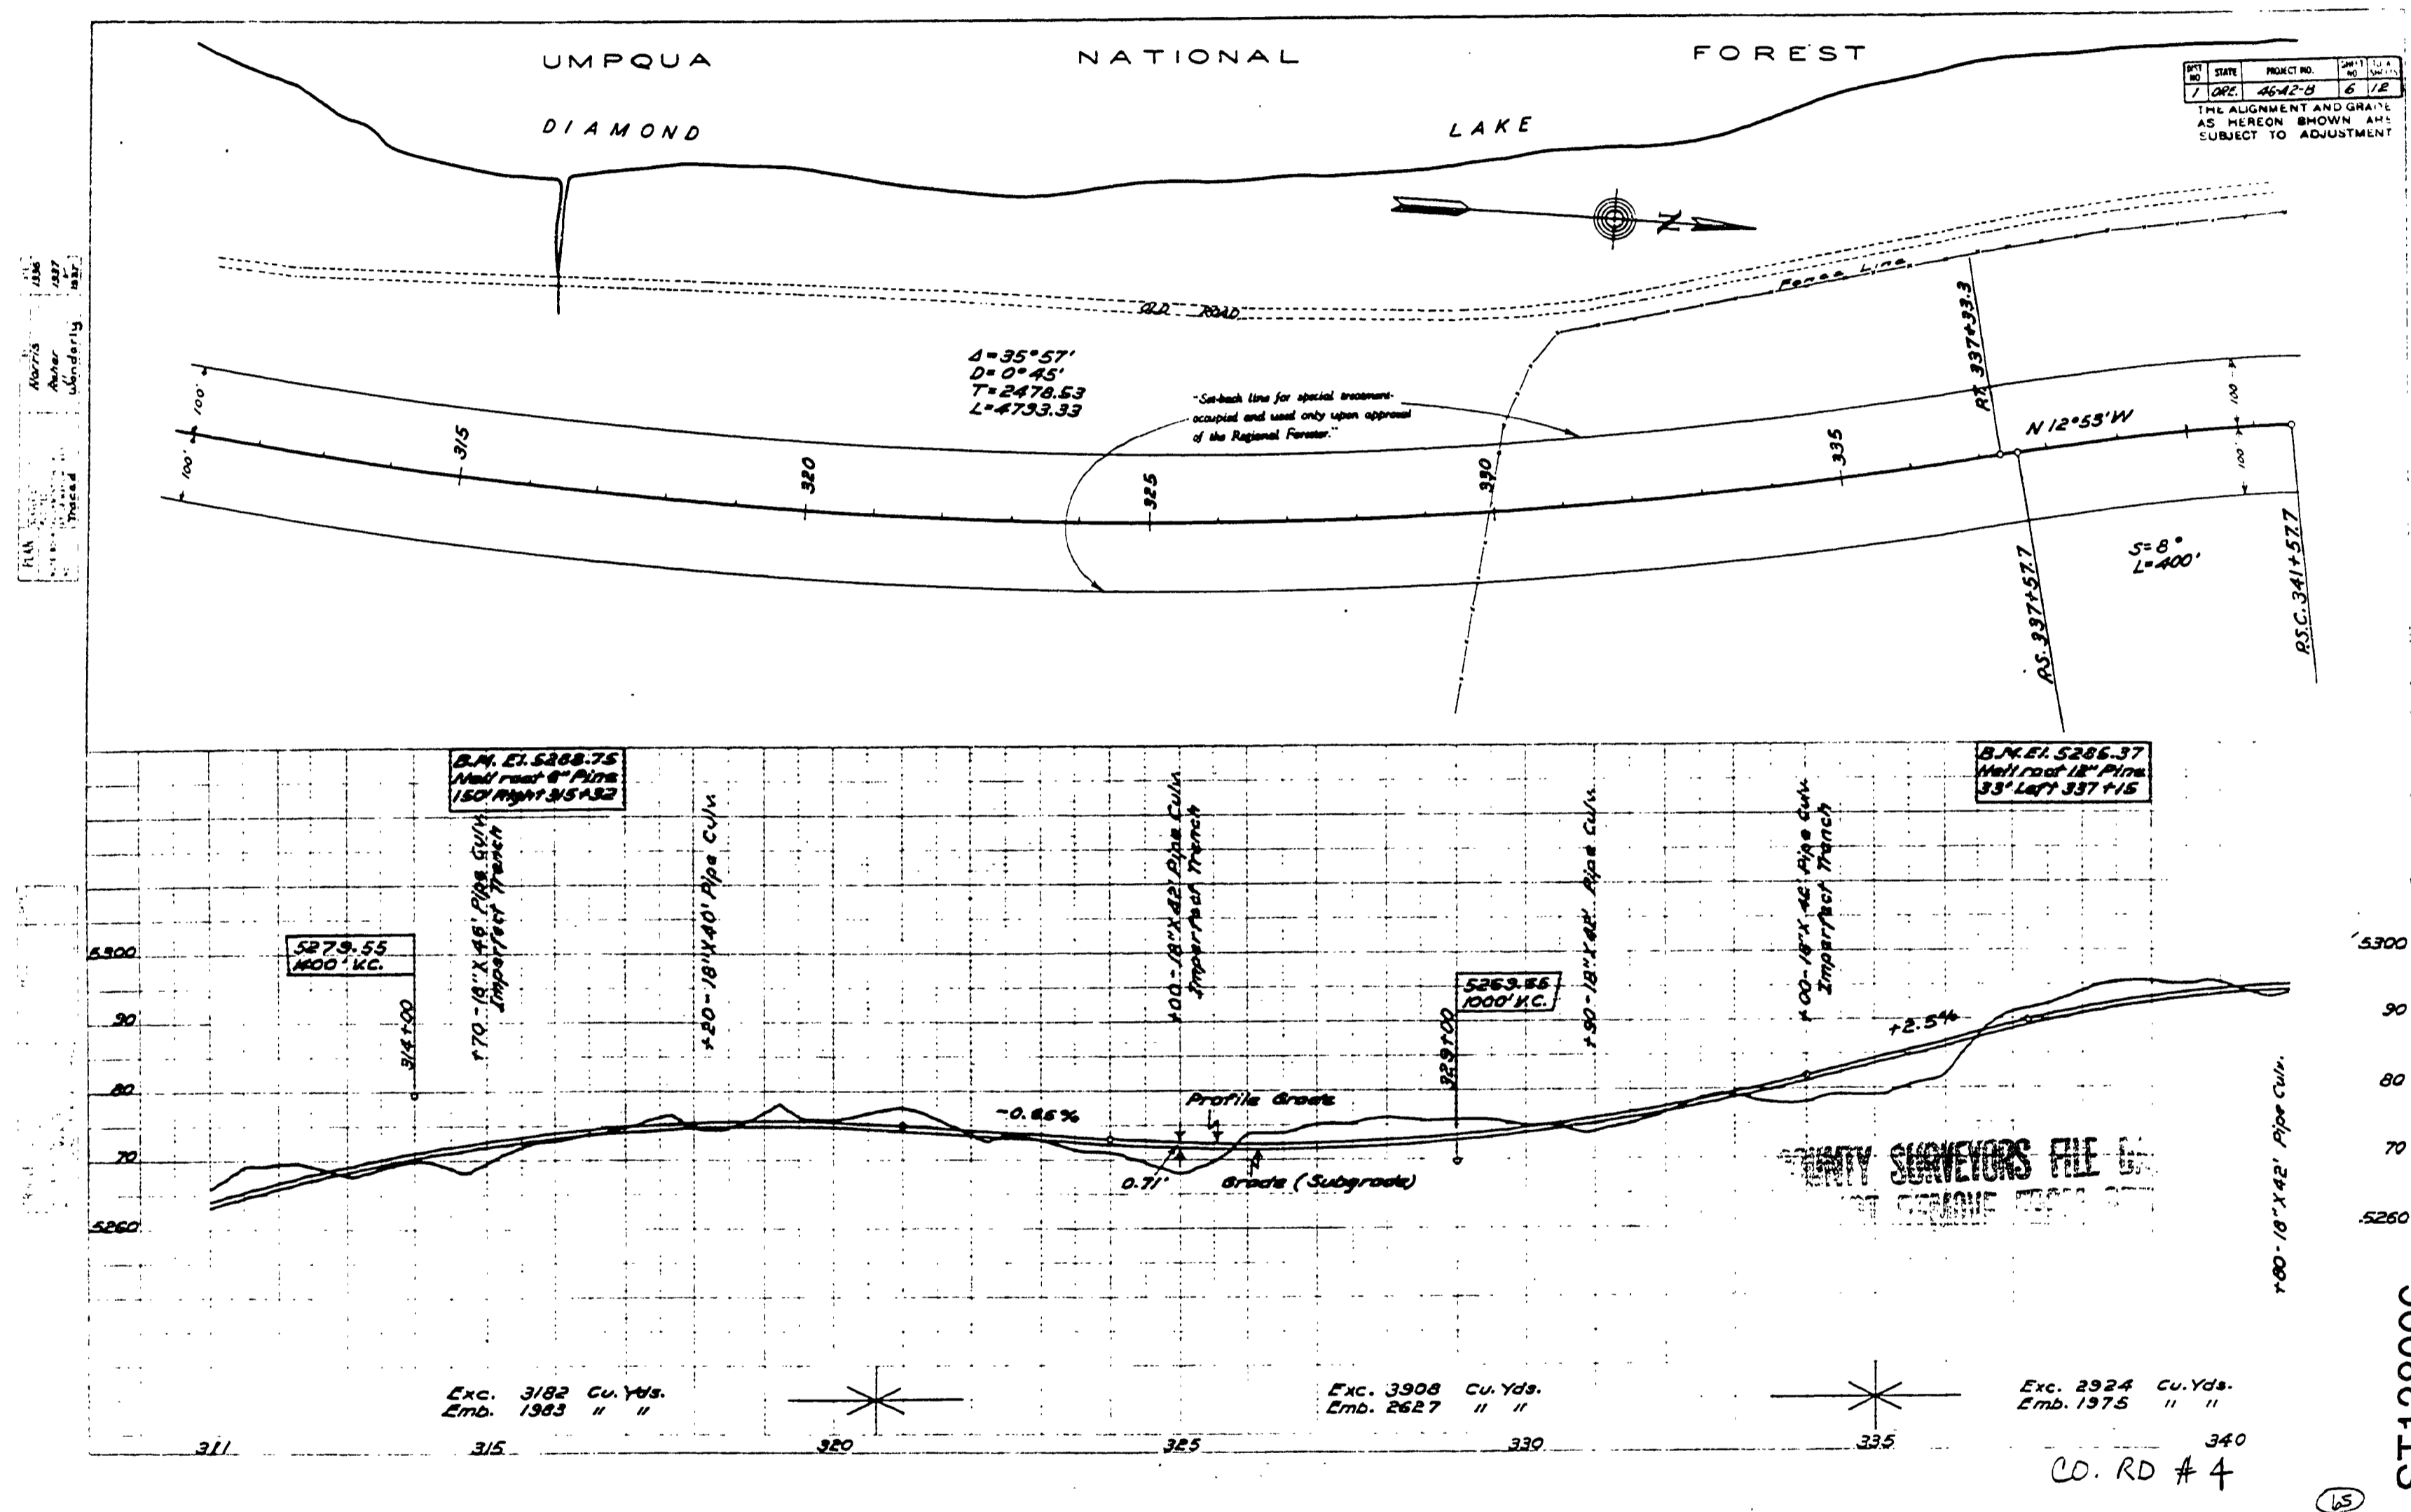



THE ALIGNMENT AND GRADE AS HEREON SHOWN ARE SUBJECT TO ADJUSTMENT

ST138006


CD. RD # 4


24 X

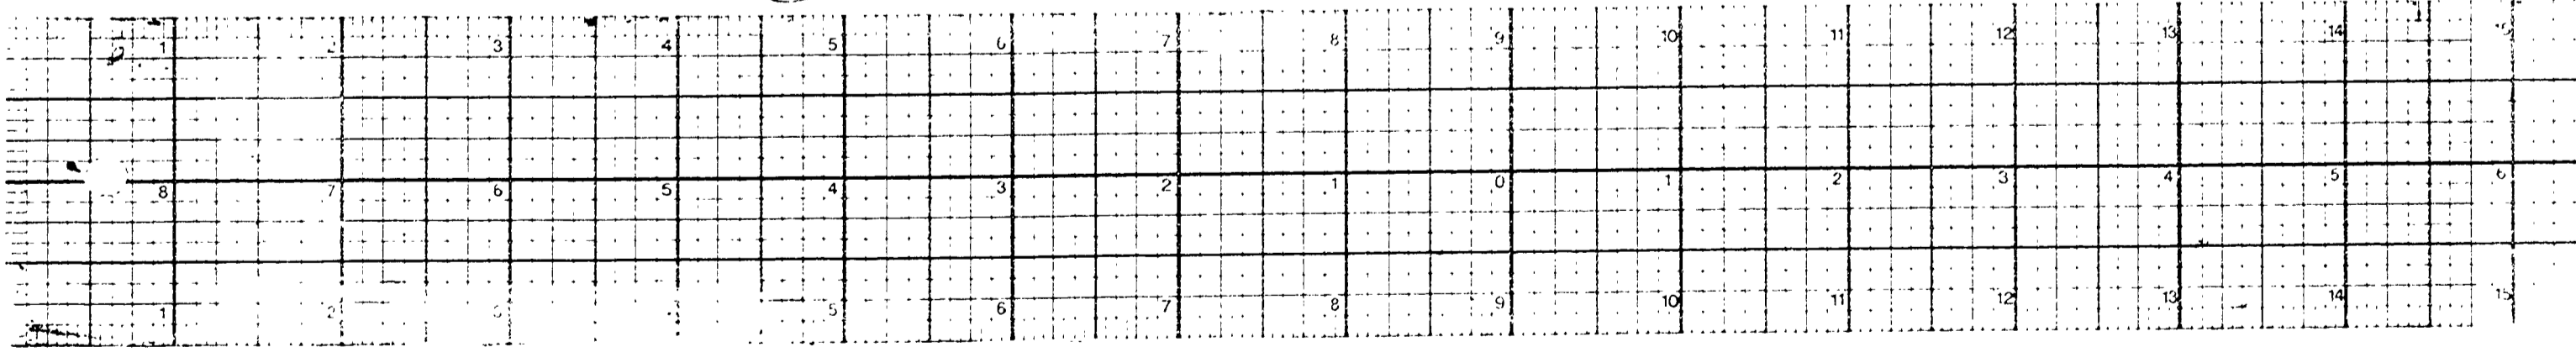

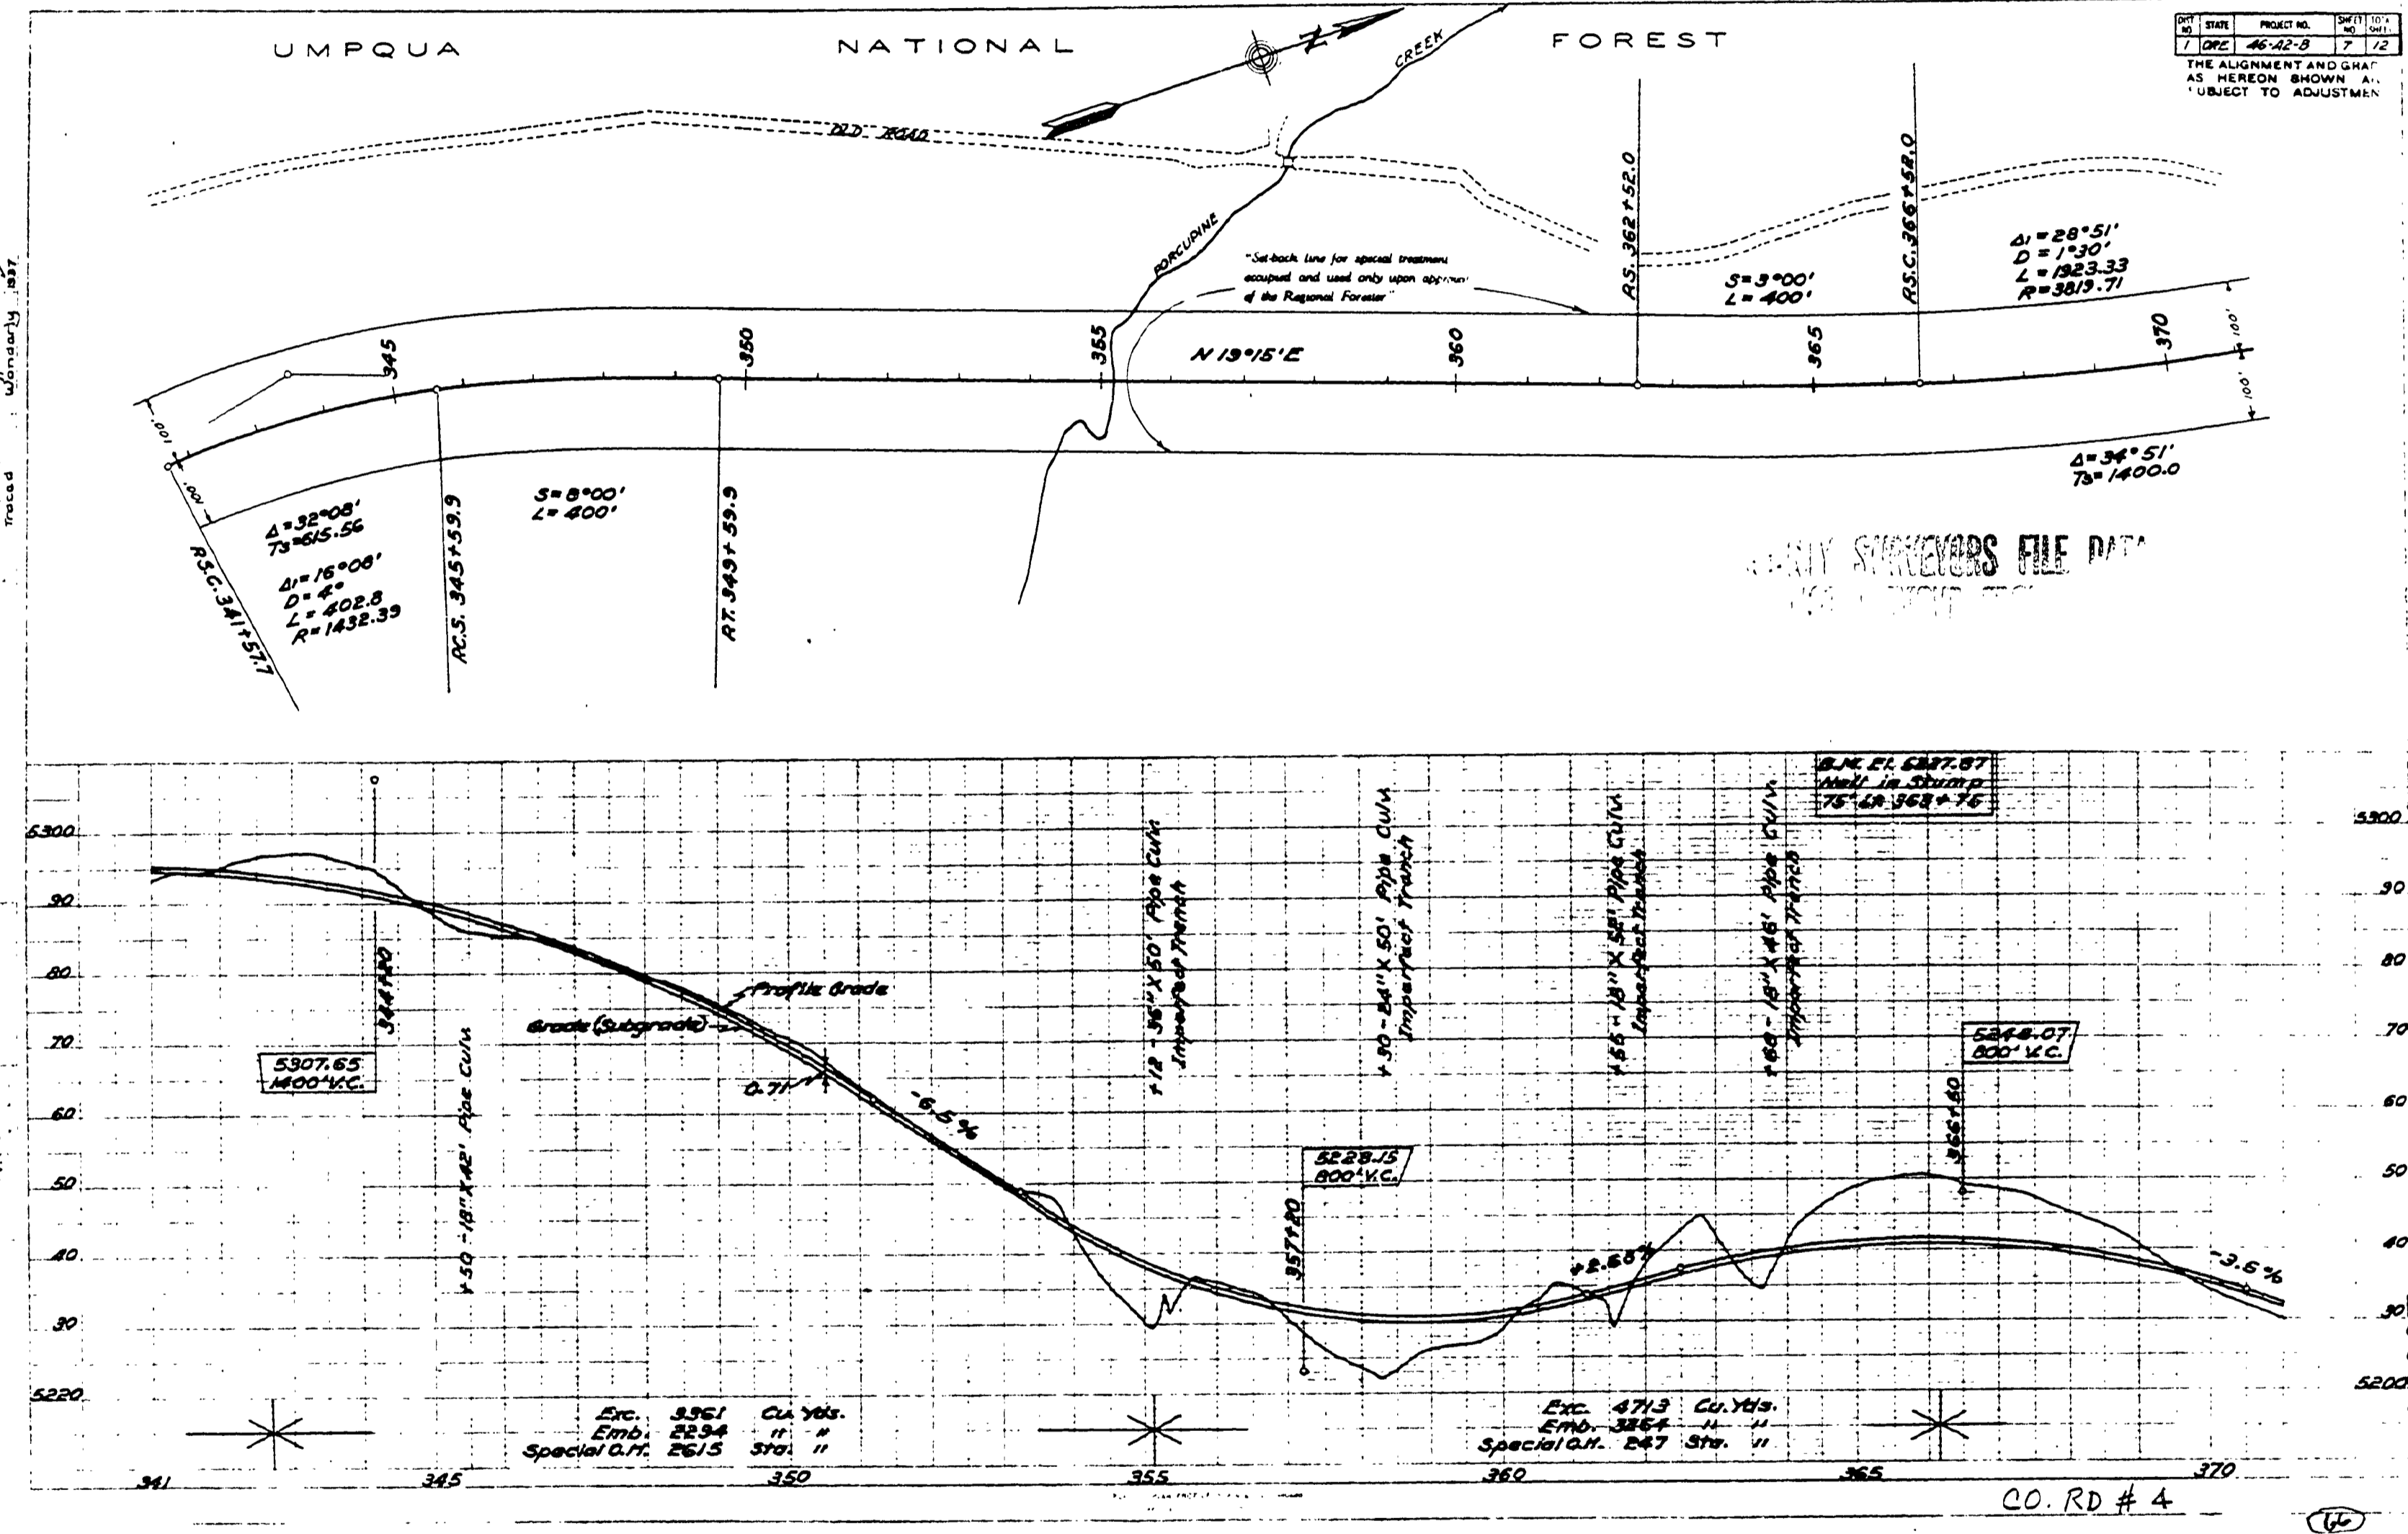



24 X

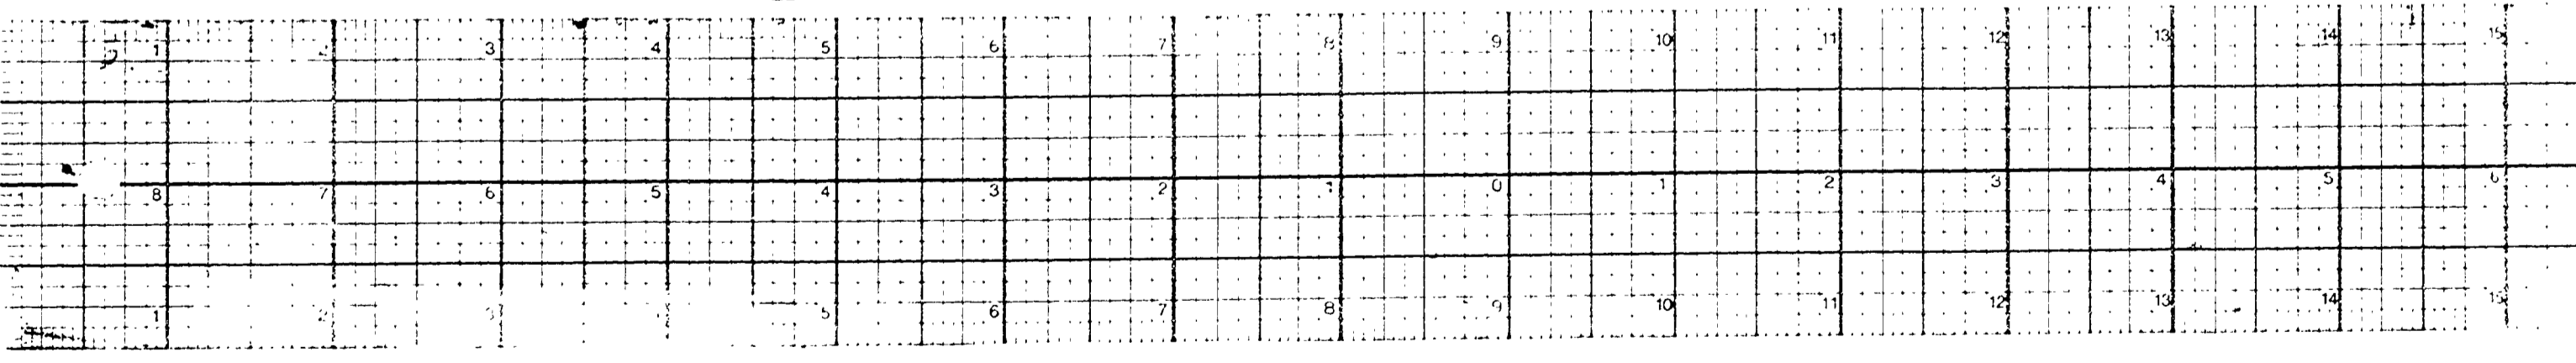

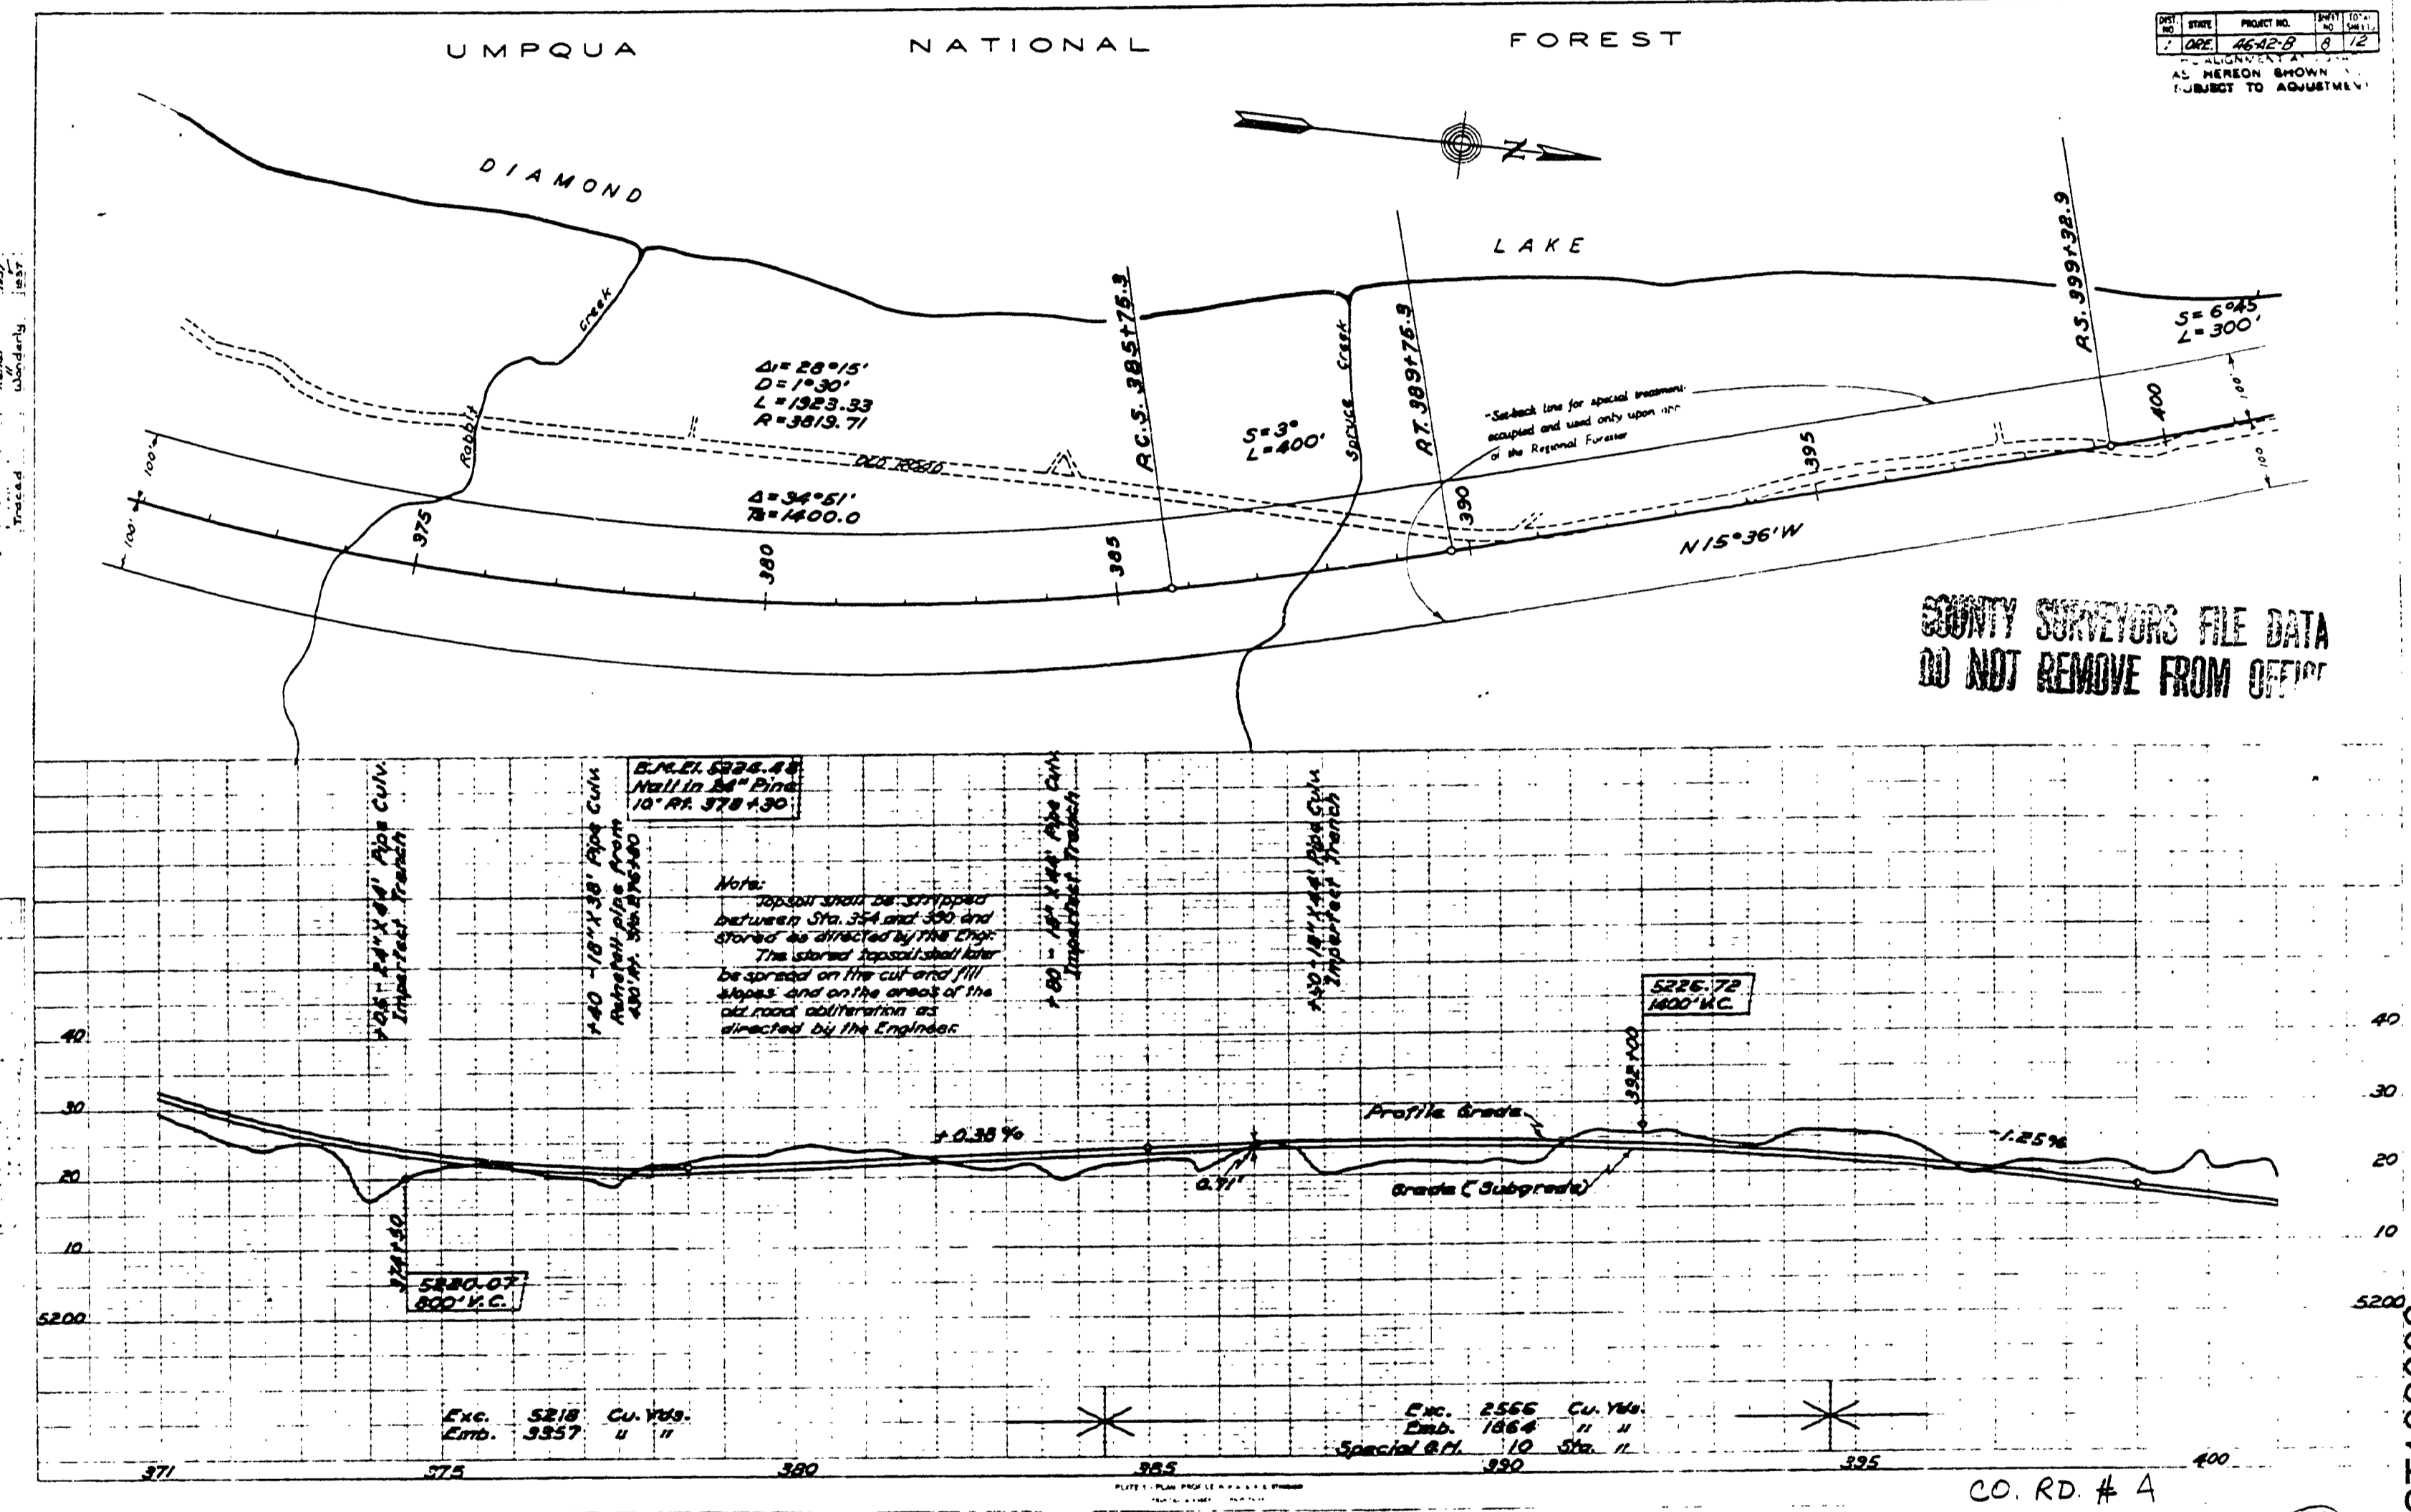




24 X

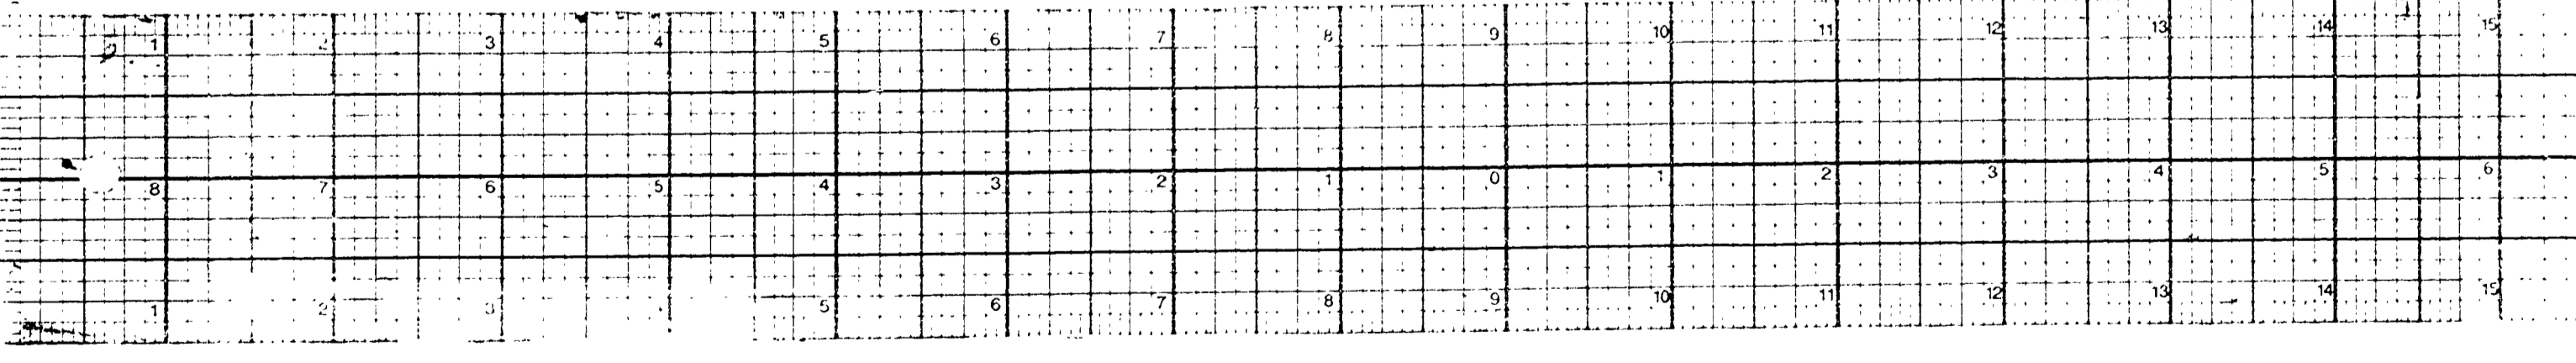

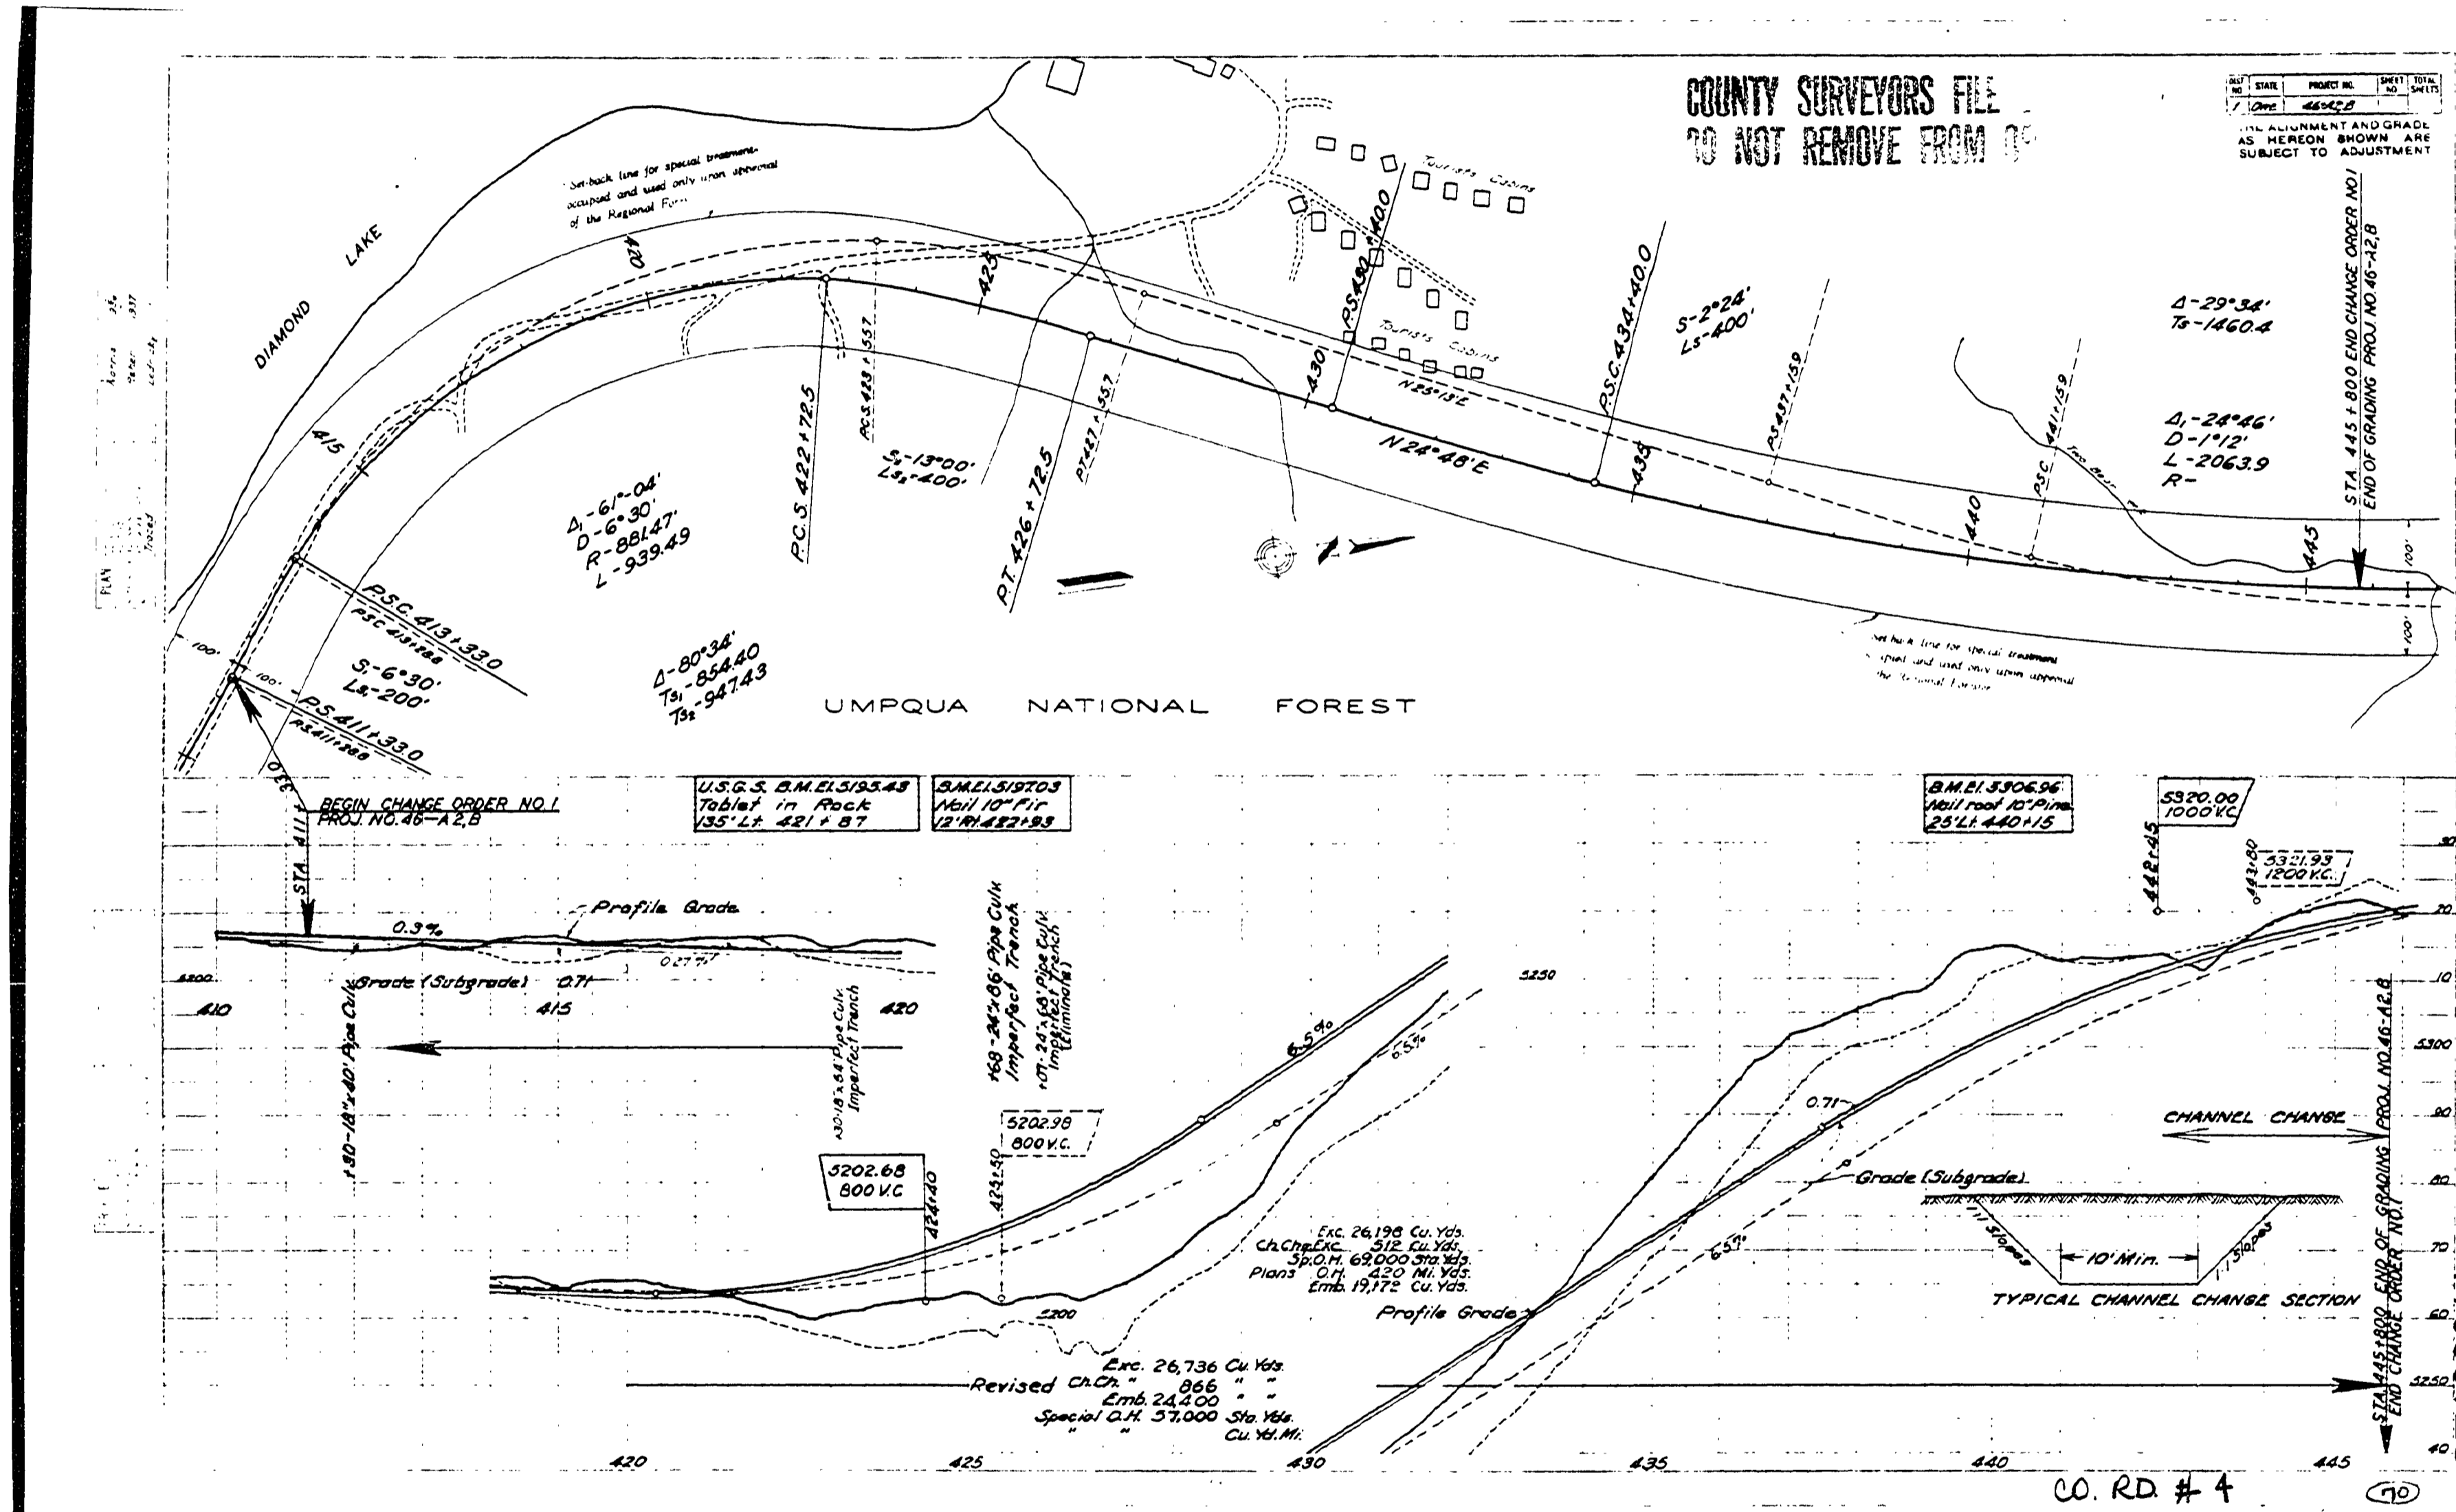


24 X

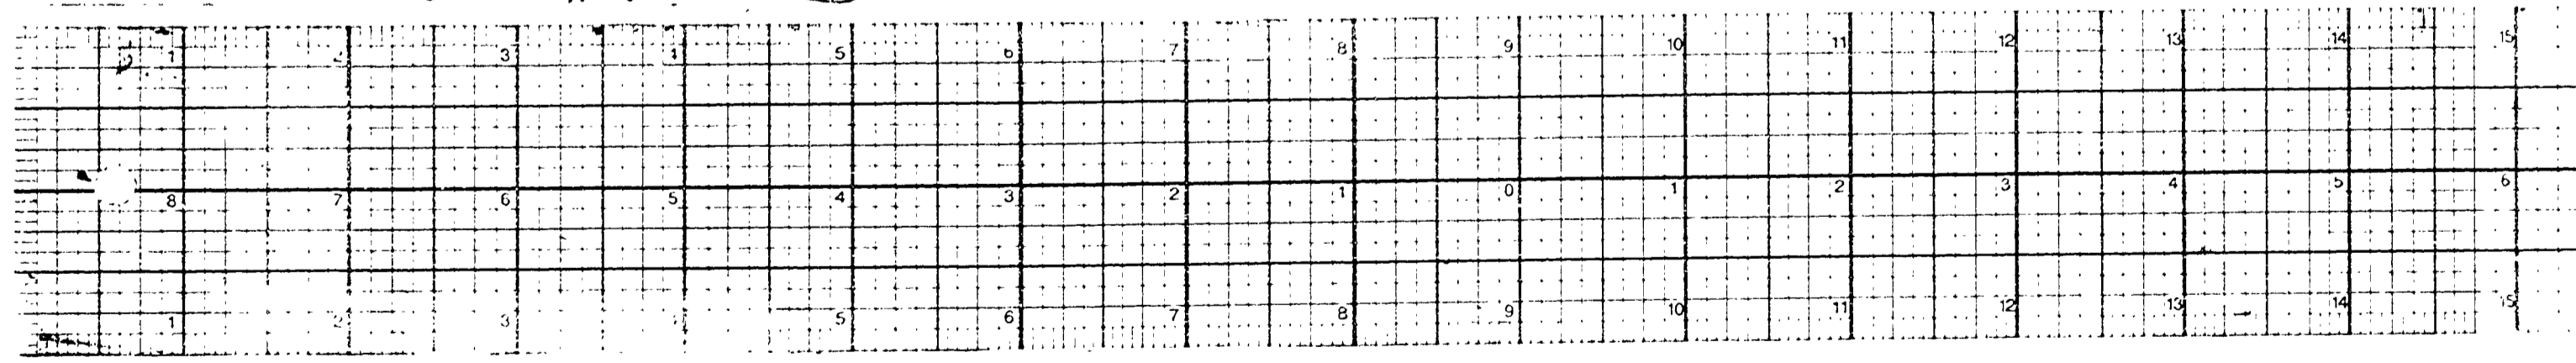

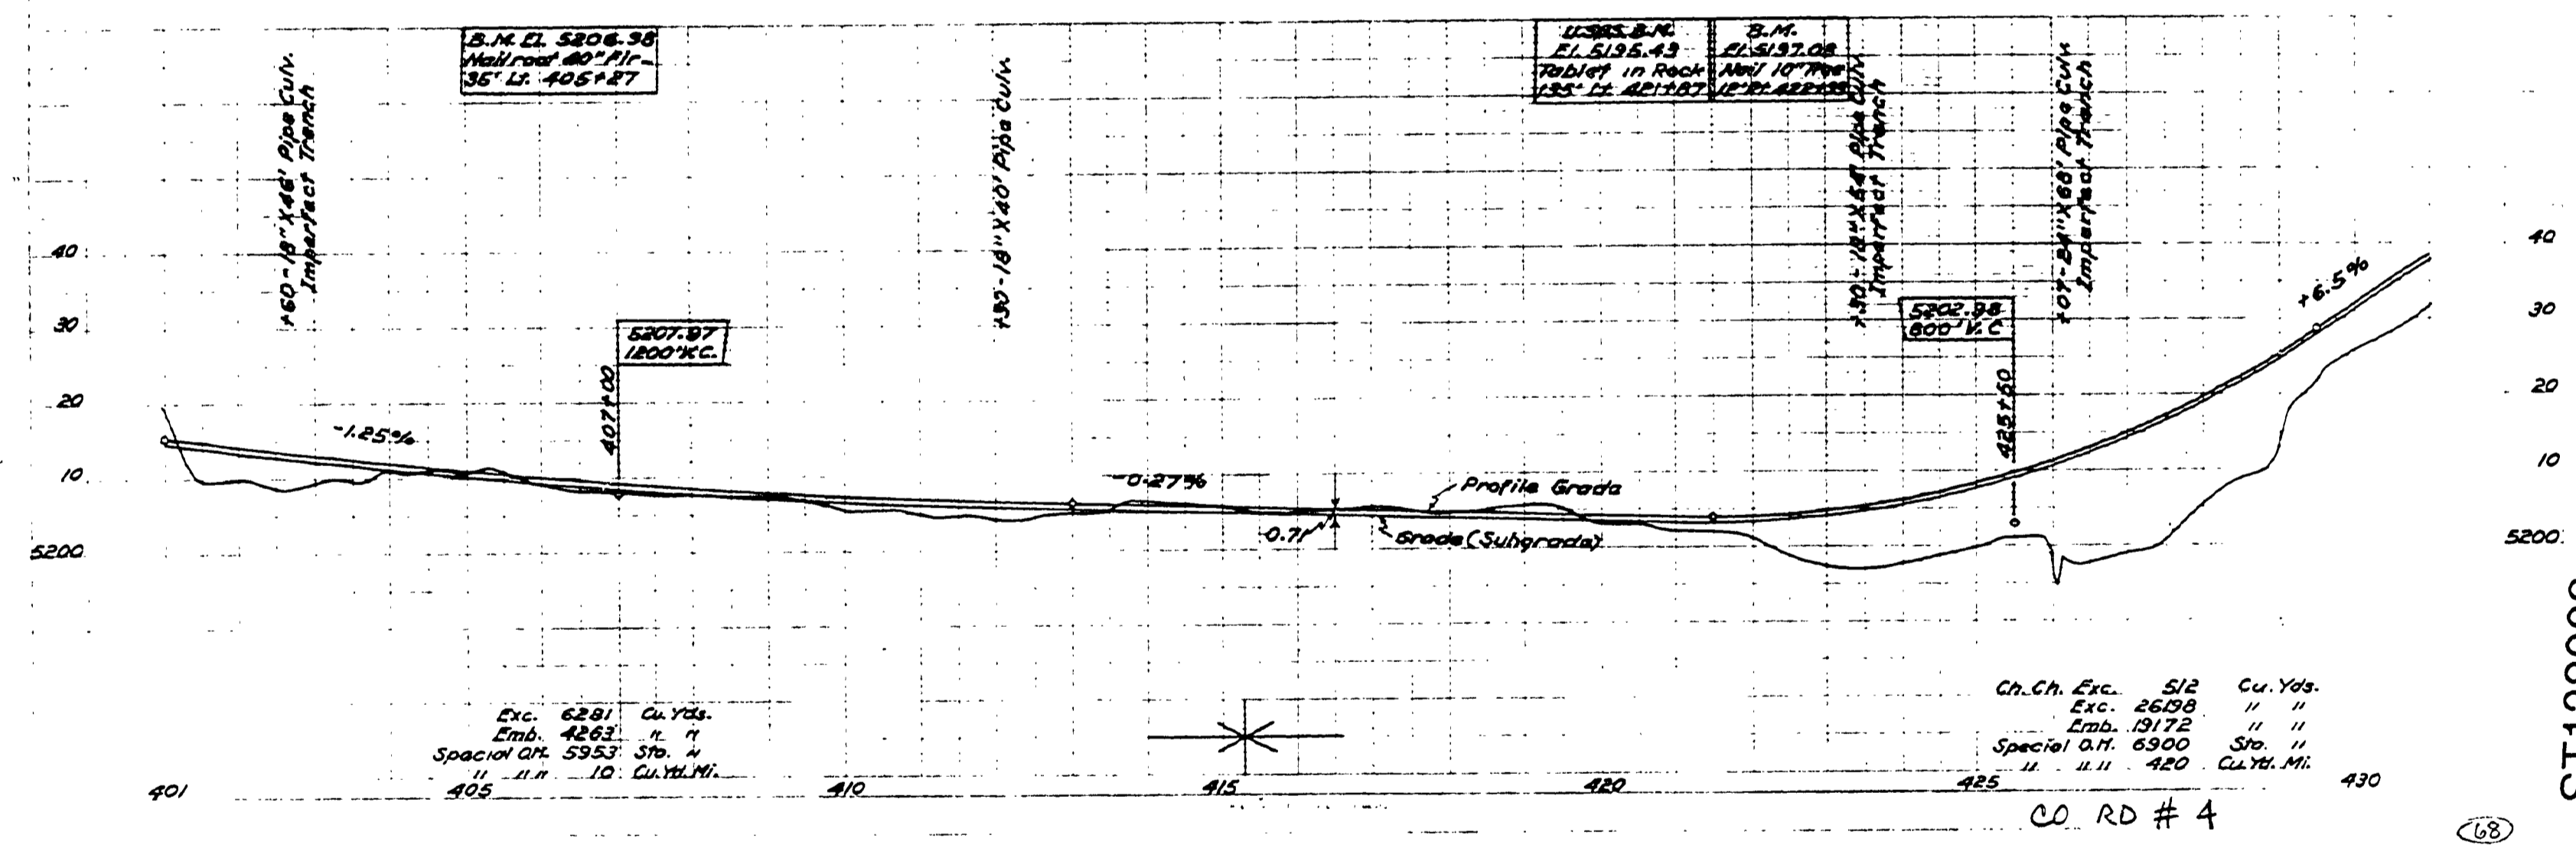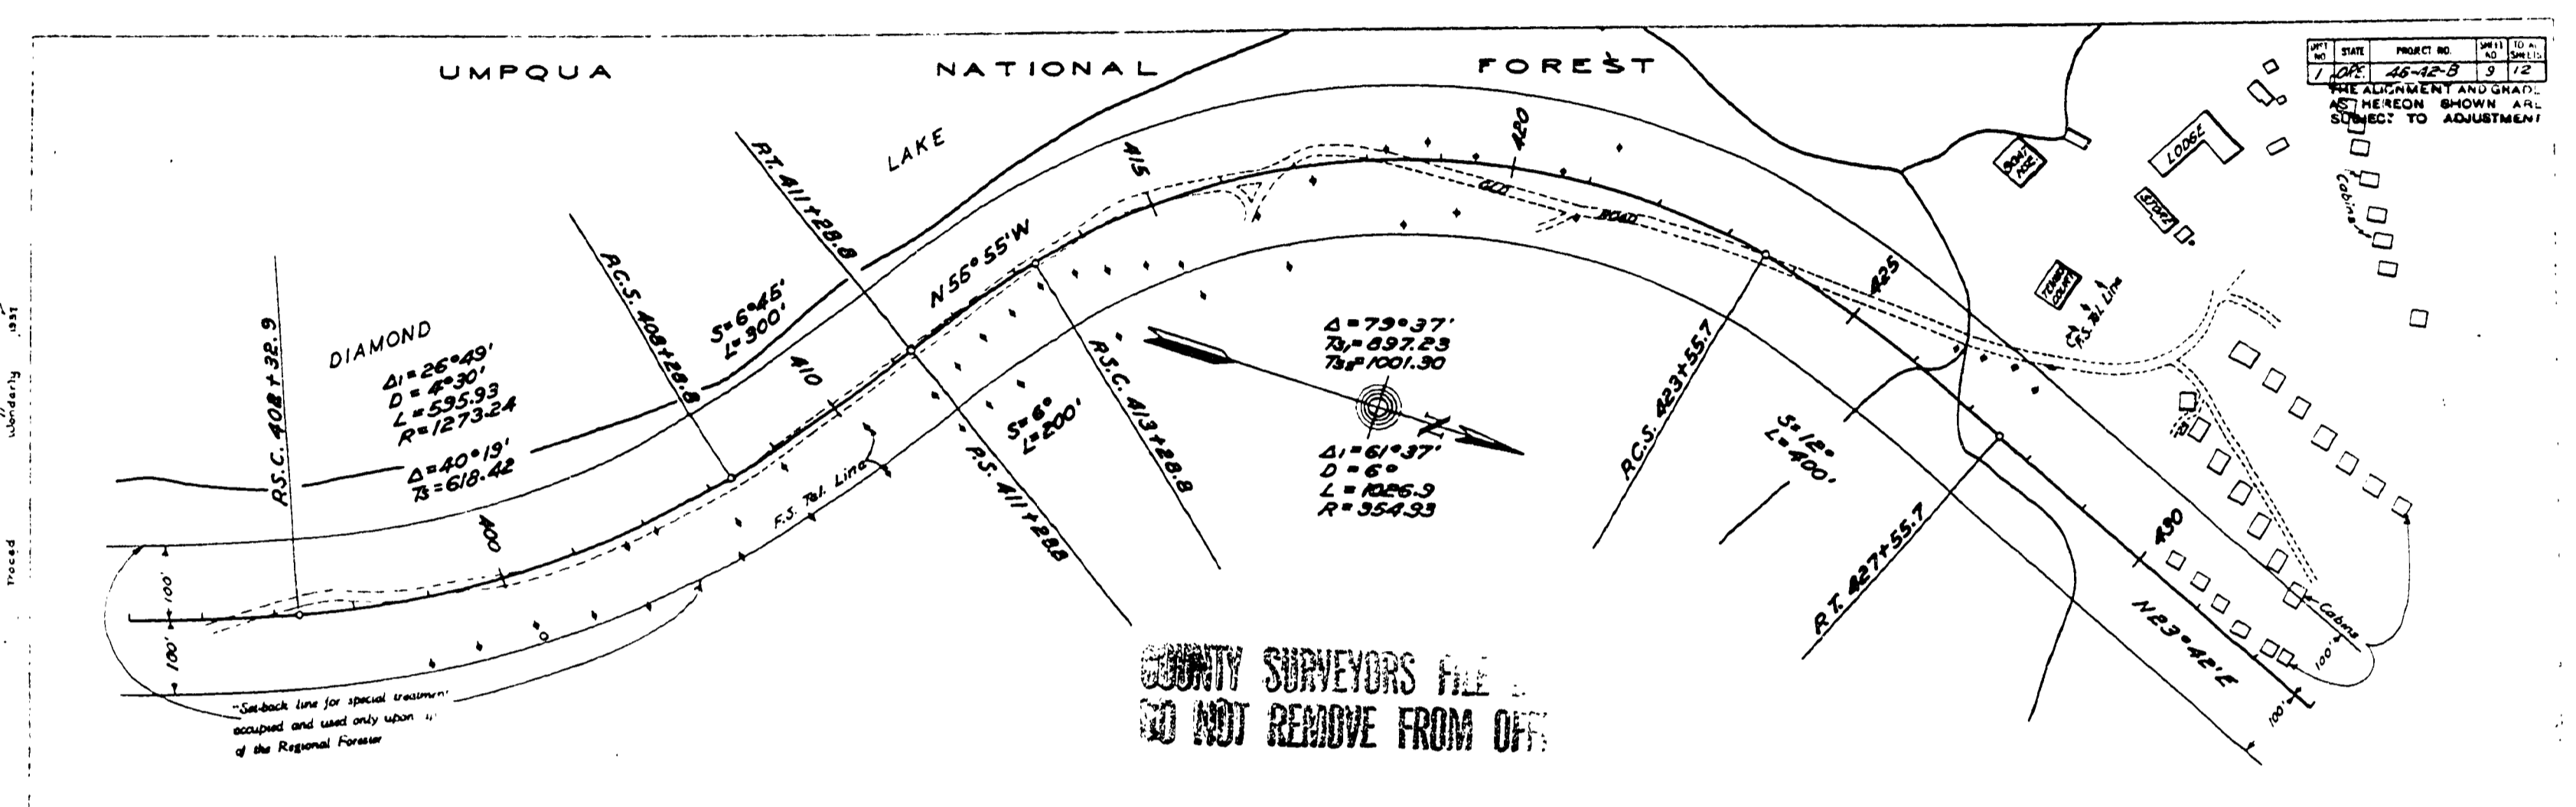

24 X

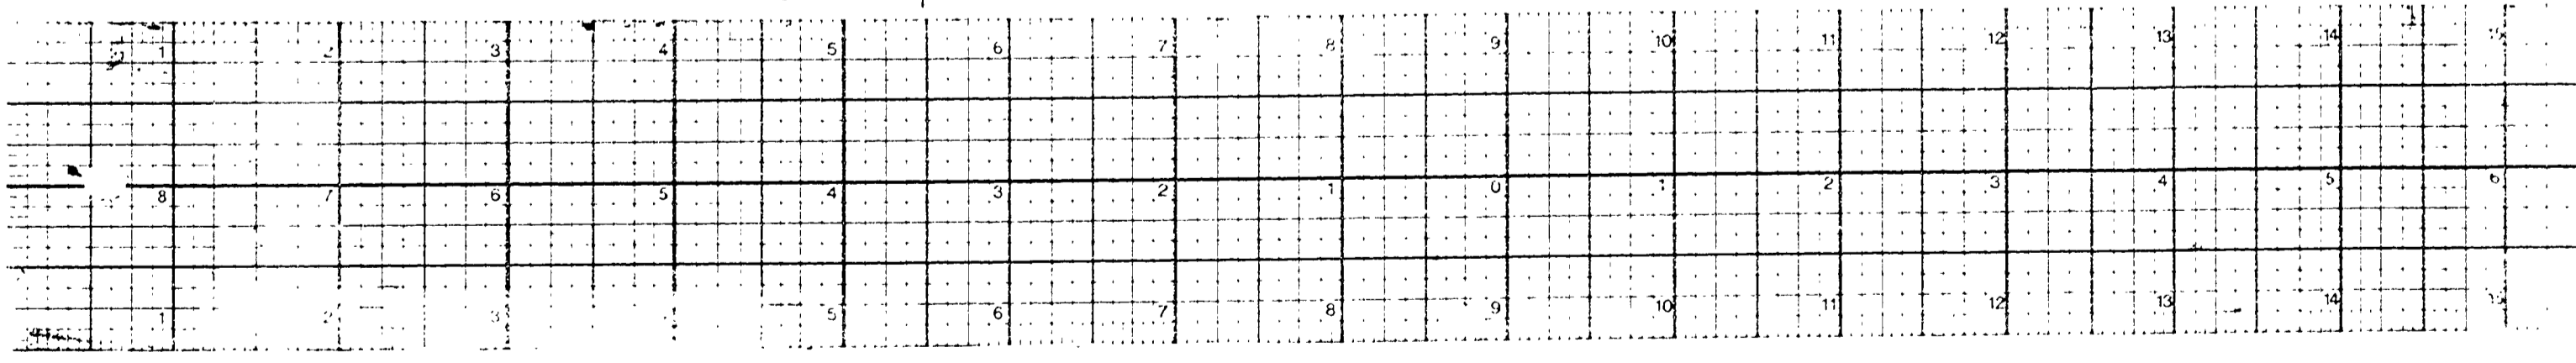

ST138009

