

UNIT NO.	STATE	PROJECT NO.	SHEET NO.	TOTAL SHEETS
1	ORE.	46-A2-B	1	12

UNITED STATES DEPARTMENT OF AGRICULTURE
BUREAU OF PUBLIC ROADS


PLANS FOR PROPOSED
PROJ. NO. 46-A2-B-GRADING

CASCADE LAKES HIGHWAY
ROUTE NO. 46-115.0 MILES-CLASS 3
NORTH BDRY. CRATER LAKE PARK TO BEND
FOREST HIGHWAY SYSTEM


UMPQUA AND DESCHUTES NATIONAL FORESTS
DOUGLAS, KLAMATH & DESCHUTES COUNTIES
OREGON

SCALES
PLAN 1"=200'
PROFILE-HORIZ. 1"=200' VERT. 1"=20'

INDEX TO SHEETS		
SHEET NO.	DESCRIPTION	STATION - STATION
1	TITLE SHEET	
2	SUMMARY SHEET	
3	TYPICAL SECTION SHEET	
4	PLAN & PROFILE	25+44.4 - 28+00
5	"	28+00 - 31+00
6	"	31+00 - 34+00
7	"	34+00 - 37+00
8	"	37+00 - 40+00
9	"	40+00 - 43+00
10	"	43+00 - 44+00
11	DWG NO 2-160	STD PIPE CULV
12	" 7-69	CONST SIGNS

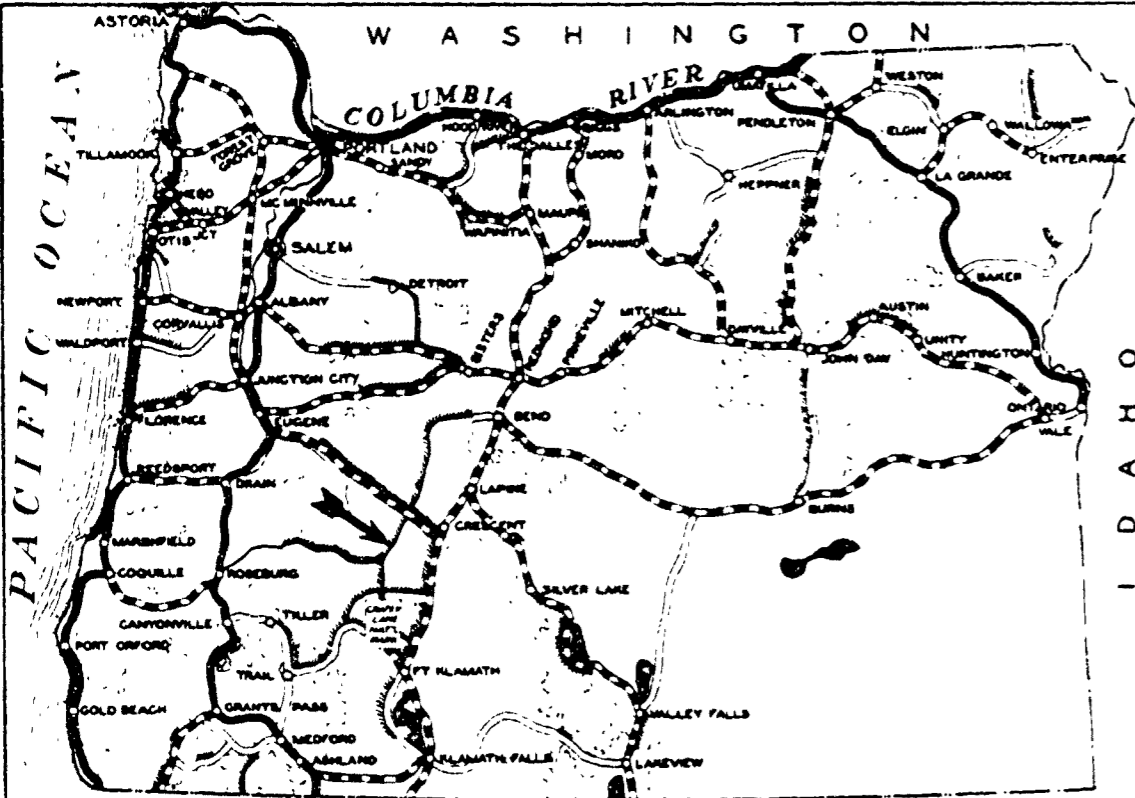

KEY MAP OREGON
LEGEND
FOREST HIGHWAY SYSTEM CLASS 1 CLASS 2 CLASS 3
FEDERAL AID HWY. SYSTEM PRIMARY SECONDARY

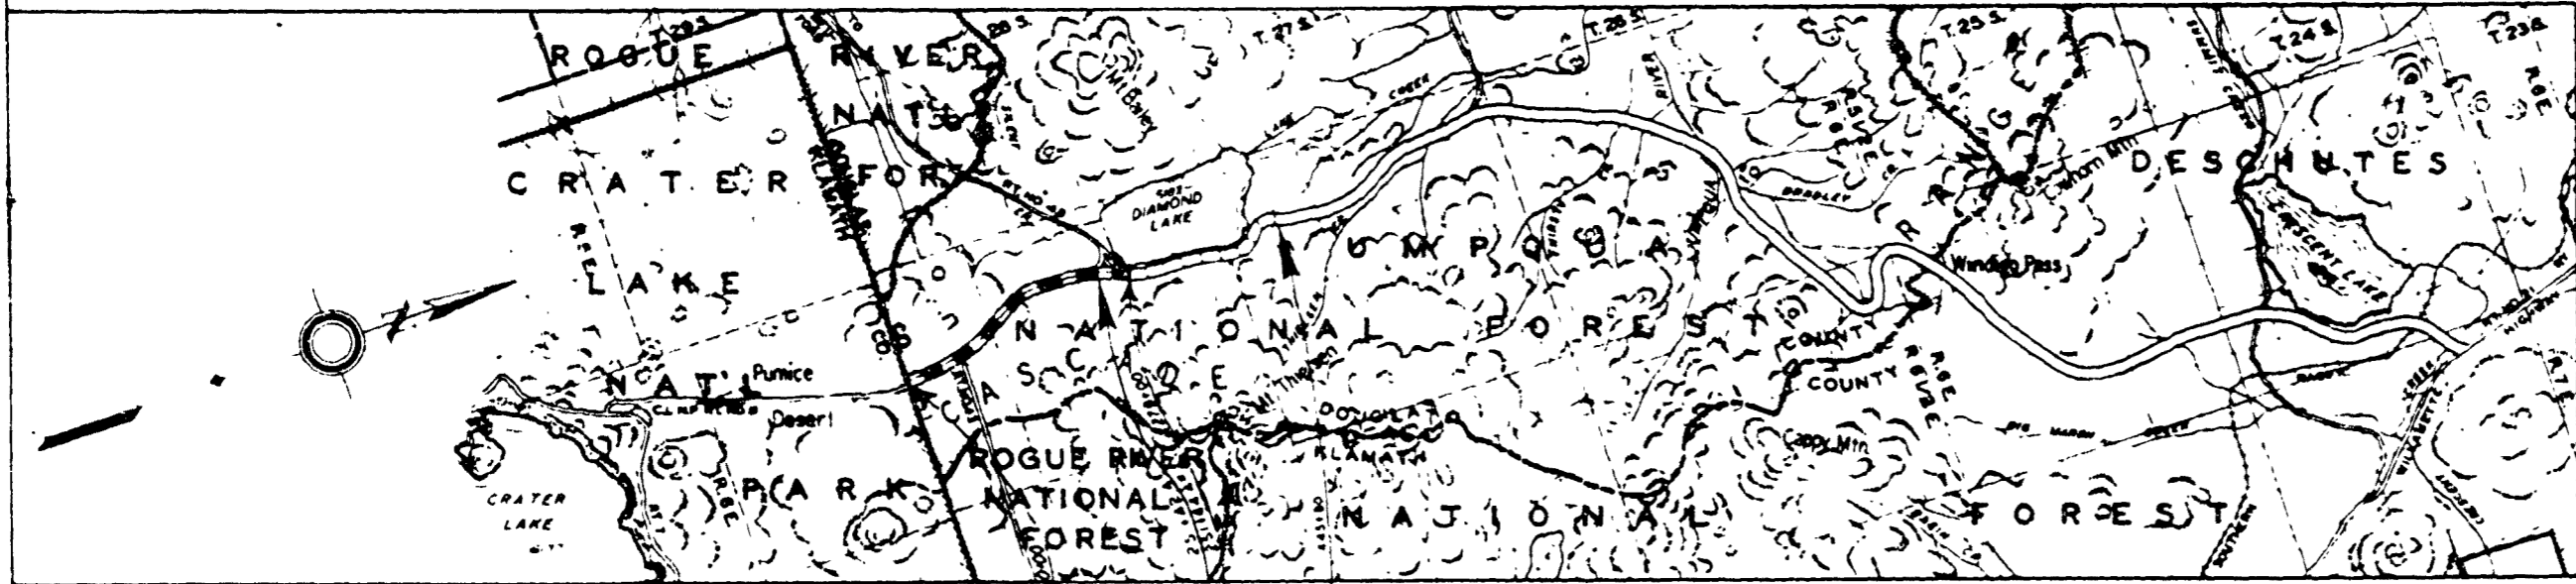

DO NOT REMOVE FROM FILE

U. S. DEPARTMENT OF AGRICULTURE
BUREAU OF PUBLIC ROADS
ROUTE MAP
CASCADE LAKES HIGHWAY
WILLAMETTE HWY. SOUTH-RT. NO. 46
OREGON FOREST HIGHWAY SYSTEM

CLEARING	E 46-A 3,150 M. L.S. 30 ROADBED REL. 1937 COMP.
GRADING	
SURFACING	NR 46-A1 3,280 M. 18' WIDTH 8" BAST 2" TOP 1/2" MAT PER TYPE REG. 4/34-COMP. 10/34
BITUMINOUS SURFACING	
RECONSTR	
GRADING	46-A2-B 3,150 M. L.S. (46' HWY.)

Scale of Miles



APPROVED
District Engineer - Bureau of Public Roads-Dist No 1
Regional Forester - U S Forest Service - District No 6
State Highway Engineer - State of Oregon

Date 193
Date 193
Date 193