


193-70

UMPQUA NATIONAL FOREST LAKE

PROJECT NO.	SHEET NO.	TOTAL SHEETS
108 45-42-B	9	12


THE ALIGNMENT AND GRADE AS SHOWN HEREON SHOWN ARE SUBJECT TO ADJUSTMENT

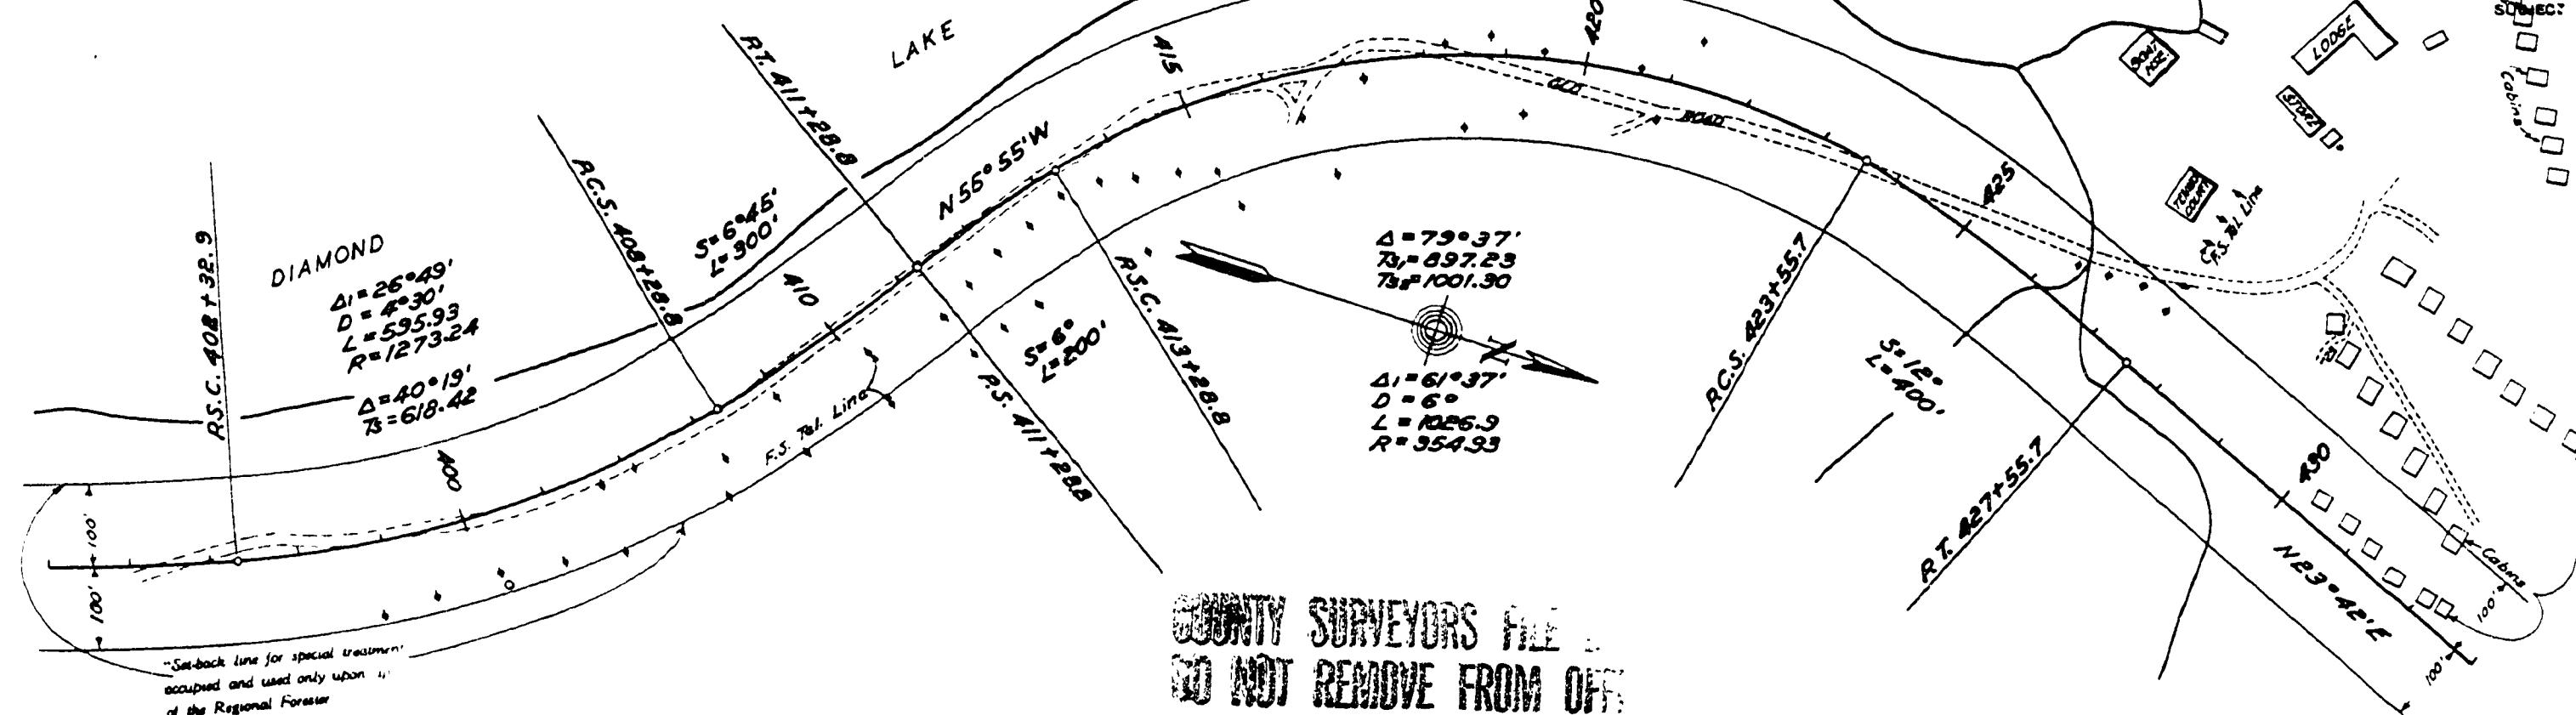

COUNTY SURVEYORS FILE
DO NOT REMOVE FROM OFFICE

"Set-back line for special treatment" occupied and used only upon order of the Regional Forester

Morris
 1937
 1931

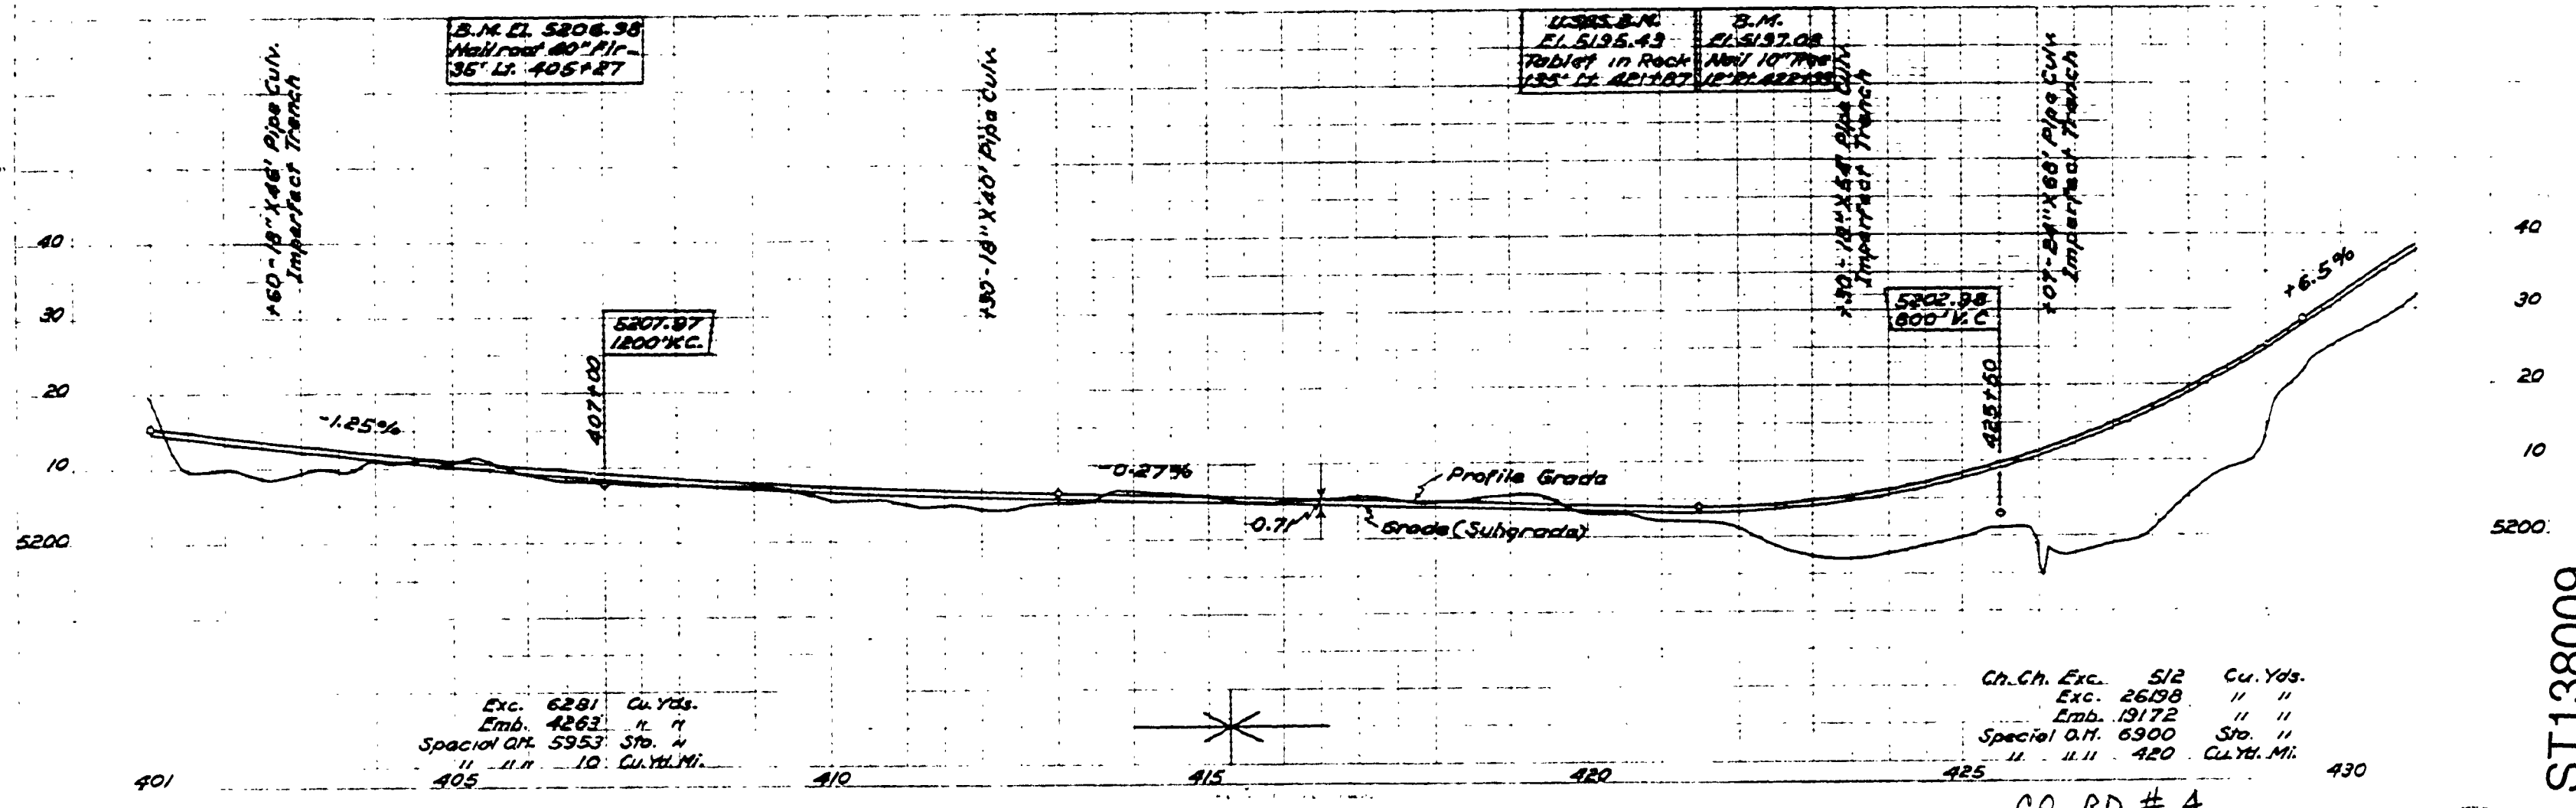

Exc.	6281	Cu. Yds.
Emb.	4263	" "
Special O.H.	5953	Sto. "
" "	" "	10 Cu. Yd. Mi.

Ch. Ch. Exc.	512	Cu. Yds.
Exc.	26198	" "
Emb.	19172	" "
Special O.H.	6900	Sto. "
" "	" "	420 Cu. Yd. Mi.

CO. RD # 4

ST138009