




# SUMMARY

Length of Project DUS 402 (I) 0.516 Miles


ITEM	UNIT	NET QUANTITY	ALLOWANCE	TOTAL QUANTITY
Clearing & Grubbing	All	All		All
Removal of Curbs	Lin.Ft.	265	25	290
Removal of Catch Basins	One	5	1	6
Removal of Miscellaneous Concrete & Masonry	All	All		All
Drainage Excavation, Unclassified	Cu.Yd.	558	52	610
Structural Excavation, Unclassified	"	7	1	8
General Excavation, Unclassified	"	6,655	665	7,320
Finishing Roadbed & Slopes	All	All		All
8-inch Sewer Pipe	Lin.Ft.	540	50	590
12-inch " "	"	656	64	720
15-inch " "	"	632	58	690
18-inch " "	"	216	24	240
18-inch Asbestos-Protected Corrugated Metal Pipe, Protected Invert, 12 Gauge	"	32	4	36
Extra For Pipe Under Pavement	"	208	22	230
6-inch Concrete Drain Pipe	"	16	2	18
Salvaging Culvert Pipe	"	60	6	66
1 1/4-inch Electrical Conduit	"	120	10	130
Concrete Manholes	One	6	1	7
Concrete Inlets, Type "G"	"	19	1	20
Concrete Curbs	Cu.Yd.	127	13	140
Adjustment of Manholes	One	11	1	12
Adjustment of Catch Basins	"	2	1	3
Class "A" Concrete in Box Culverts & Retaining Walls	Cu.Yd.	80	10	90
Metal Reinforcement in Box Culverts & Retaining Walls	Lb.	9,760	490	10,250
Pipe Handrail	Lin.Ft.	178	12	190
Coarse Crushed Material in Base	Cu.Yd.	5,246	524	5,770
3/4" Material in Base	"	960	90	1,050
Sprinkling	M-Gal.	156	14	170
Preparation of Base	All	All		All
3/4" Material in Binder Course	Cu.Yd.	100	10	110
RC-3 Asphalt	Ton	16	2	18
RS-1 Asphalt	"	1	1	2
Class "B" Asphaltic Concrete	"	2,555	125	2,680

# TYPICAL SECTIONS

EAST UNIT, GARDEN VALLEY ROAD SEC. GARDEN VALLEY RD. DOUGLAS CO.				SHEET No. 2
FED. ROAD Div. No.	STATE	PROJECT NUMBER	FISCAL YEAR	TOTAL SHEETS
8	OREGON	DUS-402(I)		See Index

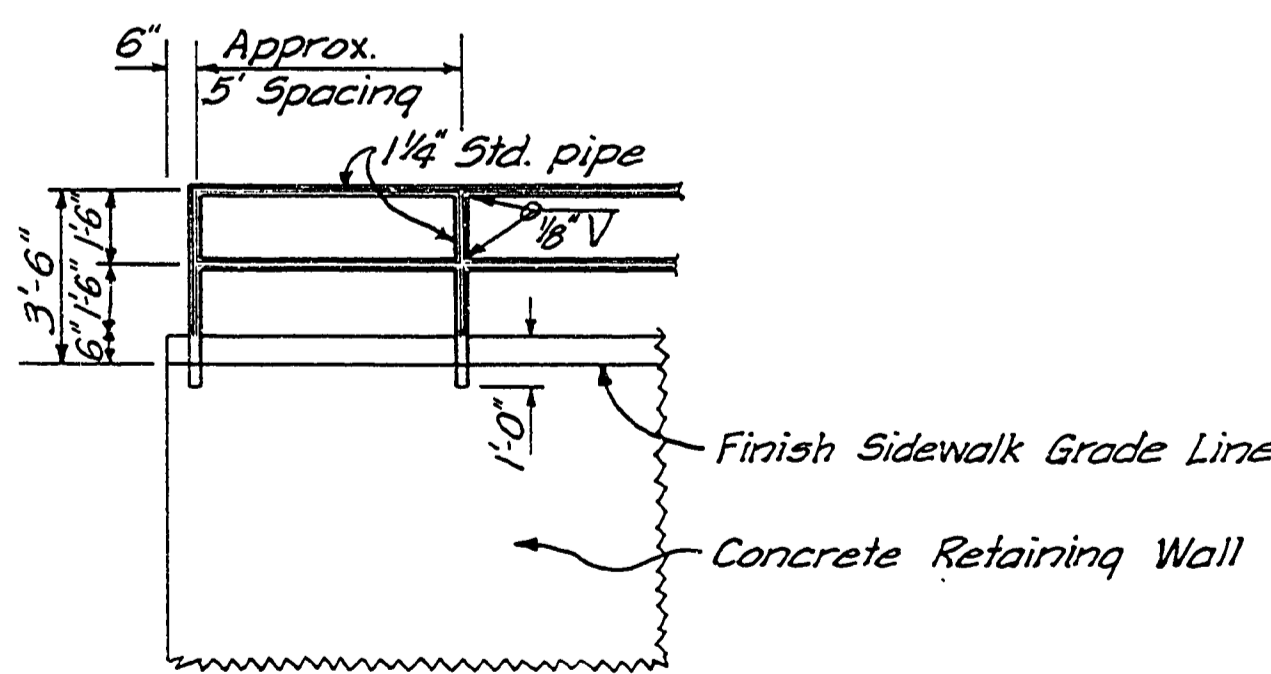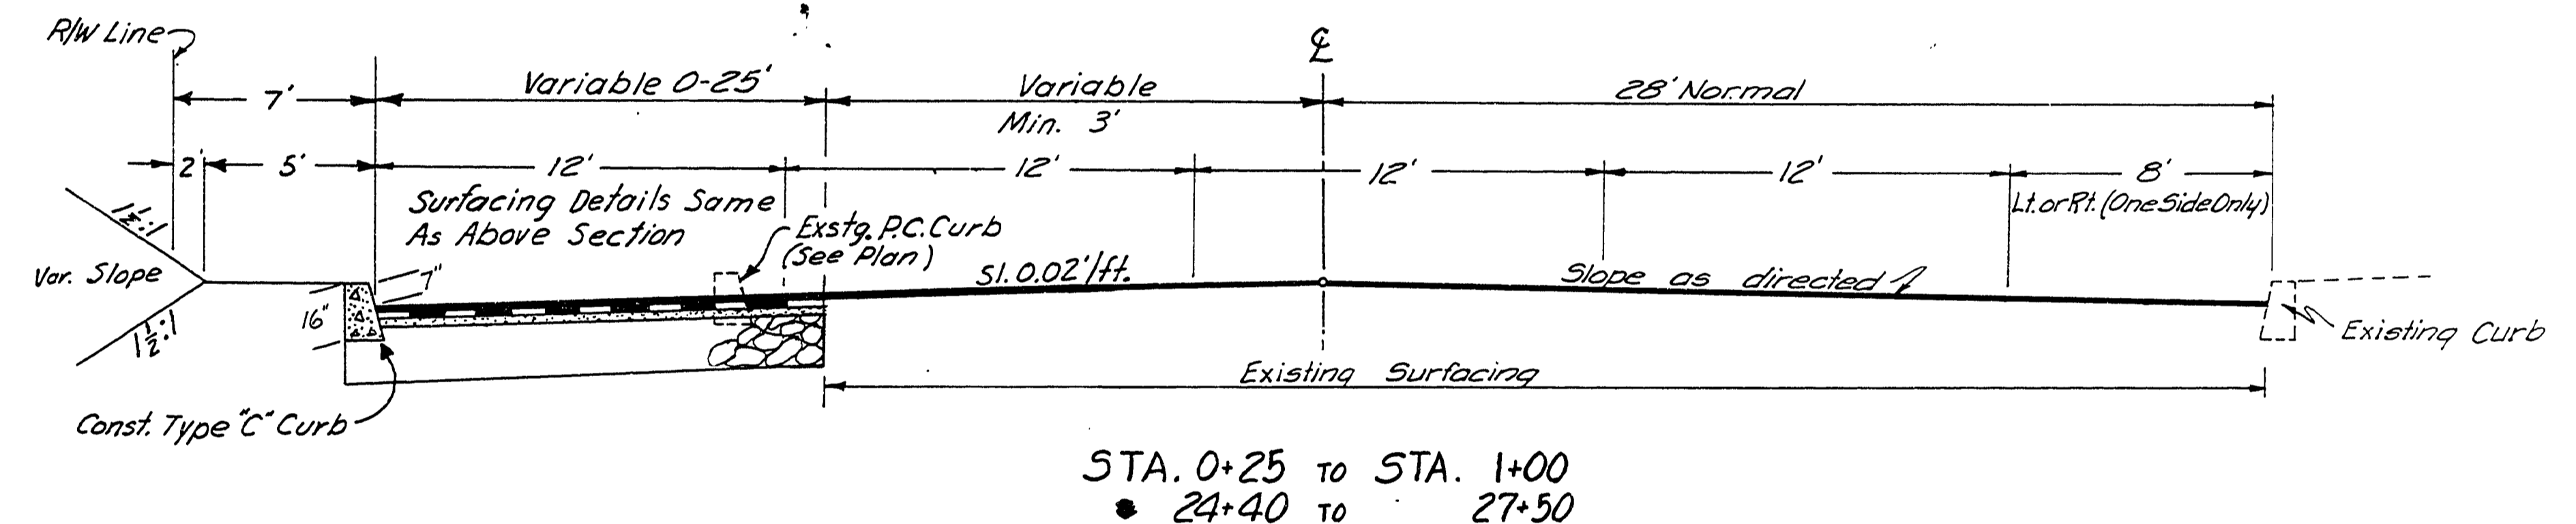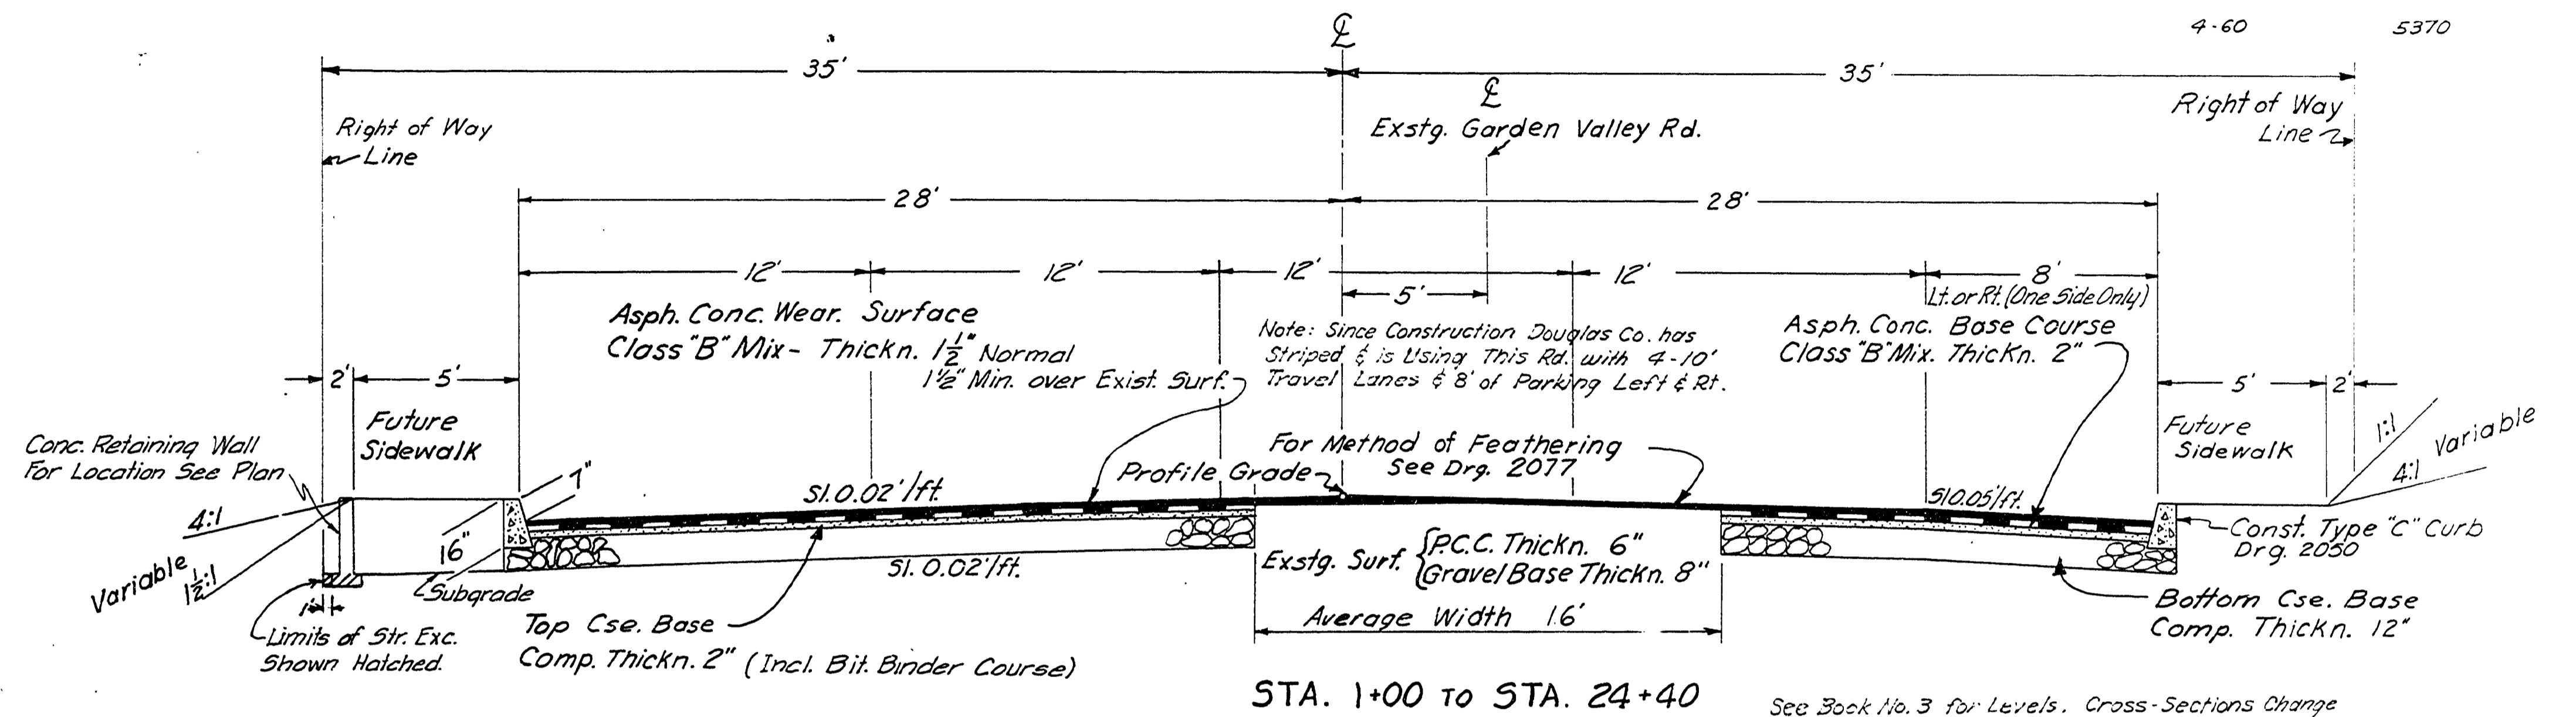

HANDRAIL DETAIL for CONCRETE RETAINING WALLS

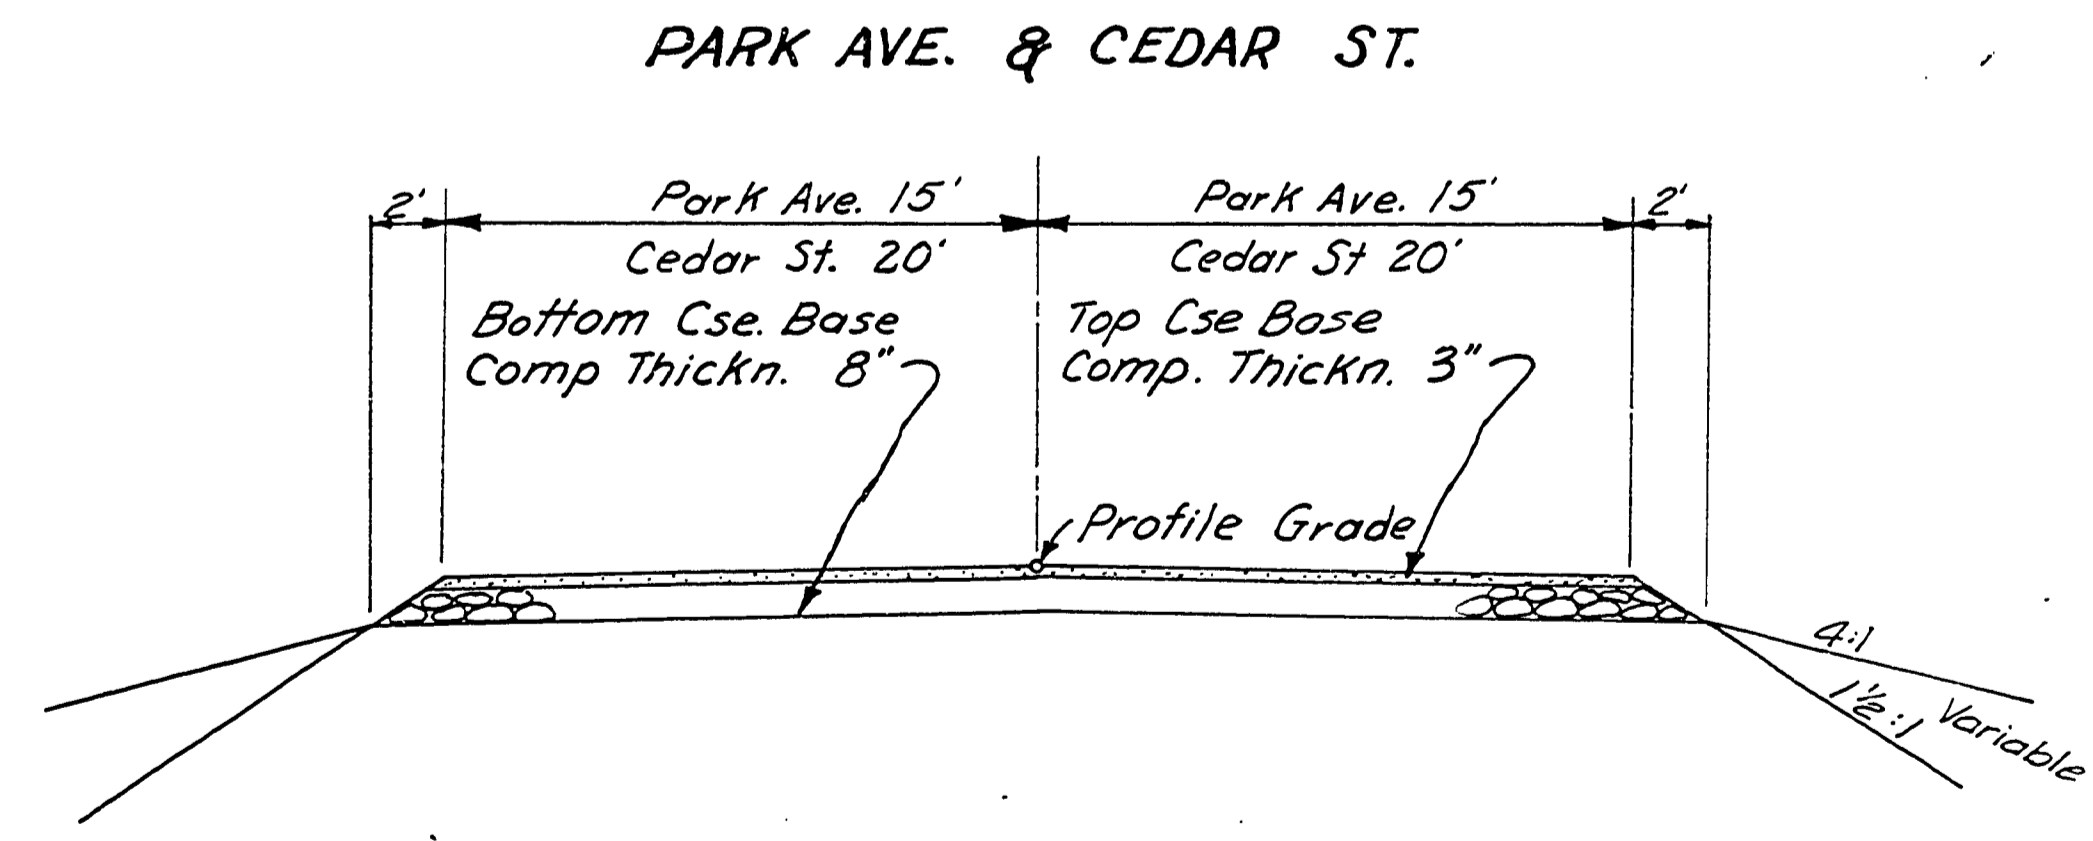

FILED RECEIVED  
DEC 22 1966  
COUNTY SURVEYOR  
DOUGLAS COUNTY, ORE.

Rd # 6

000005T