
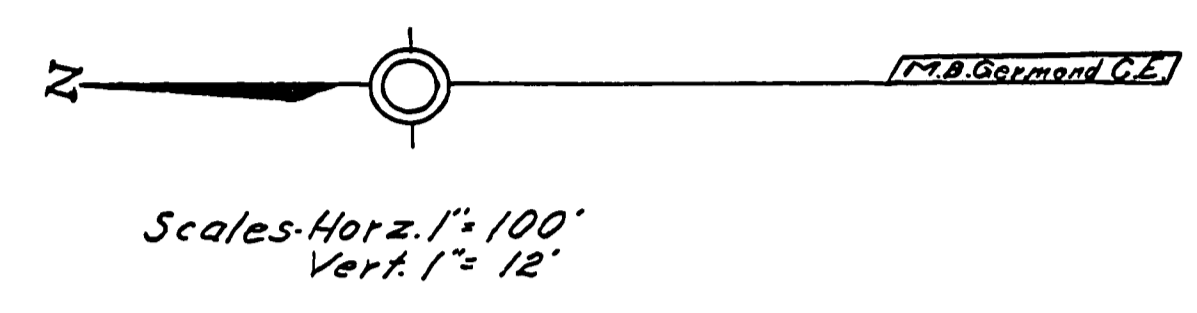


PLAT "M"

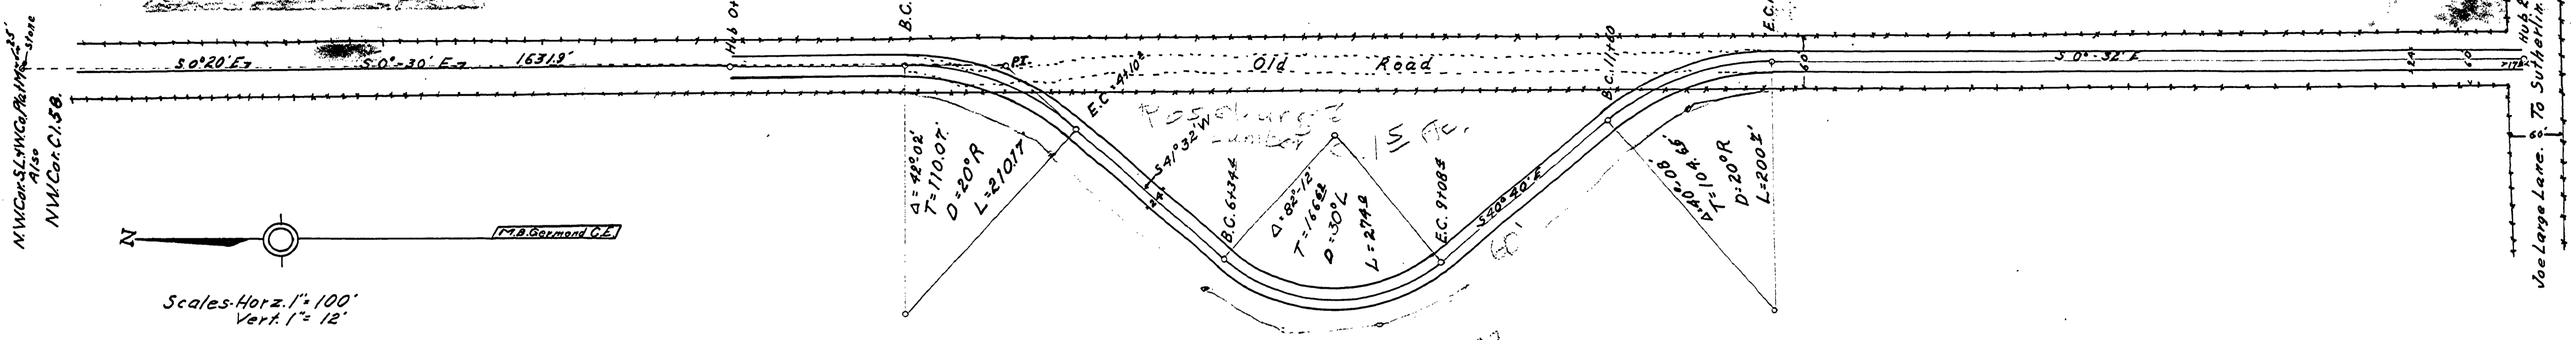


**DOUGLAS COUNTY HIGHWAY
IMPROVEMENT**
OF
**OAKLAND-UMPQUA HIGHWAY
(COOK HILL SECTION)**
Secs. 24-13 Tps. 25 S. - R. 6 W. - W.M.
Sta. 0+00 to 22+24 ±
Datum Bearing Magnetic
" Elevation Assumed
M.B. Germond Co. Surv & Roadmaster
Jan. 1919

*J.E. Neill
awarded \$700 ±*

By Resolution
RD. DIST. 52
Filed May 4-1921
U.J. 11-15710
District 399
Visitors Report
Aug 23-1919

*Filed June 14 1919
E.H. Howard
Collector*

PROFILE & ALIGNMENT

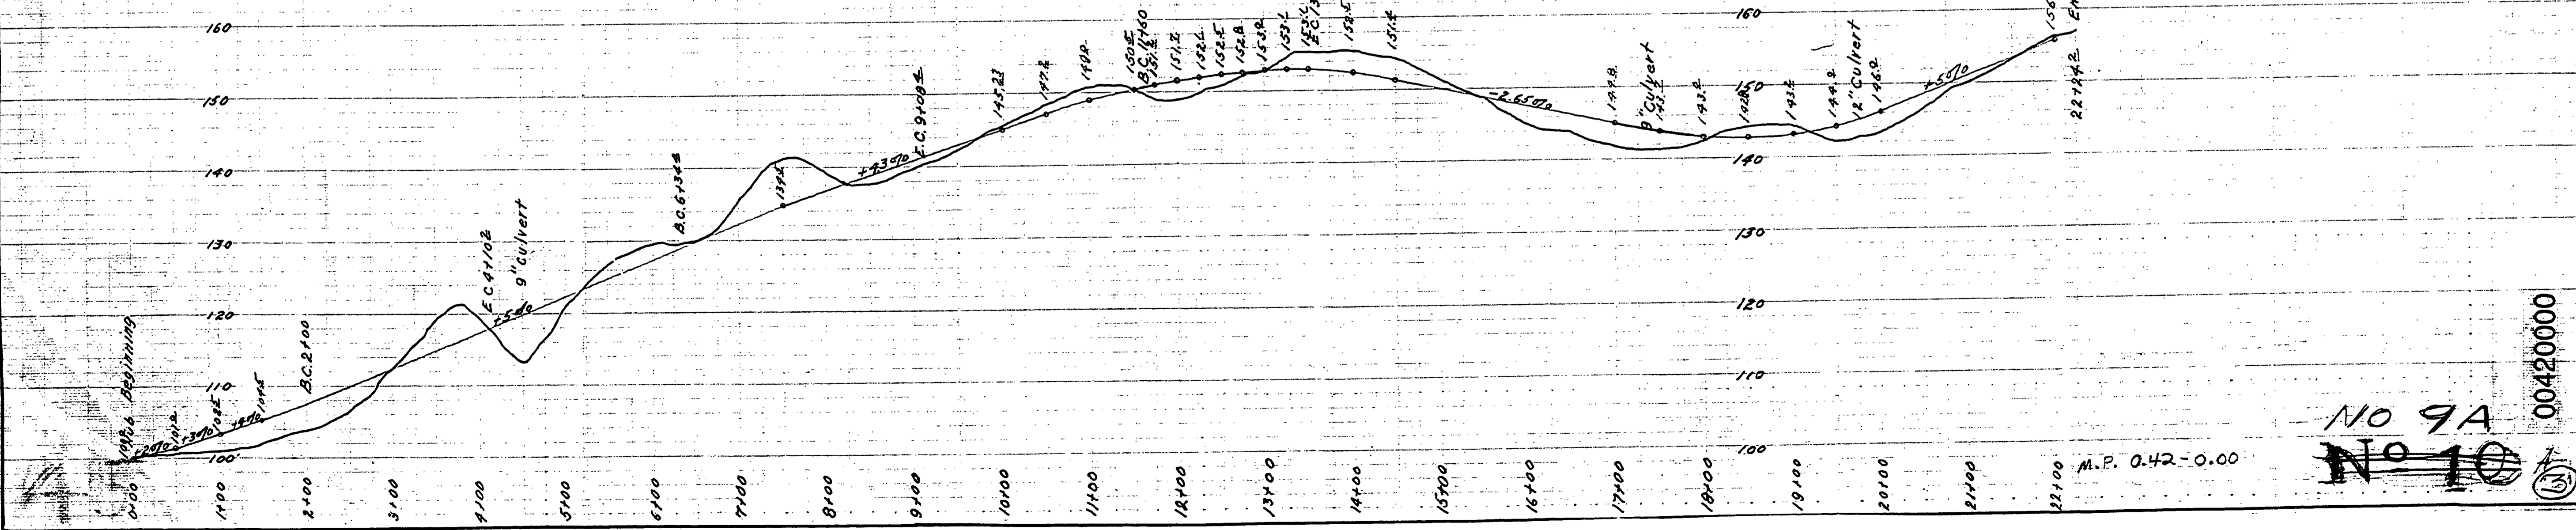

NO 9A
NO 10

00420000

M.P. 0.42-0.00