


SCOTTS VALLEY-ANLAUF
BRIDGE 25-17
ACROSS ELK CREEK
SEC. 30, T.22 S.; R.4 W., W.M.
F. C. Frear Co. Rdmstr.
Feb. 1941

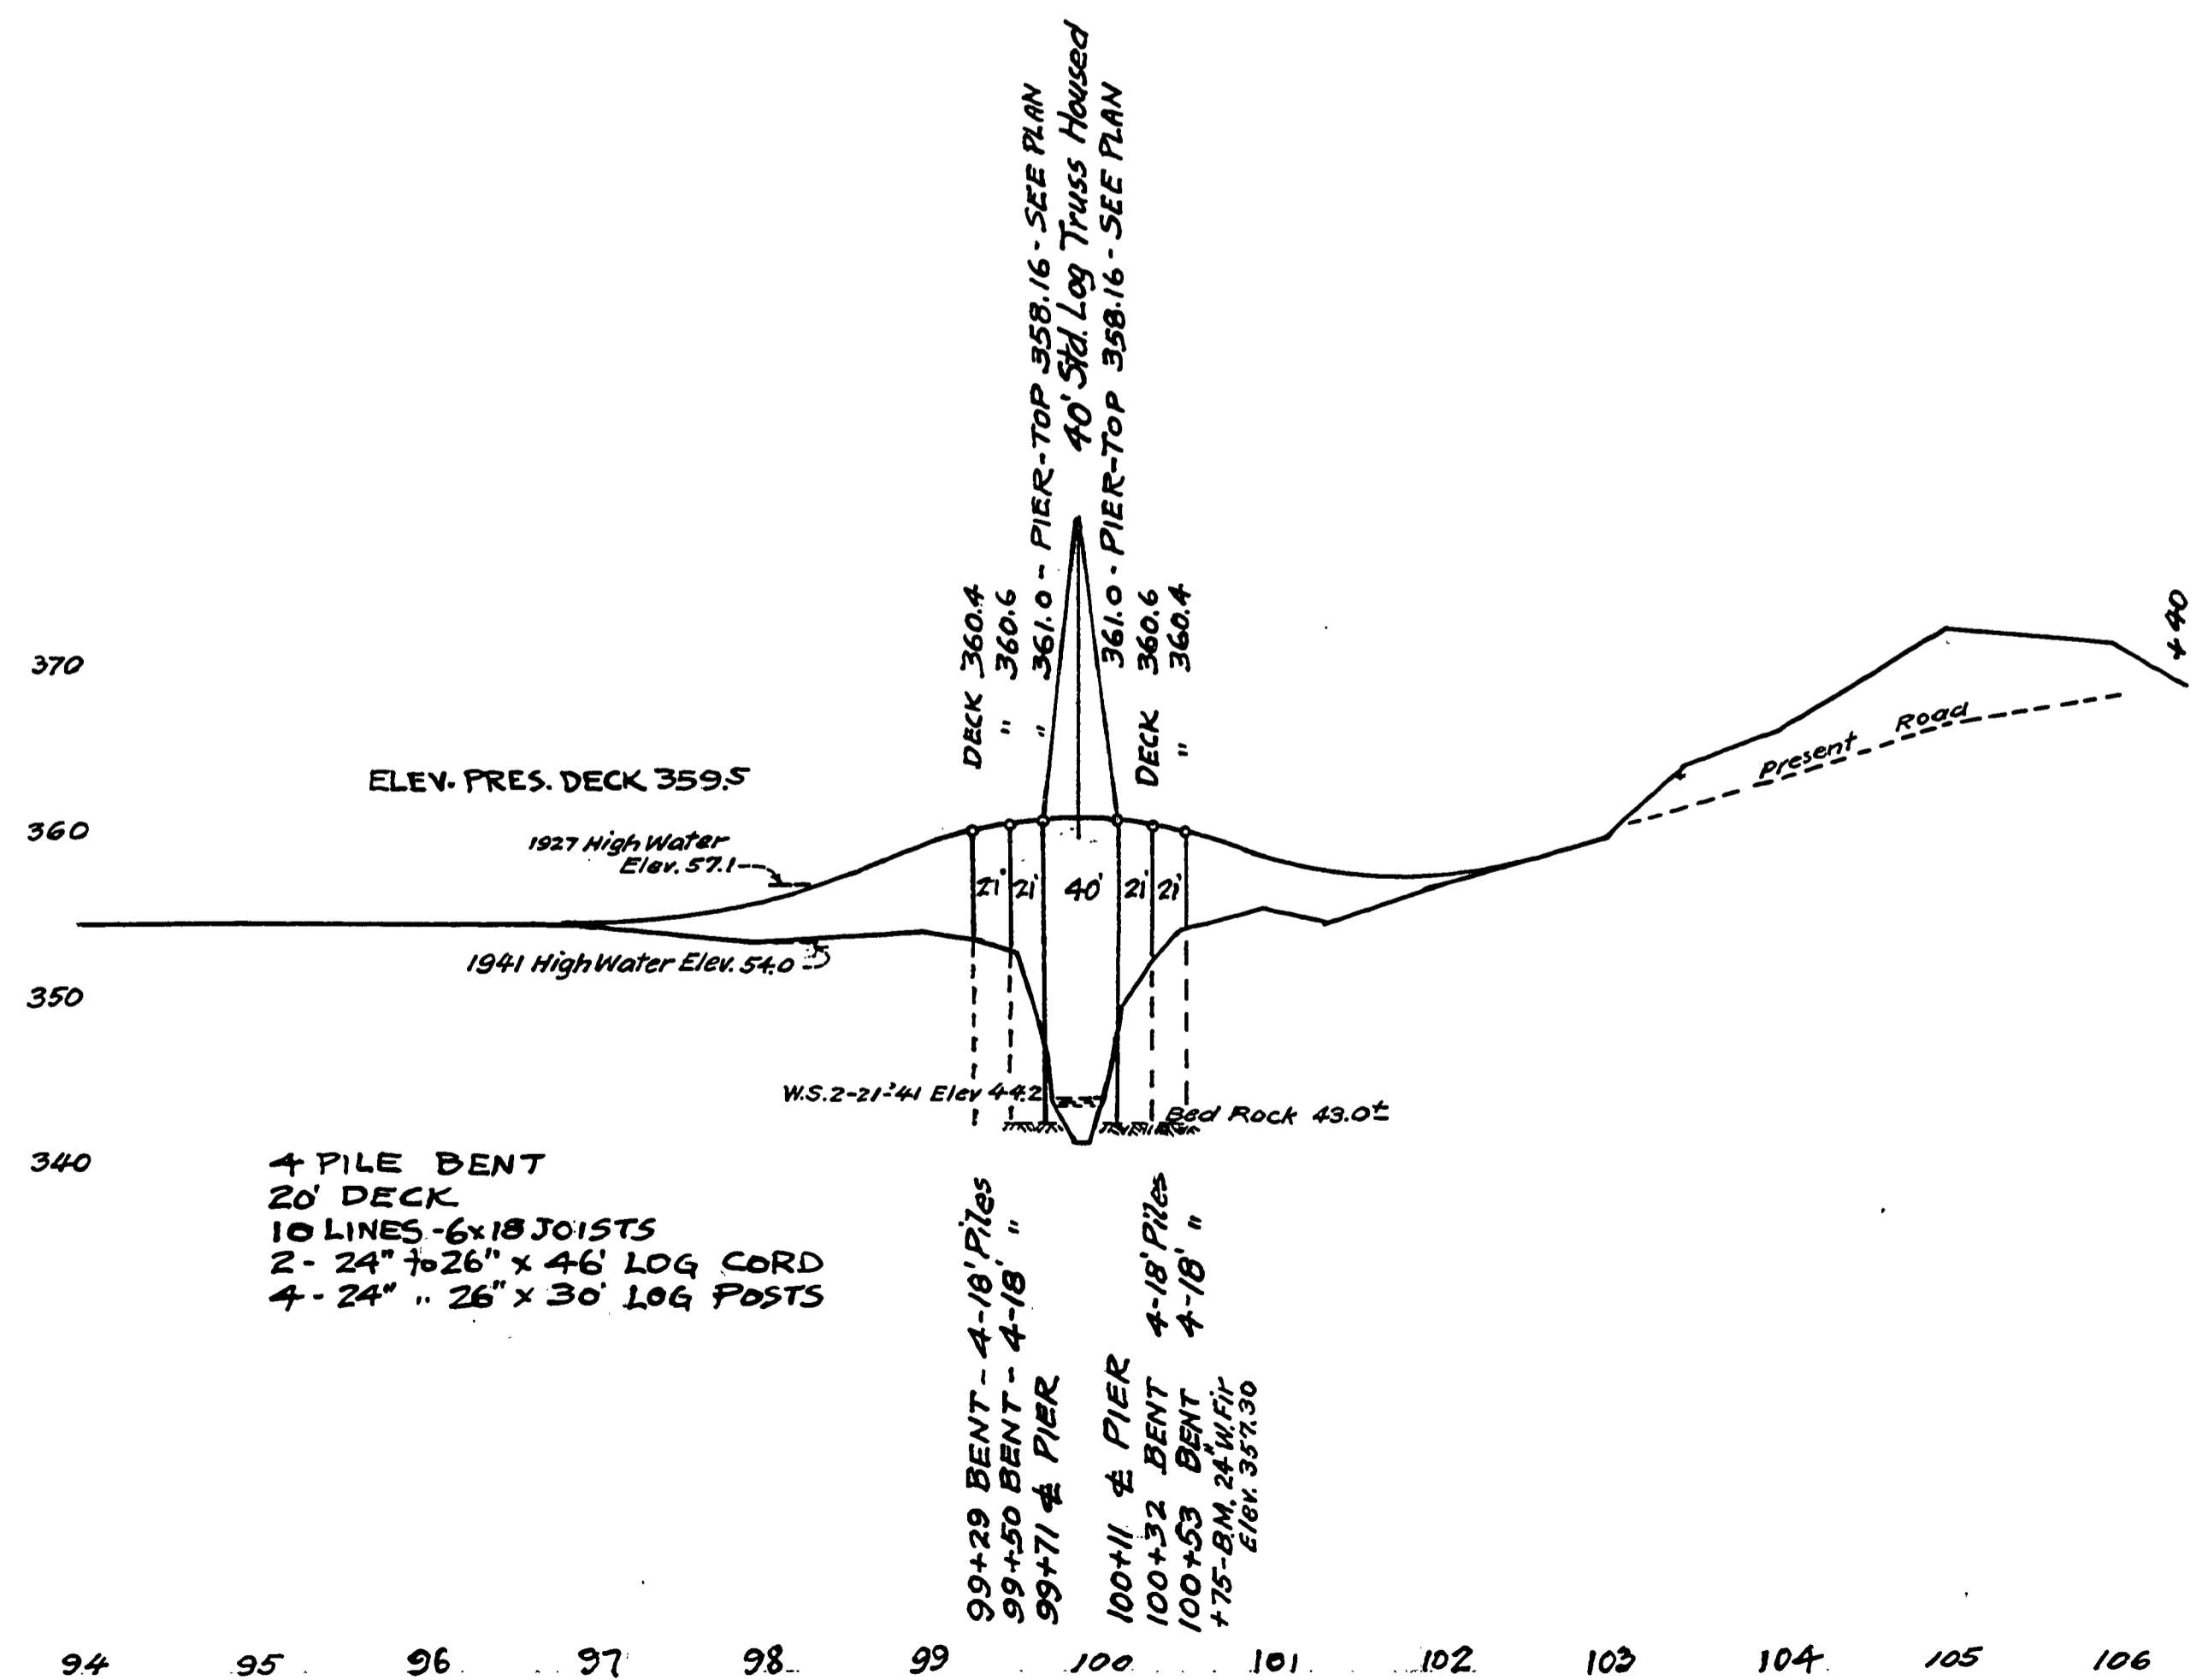

4 PILE BENT
20' DECK
10 LINES 6x18 JOISTS
2- 24" to 26" x 46' LOG CORD
4- 24" x 26" x 30' LOG POSTS

99+29 BENT - 4-18' PILES
99+50 BENT - 4-18' PILES
99+71 # PIER
100#1 # PIER
100+32 BENT 4-18' PILES
100+53 BENT 4-18' PILES
+ 75'-8M, 24" W.P. Elev. 357.30

BILL LUMBER

4- 12x12x24' CAPS-SELECT STR.- RGH	1152
2- 4x12x22' BOLKS #1 COMM	176
2- 4x12x24' " #1 " "	192
2- 4x12x26' " #1 " "	208
26- 2x6x16' BRIDG #1	416
40- 6x18x22' JOISTS- SELECT STR	7920
10- 6x18x40' " " " "	3600
124- 4x12x20' S4S DECK " " S4S	9920
12- 6x8x22' S4S F.G. #1 COMM	1056
13- 6x8x16' S4S RLS. #1	832
16- 3x8x22' S4S " #1 " "	704
8- 3x8x20' S4S " #1 " "	320
4- 3x8x24' SWAYS #1 " RGH	192
TRUSS	
1- 16x24x26' F BEAM-SELECT STR. RGH	832
1- 8x12x26' TOP STRUT " " "	208
4- 12x16x10' CORBELS " " "	640
4- 4x10x12' PORTALS #1 COMM	160
4- 6x8x30' BOTT LAT. #1 " " "	480
HOUSING	
58- 1x12x24' S1S HOOS. #2	1392
48- 1x12x10' S1S HOOS #2	480
1900- Lin. PL. 1x4' S4S BAT #2	633
16- 3x6x24' NAIL STRIPS #2	576
48- 2x6x16' RAFTERS #2	768
100- 1x4x16' SHEATH. #2	533
4- 8x8x22' POSTS #2	470
3- 1x8x16' RIDGIE #2	32
6- 6x8x24' FRAMES #2	576
8- 6x8x16' " #2	512
24- 1x6x12' COLLARS #2	144
TOTAL F.B.M.	35,124

4200 SHAKES.
35YDS. CONCRETE

94 95 96 97 98 99 100 101 102 103 104 105 106

00000018