


ANLAUF-SCOTTS VALLEY
 ROAD No 25
 SEC. 5-8-17-18 T. 22 S. R. 4 W.
 F.C. FREAR, ROADMASTER
 JUNE 1937
 SHEET 5

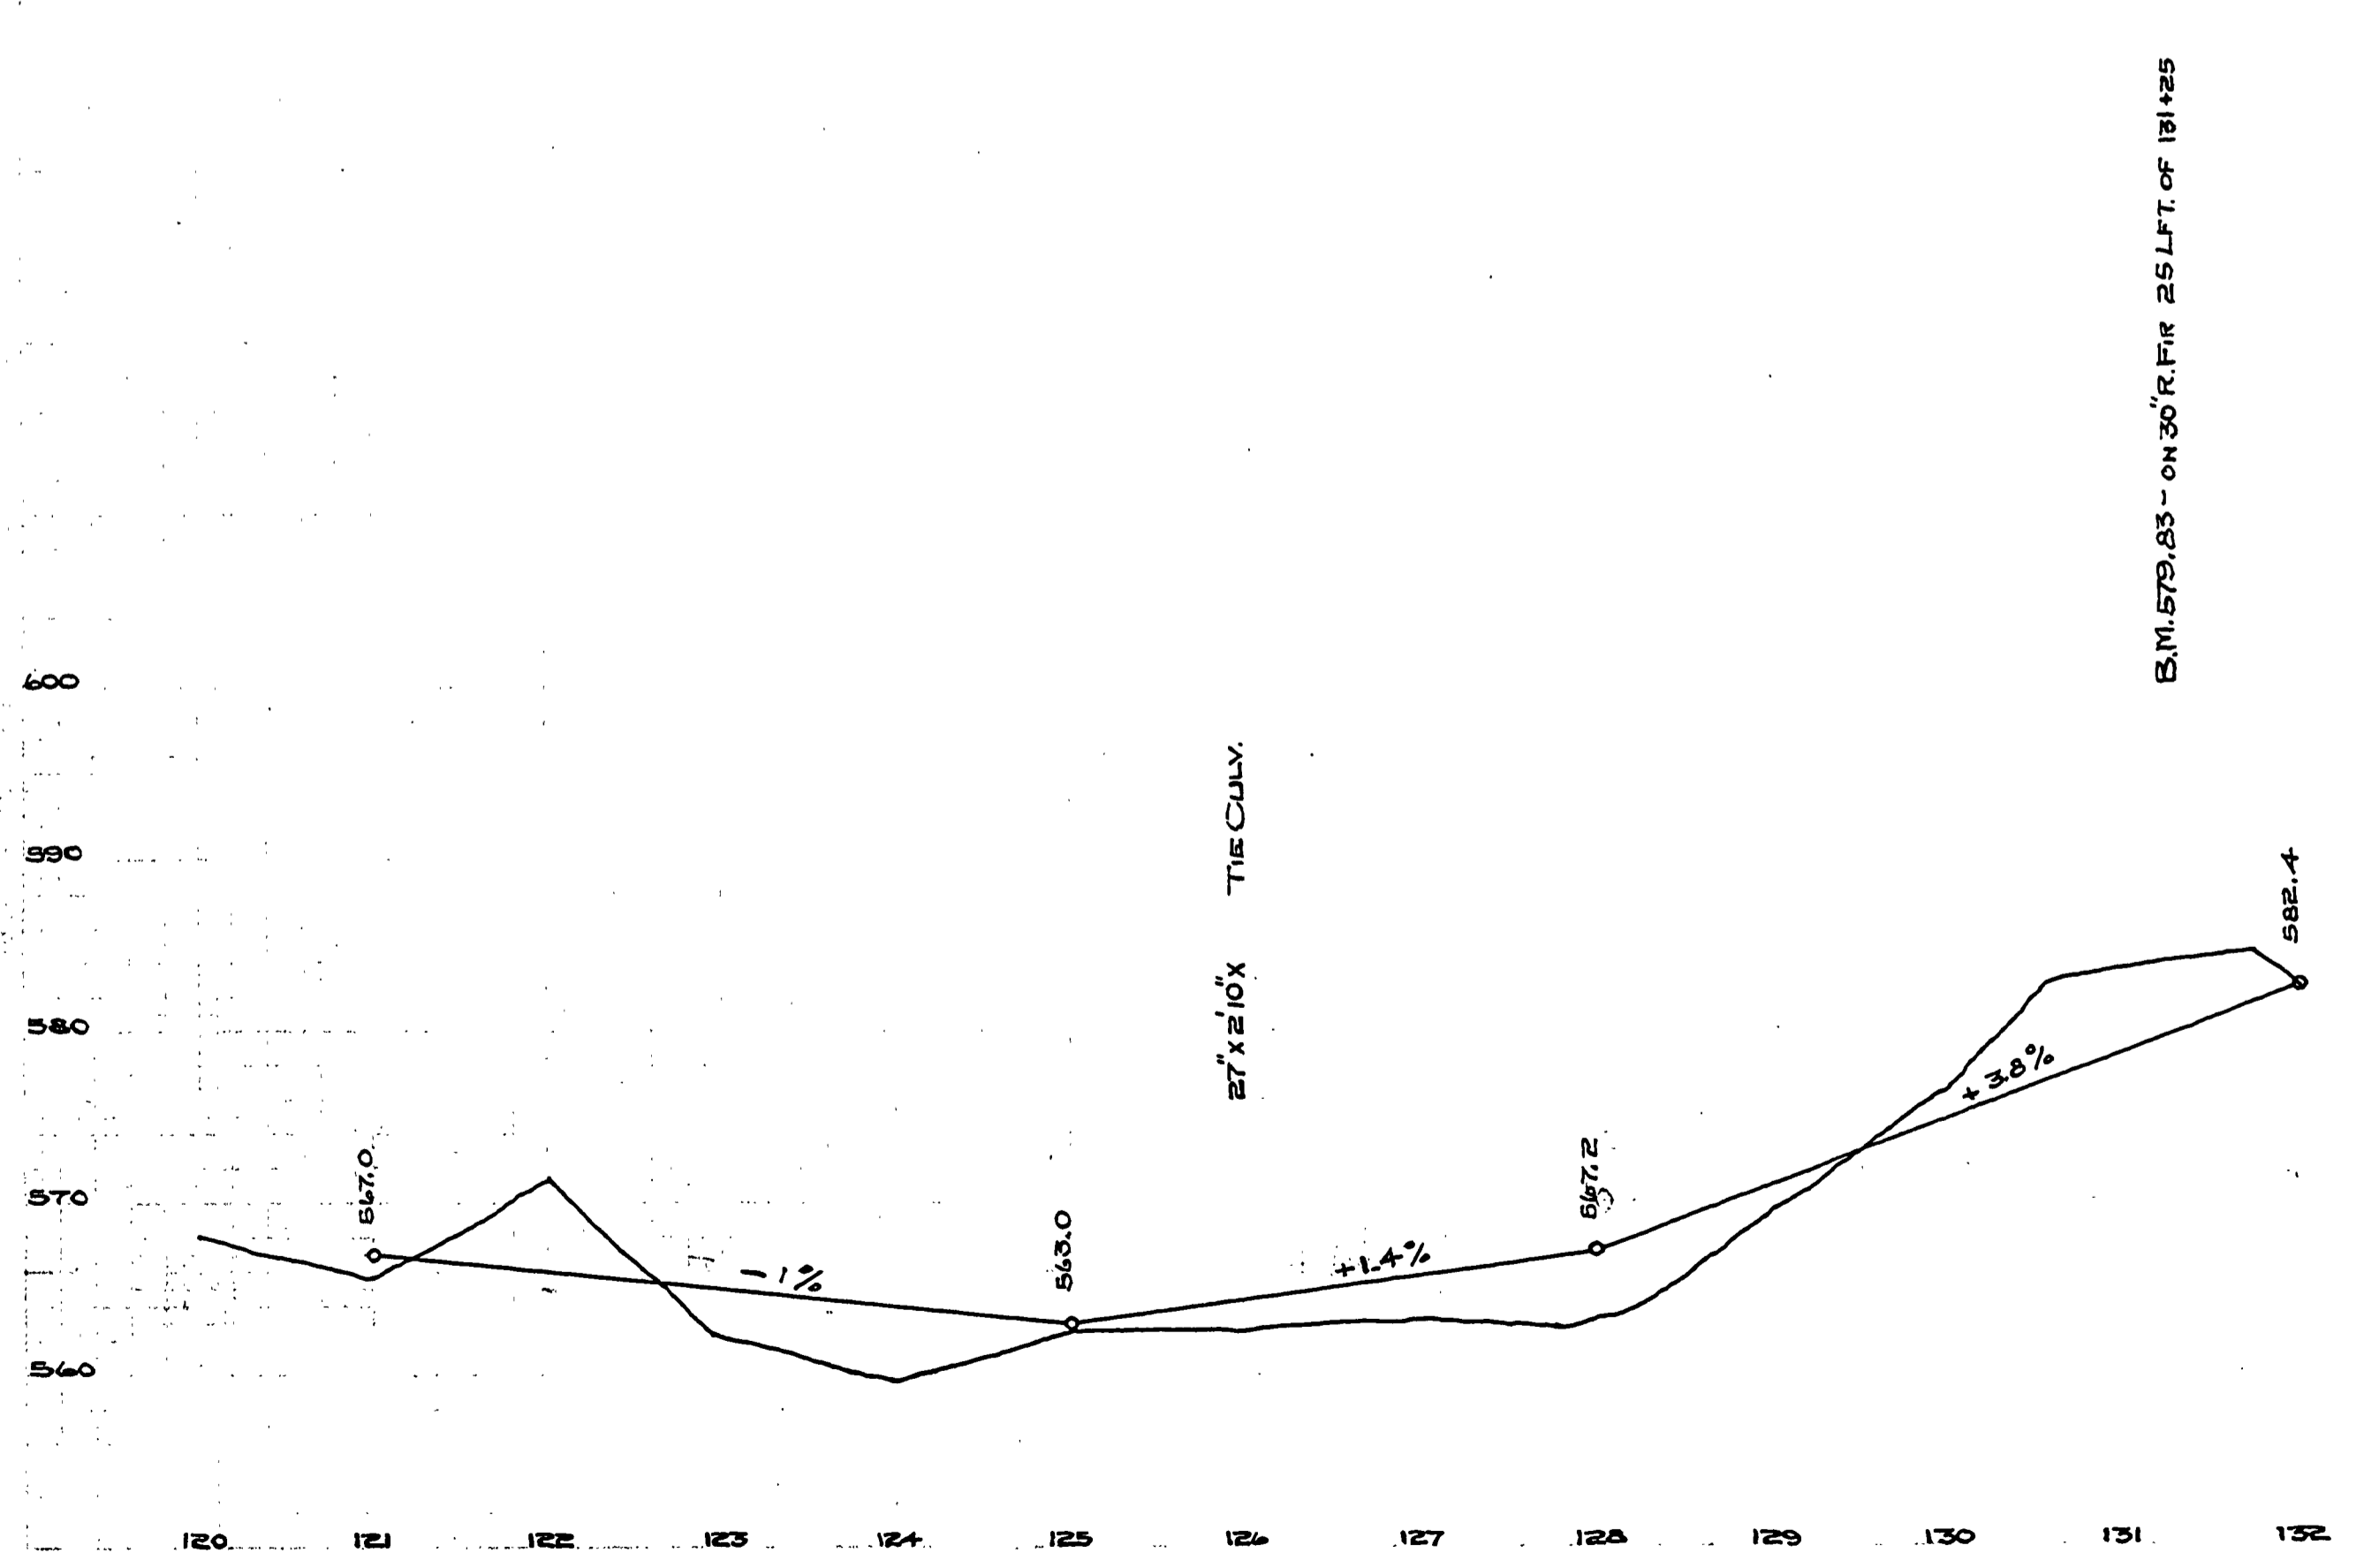

02800300

ROAD No 25.

~ M.P. 2.8 - 3.0

T. 22-4 SEC. 5, 8, 17, 18 JUNE 1937 D.F.T.S. 65

