



TYPICAL ROADWAY SECTIONS

FILED TF
 AUG 31 1988
 COUNTY SURVEYOR
 DOUGLAS COUNTY, ORE

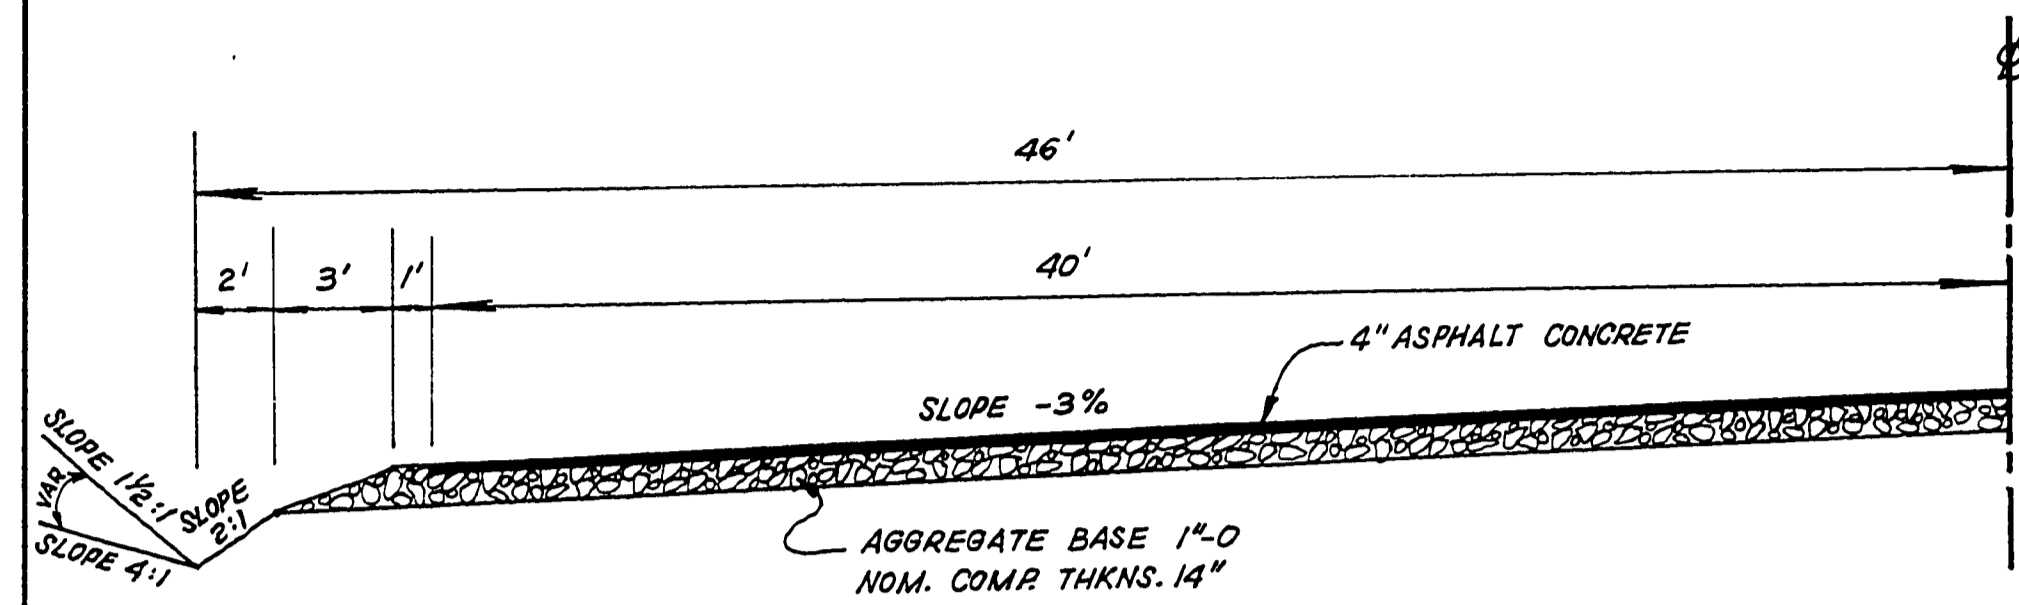


SPECIAL ROAD WIDENING FOR WEIGHT STATION

"L" STATION 63+00 TO "L" STATION 66+50 (TAPER)
 "L" STATION 66+50 TO "L" STATION 70+50
 "L" STATION 70+50 TO "L" STATION 74+00 (TAPER)

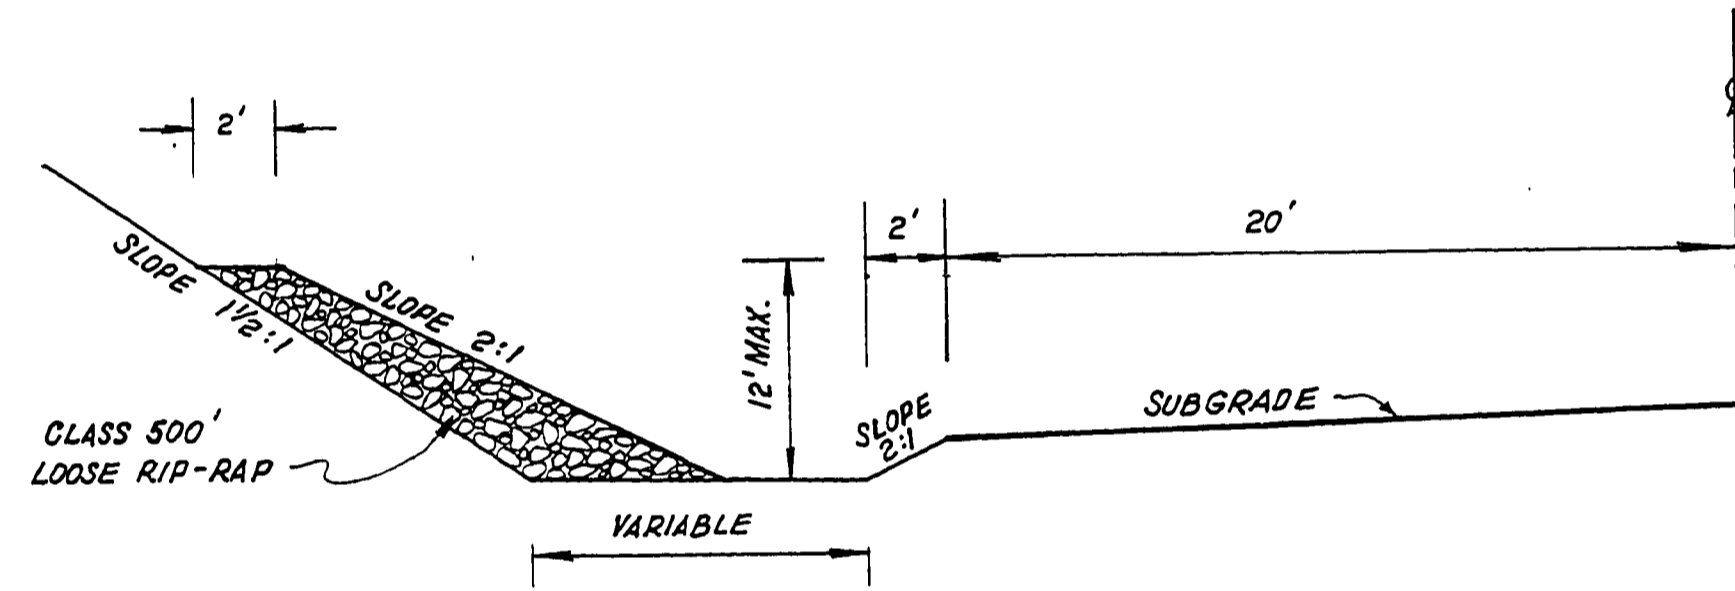

TYPICAL SLOPE PROTECTION SECTION


(LOCATIONS AS REQUIRED BY ENGINEER)

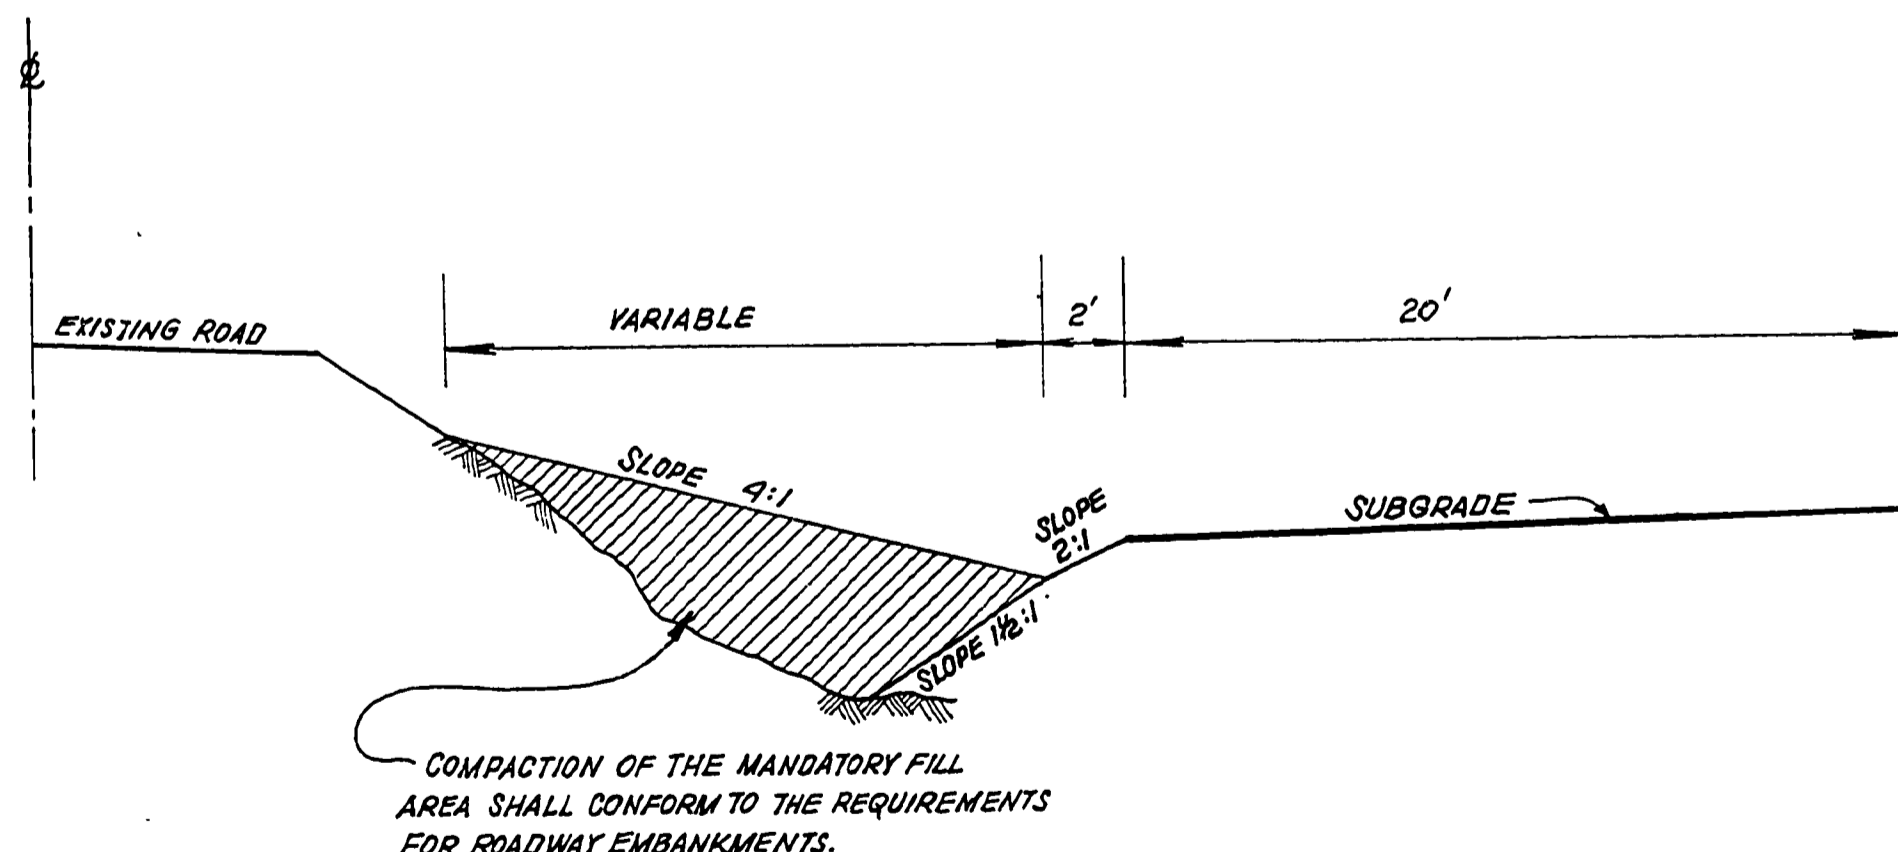

COMPACTION OF THE MANDATORY FILL AREA SHALL CONFORM TO THE REQUIREMENTS FOR ROADWAY EMBANKMENTS.


MANDATORY FILL AREA

"L" STATION 146+25 TO "L" STATION 151+50

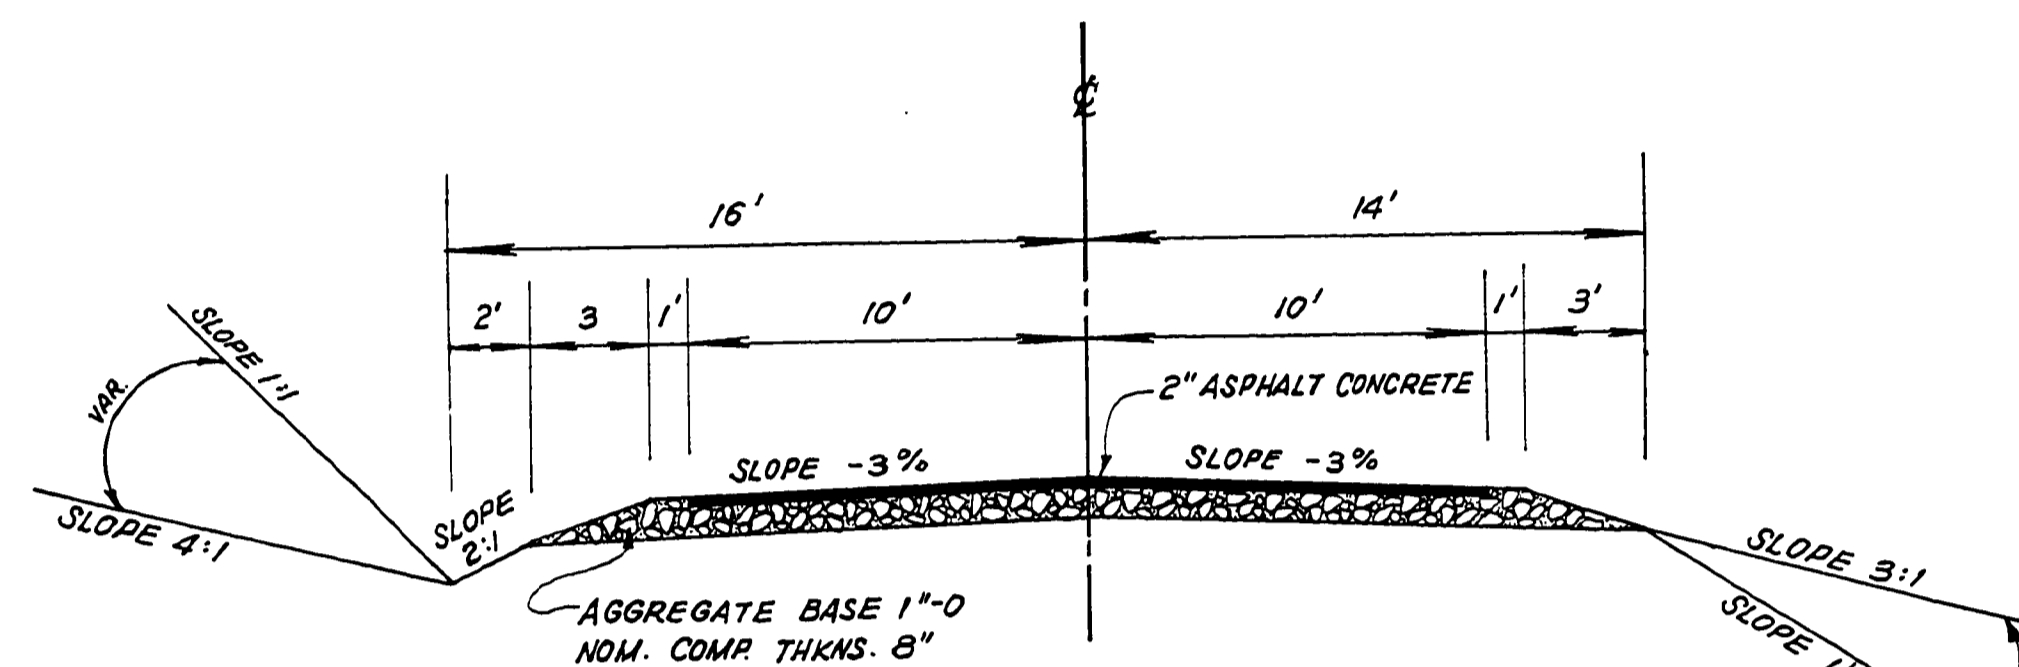


TYPICAL SECTION ACCESS ROADS

"D" STATION 10+20 TO "D" STATION 13+75
 "A" STATION 10+20 TO "A" STATION 11+50
 "A" STATION 15+00 TO "A" STATION 15+60
 "R" STATION 10+20 TO "R" STATION 12+10

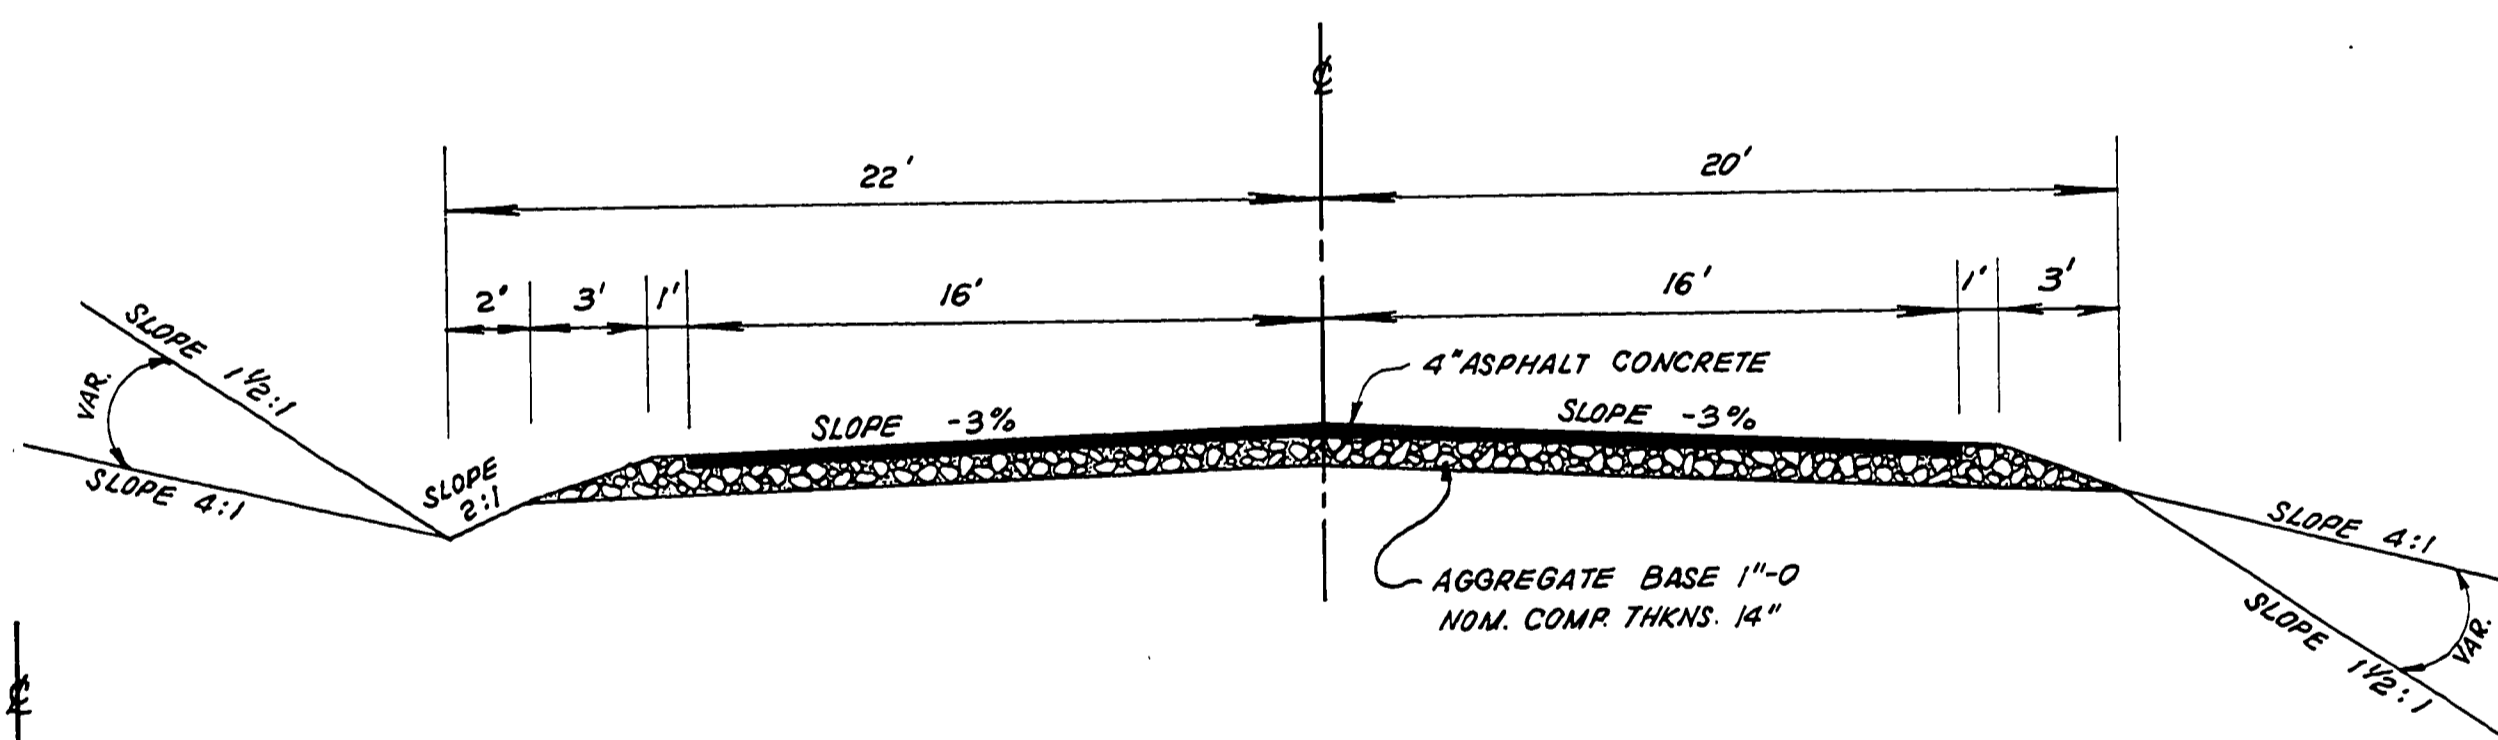


GENERAL TYPICAL SECTION

NOTE: WHERE 4" OF ASPHALT CONCRETE IS REQUIRED, IT SHALL BE PLACED IN TWO LIFTS OF TWO INCHES EACH.

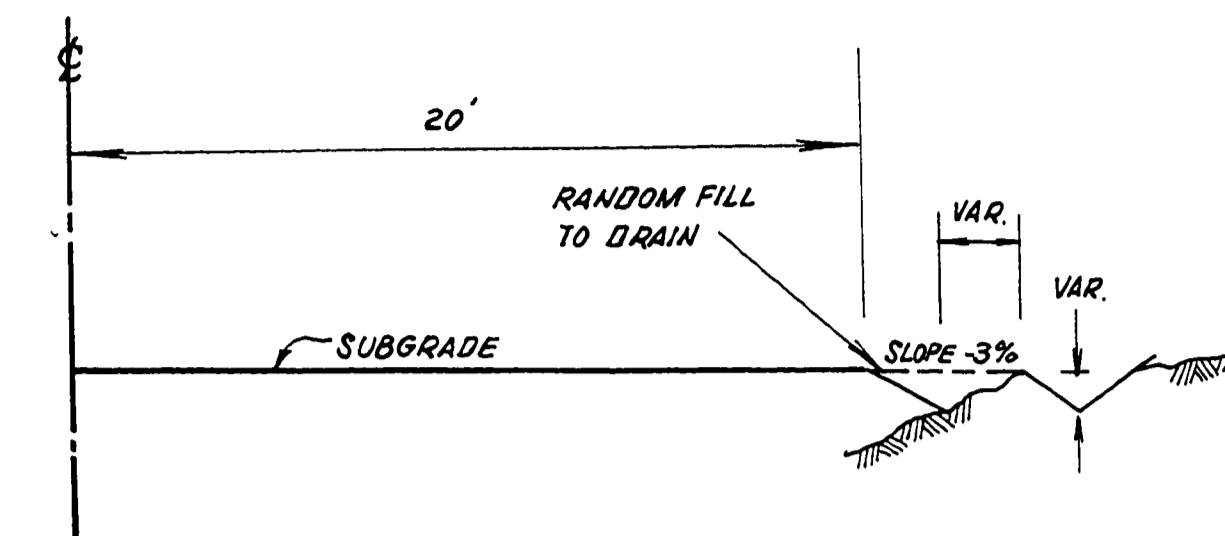


DITCH IN EMBANKMENT AREA

(LOCATIONS AS REQUIRED BY ENGINEER)

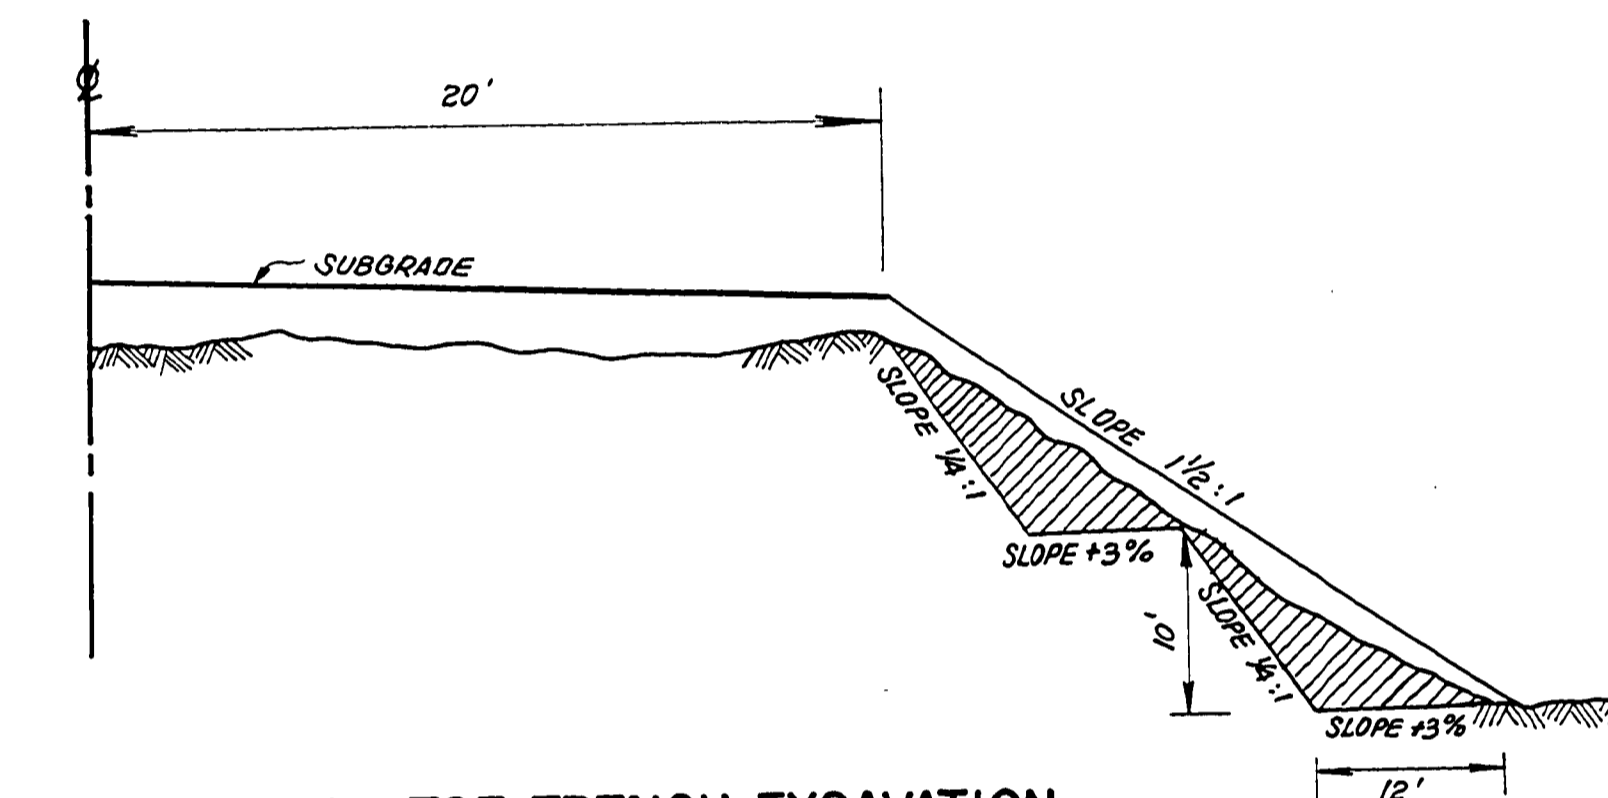

TYPICAL TOE TRENCH EXCAVATION

(LOCATIONS AS REQUIRED BY ENGINEER)

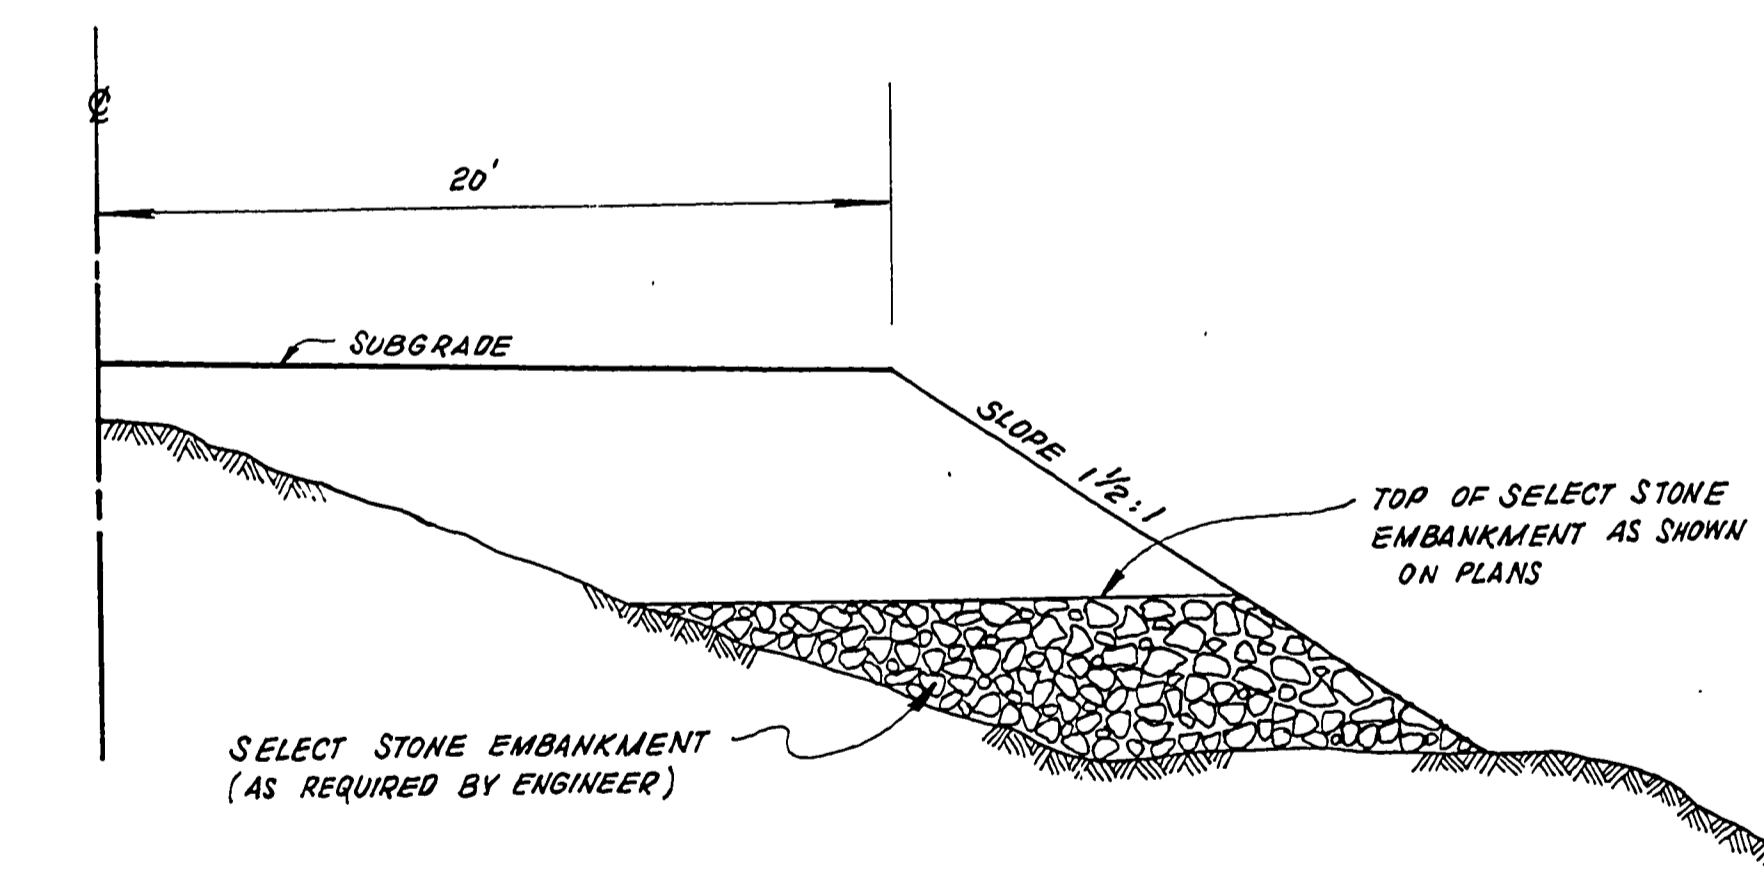

TYPICAL SELECT STONE EMBANKMENT SECTION

"L" STATION 133+75 TO "L" STATION 140+75

REGISTERED PROFESSIONAL LAND SURVEYOR
 Warren H. Poland
 OREGON
 WARREN H. POLAND
 1302

REVISIONS			DOUGLAS COUNTY COUNTY ENGINEERING DEPARTMENT COW CREEK RD. NO. 36	
Engr.	Drawn	Checked	TYPICAL ROADWAY SECTIONS	
R	JLM	R	K.L. ERICKSON, COUNTY ENGINEER	
Approval	Recommended	Date	Scale	Drwg. No.
Warren H. Poland		6-1986	NONE	SHEET 2 OF 7

Cow Creek Rd #36

SHT 2 of 7

0000TYP1