


**DOUGLAS COUNTY HIGHWAY IMPROVEMENT**

PROFILE AND ALIGNMENT  
MYRTLE CREEK-DAYS CREEK ROAD  
CEDARHOLLOW SECTION

STA. 0+00 TO STA. 13+20  
OFFICE OF F.C. FREAR  
COUNTY SURVEYOR AND ROADMASTER  
NOVEMBER 1921  
SCALE: HORIZONTAL 1"=100' VERTICAL 1"=10'

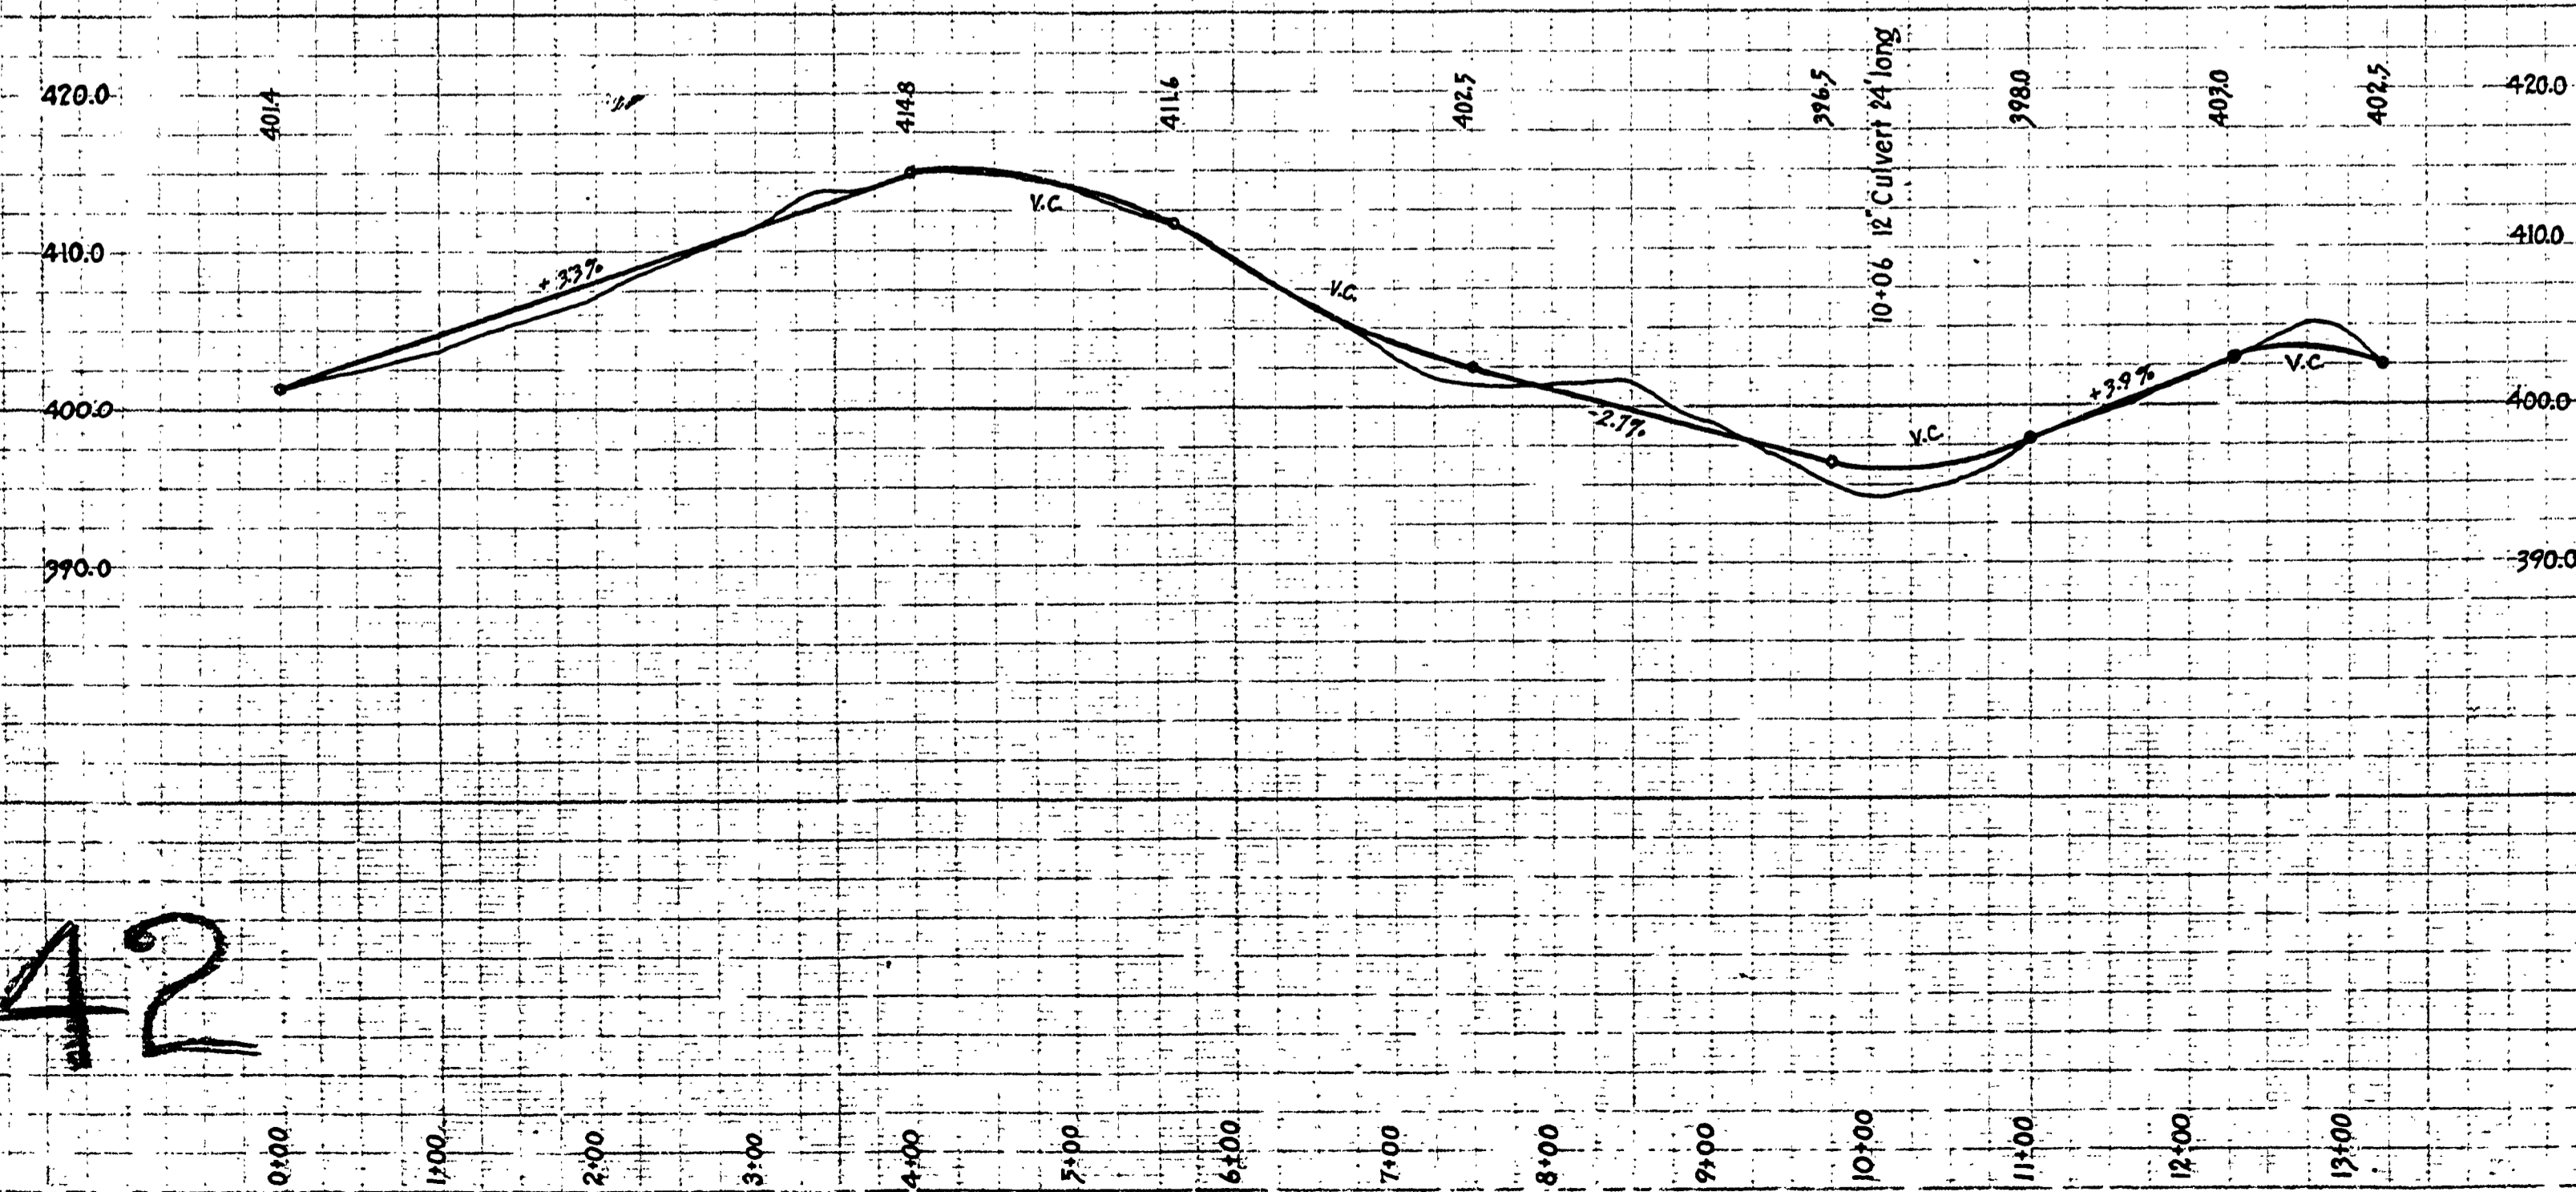

42

MARKET ROAD N° 42

100500055

T295 R5W SEC. 26 OF 27?  
UNKNOWN NOV 1921