
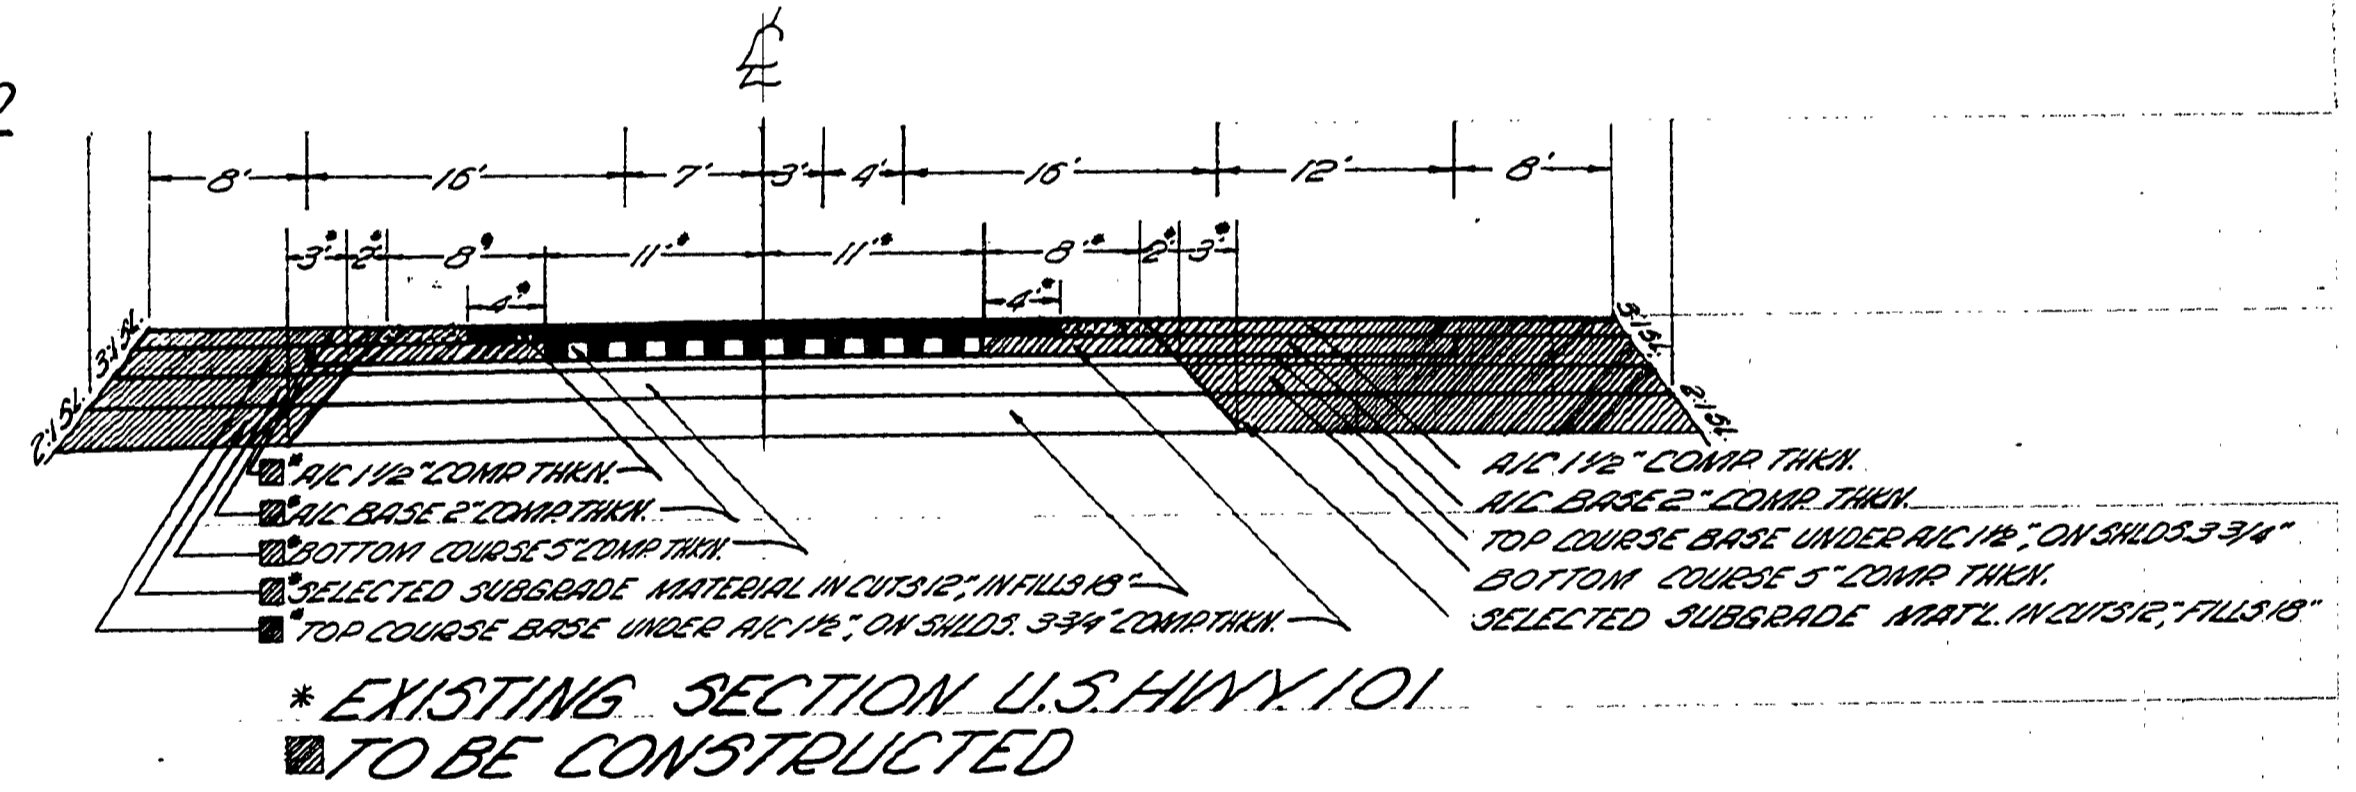
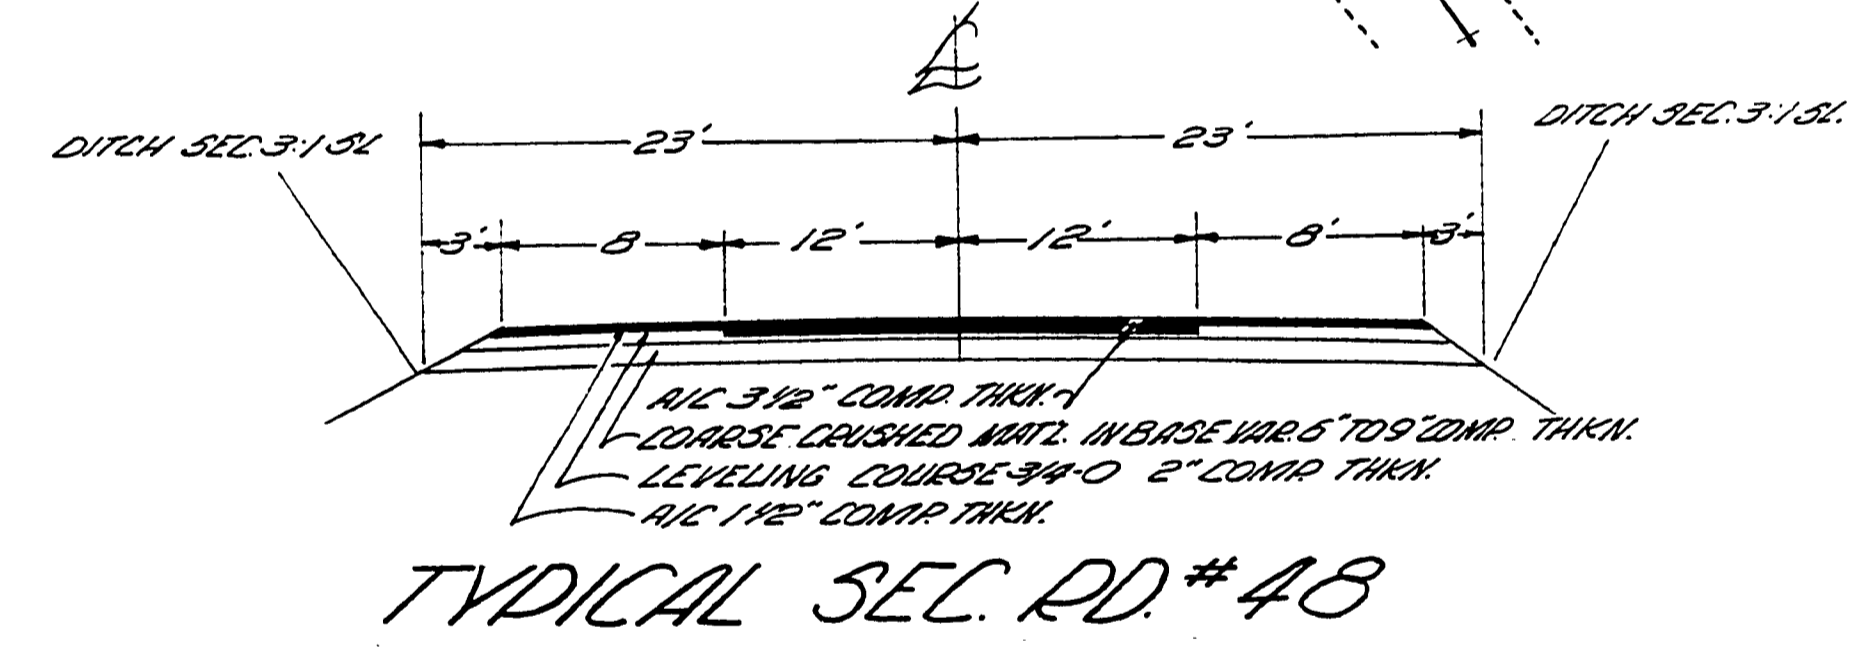


SEC. 26 & 35 T. 21 S. R. 12 N. W.M.

UMDQUA RIVER

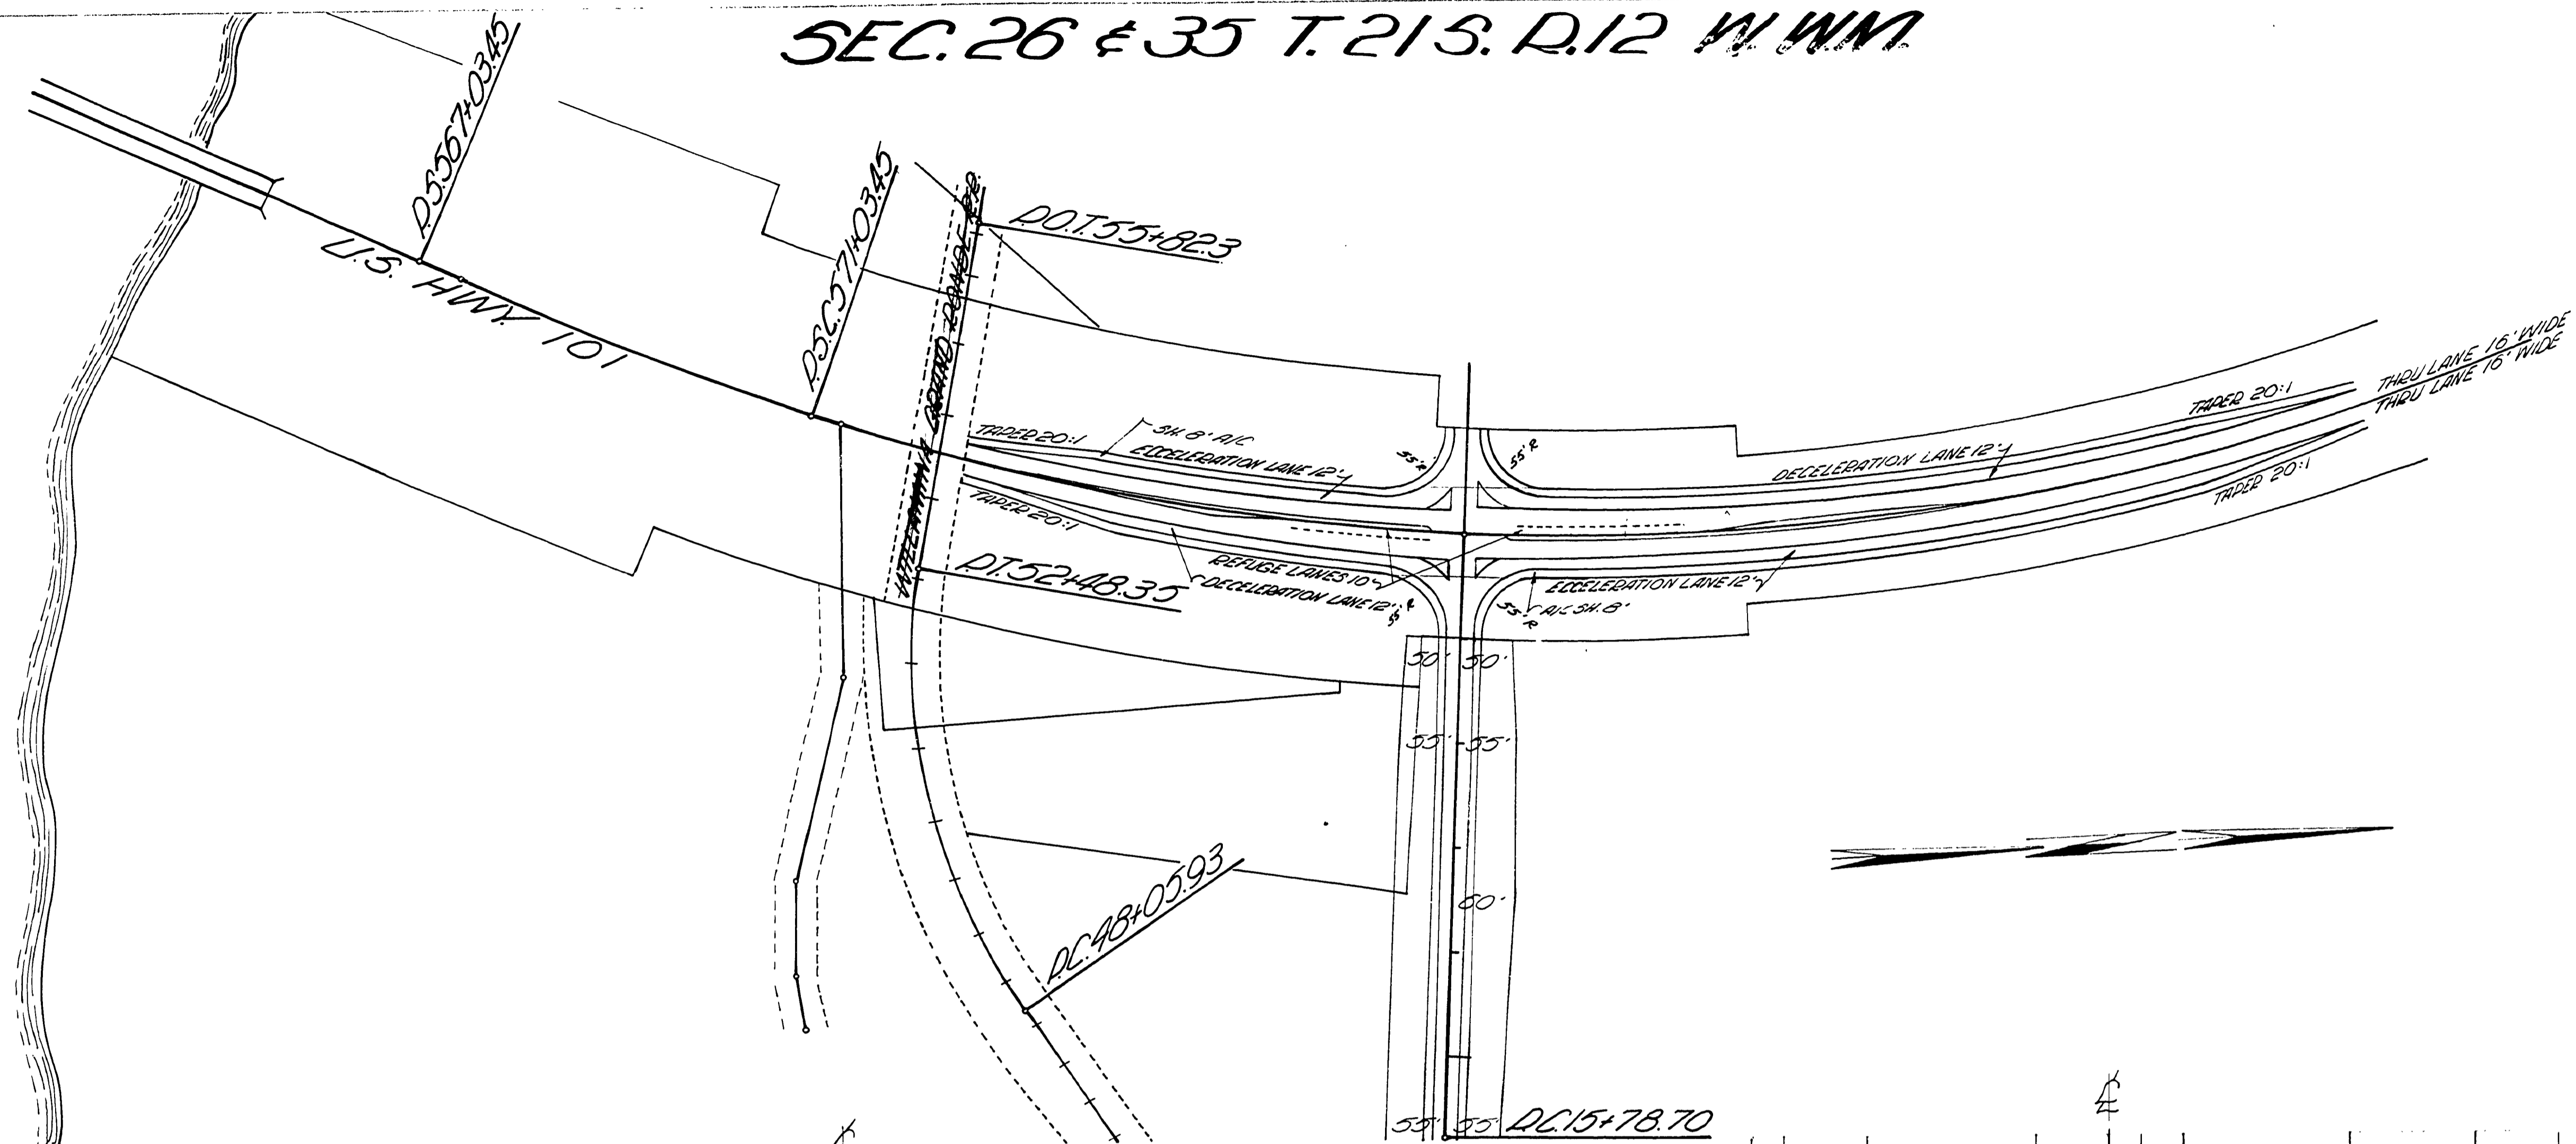

DOUGLAS COUNTY ROAD DEPT
SMITH RIVER RD #48
INTERSECTION U.S. 101 & 48
DATE JANUARY 24
AL H. MAY COUNTY ENG.

00000011