
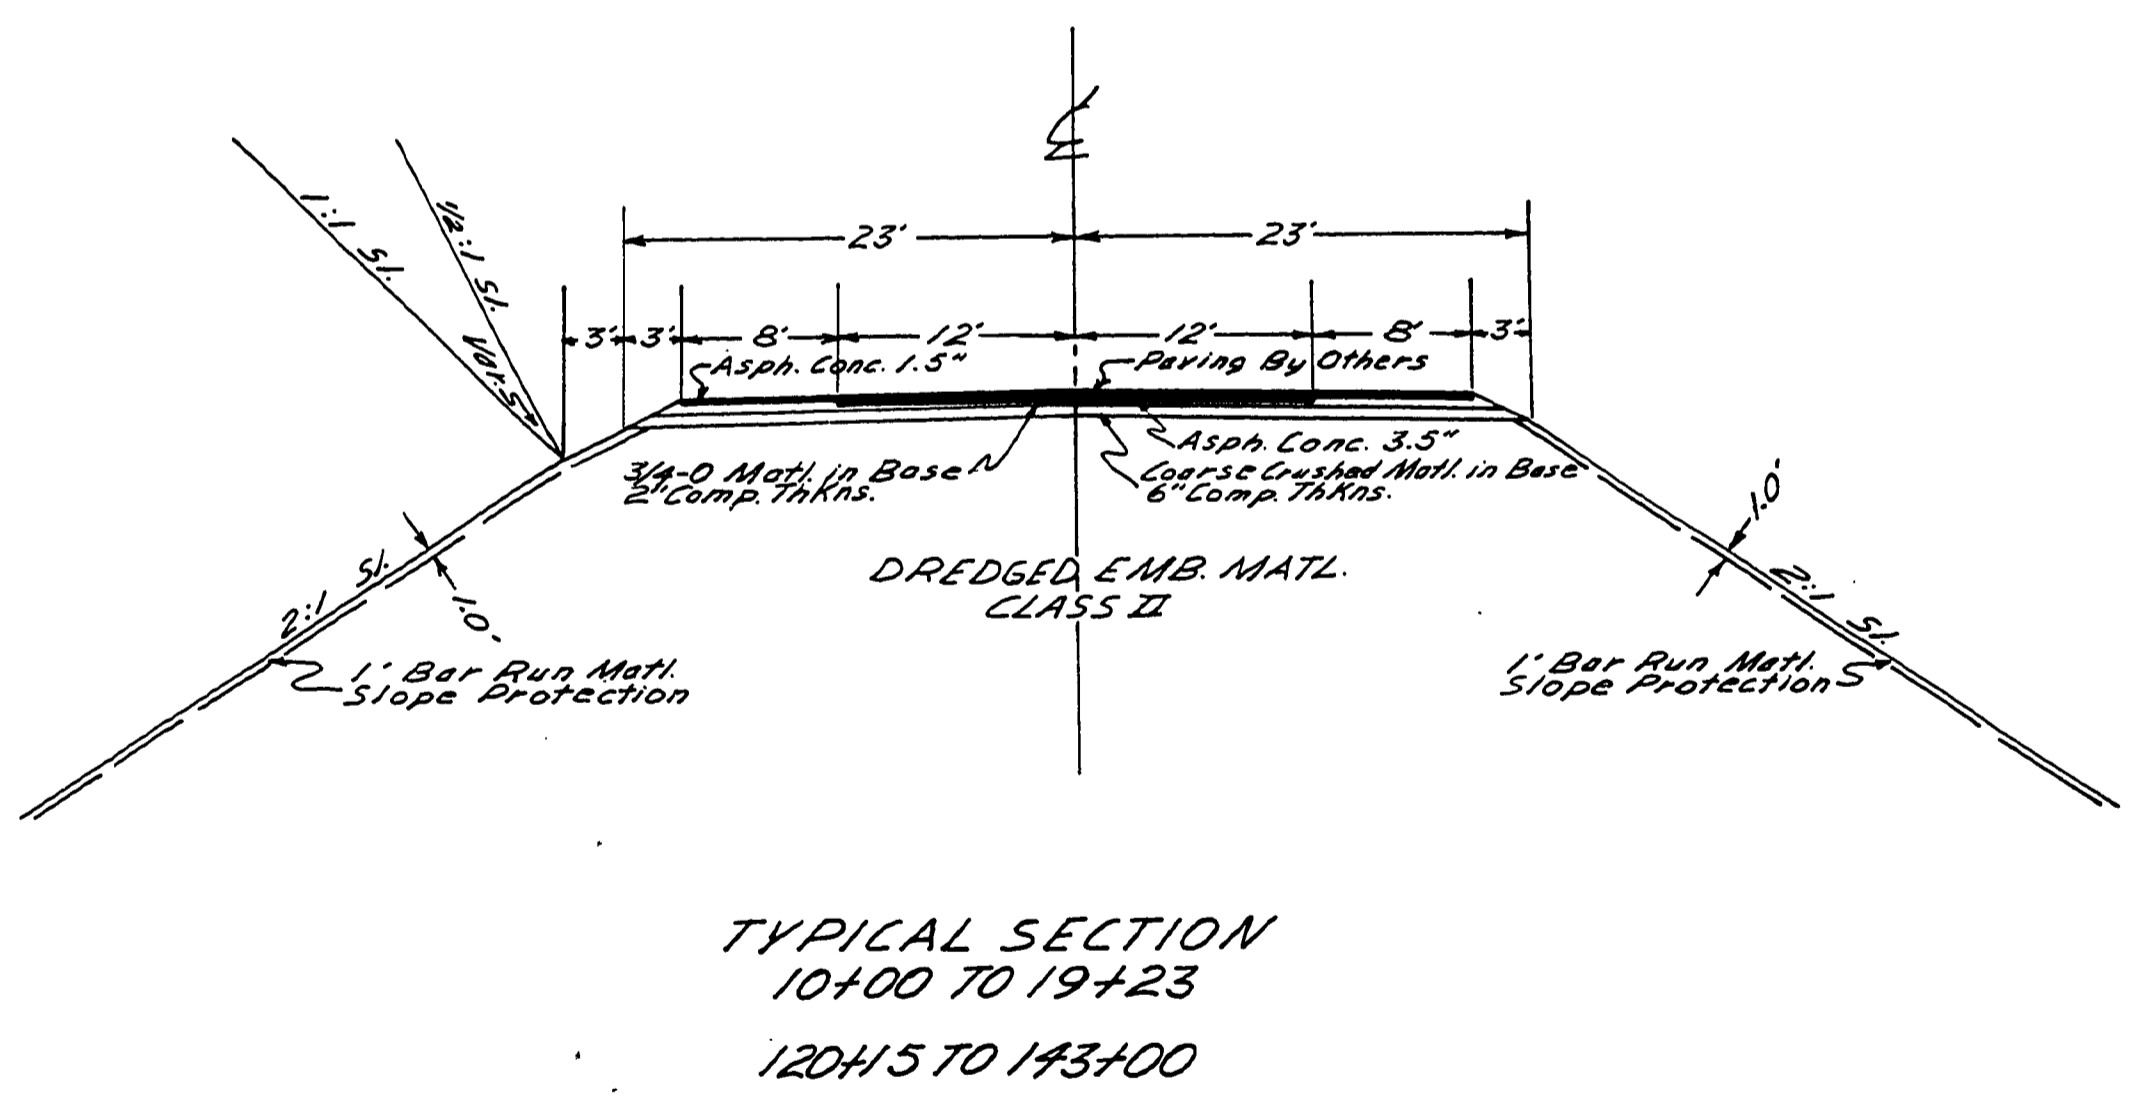


TYPICAL SECTIONS FOR ALTERNATE "B"

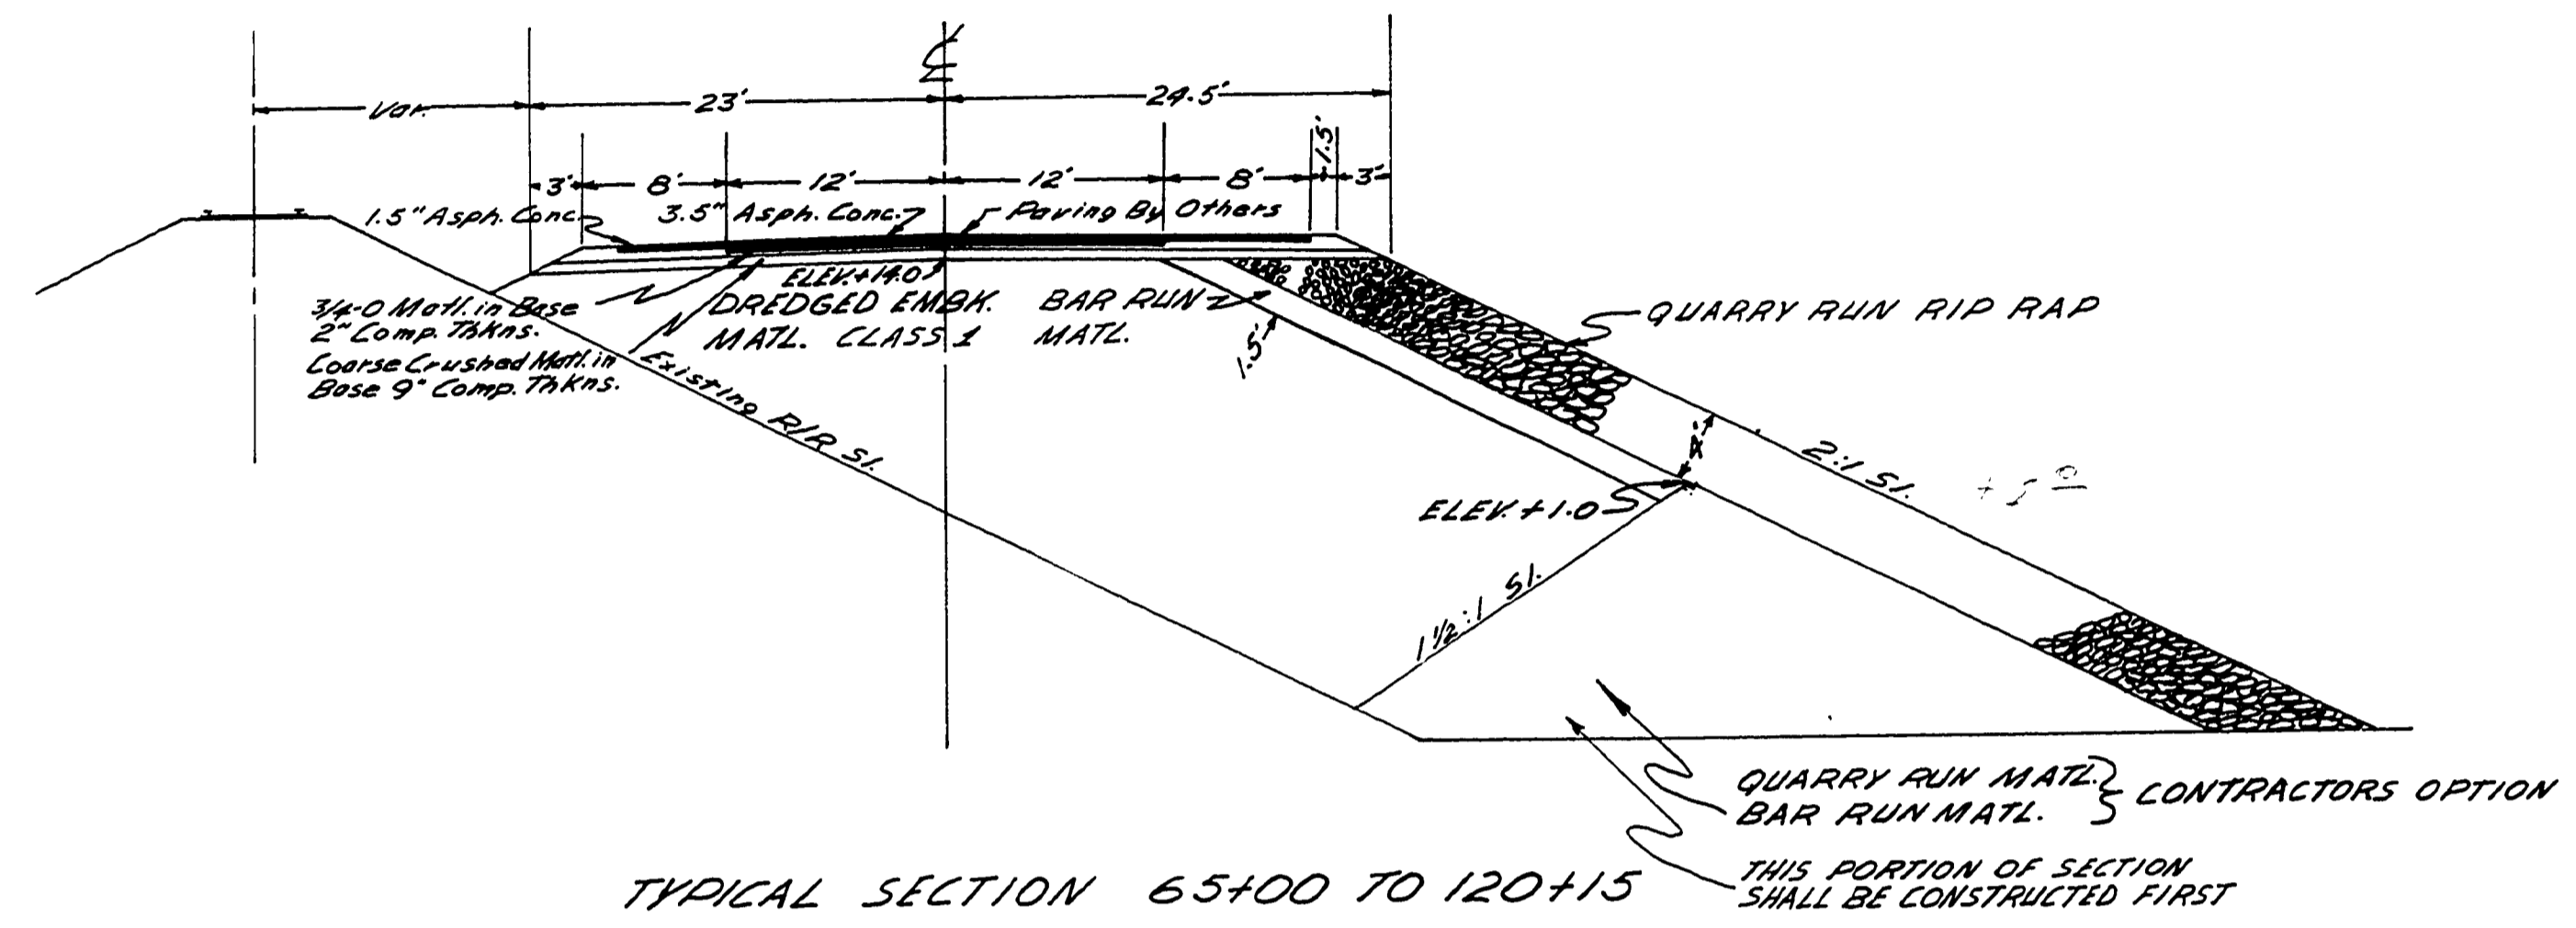

Distribution brackets for Alternate "B" quantities shown on plans with heavy dashed lines.

Douglas County Road Dept.  
SMITH RIVER RD. #48  
Bolton Is. to Jack Franz Slough  
Date March 66 Sit. 1A of 6  
A.H. MAY County Engineer

MAR '66  
G. Rd #48  
Sht. 1A of 6

0000TYPI