




# TYPICAL SECTIONS RD.51

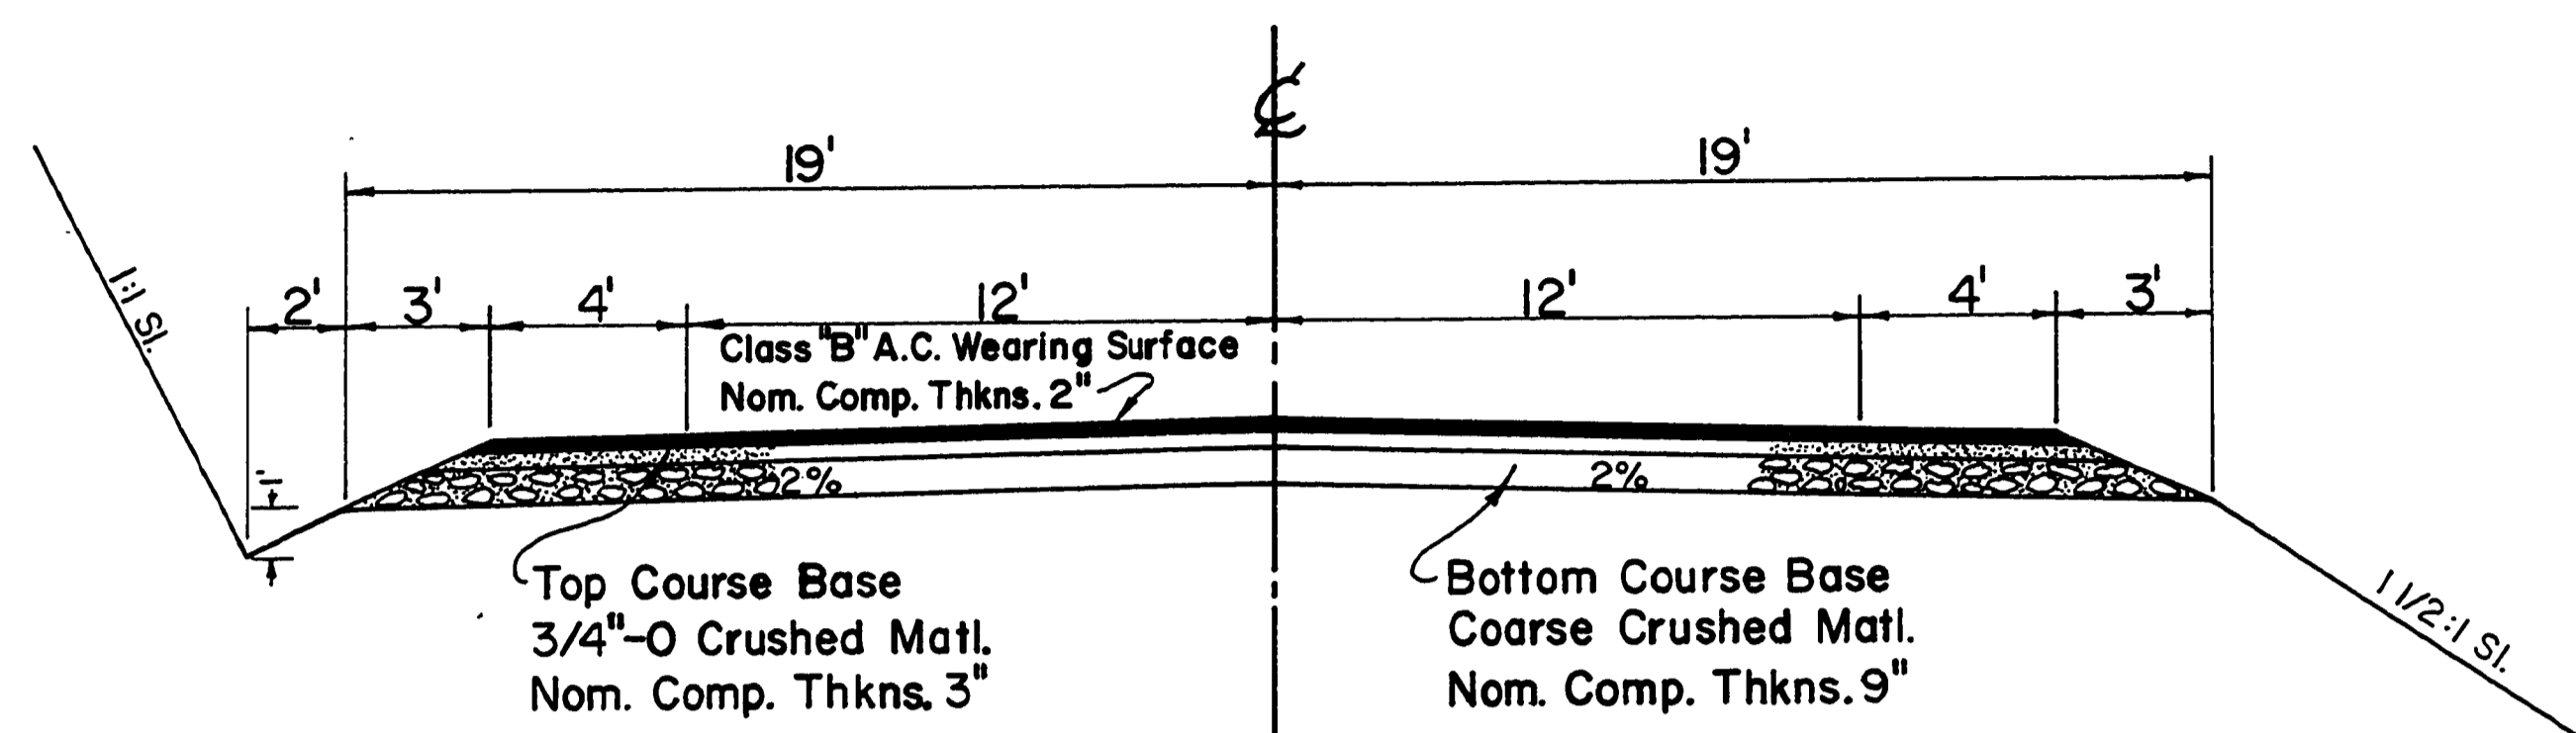


**TYPICAL ROADBED SECTION**  
NOTE: SURFACING TO BE PERFORMED BY DOUGLAS COUNTY

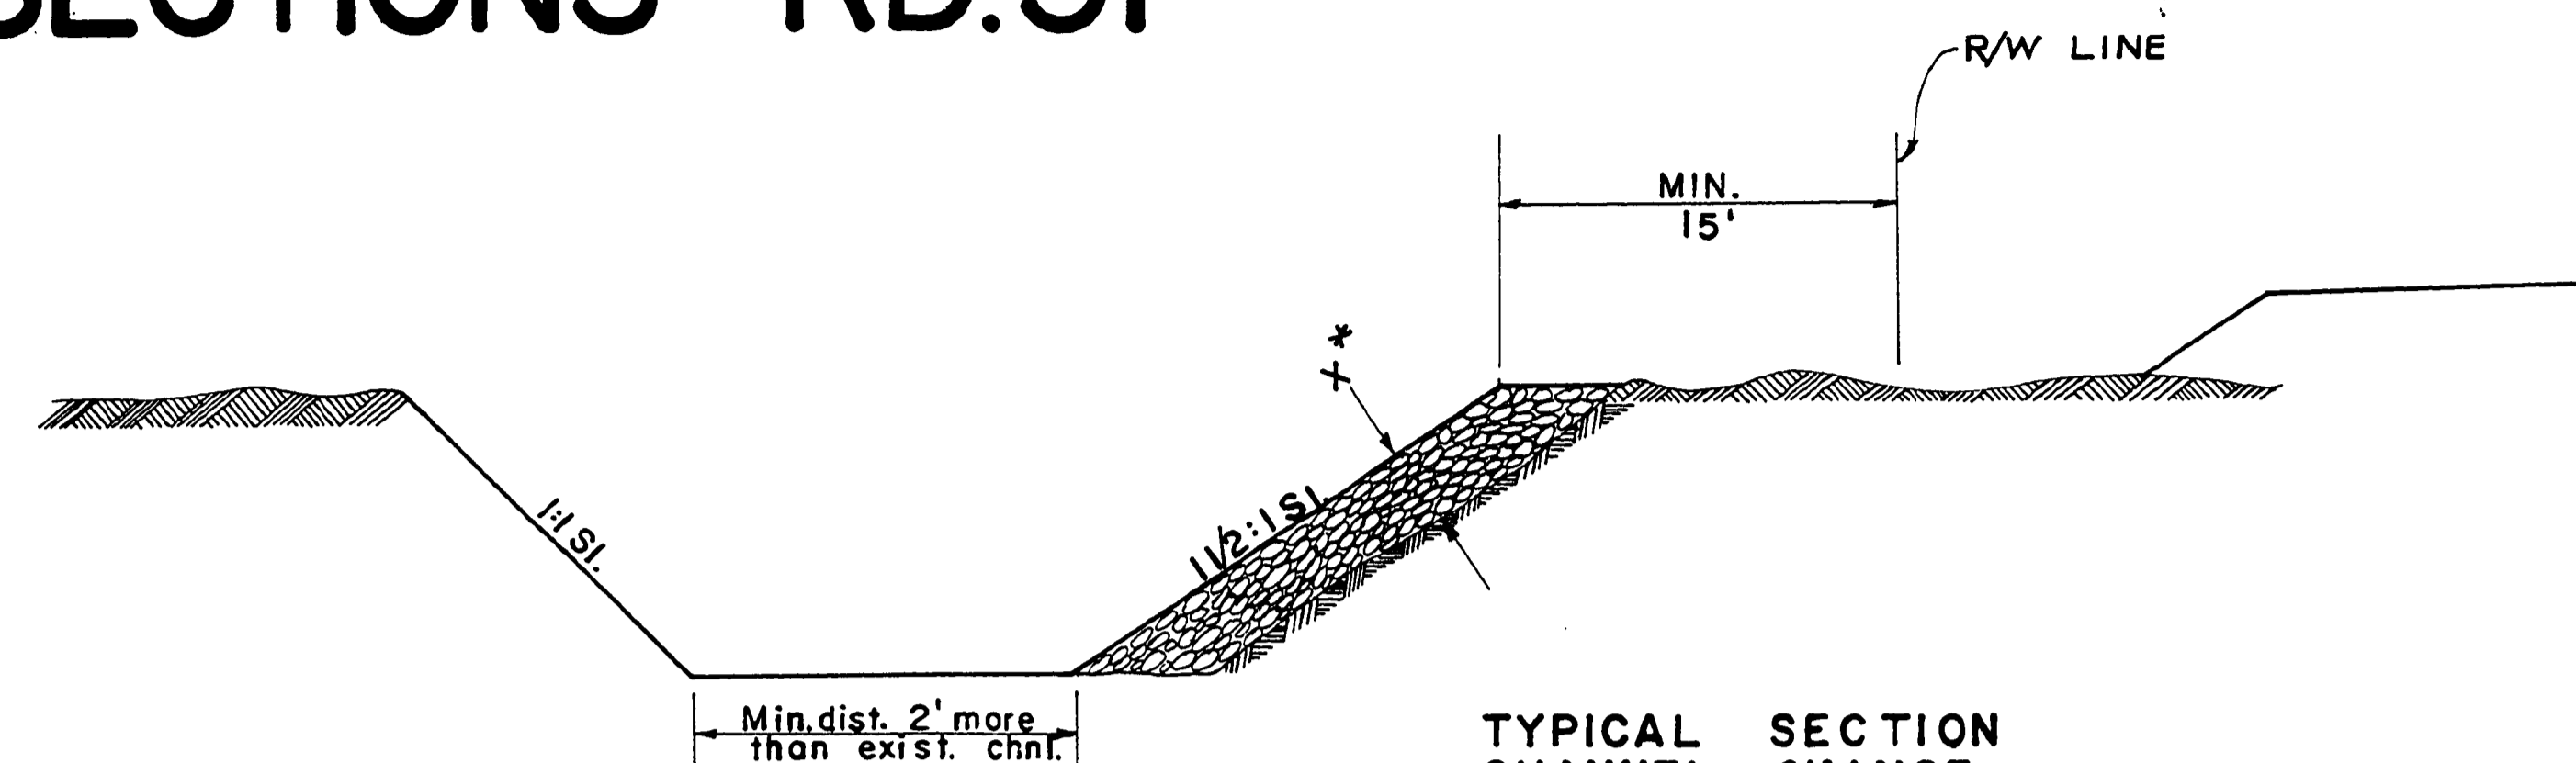


**TYPICAL SECTION CHANNEL CHANGE**  
PLACEMENT OF DRY RIP RAP CLASS ONE  
STA. 116+35 TO STA. 117+25  
\*X = VARIABLE

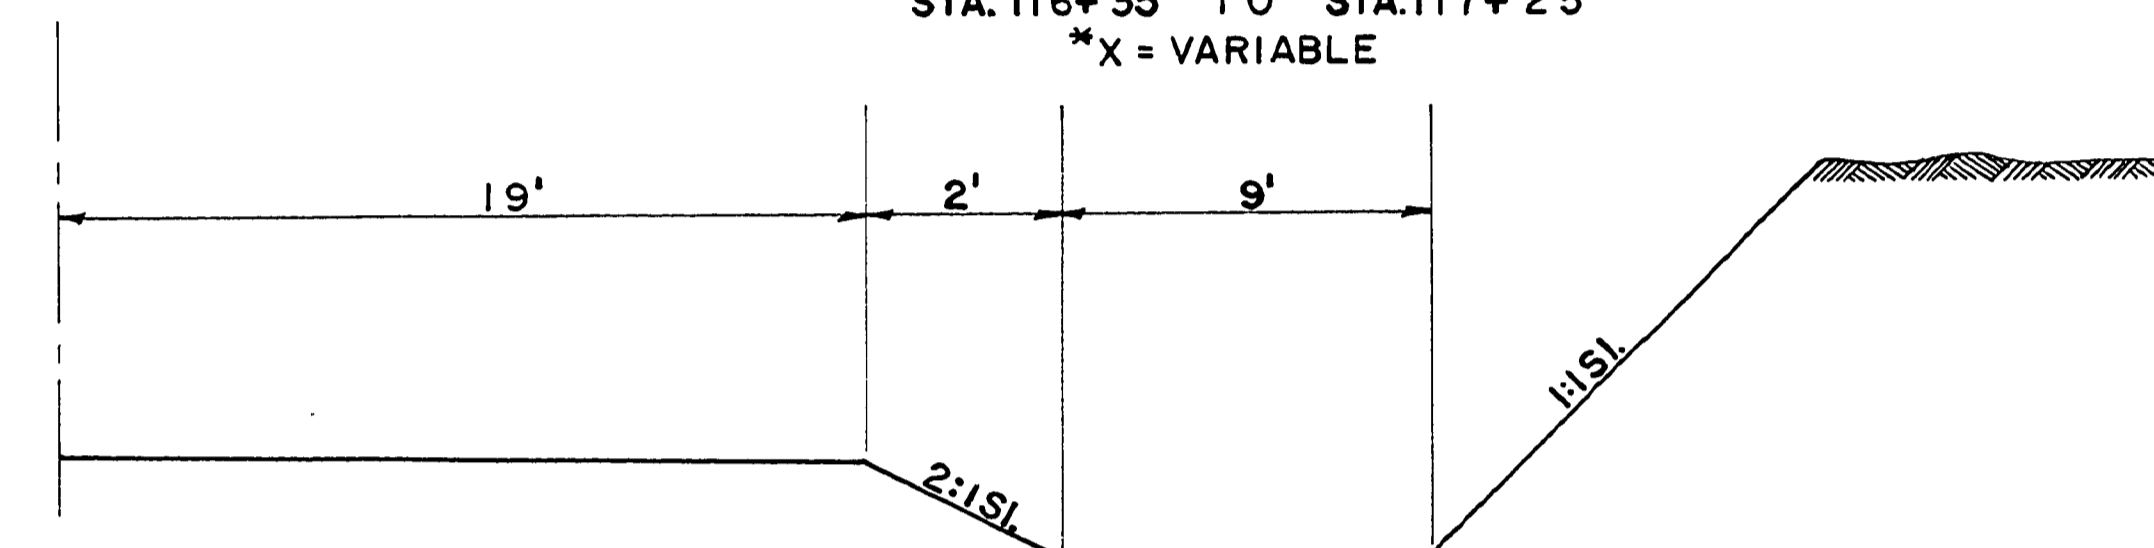

**TYPICAL SECTION FALLOUT AREA RT. SIDE**  
STA. 205+50 TO STA. 215+50  
STA. 215+50 TO STA. 216+50 TRANSITION SECTION

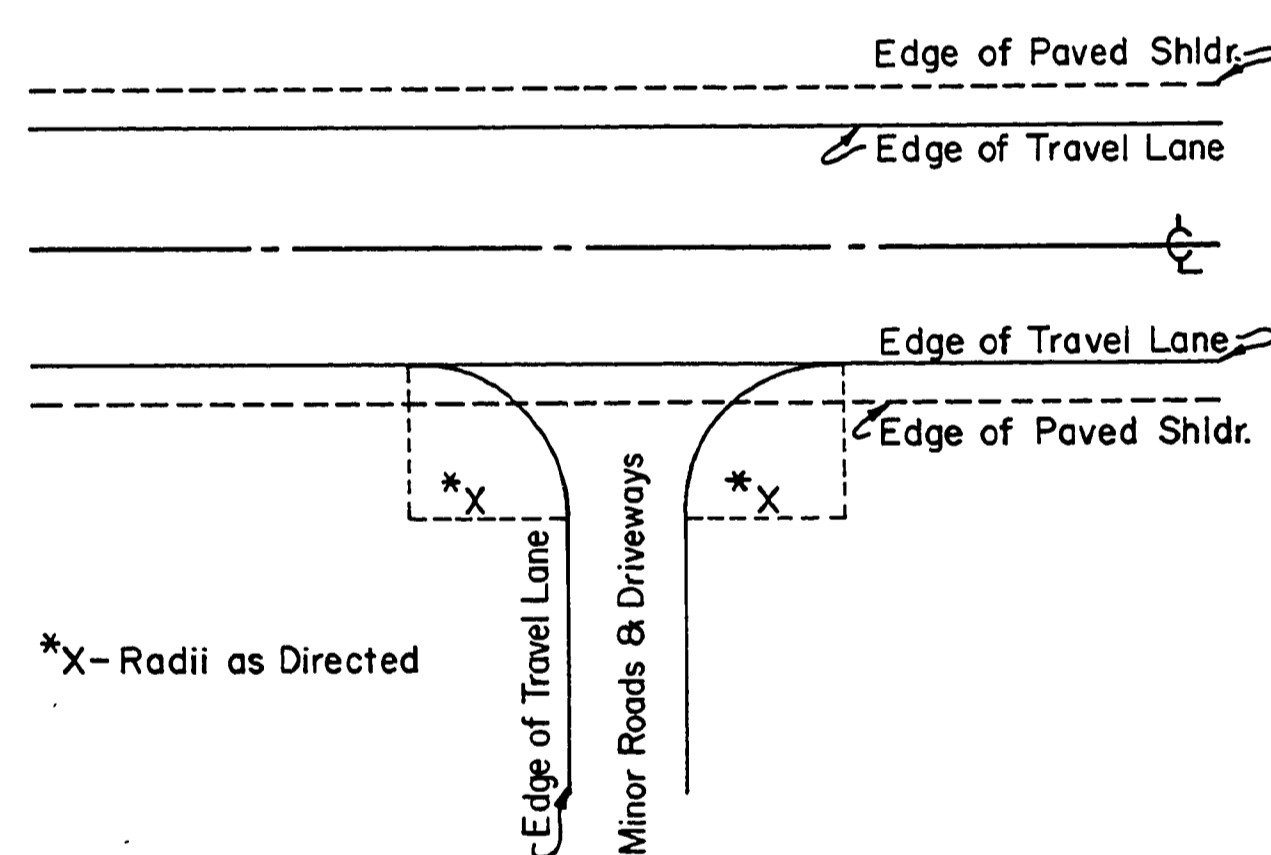


**RADIUS PLAN FOR MINOR ROADS & DRIVEWAYS**

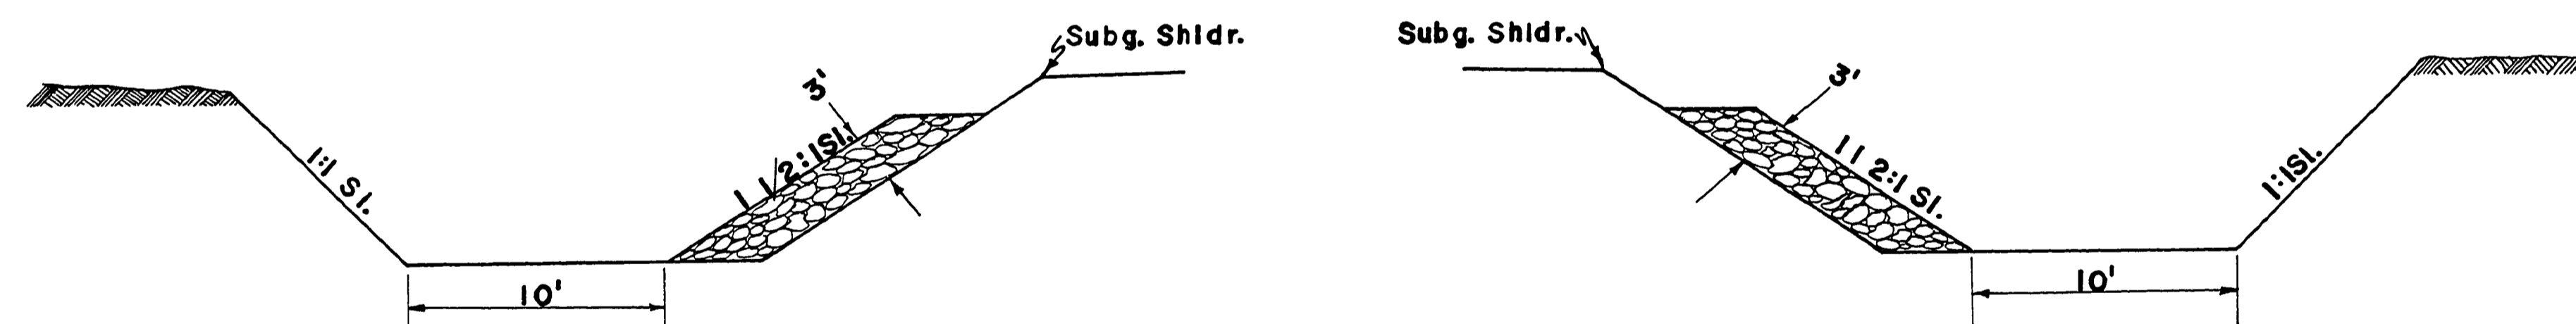

**TYPICAL SECTION CHANNEL CHANGE**  
PLACEMENT OF DRY RIP RAP CLASS ONE

LT. SIDE  
STA. 205+60 TO STA. 206+40  
STA. 210+50 TO STA. 211+10  
STA. 216+50 TO STA. 217+35

RT. SIDE  
STA. 219+75 TO STA. 220+50

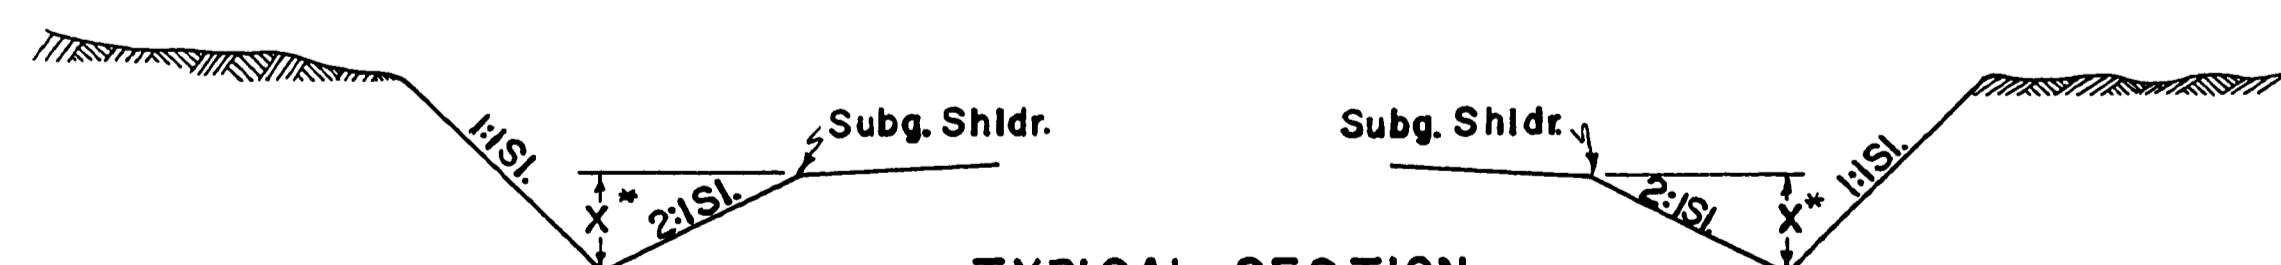

**TYPICAL SECTION VARIABLE DITCH IN CUT AREA**

LT. SIDE  
STA. 371+50 TO STA. 375+50  
STA. 382+50 TO STA. 384+50  
\*X = VARIABLE

RT. SIDE  
STA. 117+00 TO STA. 120+50  
STA. 195+50 TO STA. 200+00  
STA. 259+00 TO STA. 262+50



**TYPICAL SECTION VARIABLE DITCH IN EMB. AREA**

LT. SIDE  
STA. 127+50 TO STA. 130+00  
STA. 248+50 TO STA. 253+00  
STA. 305+25 TO STA. 307+00  
STA. 366+00 TO STA. 370+00  
STA. 375+50 TO STA. 378+25  
STA. 384+50 TO STA. 387+50  
\*X = VARIABLE

RT. SIDE  
STA. 191+75 TO STA. 195+00  
STA. 200+50 TO STA. 203+00  
STA. 233+20 TO STA. 235+50  
STA. 254+50 TO STA. 255+75  
STA. 271+25 TO STA. 272+80

Douglas County Rd. Dept.  
MELROSE-FLOURNOY VALLEY  
Date: Apr. 1970 Sheet 2 of 15  
George E. Grubb County Eng.

0000TYPI