
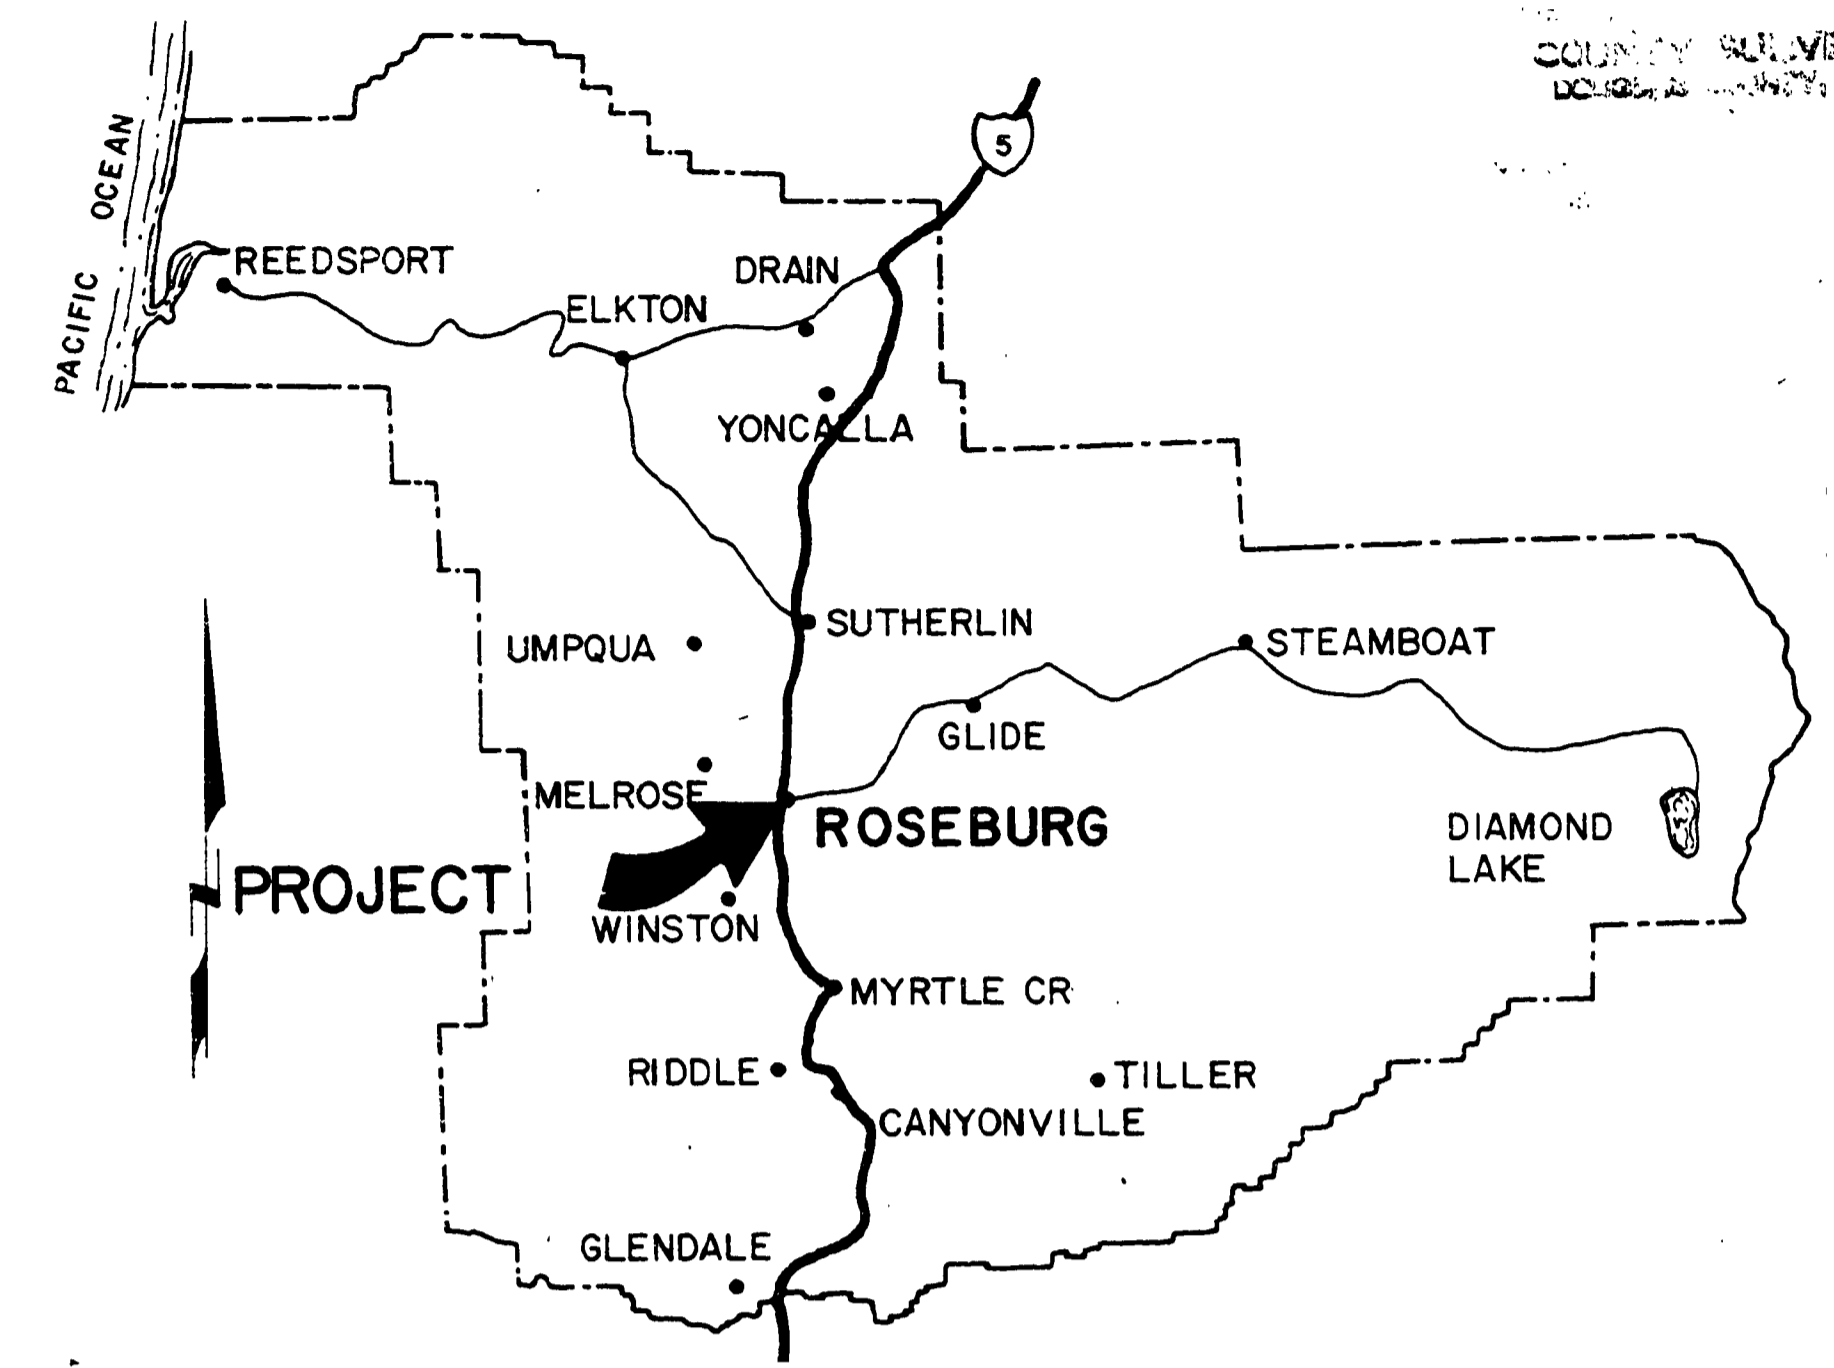


FILED  
RECEIVED  
JUN 21 1977  
COUNTY SURVEYOR  
DOUGLAS COUNTY, OREGON

DOUGLAS COUNTY, OREGON  
GRADING - SURFACING & STORM DRAIN  
**PORTLAND AVENUE  
&  
FREAR STREET  
ROAD NO. 56  
1977**

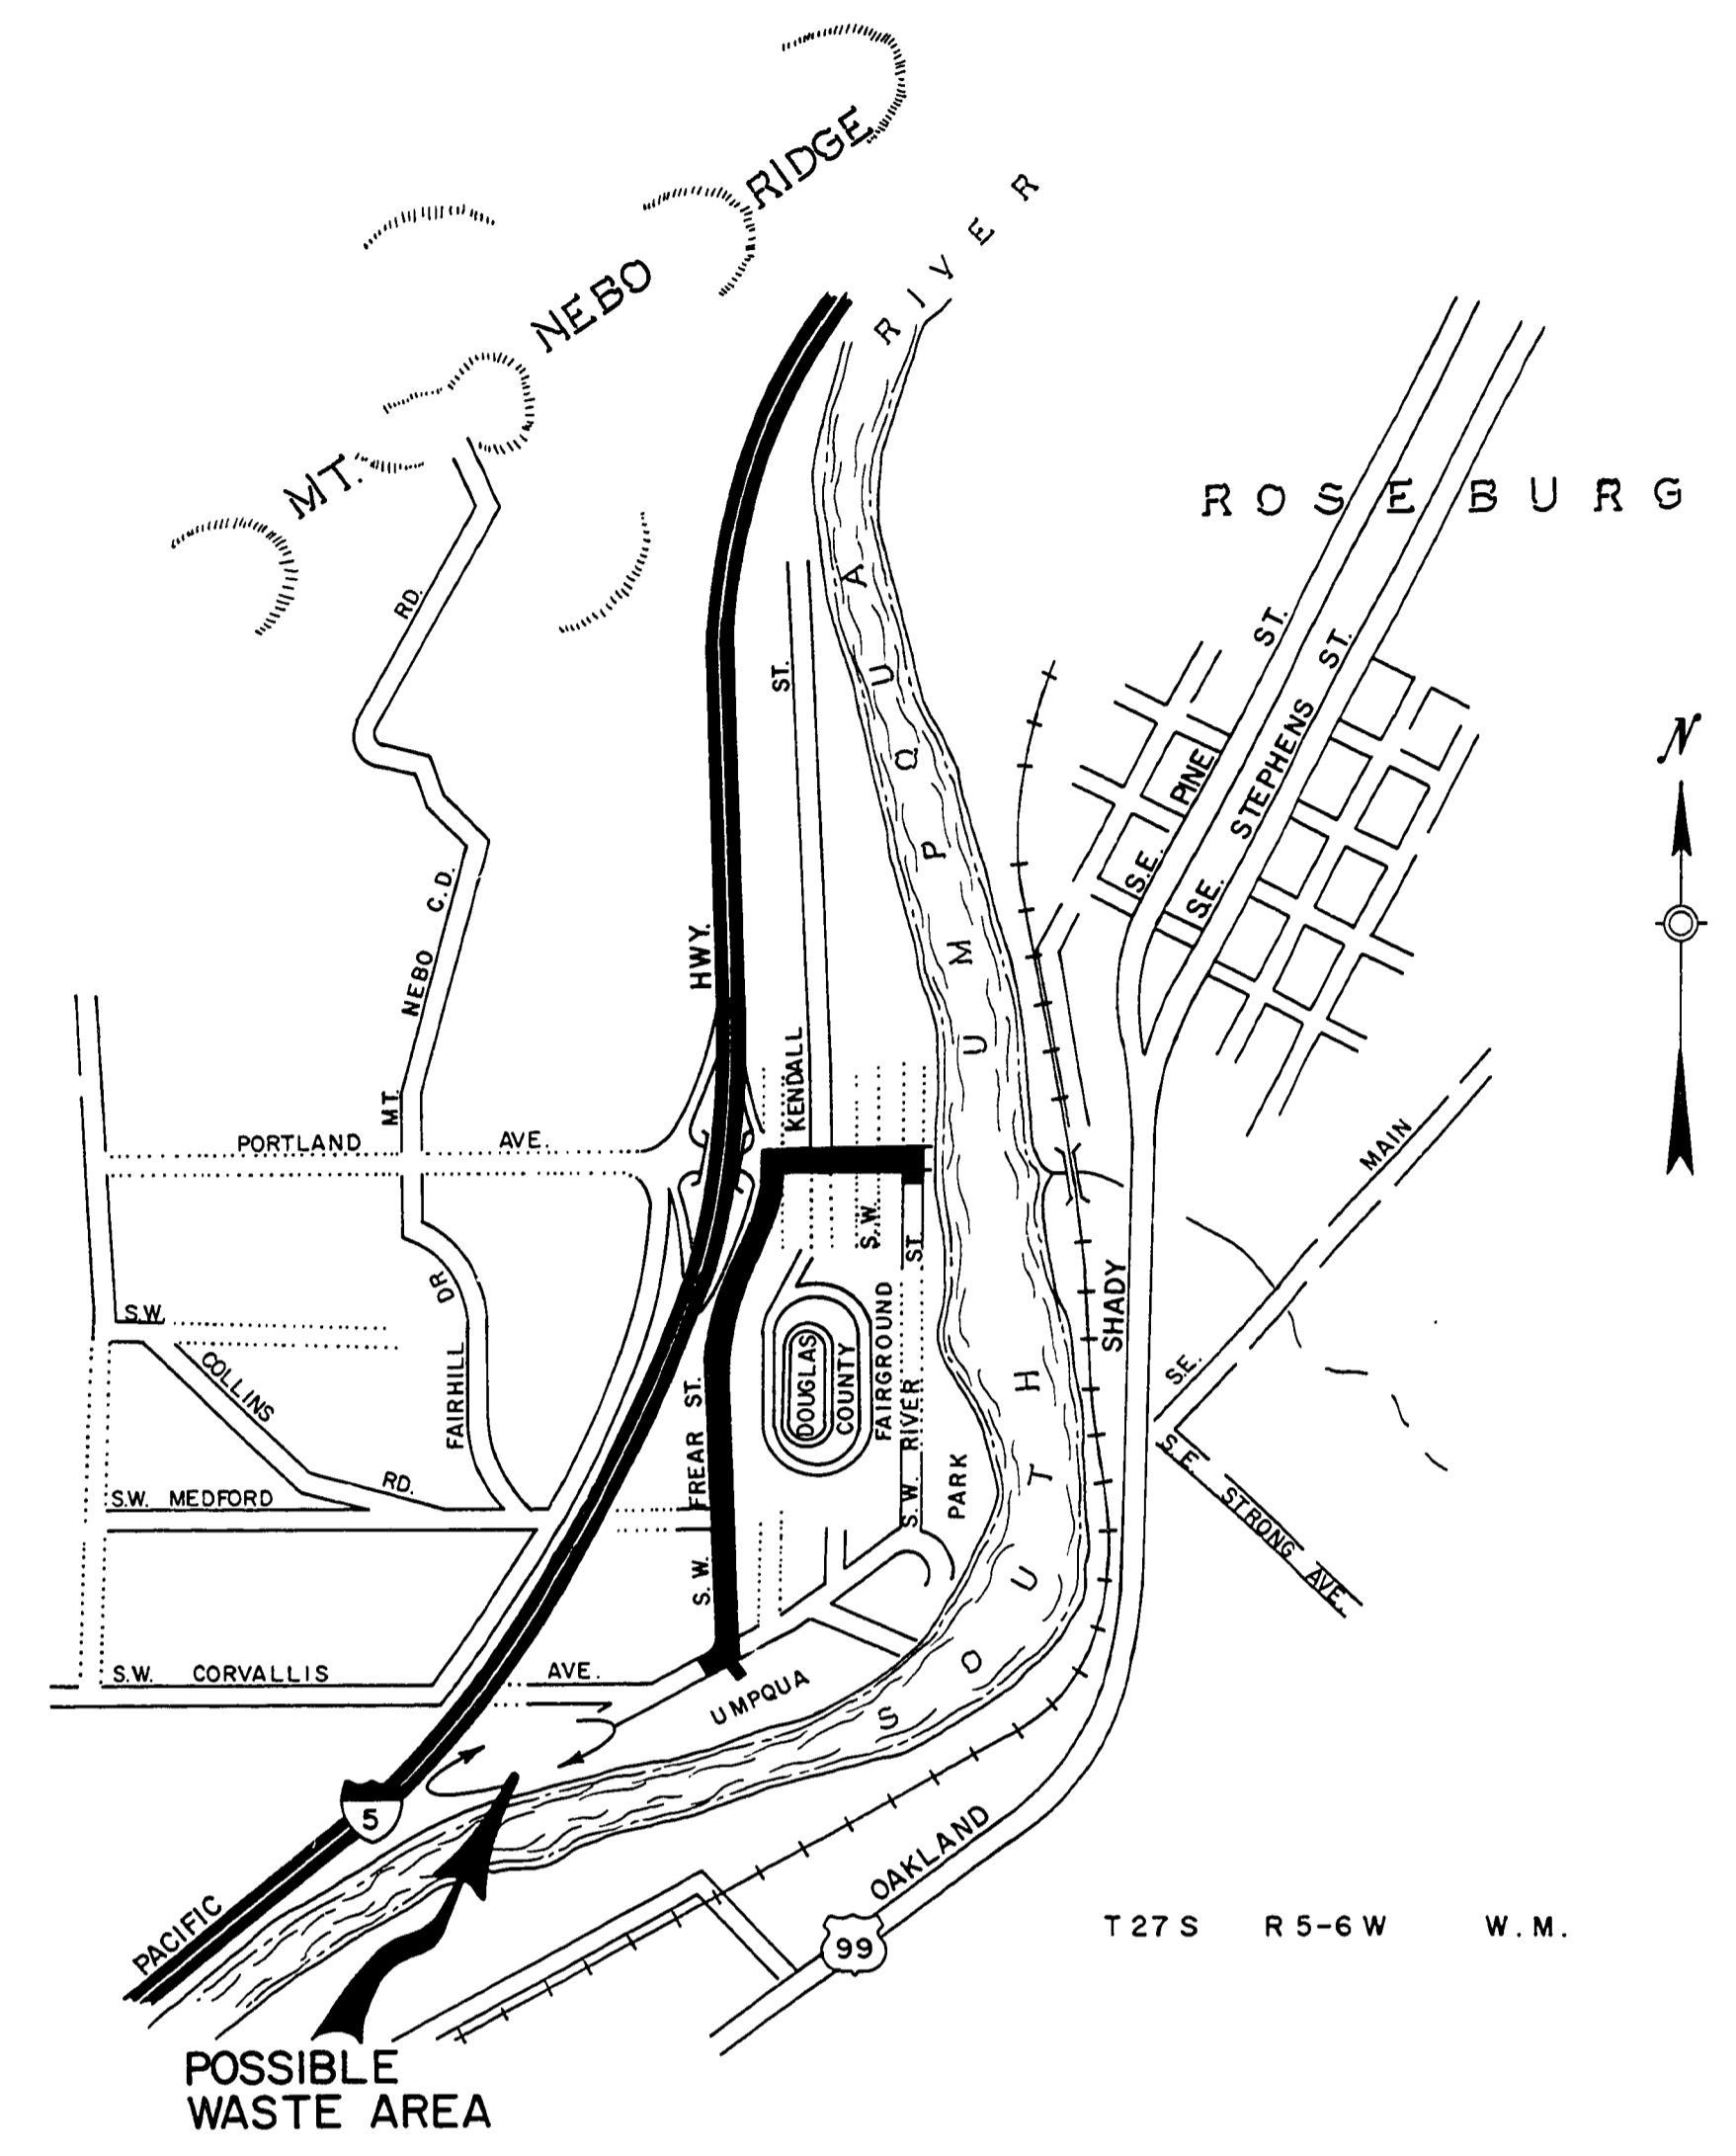

INDEX TO DRAWINGS

SHEET NO.	
1	TITLE SHEET
2	TYPICALS
3-4	QUANTITY SUMMARY
5	PORTLAND AVE. ROAD PLANS
6	PORTLAND AVE. STORM DRAIN
7-8	FREAR ST. ROAD PLANS
9-10	FREAR ST. STORM DRAIN
STANDARD DRAWINGS	
110, 310, 3, 4, & 9	
15 SHEETS TOTAL	



SURVEYED	J.L.
DESIGNED	B
DRAFTED	B.B.B.
REVIEWED	W.H.P.
DATE	1977

DOUGLAS COUNTY  
PUBLIC WORKS DEPARTMENT  
PORTLAND AVENUE  
FREAR STREET  
TITLE SHEET  
GEORGE E. GRUBB, DIRECTOR

0000004C

1977  
G.P.D. #56  
Sht. 1 of 15  
11.52