


T. 265. R. 4 W., W.M.

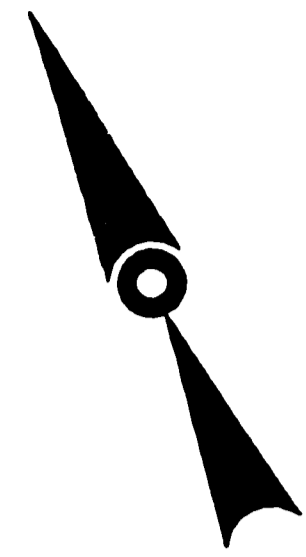

3 82° 43' 00" E

28
29

P.C. 14+83.03

10° C.R.
Δ 23° 19' 30"
R 572.96
T 118.27
L 233.25

THEODORE W. PRATHER

+00-175' 18" Conc. Culv. 40"

P.T. 17+16.28

D.L.C. 51

P.C. 26+10.40
6° C.L.
Δ 11° 07' 15"
R 354.33
T 93.00
L 185.35

+00-18" Conc. Culv. 40" in Place

P.T. 27+95.75

Eugene B. & Margaret M. BOISE


OAK CREEK

Permit of Entry

END OF PROJECT 37+84.84

EAST LINE D.L.C. # 51
WEST LINE D.L.C. # 55

• Indicates 3/4" Iron Pins & 4x4 Posts

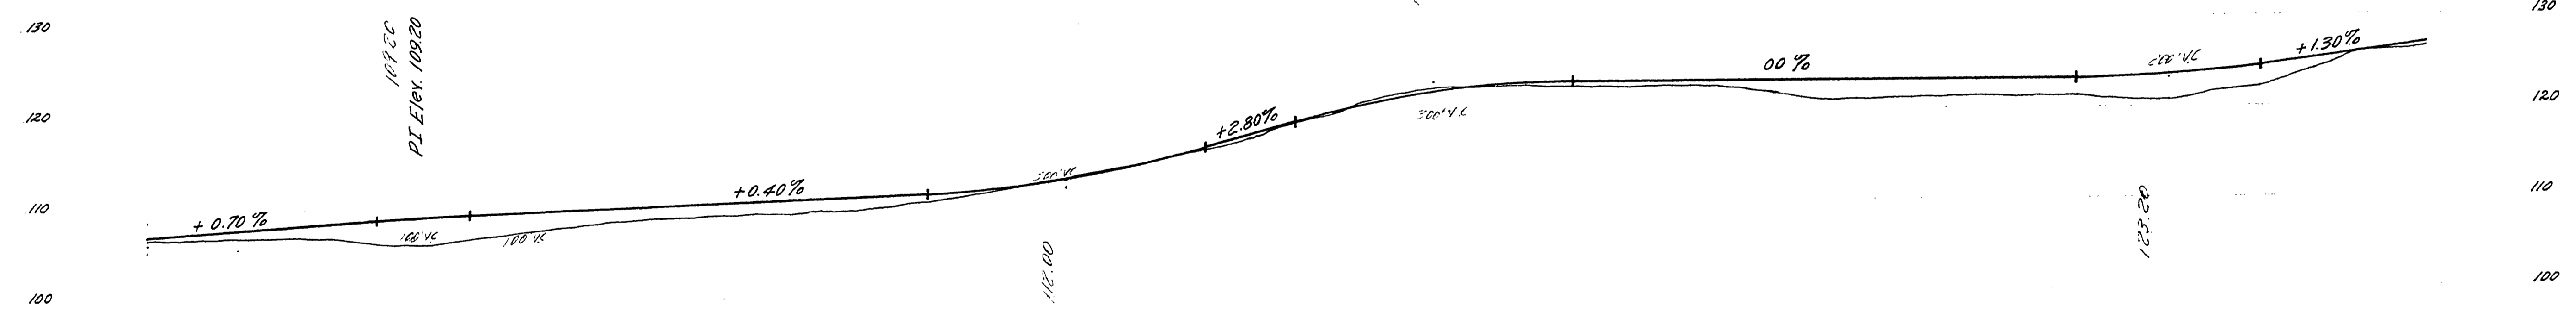

FILED
RECEIVED
FEB 13 1962
COUNTY SURVEYOR
DOUGLAS COUNTY, ORE.

Douglas County Road Dept.
Singleton Rd. Co. Rd. #79
Date: 7-31-62 Sheet 2 of 3
A.H. May County Engineer

00340072

M.P. 0.34-0.72

Co. Rd # 79 July, '62
Sht. 3 of 3 (29)