
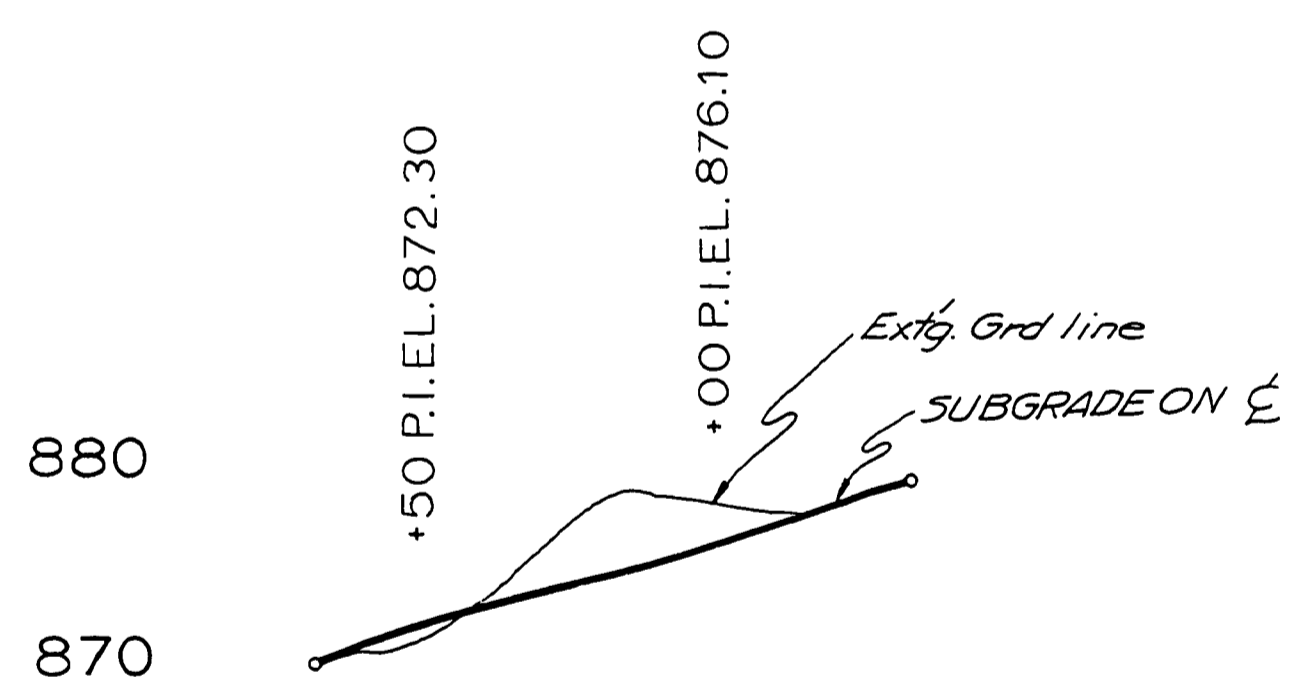
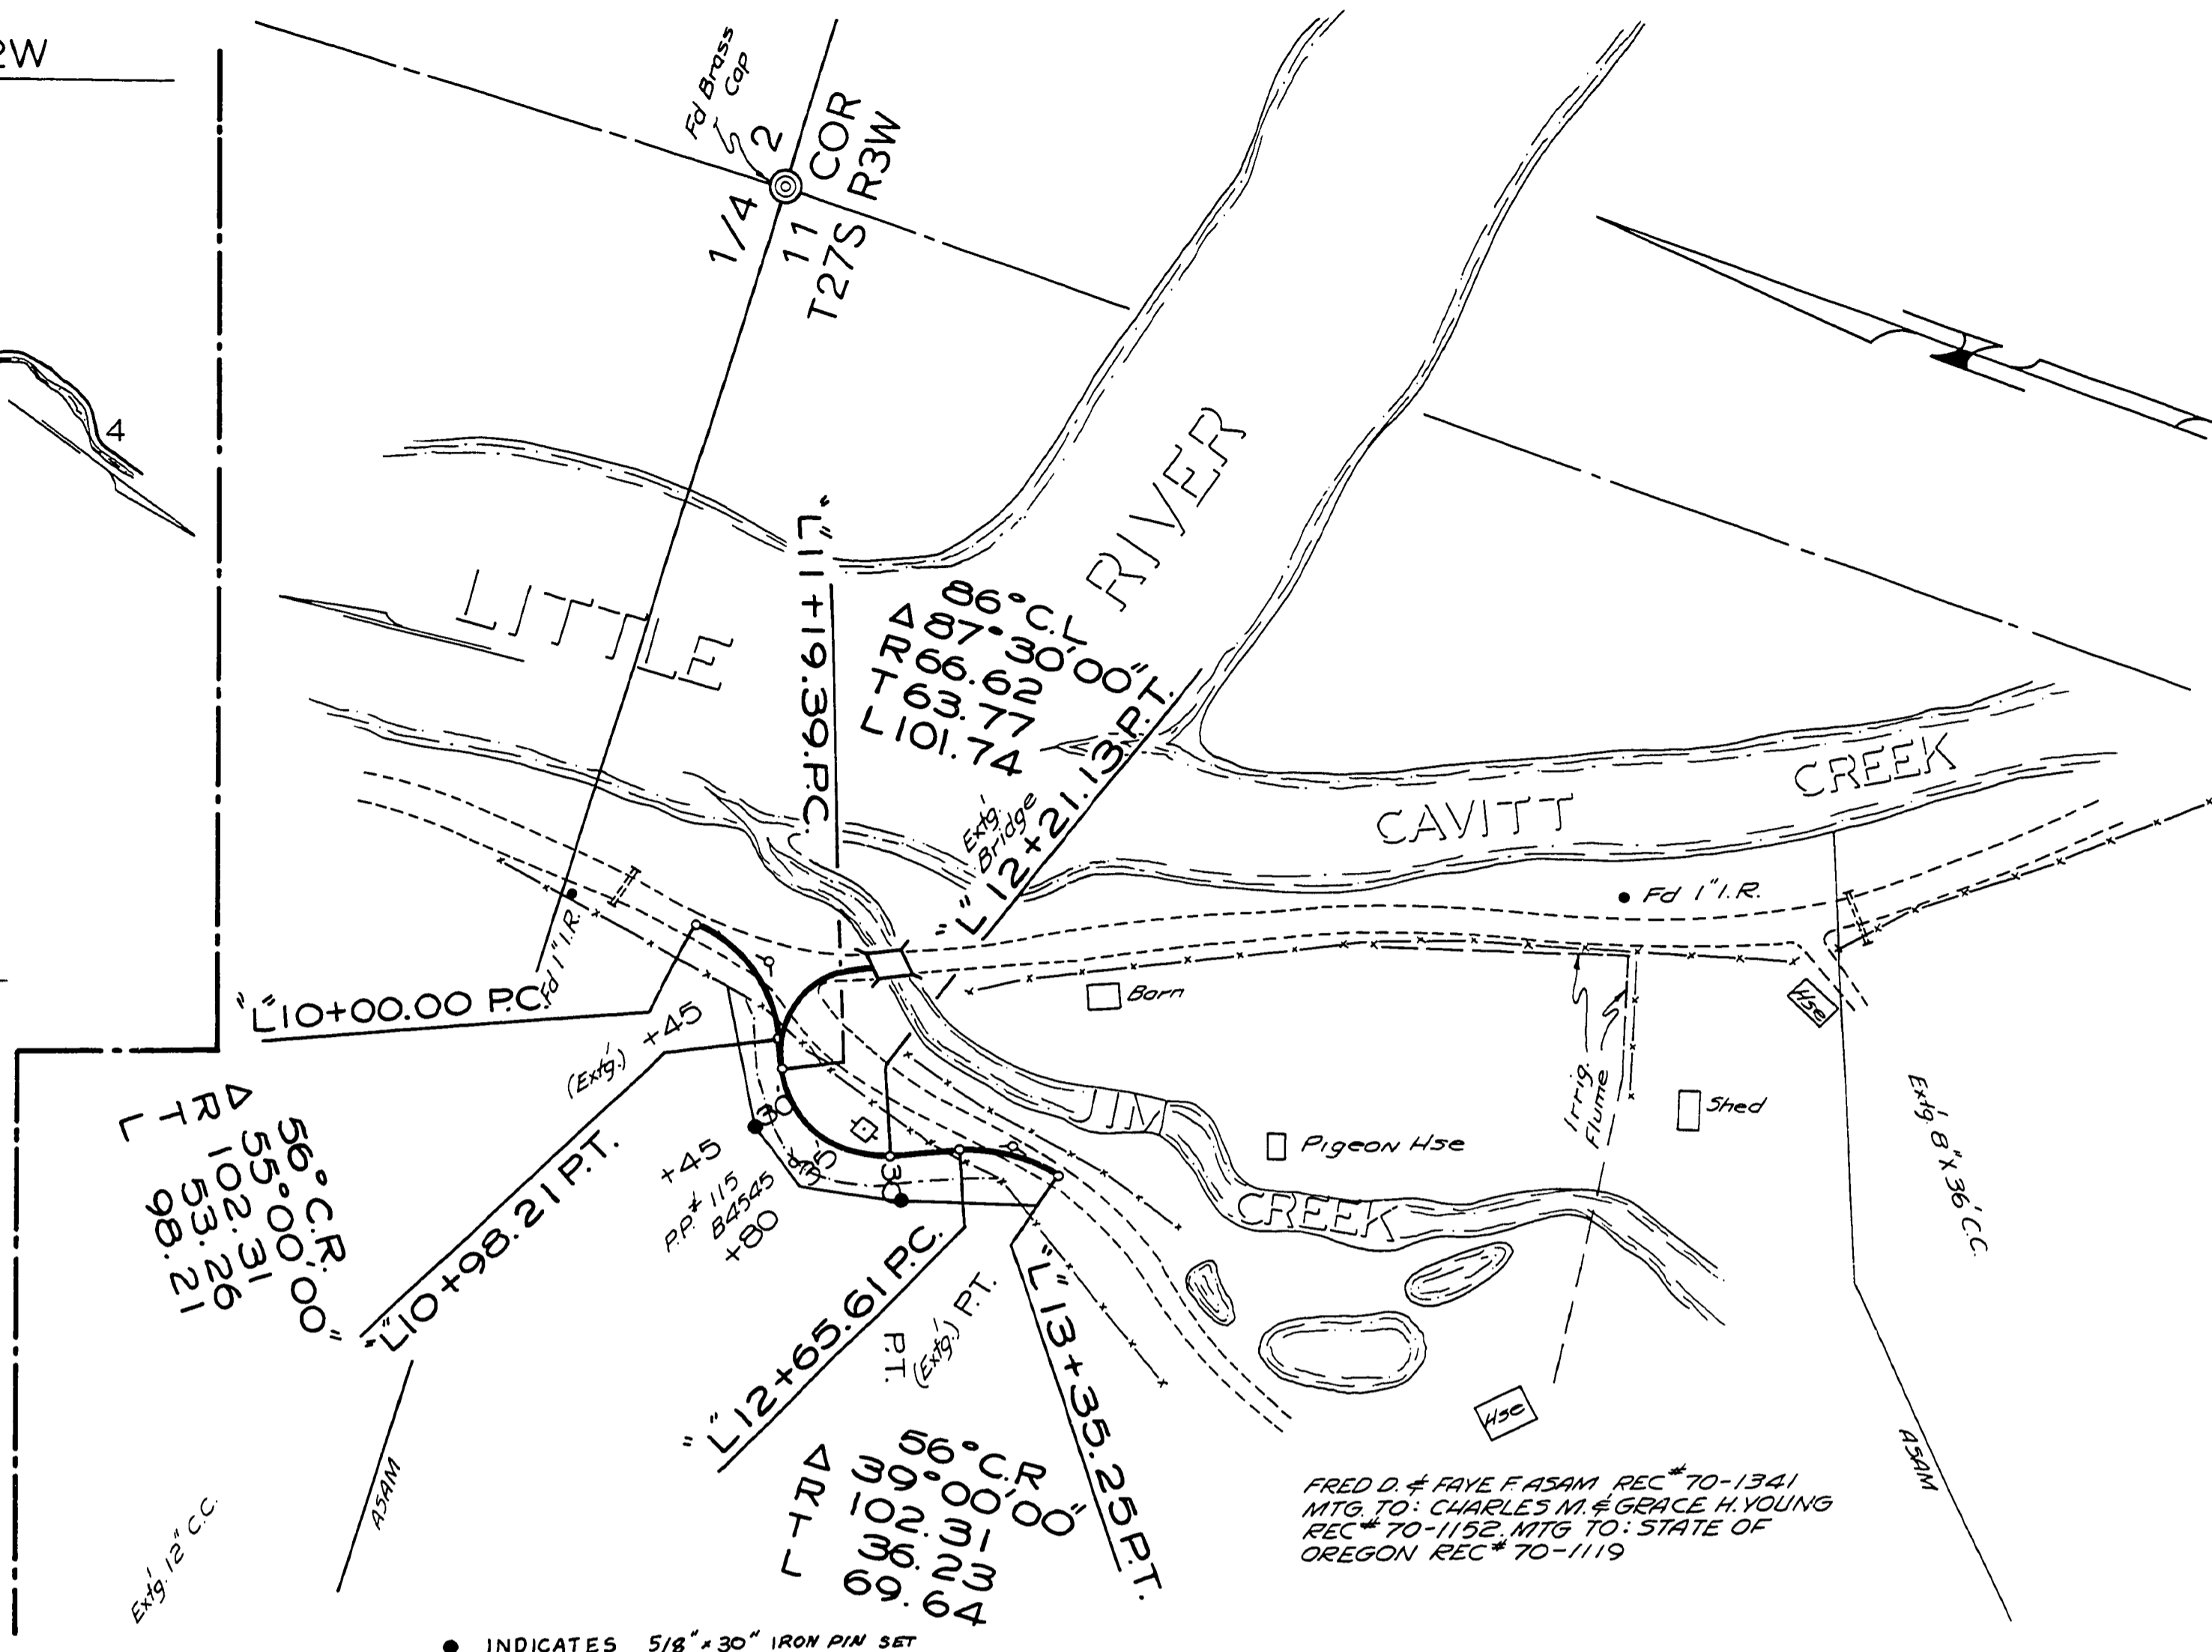


SEC 2 & 11 T27S R3W W.M.

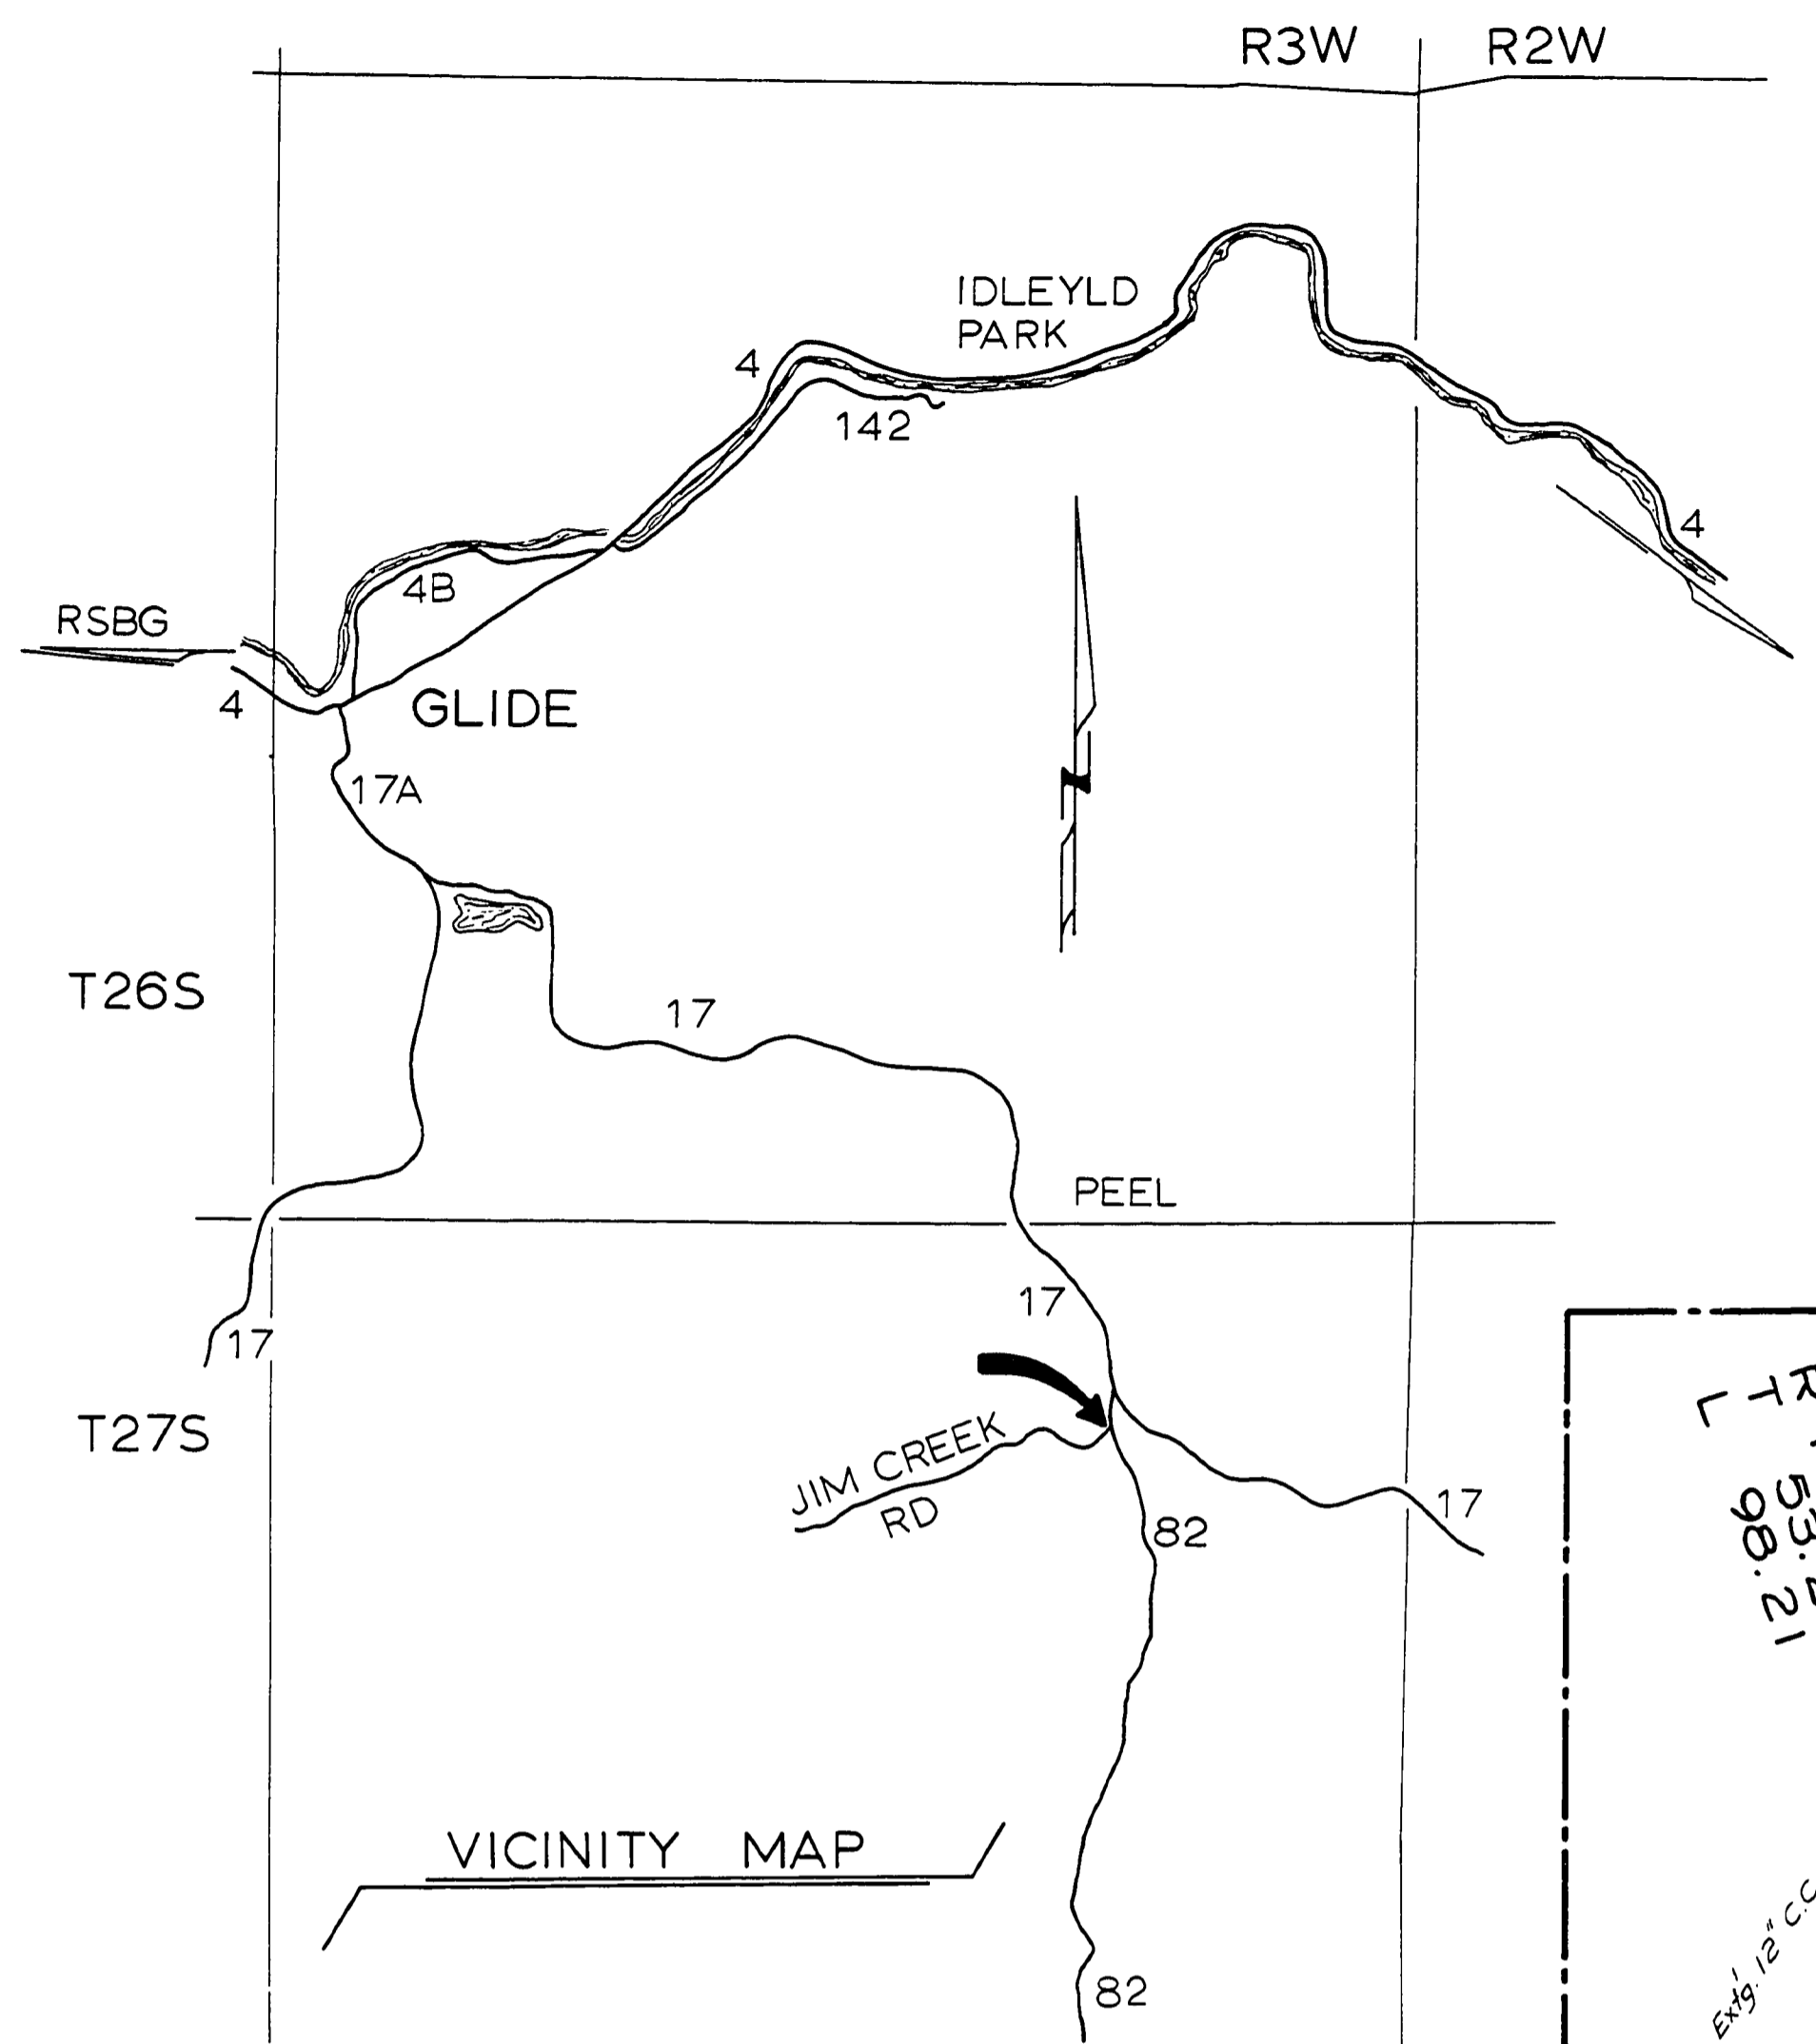

QUANTITY SUMMARY				
ITEM	UNIT	QUAN	ALLOWANCE	TOTAL
1. CLEARING & GRUBBING	L-SUM	ALL	-	ALL
2. GENERAL EXCAVATION (UNCLASS)	CU-YD	850	85	935
3. FINISHING ROADBED & SLOPES	L-SUM	ALL	-	ALL
4. OBLITERATION OF OLD ROADWAY	SQ YD	300	30	330
5. WATERING	100-GAL	11	1	12
6. COARSE CRUSHED MATL IN BASE	TON	290	30	320
7. 3/4" - 0 MATL. IN BASE	TON	92	8	100
8. ROLLER HOURS	HOUR	5	1	6

DOUGLAS COUNTY ROAD DEPT
 JIM CREEK CONNECTION
 1971 SHEET 1
 GEORGE E. GRUBB COUNTY ENGR.

C.R.D. # 82
 1971
 SHEET 1

00000018

(30)

