

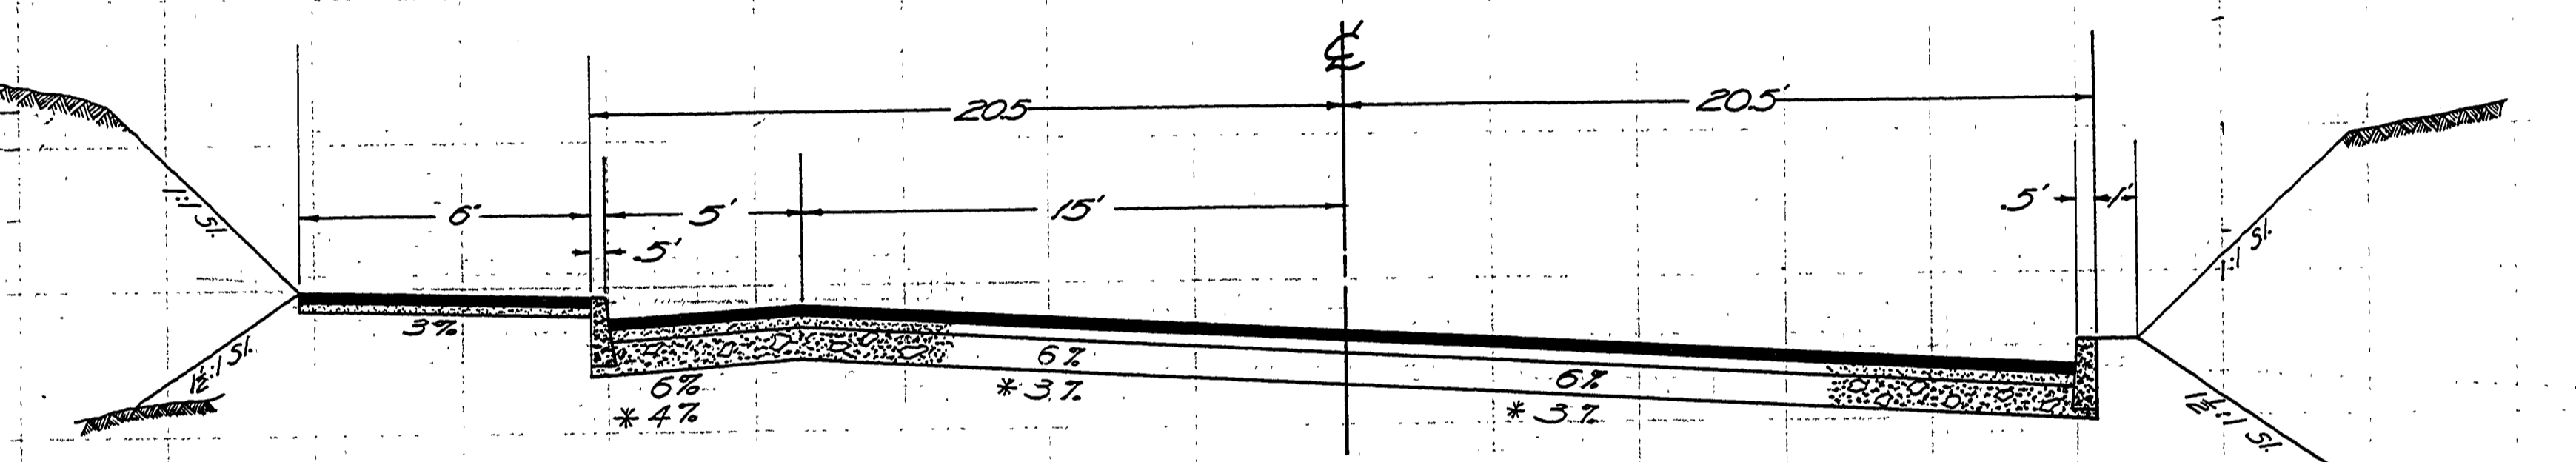
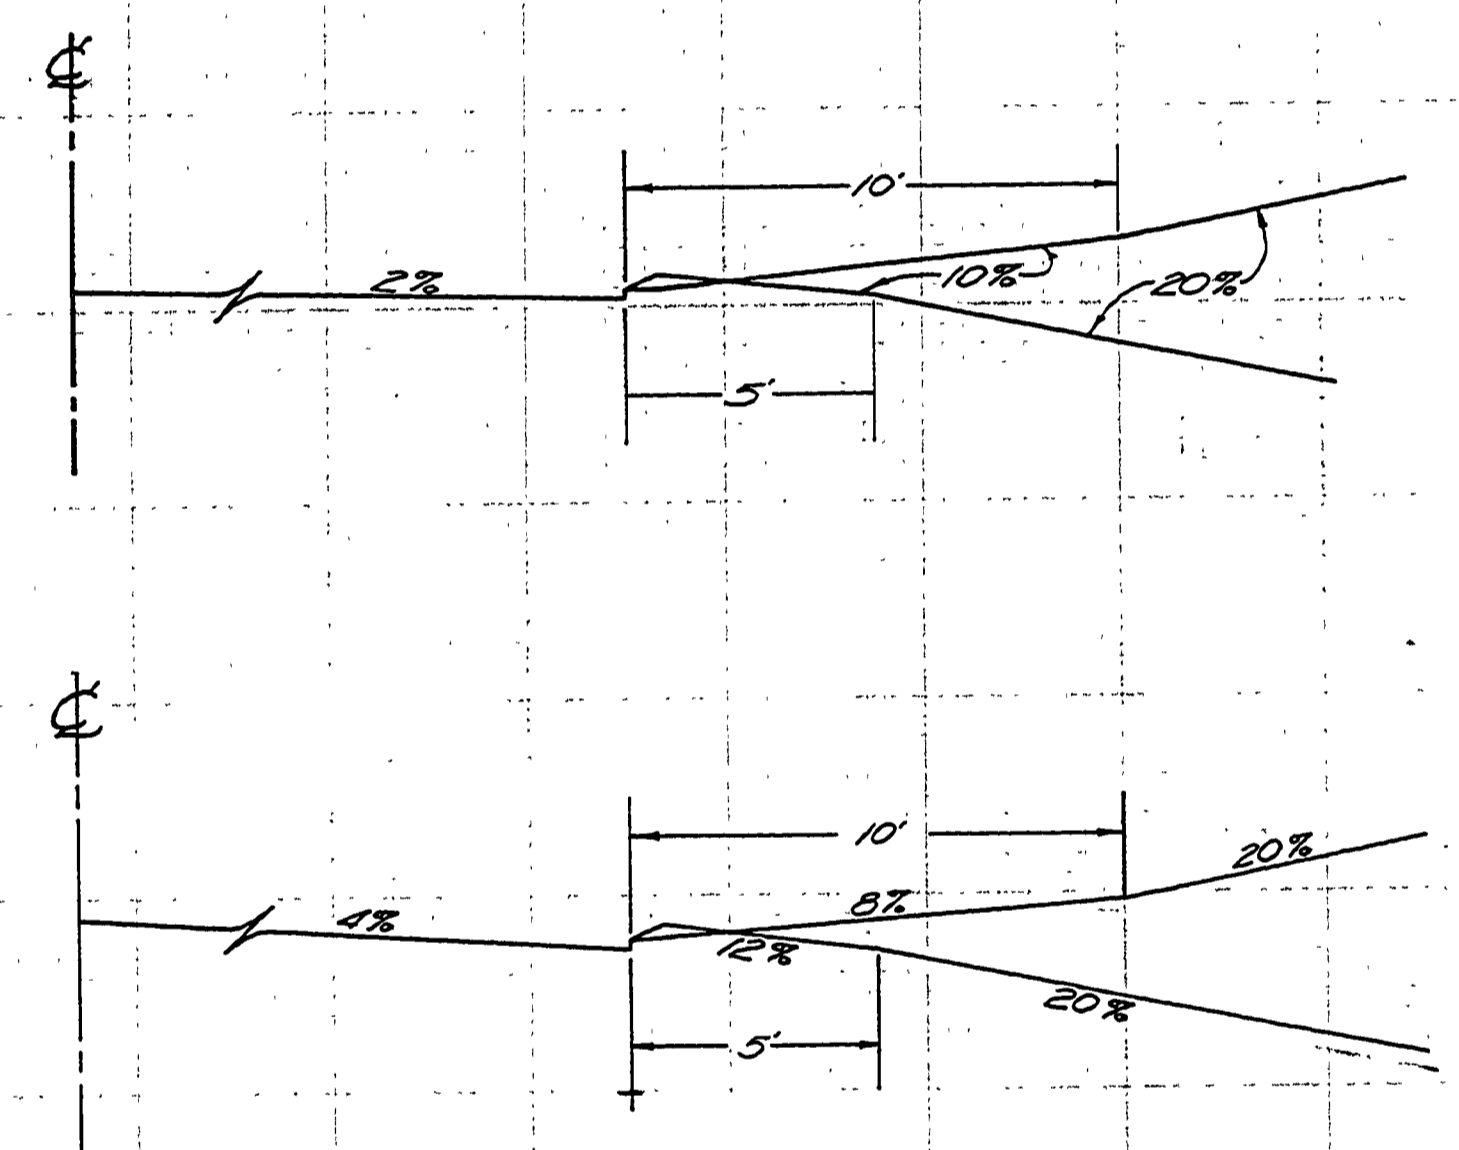


TYPICAL SECTION
PIONEER WAY RD. 115B
STA. 0+00.00 To STA. 14+50.00


STA. 0+00.00 To STA. 3+00.00
STA. 12+00.00 To STA. 19+00.00
STA. 29+25.00 To STA. 33+00.00

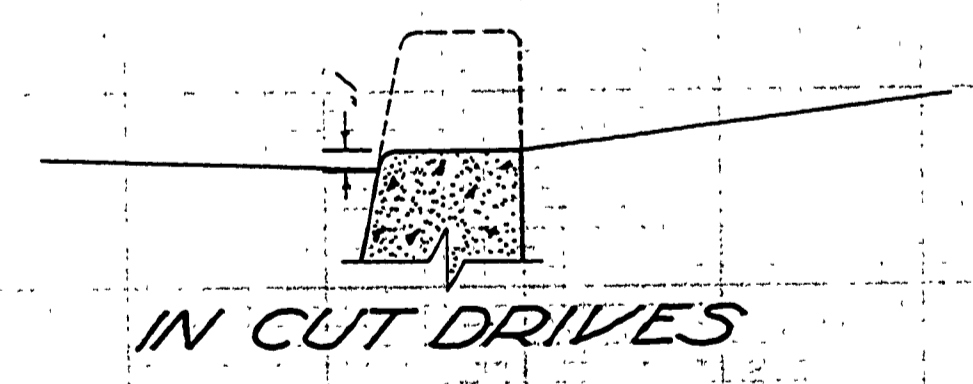


STA. 5+50.00 To STA. 9+50.00
*** STA. 36+00.00 To STA. 36+25.00**

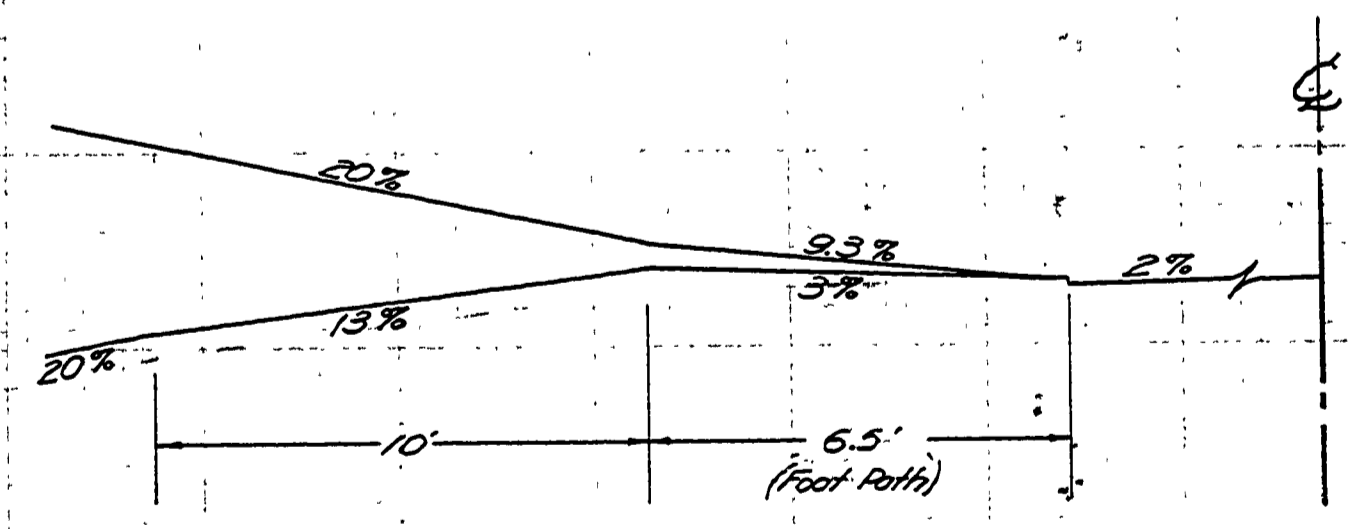

SECTION
CURB CUTS

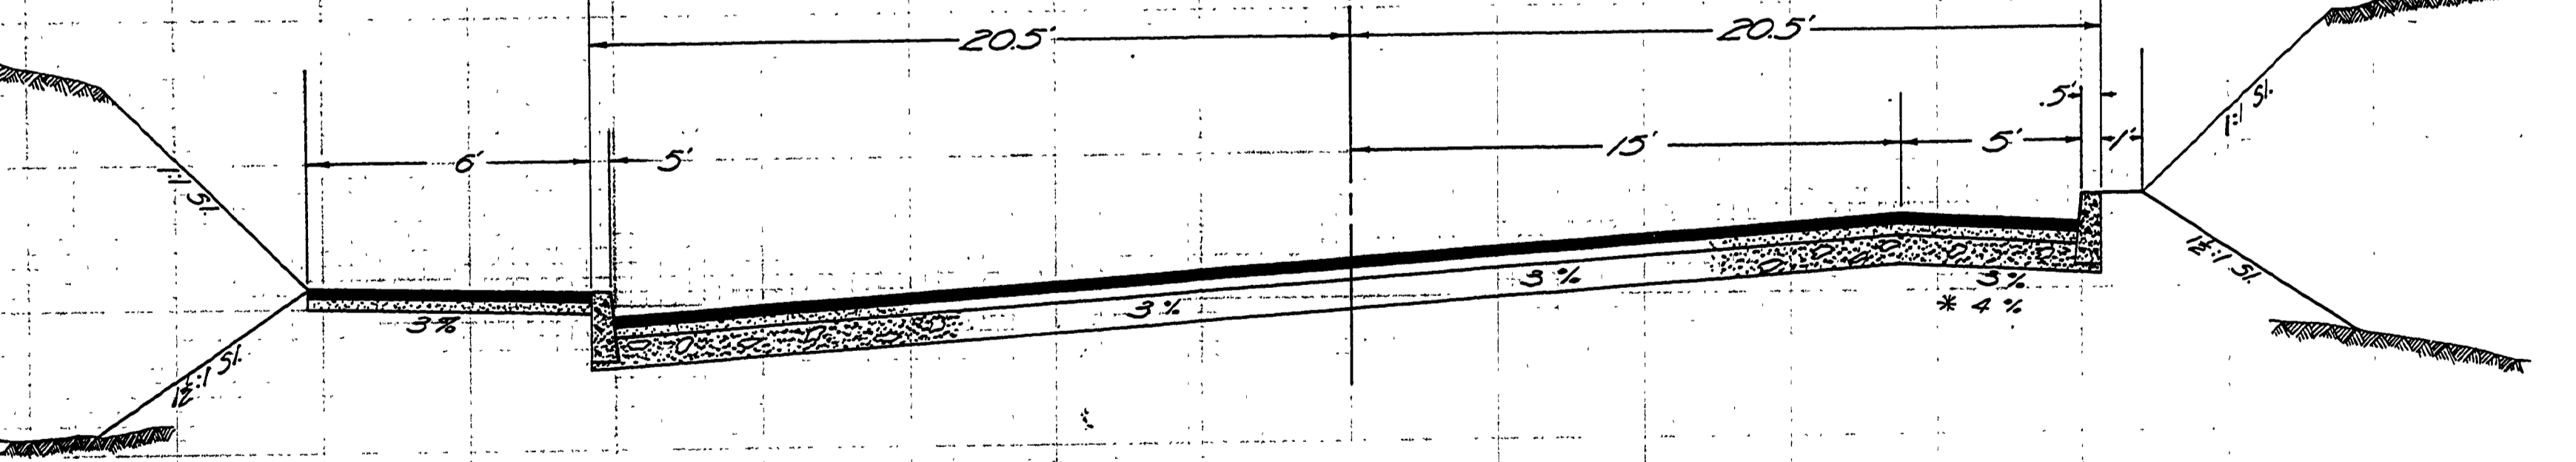

STA. 21+75.00 To STA. 25+75.00
*** STA. 38+75.00 To STA. 40+10.00**

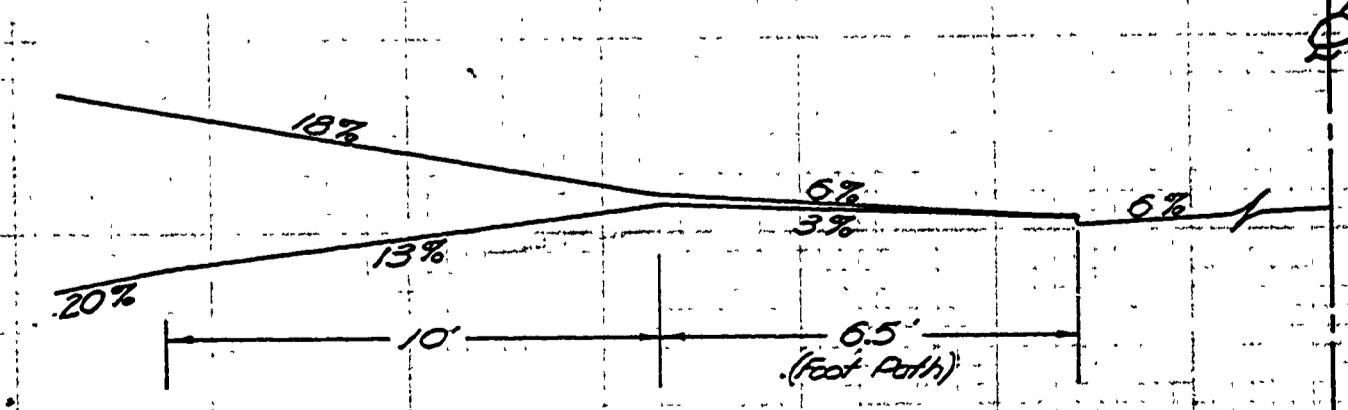

MAXIMUM GRADE
DRIVEWAY PROFILES

NOTE
ALL CURBS TO BE
STD. TYPE 'B' CONC.
CURBS

TYPICAL SECTIONS
PAGE ROAD RD. 115A

Douglas County Road Dept.
 PAGE RD. 115A
 Date 4-68 Sheet 2 Of 8
 GEO. E. GRUBB County Eng.

10000 TYPE