


**THOMAS ROAD**  
 Sec. 21-22-23-24 T22S R8W  
 Sec. 19 T22S R7W  
**DOUGLAS COUNTY OREGON**  
 Sheet 10 of 10 Sheets

NOTE: MAKE ALL CUT SLOPES 1:1 AND BORROW  
 FROM HILL. 150 YDS TO HILLSIDE. 150  
 YDS BORROW 276+272 TO 275+50 - 200 YDS.

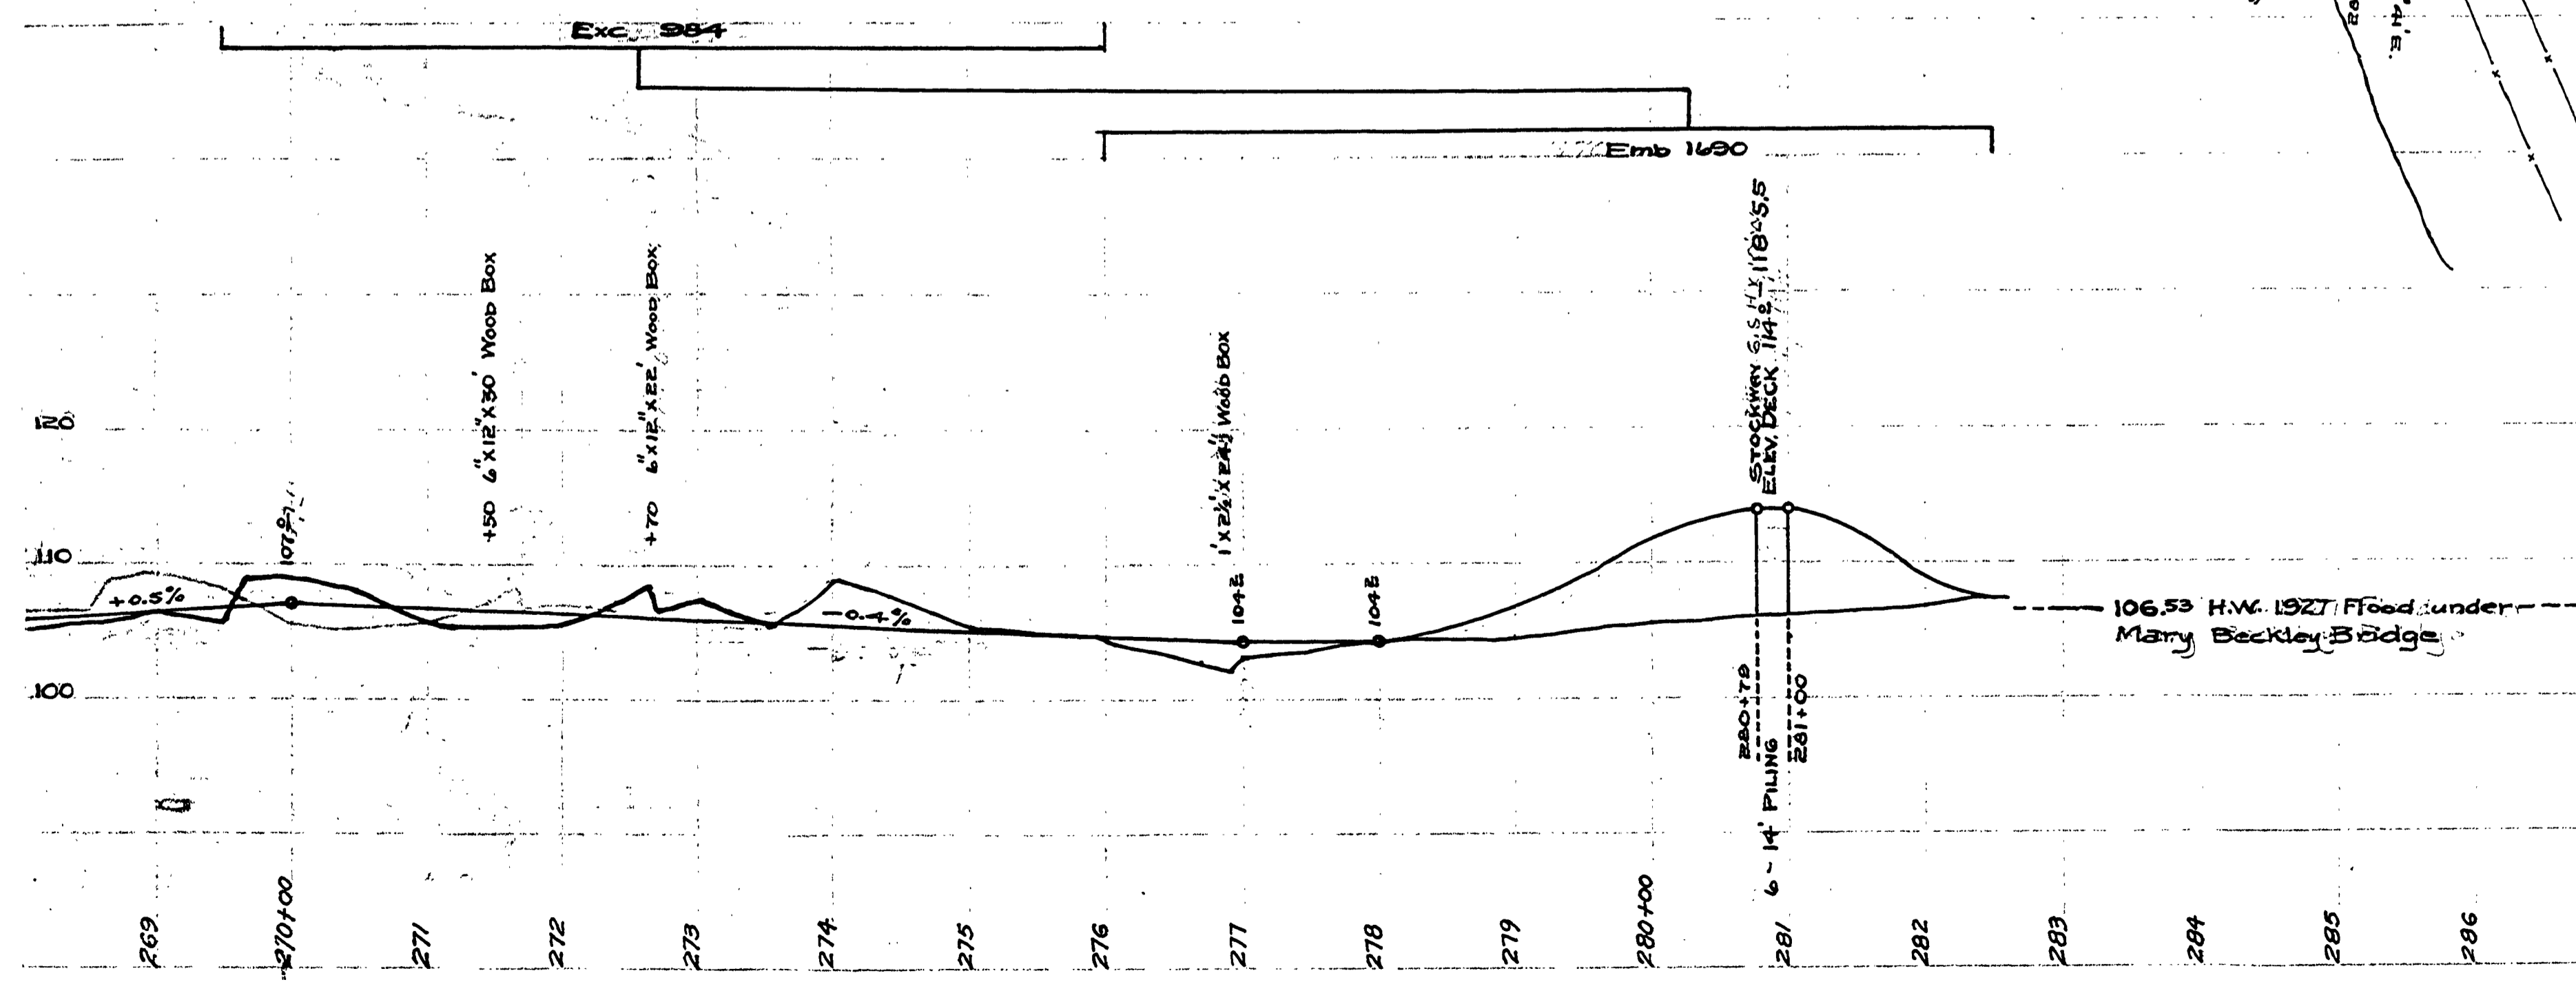

118

00600000

118

~ M.P. 0.60 - 0.00

T 22-8 S. 21, 22, 23 & 24  
 T 22-7 S. 18