



# DOUGLAS COUNTY OREGON PLANS FOR PROPOSED PROJECT GRADING & SURFACING NORTH SIDE ROAD 120A

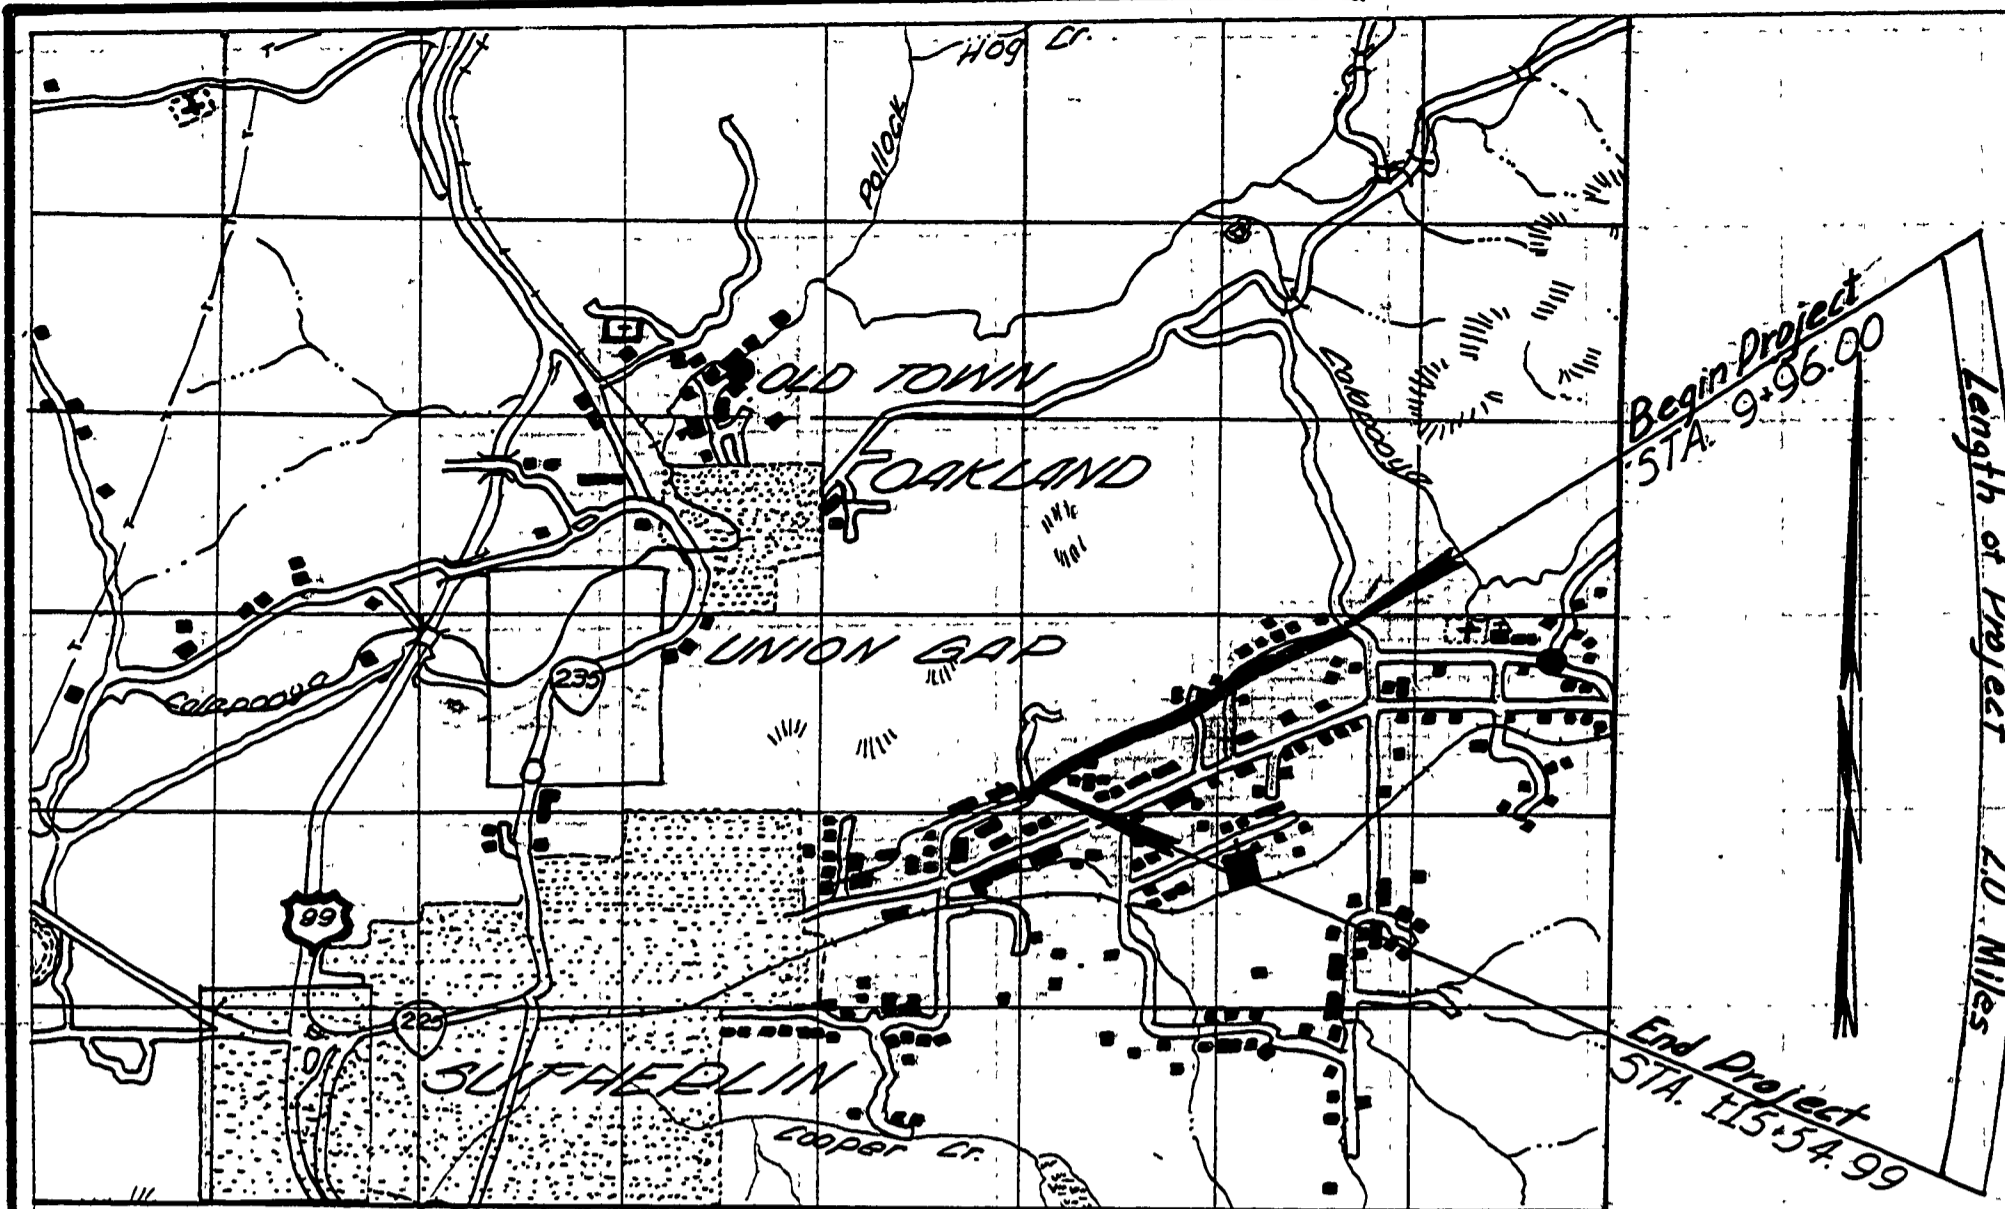

VICINITY MAP

QUANTITY SUMMARY				
ITEM	UNIT	QUANTITY	ALLOWANCE	TOTAL
1. GENERAL EXCAVATION (UNCL.)	Cu.Yd	33502	3350	36852
2. 12" CONCRETE CULVERT	Lin.Ft	765	77	842
3. 18" CONCRETE CULVERT	Lin.Ft	388	39	427
4. 30" CONCRETE CULVERT	Lin.Ft	44	4	48
5. COARSE CRUSHED MAT'L IN BASE	Cu.Yd	10560	1040	11600
6. 3/4" MAT'L IN LEVELING COURSE	Cu.Yd	3485	350	3835
7. SPRINKLING	M-Gal	770	77	847

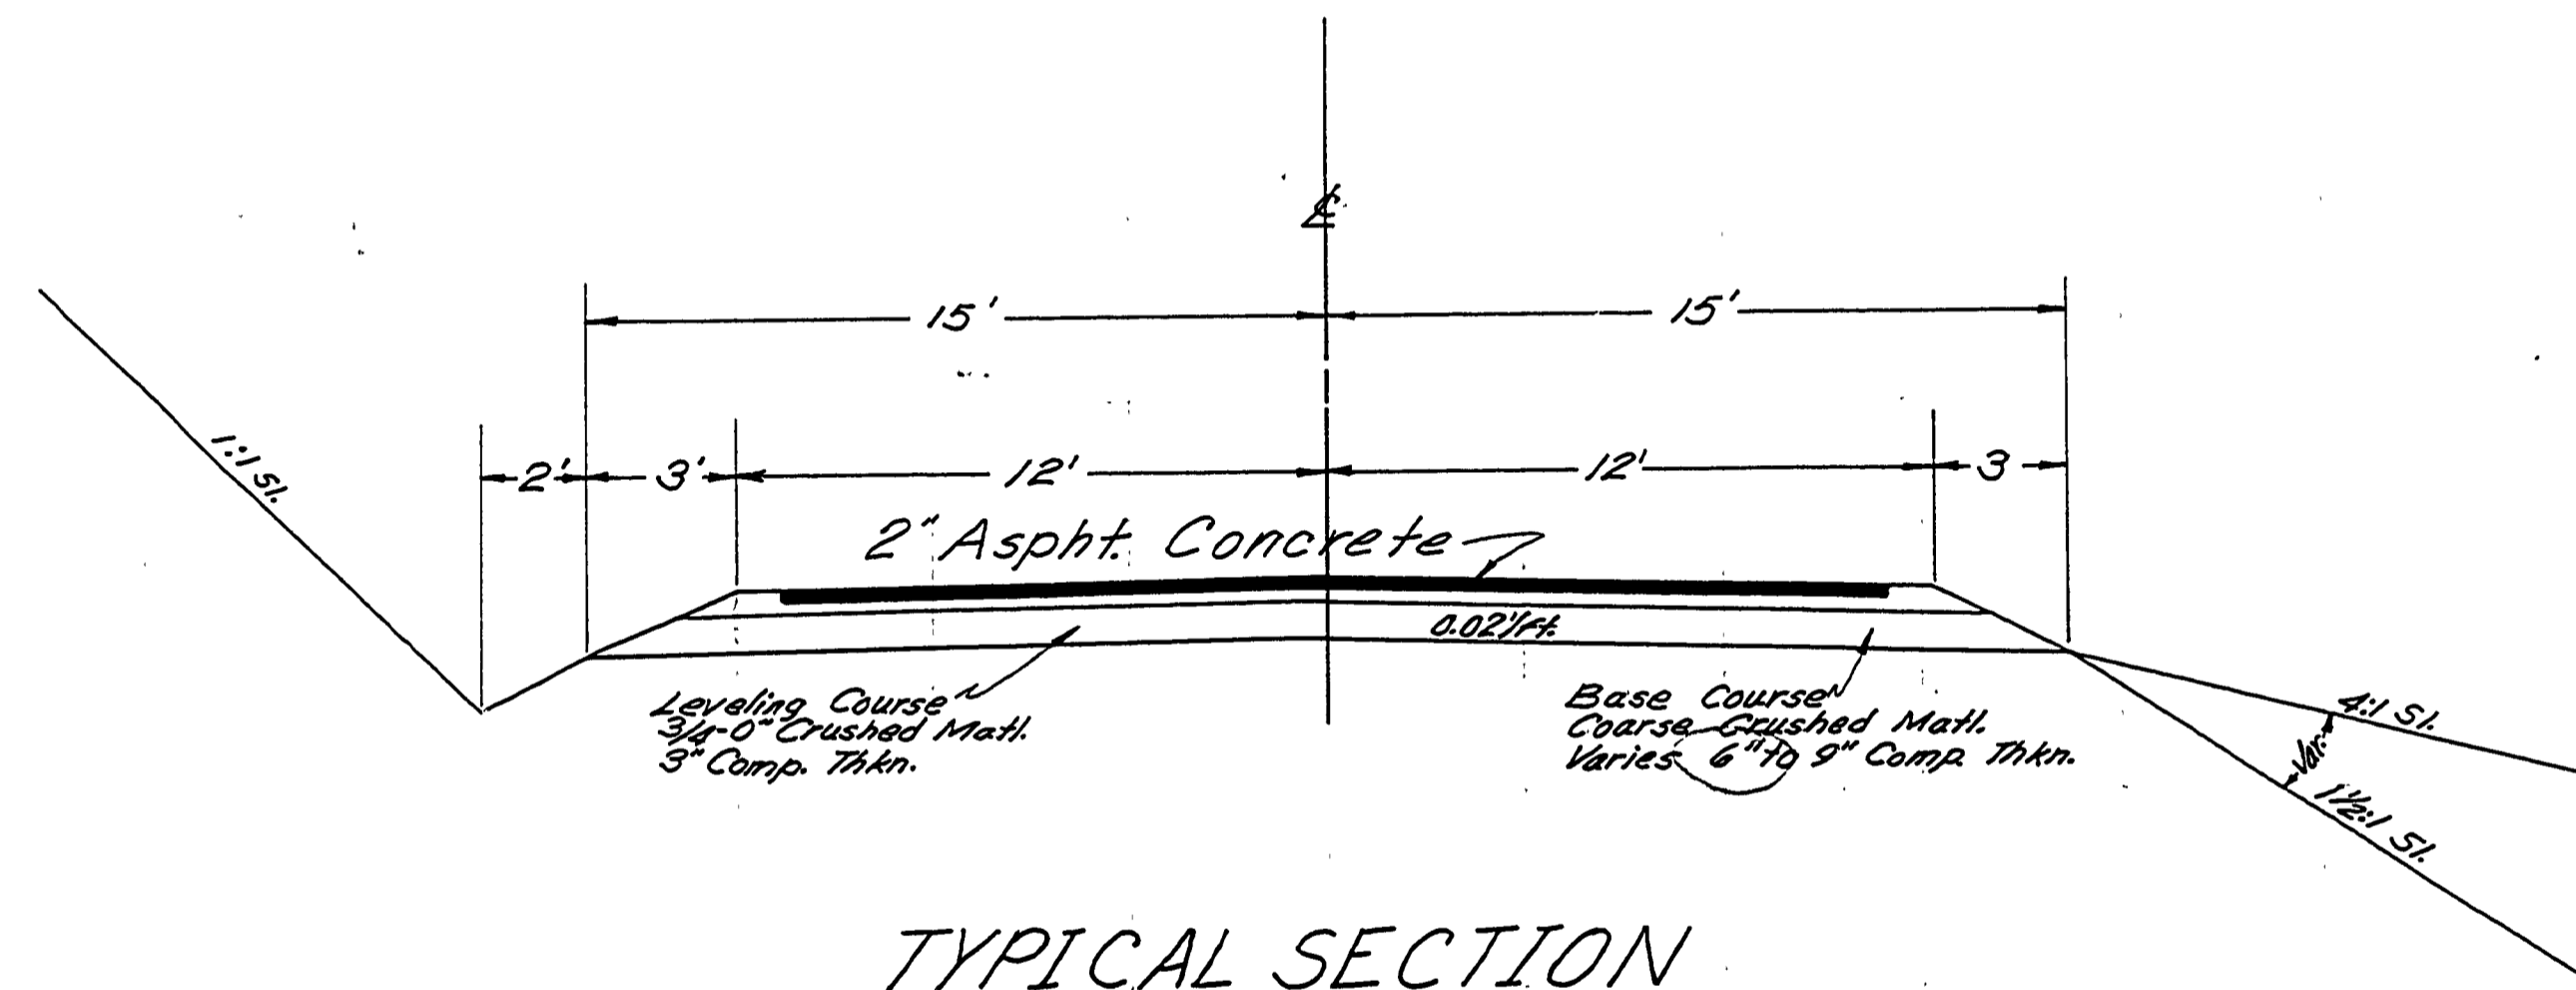

TYPICAL SECTION  
Class IV

FILED  
RECEIVED  
MAY 23 1966  
COUNTY SURVEYOR  
DOUGLAS COUNTY, ORE.

0261006C