


PROFILE ON & PROPOSED ROAD  
Scale as shown

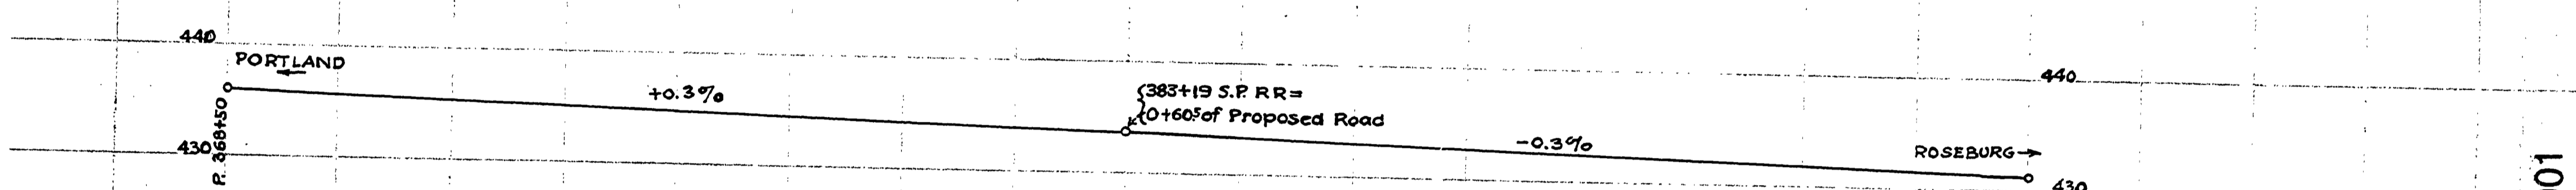

PROFILE ON & S.P. RAILROAD  
Scale as shown

DOUGLAS COUNTY, ORE  
OLDTOWN-OAKLAND-PACHY, RD.  
GRADE CROSSING, RD. 152  
SEC. 33 - T24S, R5W, WM.  
F.C. Freeman, Co. Engr. May 1939

00110001

M.P. 0.11

T24-5 S, 33 MAY 1939

53