


ROSEBURG

PLAN	SURVEYED	DATE
	PLOTTED	
	CHECKED	
	BY	
	NO.	

PROFILE	SURVEYED	DATE
	PLOTTED	
	CHECKED	
	BY	
	NO.	

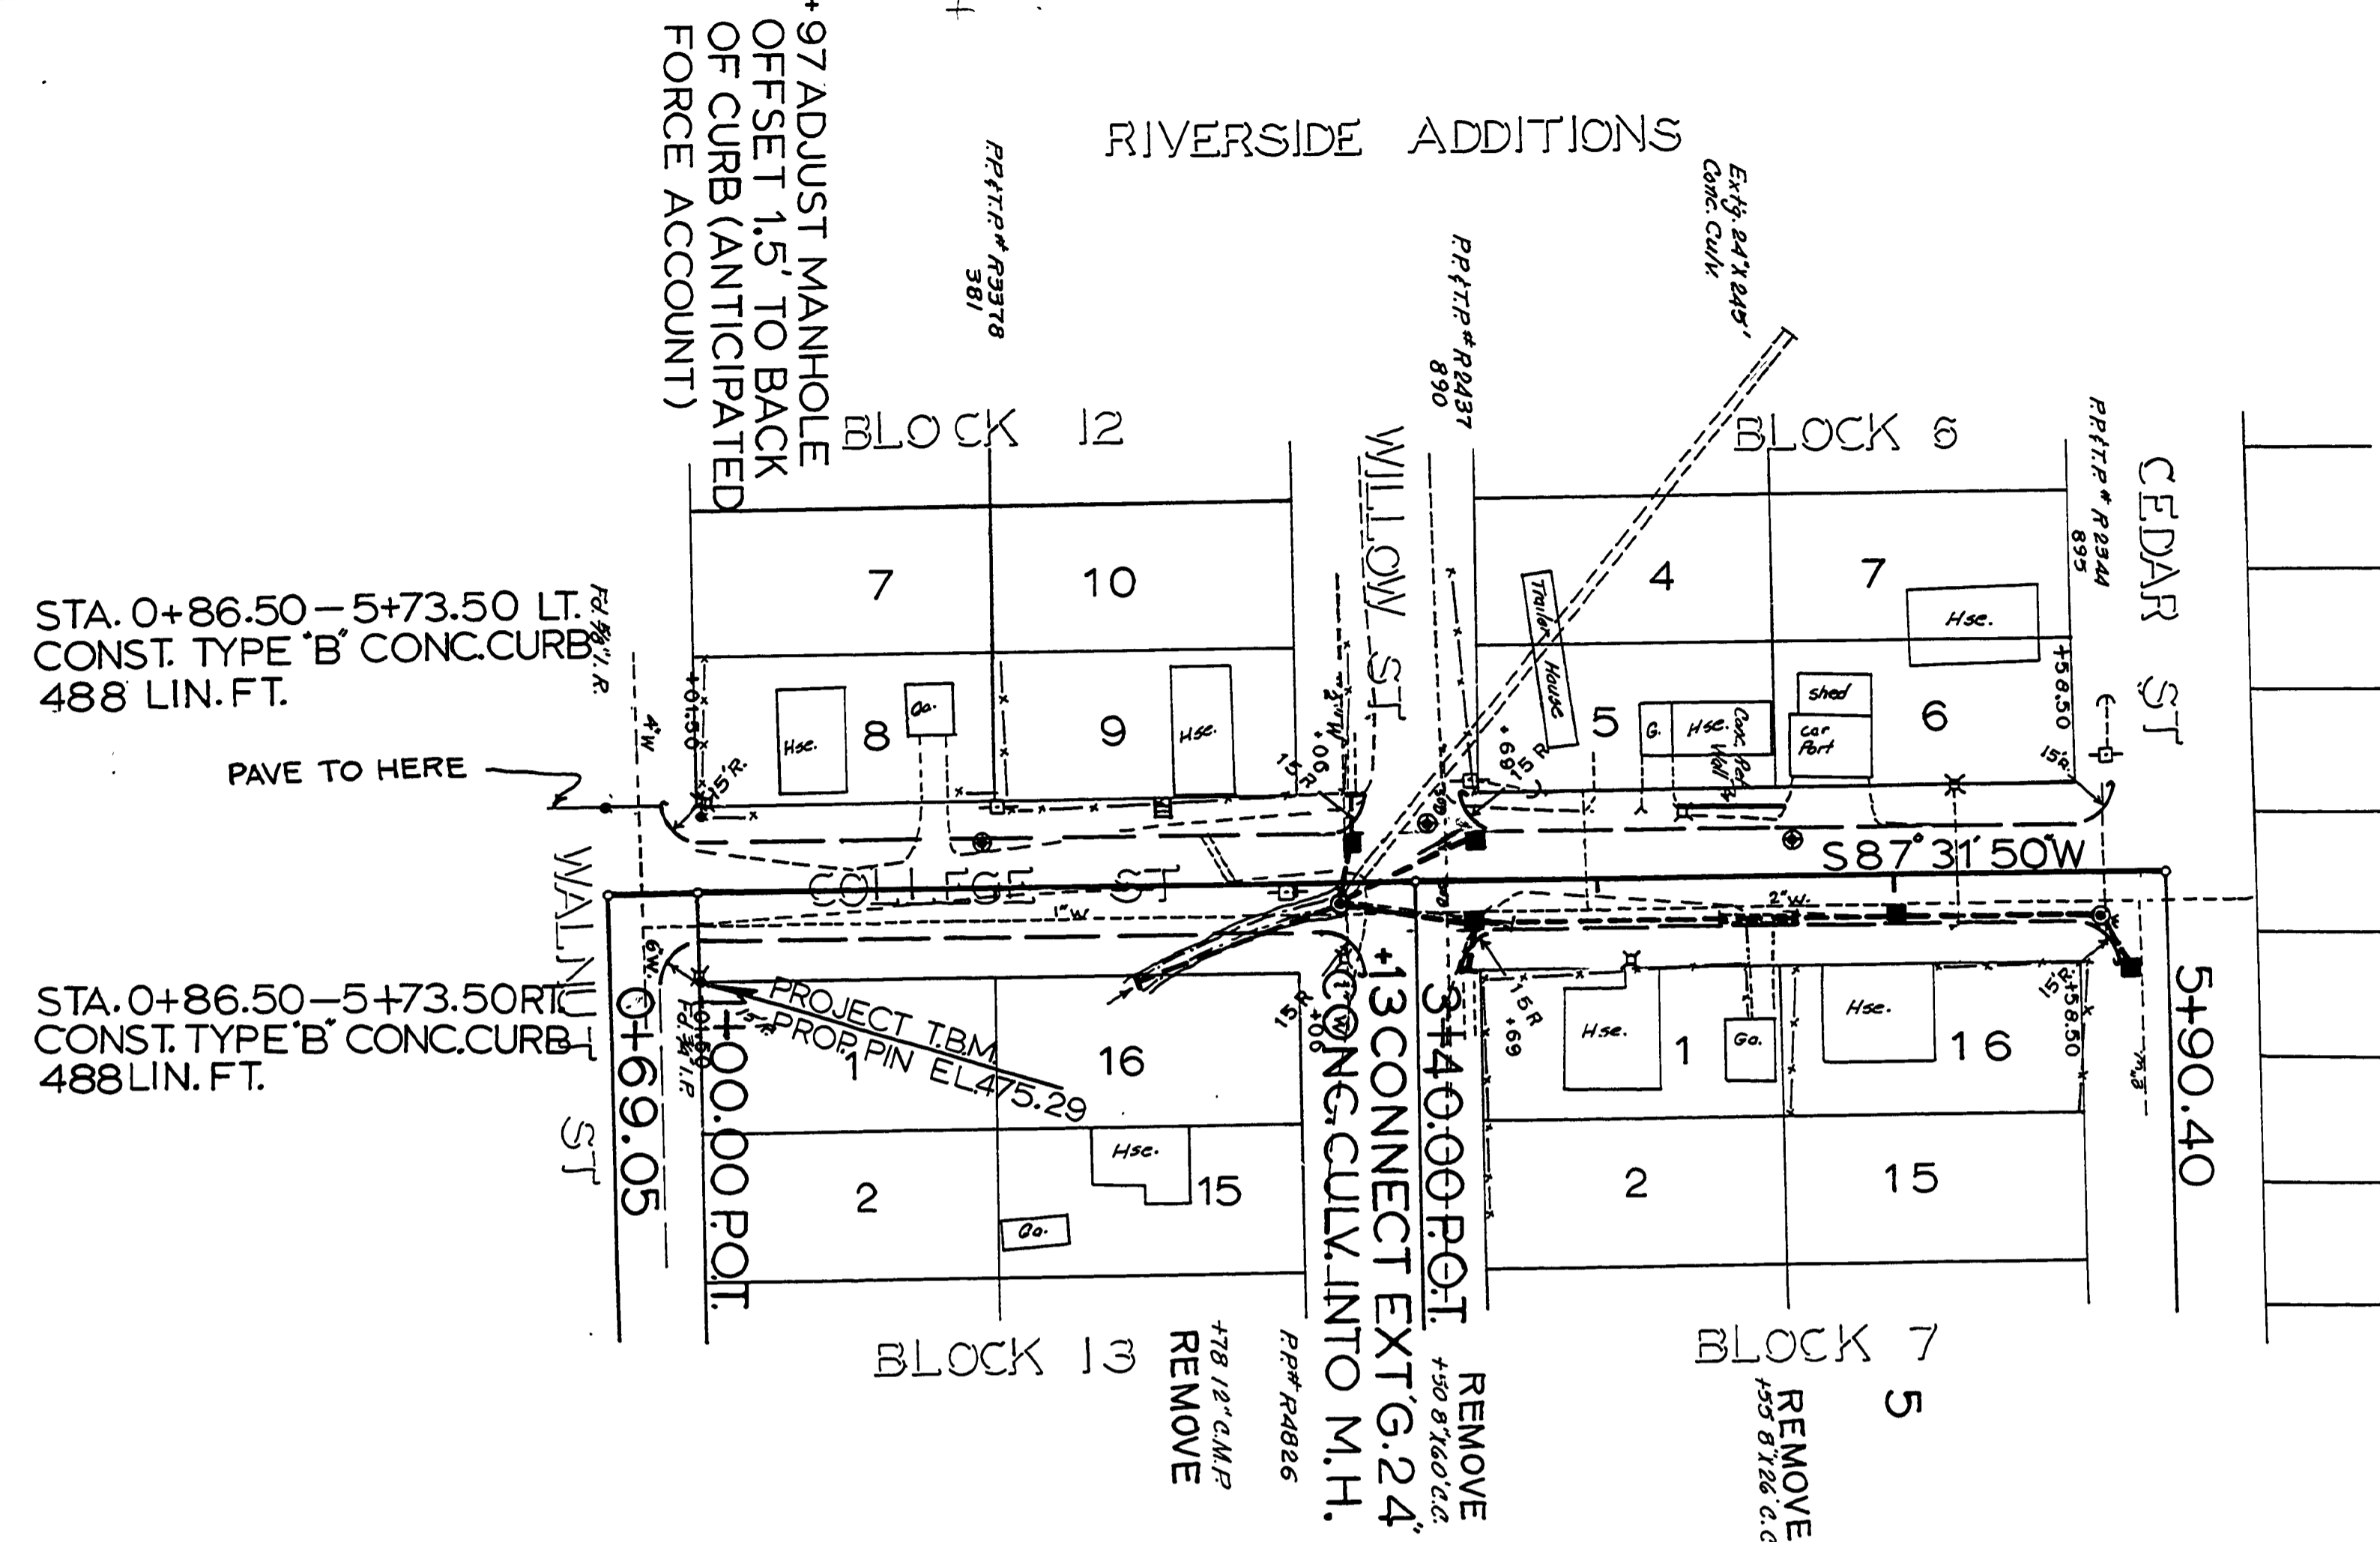



STA. 0+86.50 - 5+73.50 LT.
CONST. TYPE 'B' CONC. CURB
488 LIN. FT.

STA. 0+86.50 - 5+73.50 RT.
CONST. TYPE 'B' CONC. CURB
488 LIN. FT.

INDEX OF DRAWINGS
SHEET

# 1	ROAD & STORM SEWER
2	QUANTITY SUMMARY
3	CURB RETURNS

ST'D. DWG'S
234&9
TOTAL 7 SHEETS

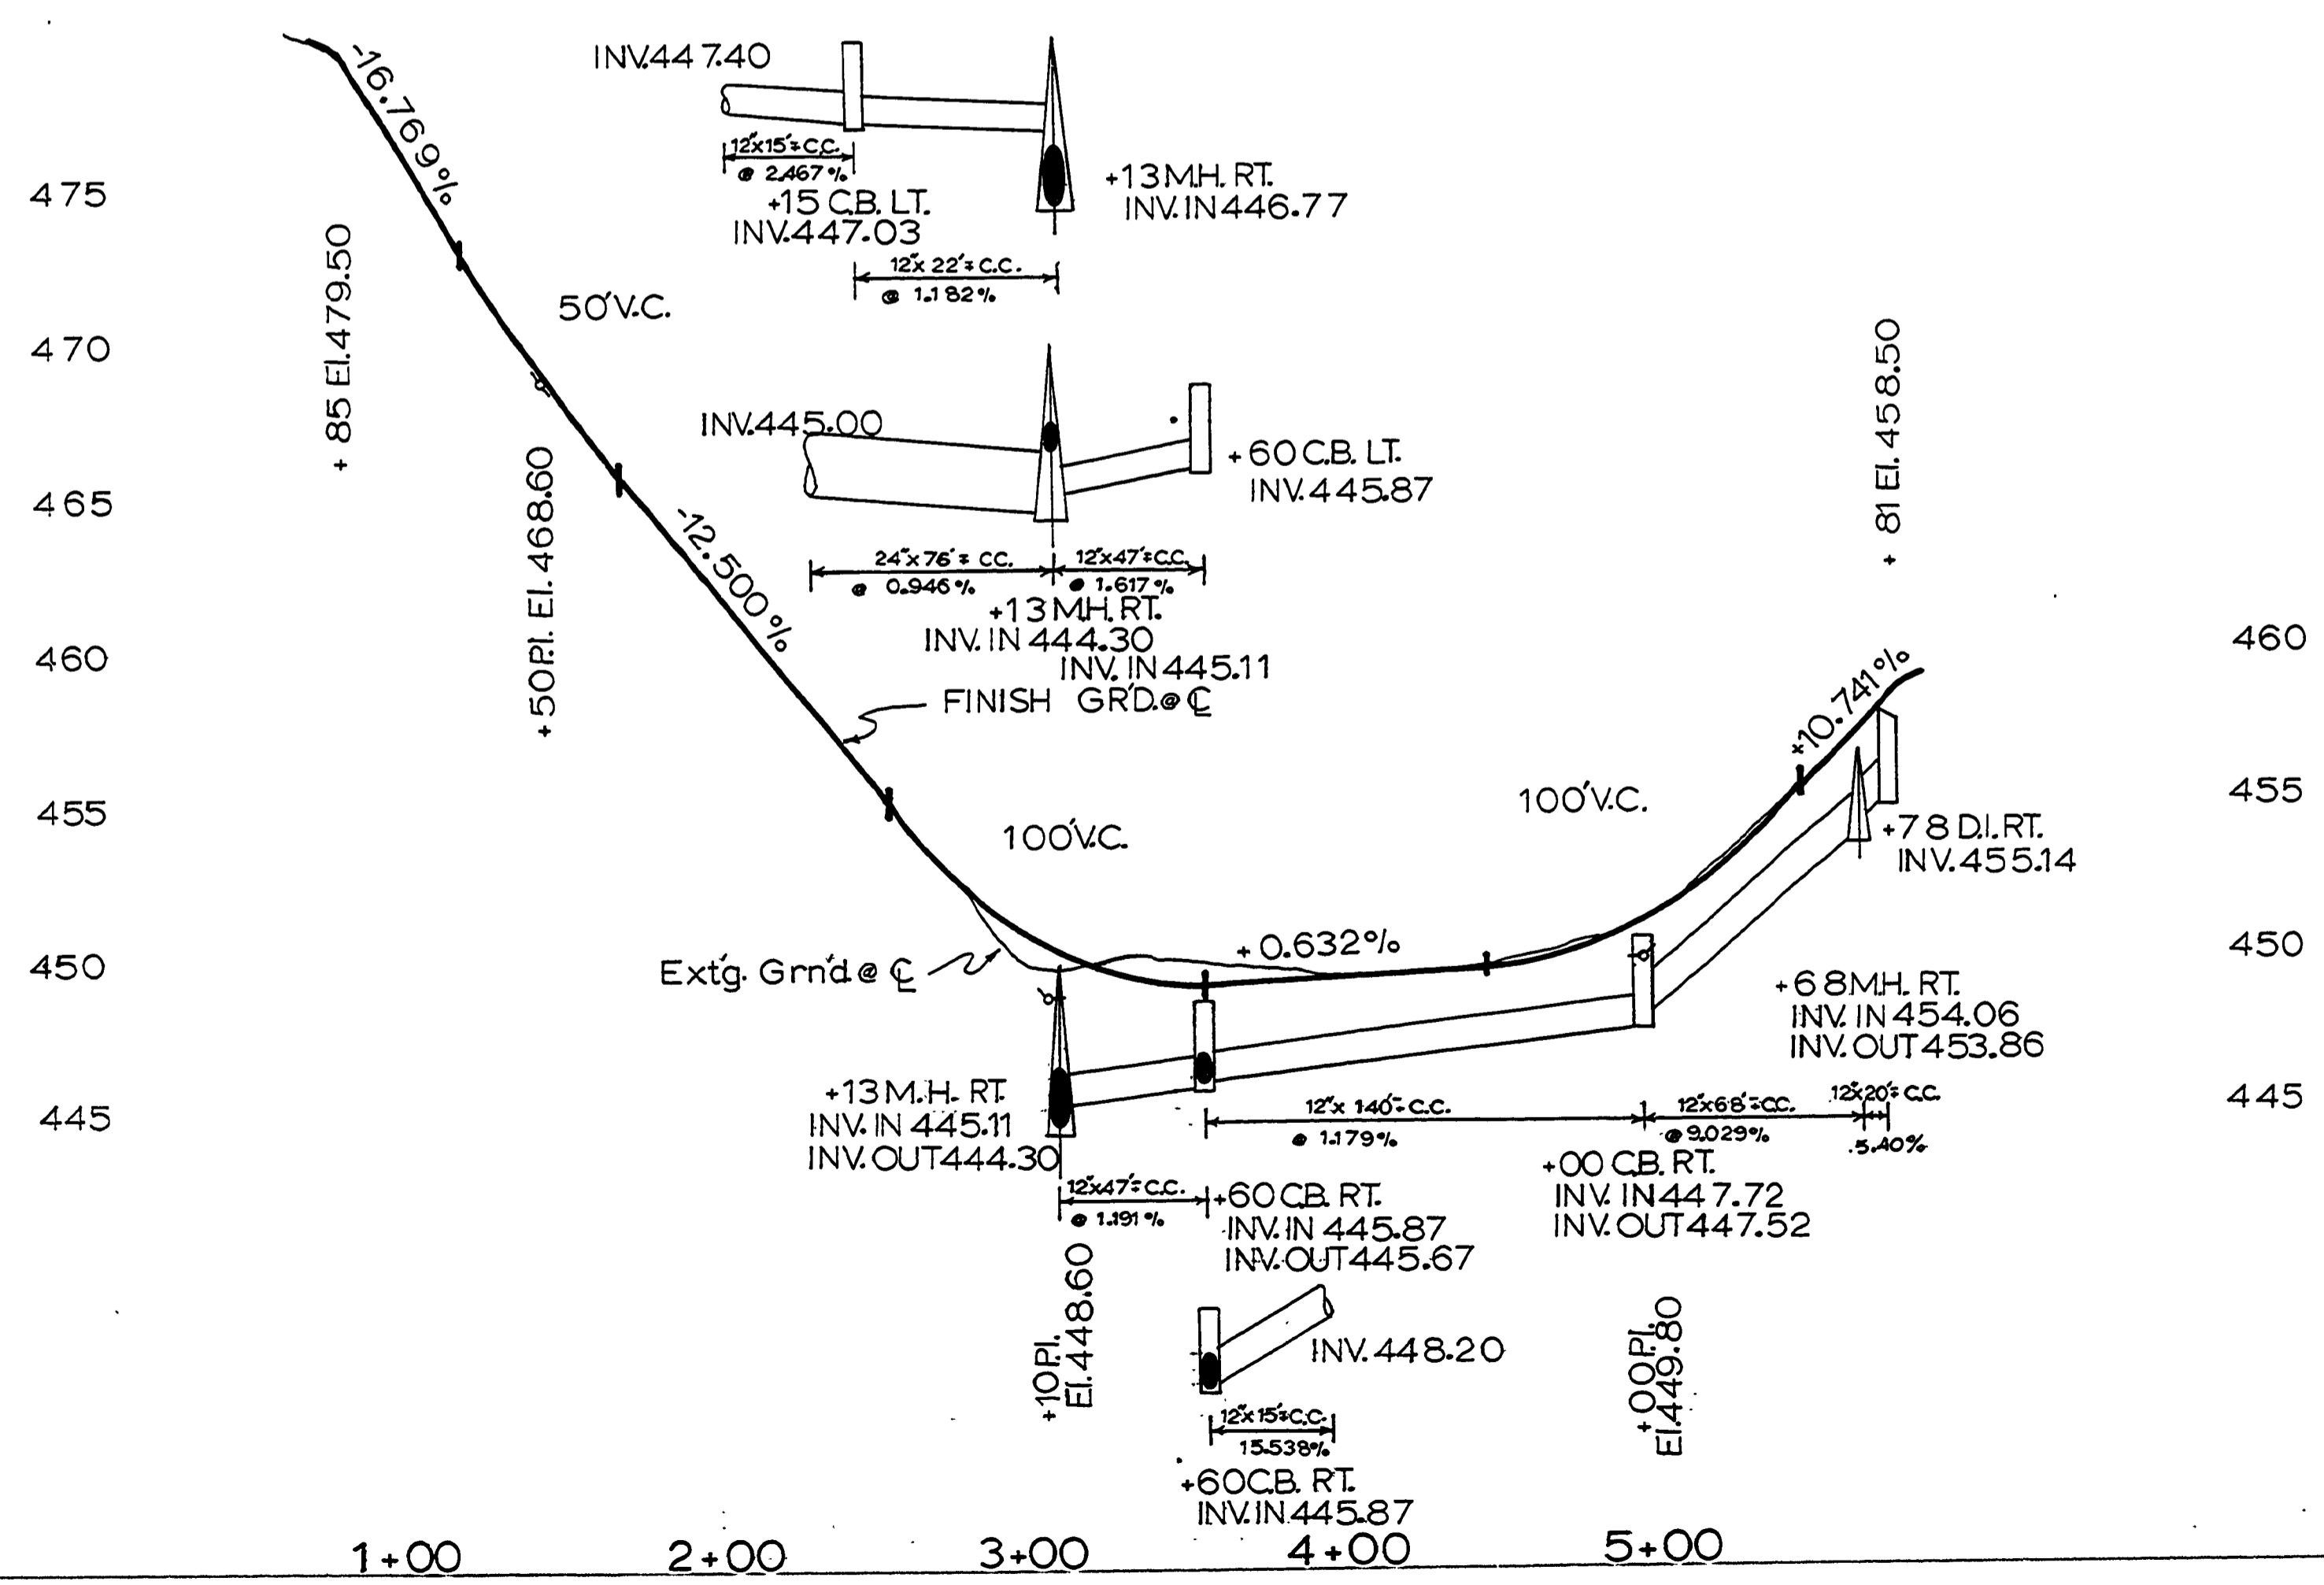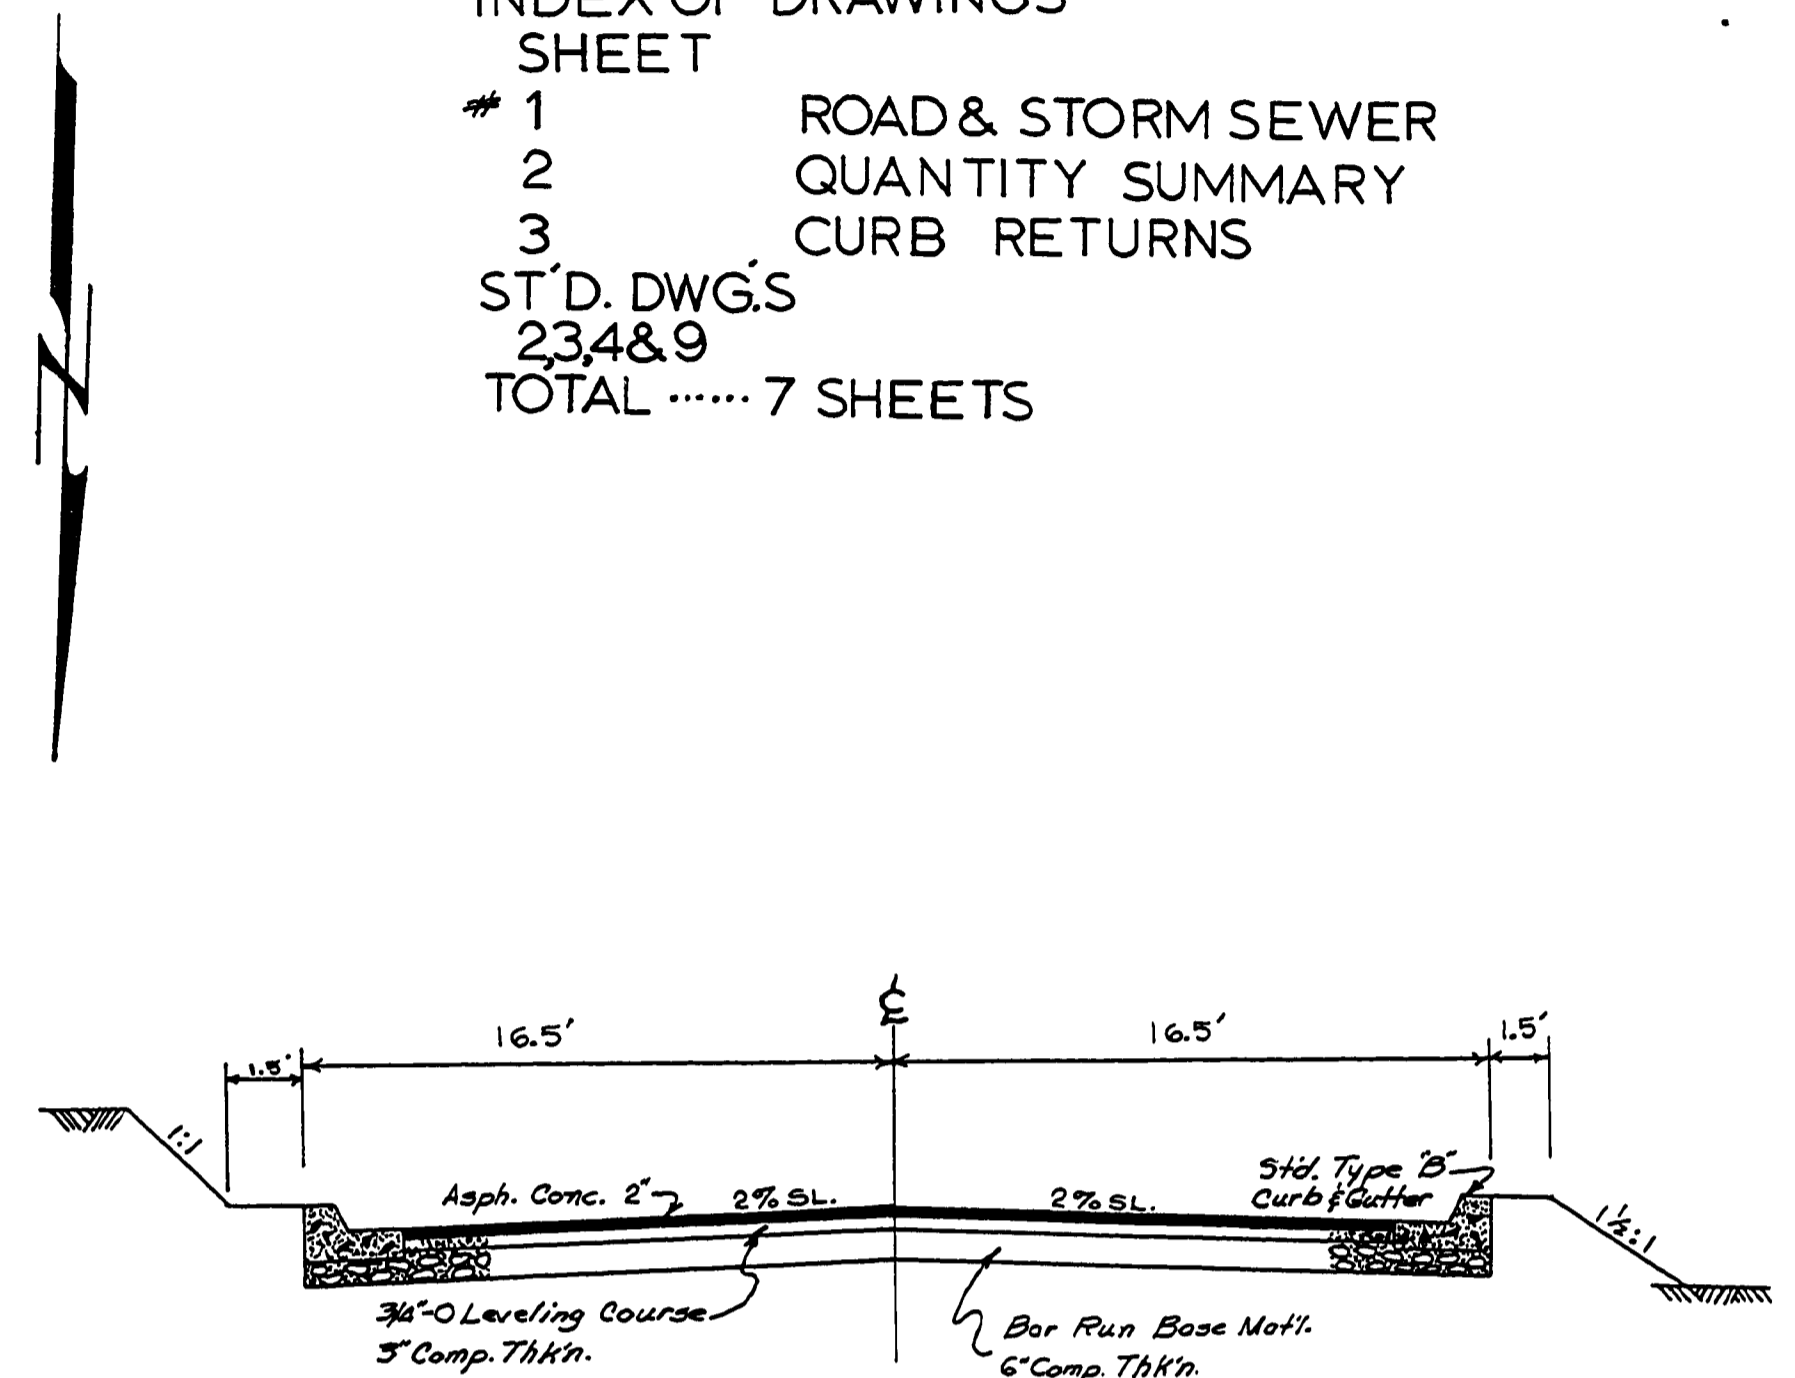

DOUGLAS COUNTY ROAD DEPT
COLLEGE STREET # 162
JUNE 1971 SHEET 1
GEORGE E. GRUBB COUNTY ENG.

COLLEGES