




SUNNYSLOPE

FIRST ADDN. TO SUNNYSLOPE
SECS 10 & 11 T28S R6W W.M.


END PROJECT
STA 9+98

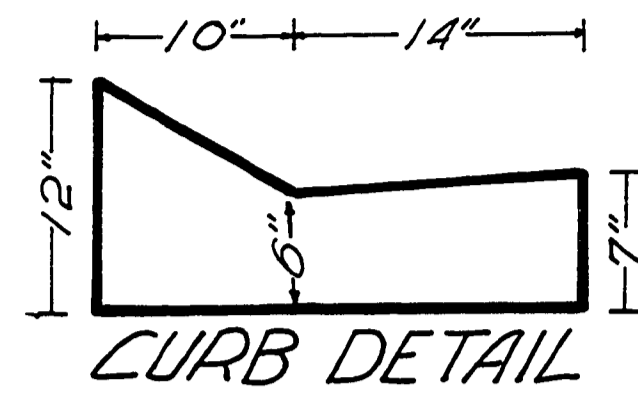

BEGINNING PROJECT
STA. 0+00

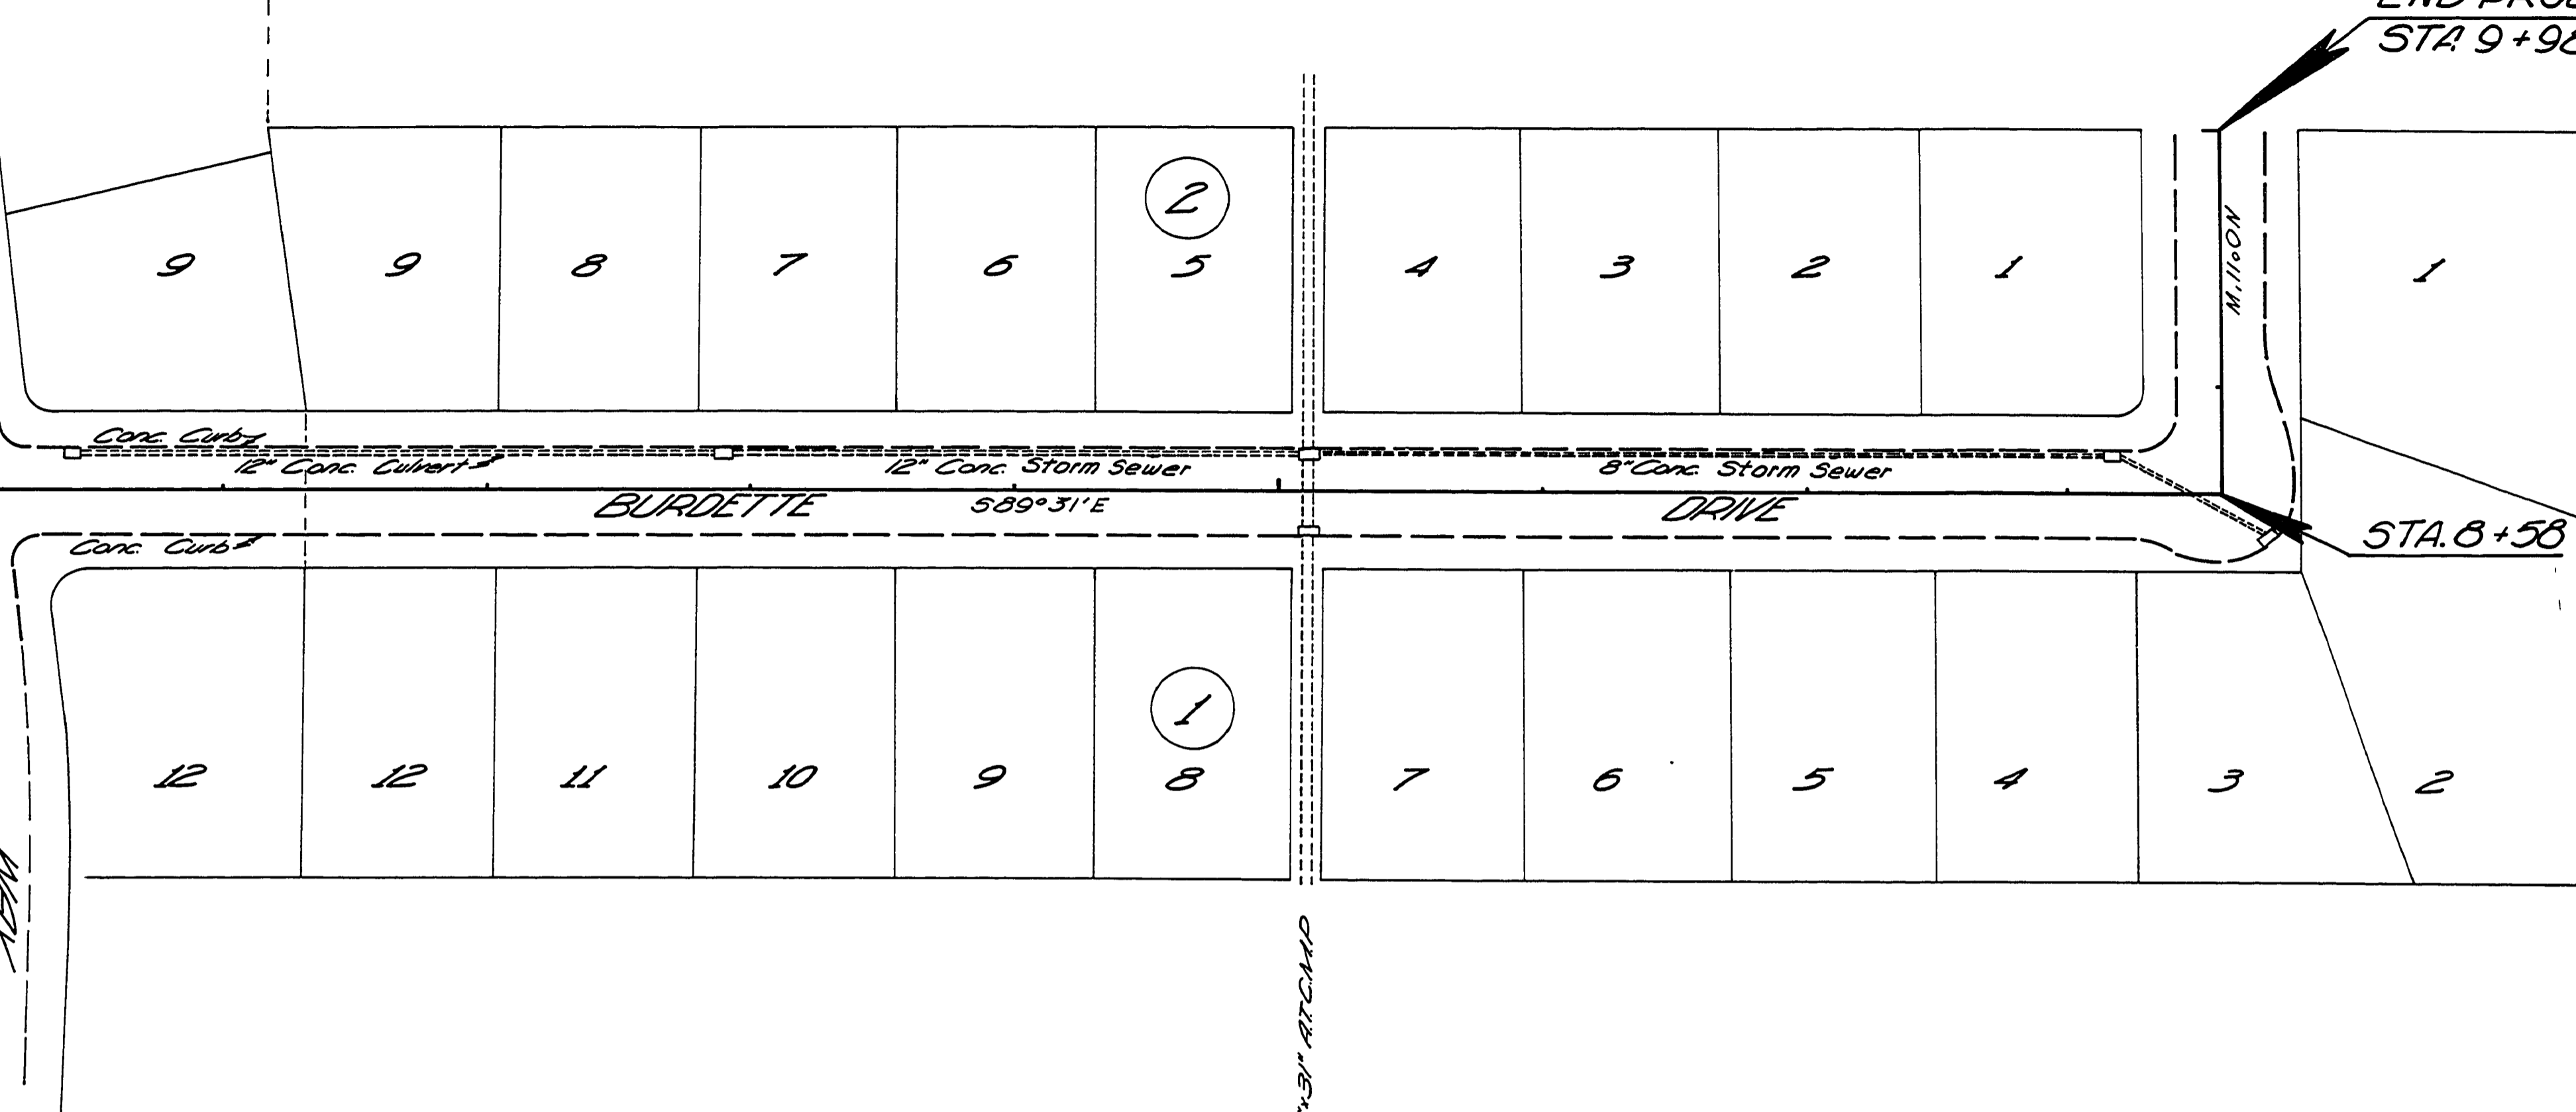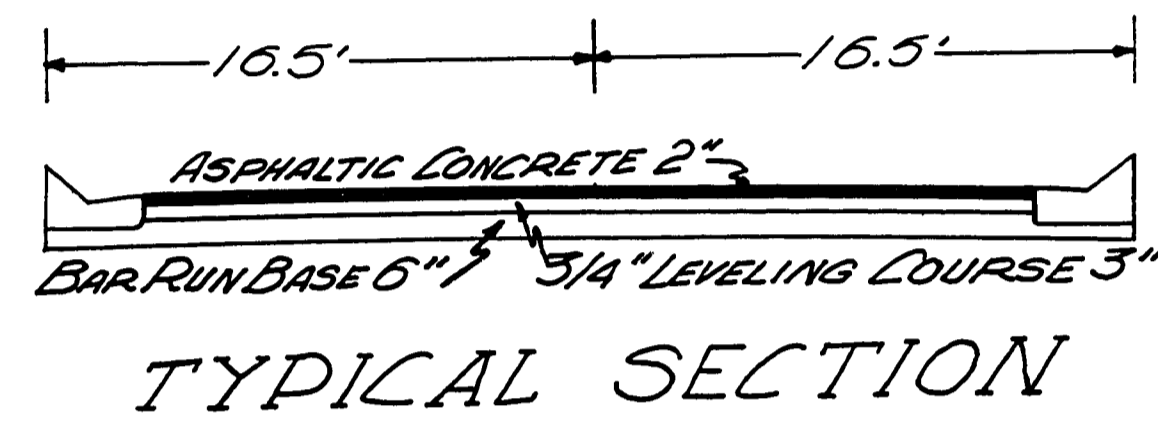

SCALE 1" = 50'

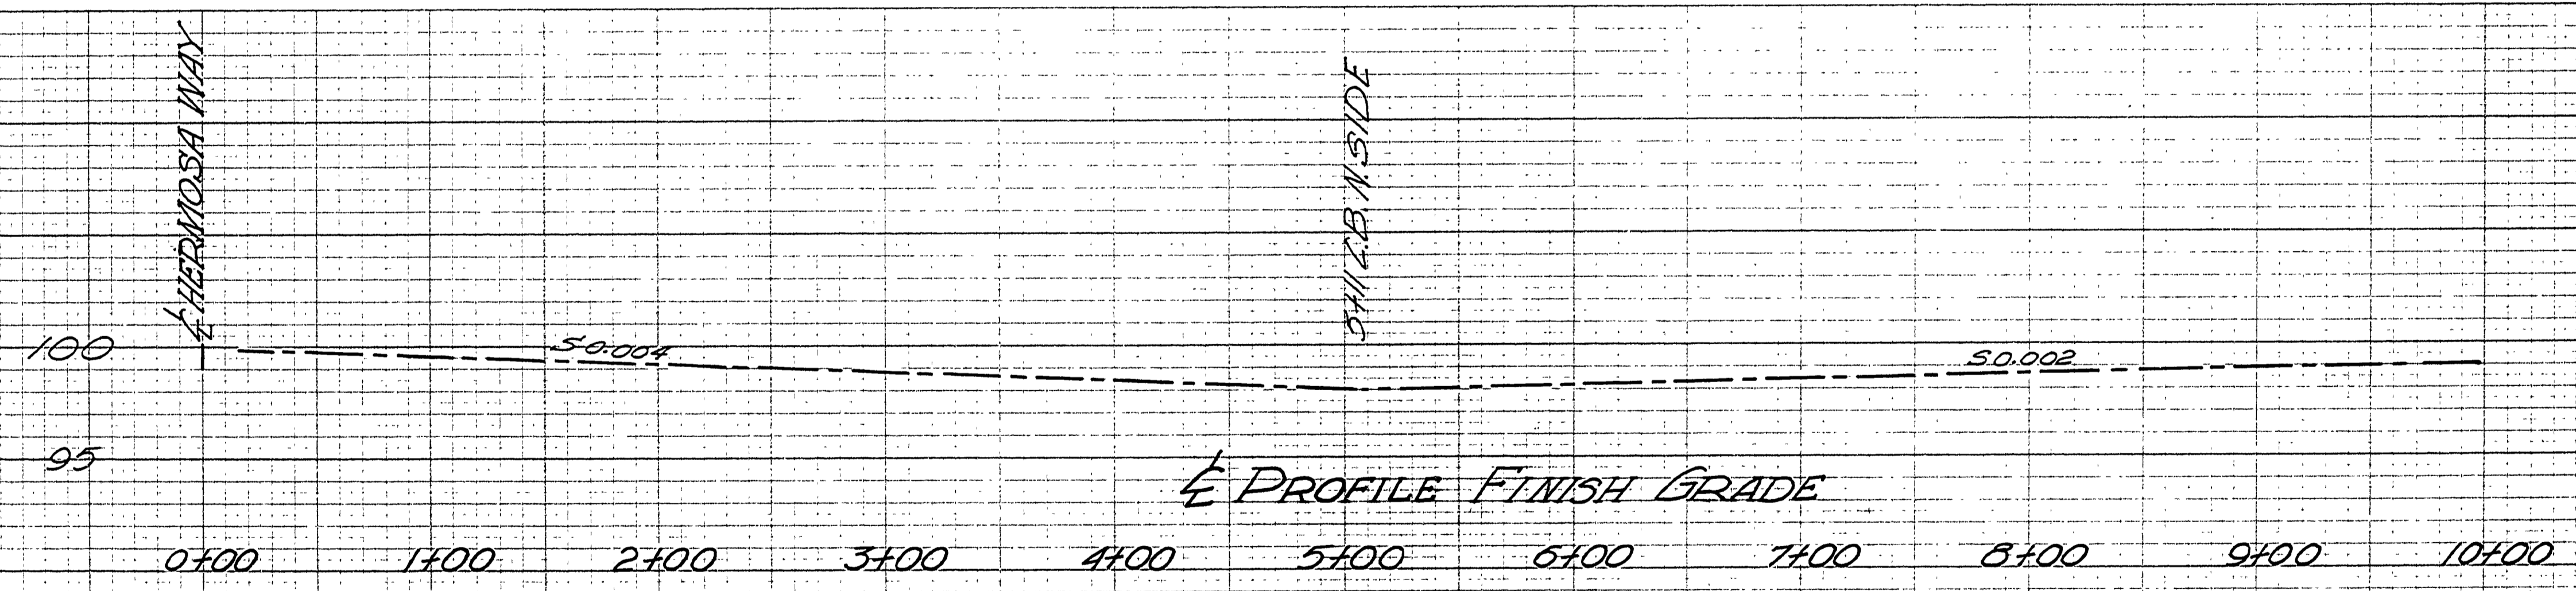

DOUGLAS COUNTY RD. DEPT.
SUNNYSLOPE RD #278
DATE 9-20-65 SHT. 1 OF 1
AL H. MAY COUNTY ENG.

61000000

DATE _____ BY _____
 CHECKED _____
 APPROVED _____
 DATE _____

DATE _____ BY _____
 CHECKED _____
 APPROVED _____
 DATE _____