


DOUGLAS COUNTY OREGON PLANS FOR PROPOSED PROJECT GRADING & PAVING COOPER CREEK RD. No. 305

MAY 1969

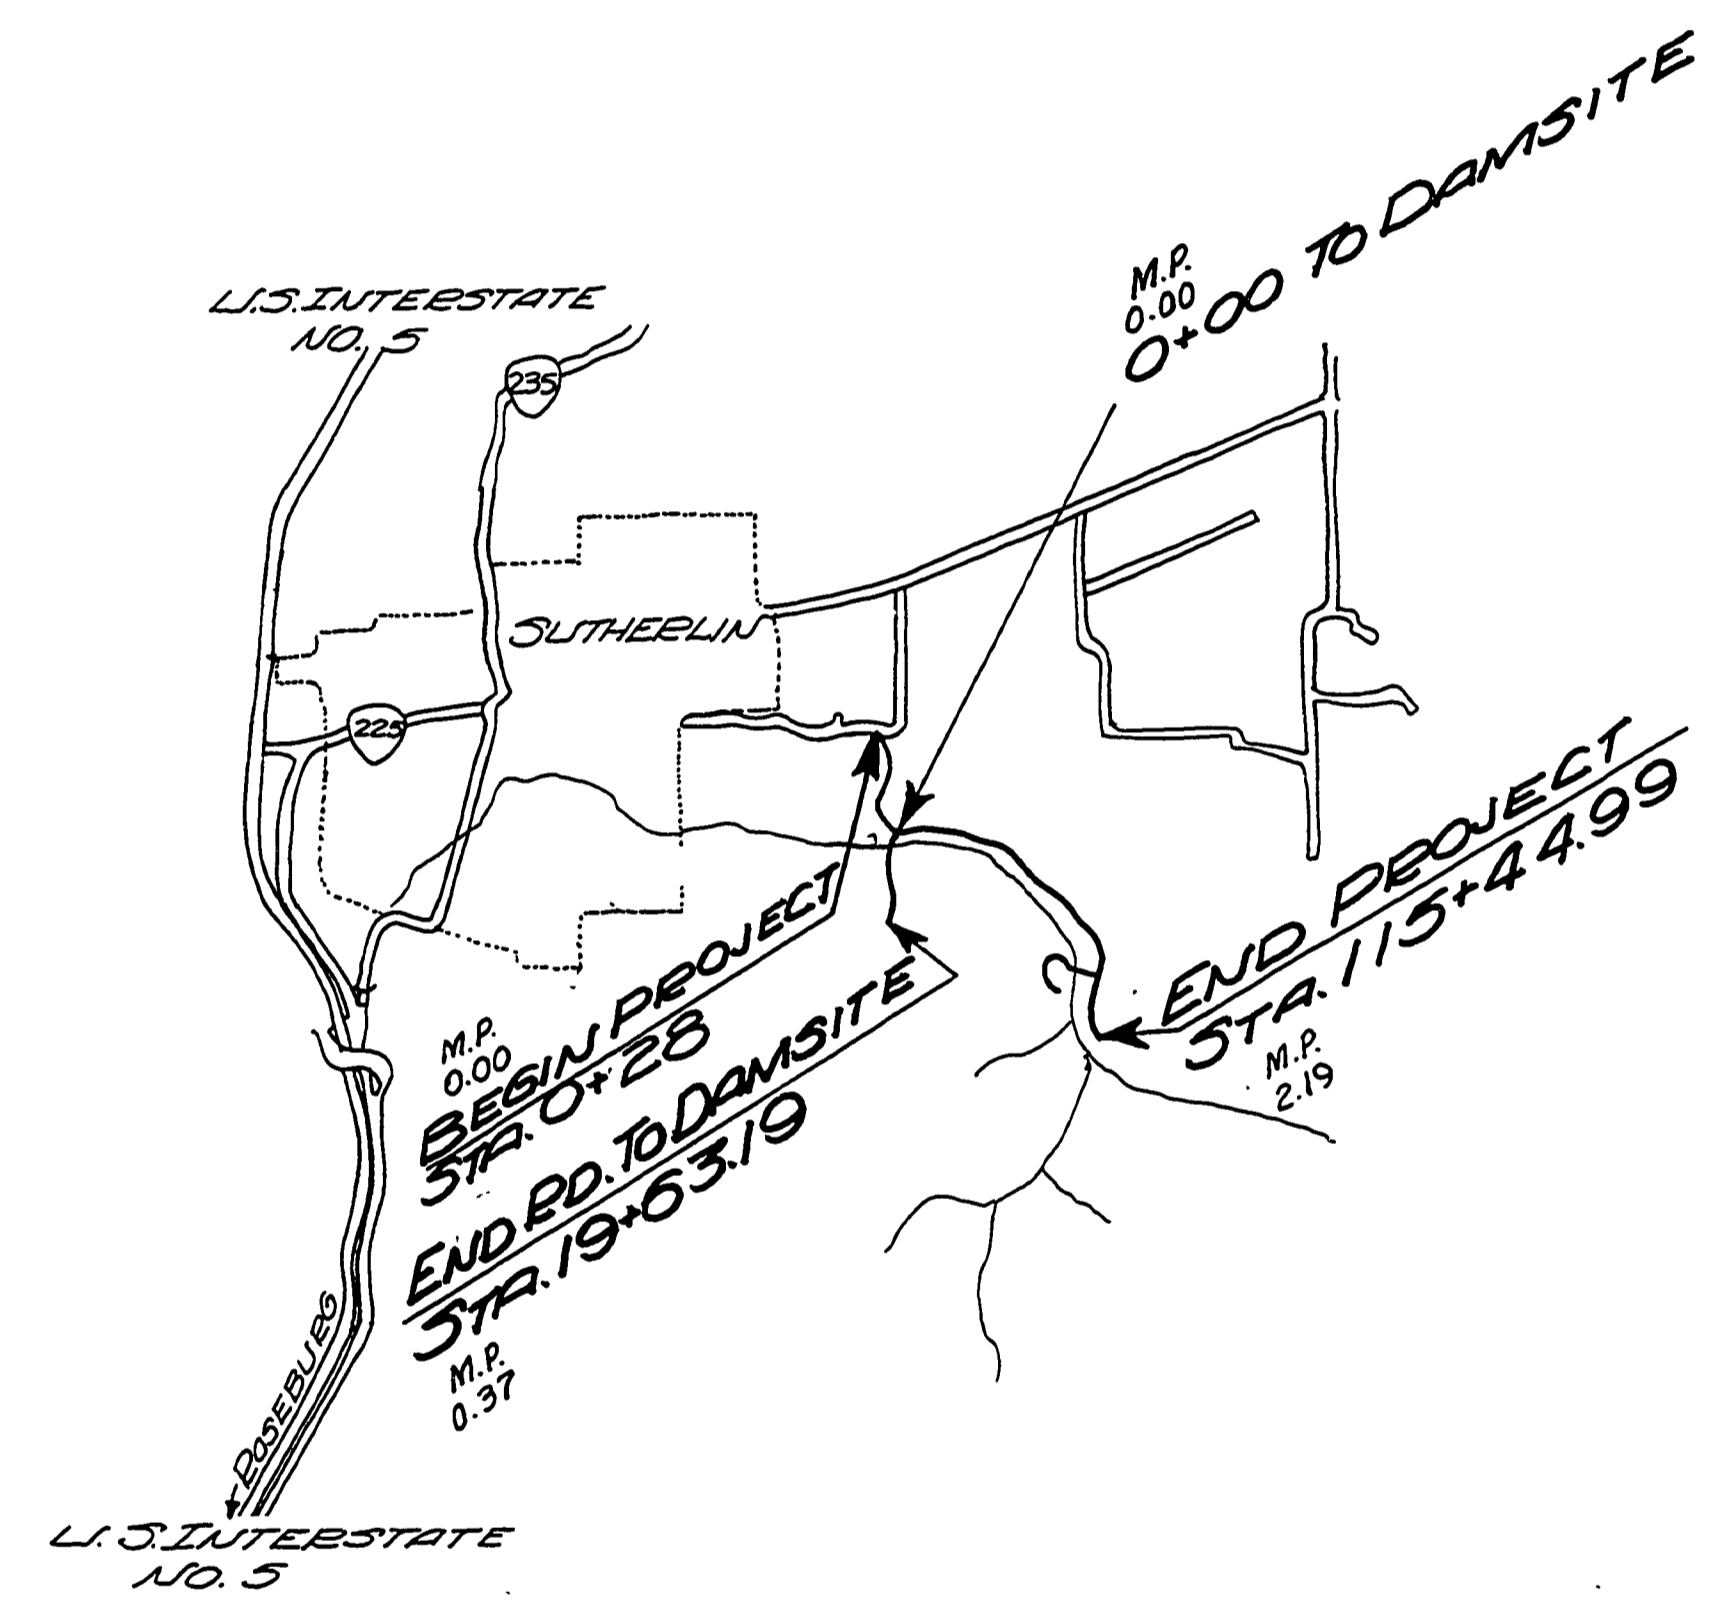

DOUGLAS COUNTY RD. DEPT.
ED. E. GRUBB COUNTY ENGINEER

COOPER Cr. Rd. #305

DESIGN: G. S. B.
DRAWN: D. F. A.
CHECKED: E. L. A.
DATE: MAY 1969

SHT. 1 OF 6

BAUGHMAN & CLARET INC.
ENGINEERING, PLANNING, SURVEYING
EUGENE, OREGON



Co. Rd #305
MAY, 1969
Sht. 1 of 6

0000022C