

TABLE OF DETAILS	
DOUGLAS COUNTY ASPHALT PENETRATION MACADAM	
1ST SPREAD M/C-800 1/2" - 1/4" AGGREGATE	PATE/SQ. YD. 0.35 GAL. 0.012 CU. YD.
2ND SPREAD M/C-800 1/2" - 1/4" AGGREGATE	0.25 GAL 0.009 CU. YD.
NOMINAL THICKNESS	3/8"

**NOTE**  
GOVERNING SPECIFICATIONS  
"STATE OF OREGON" Standard Specifications for  
Highway Construction 1964  
(governing specifications modified with attached special  
provisions)

All cuts 1:1 unless otherwise noted.

\*\* Sta. 16+50 to Sta. 31+50 Lt. Side  
\*\* Sta. 26+50 to Sta. 31+50 Rt. Side



All fills 1 1/2:1 unless otherwise noted.

**TYPICAL SECTION**

\* STA. 41+00 TO STA. 49+50  
\* STA. 51+00 TO STA. 54+00  
\* STA. 57+00 TO STA. 59+00  
\* STA. 61+50 TO STA. 62+00  
\* STA. 64+00 TO STA. 69+50

All cuts 1 1/2:1

**TYPICAL FOR DAM SITE & SWIMMING AREA**

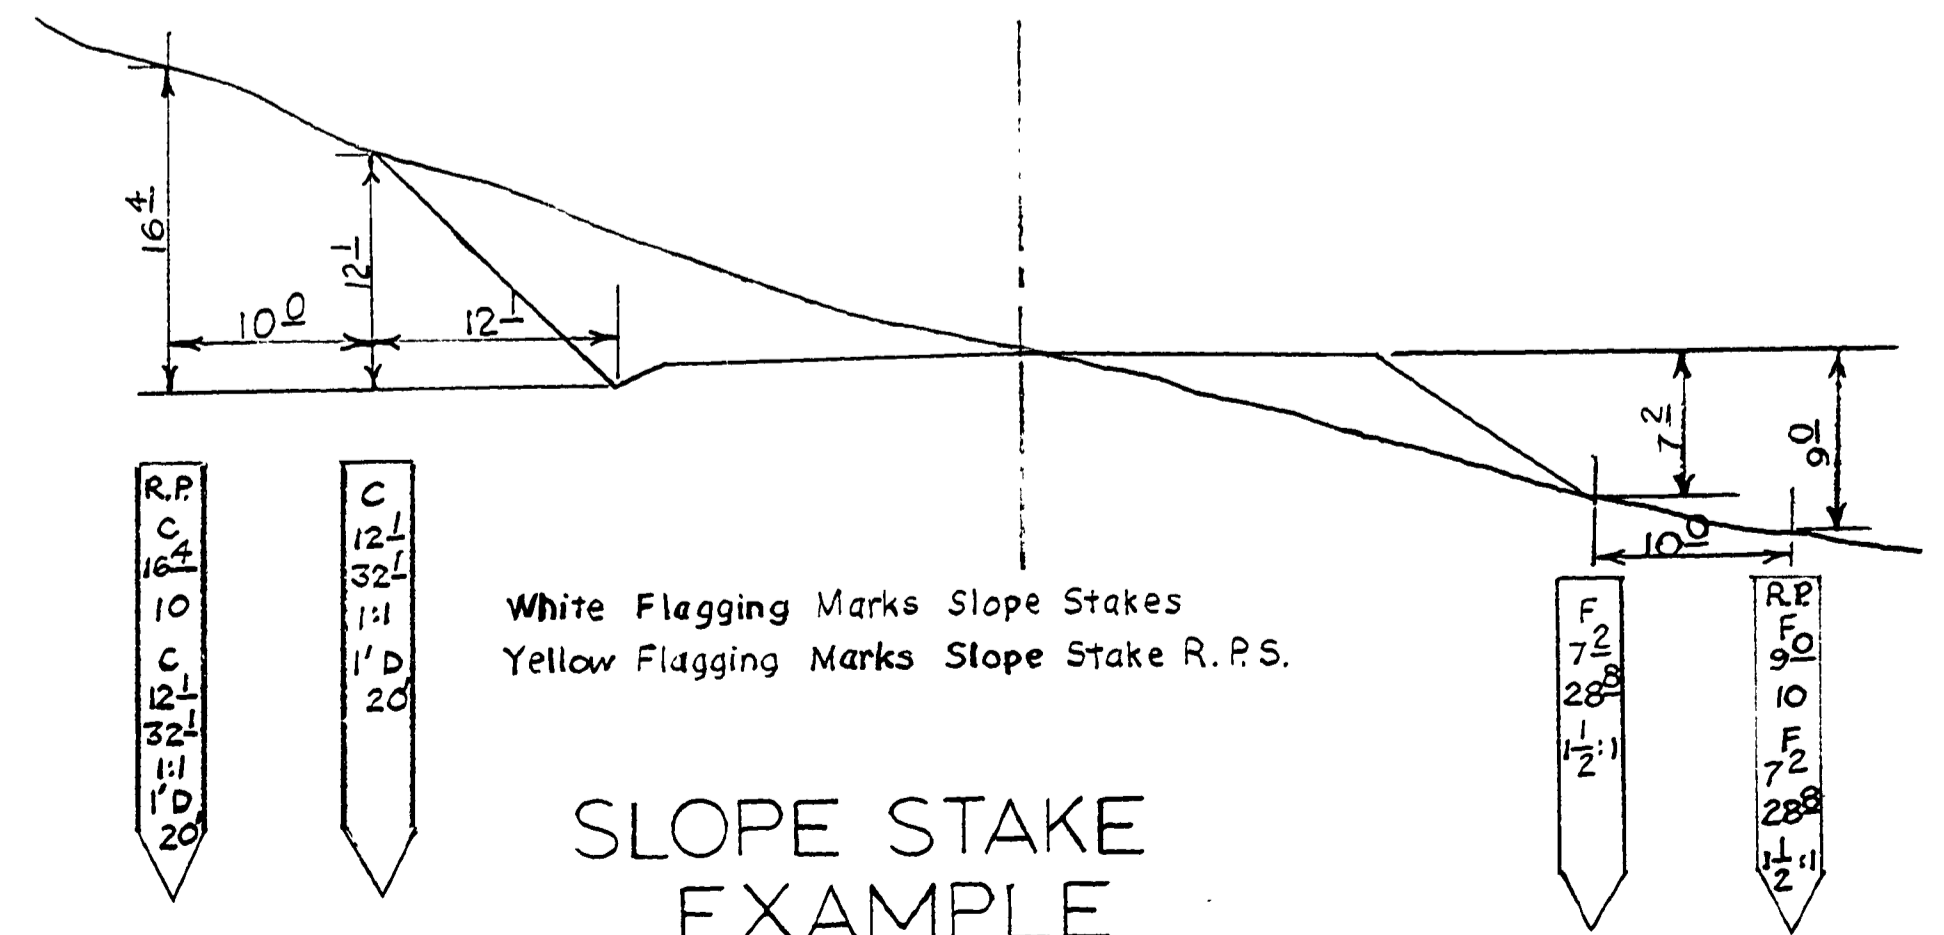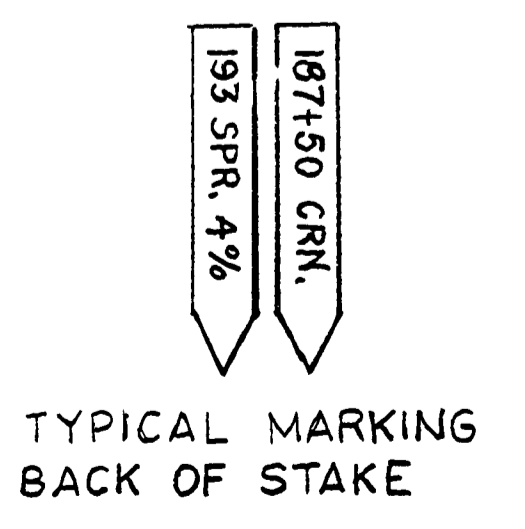

White Flagging Marks Slope Stakes  
Yellow Flagging Marks Slope Stake R.P.S.

**SLOPE STAKE EXAMPLE**

DOUGLAS COUNTY RD. DEPT.  
GEO. E. GRUBB COUNTY ENGINEER

**LOOPER Cr. Rd. #305**

DESIGN: G.S.B.  
DRAWN: D.F.A.  
CHECKED: B.L.A.  
DATE: May 1969

BALISHMAN & ALVAREZ INC.  
ENGINEERING, PLANNING, SURVEYING  
ROSELIEB, OREGON

SHT. 2 OF 6

0000TPC