

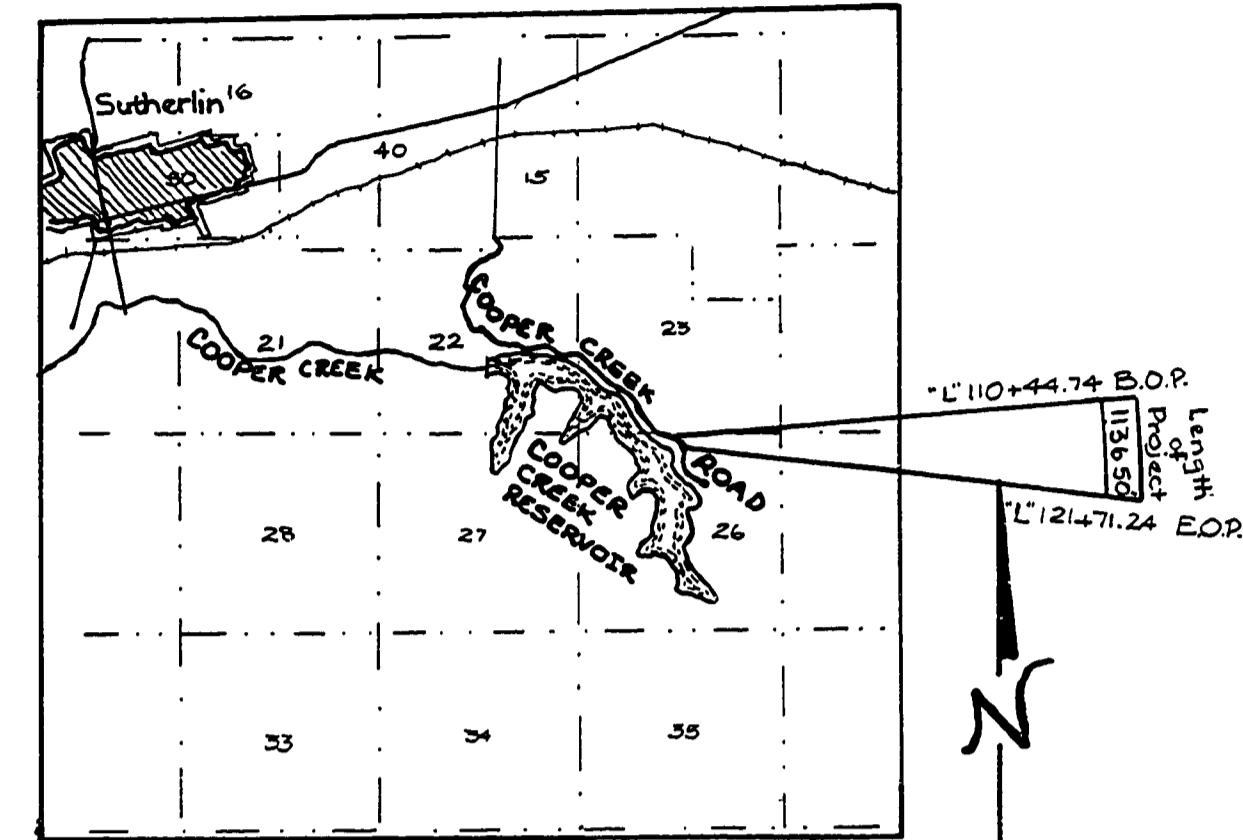


SECTION 26, T25S, R5W, W.M.

D = 57°17'45"
 Δ = 24°48'54"
 R = 100.00'
 T = 22.00'
 L = 43.31'

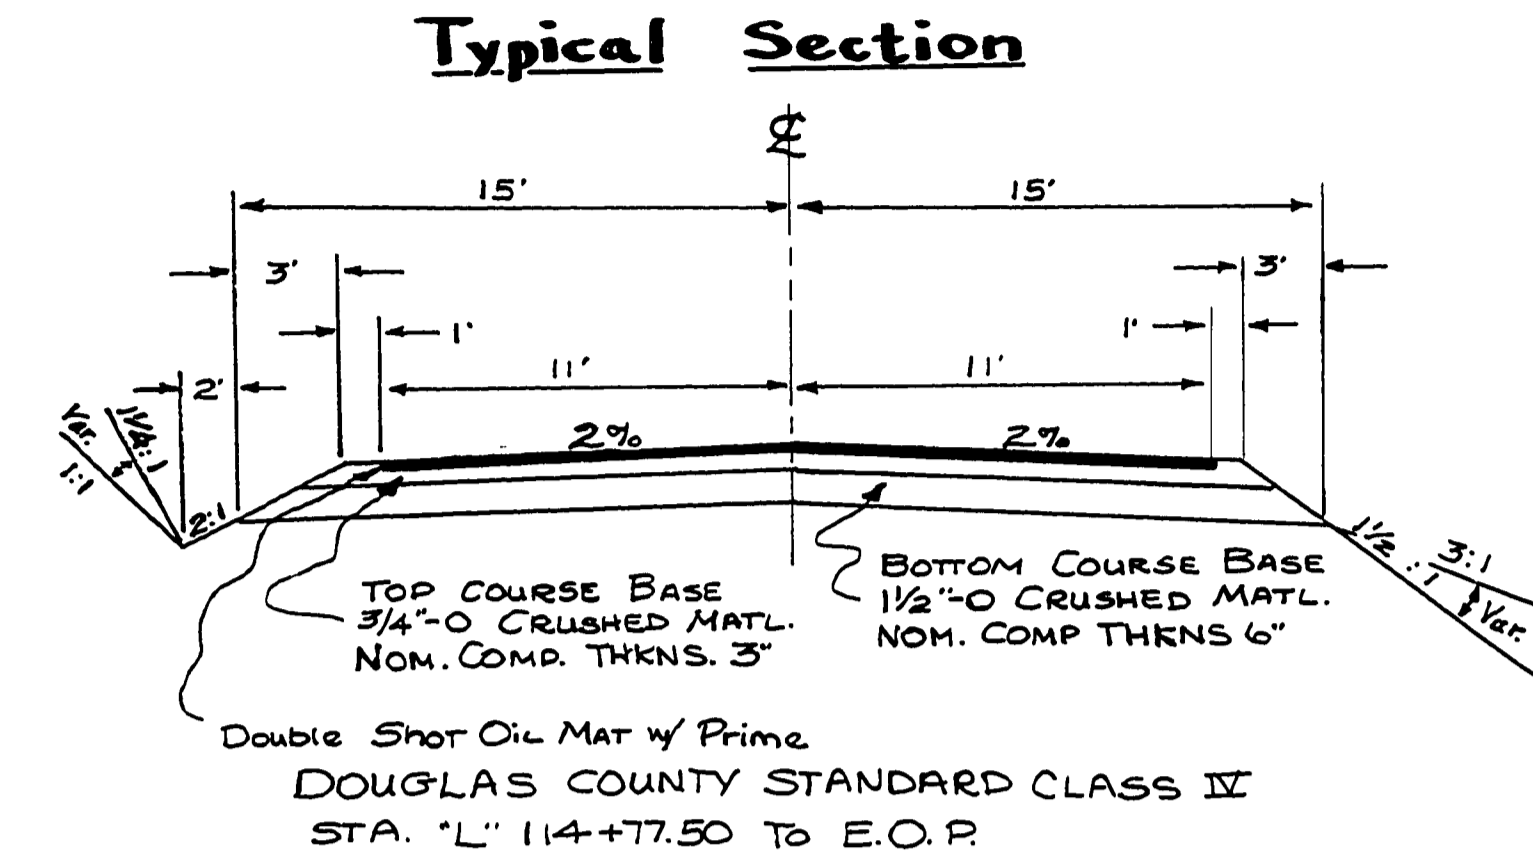


Vicinity Map
 Scale: 1" = 1 mile

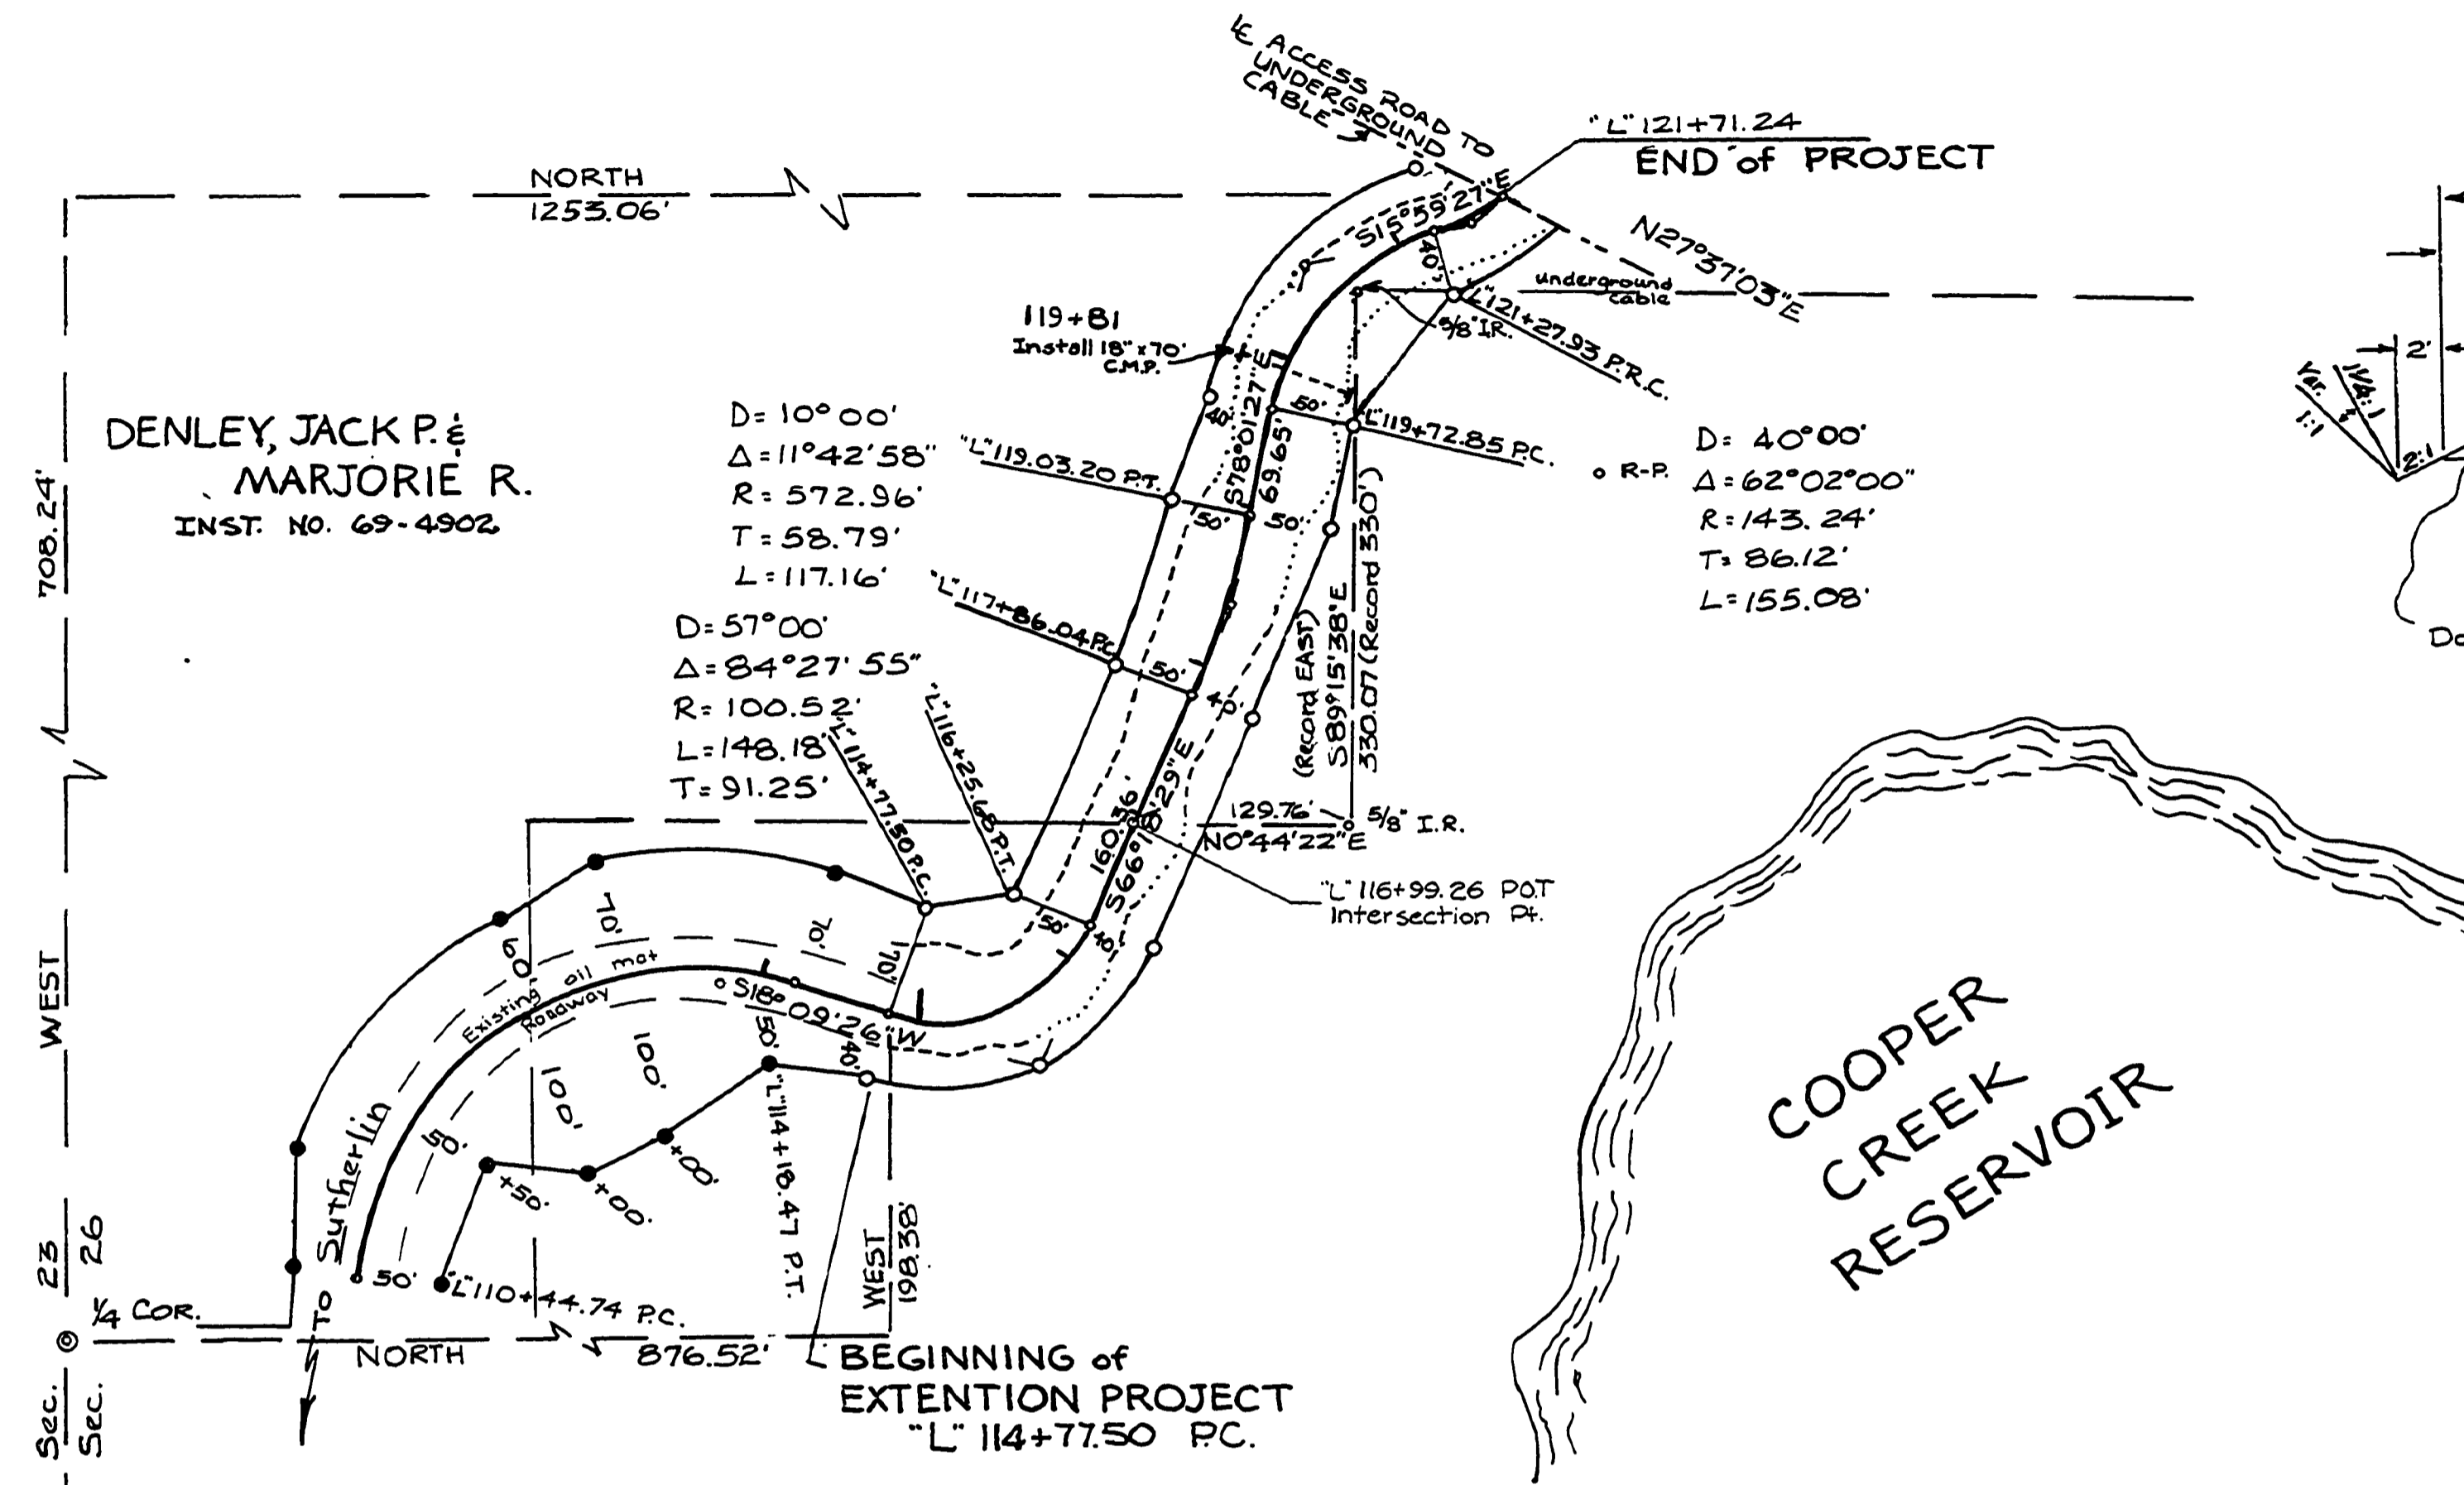

Scale: 1" = 100'

○ Set 5/8" I. Rod
 ● Fd. 5/8" I. Rod

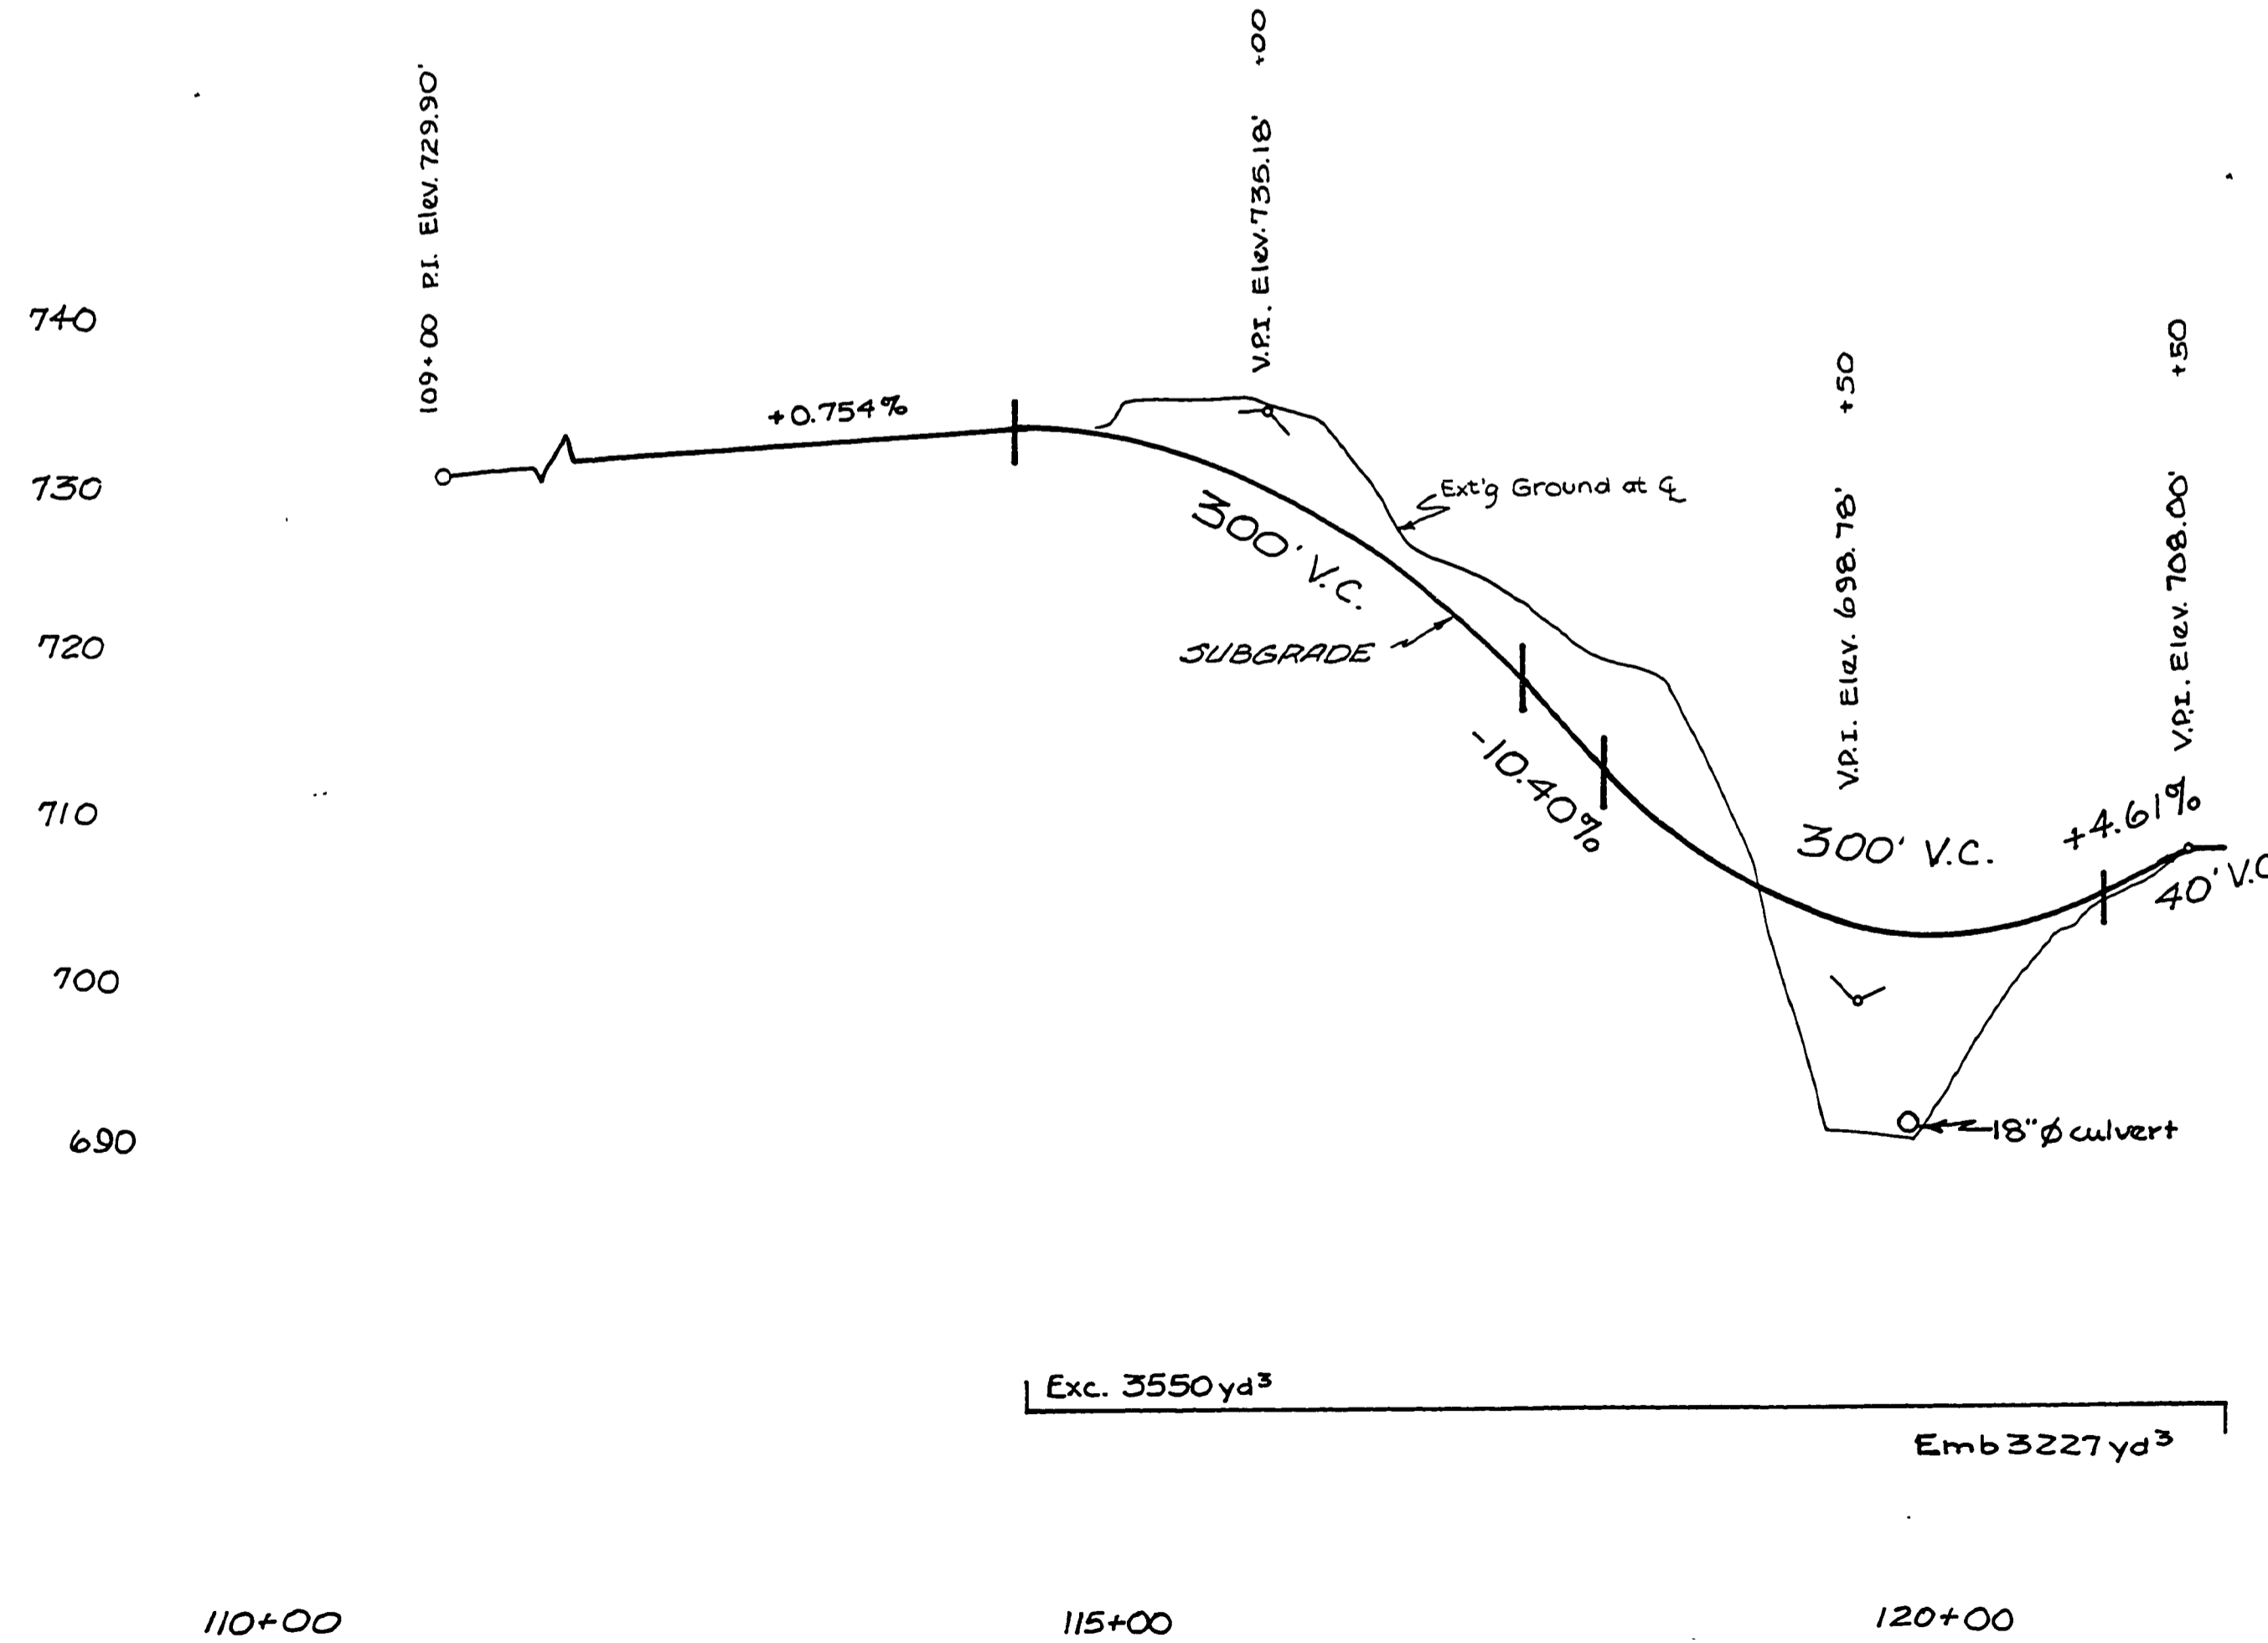

REGISTERED
 PROFESSIONAL
 LAND SURVEYOR
 OREGON
 DONALD A. GENTZ
 833

**COOPER CREEK ROAD
 EXTENSION**
 County Road No. 305
 Engineered by BHW Eng. & Surveying
 June, 1974

02180230

M.P. 2.18-2.30

C.R. #305

JUNE, 1974
 sht. 1 of 1