



TYPICAL SECTION

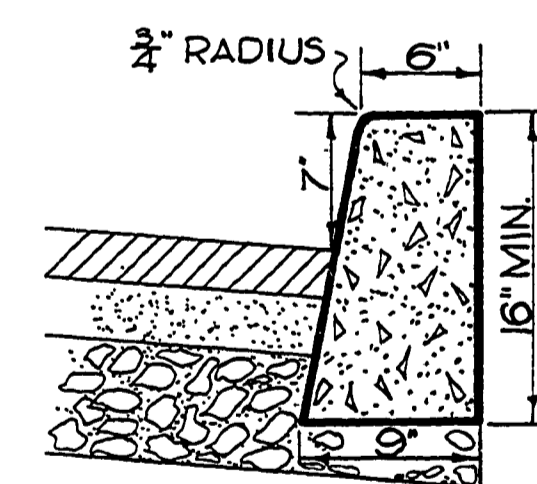

TYPE A  
TYPICAL CURB SECTION

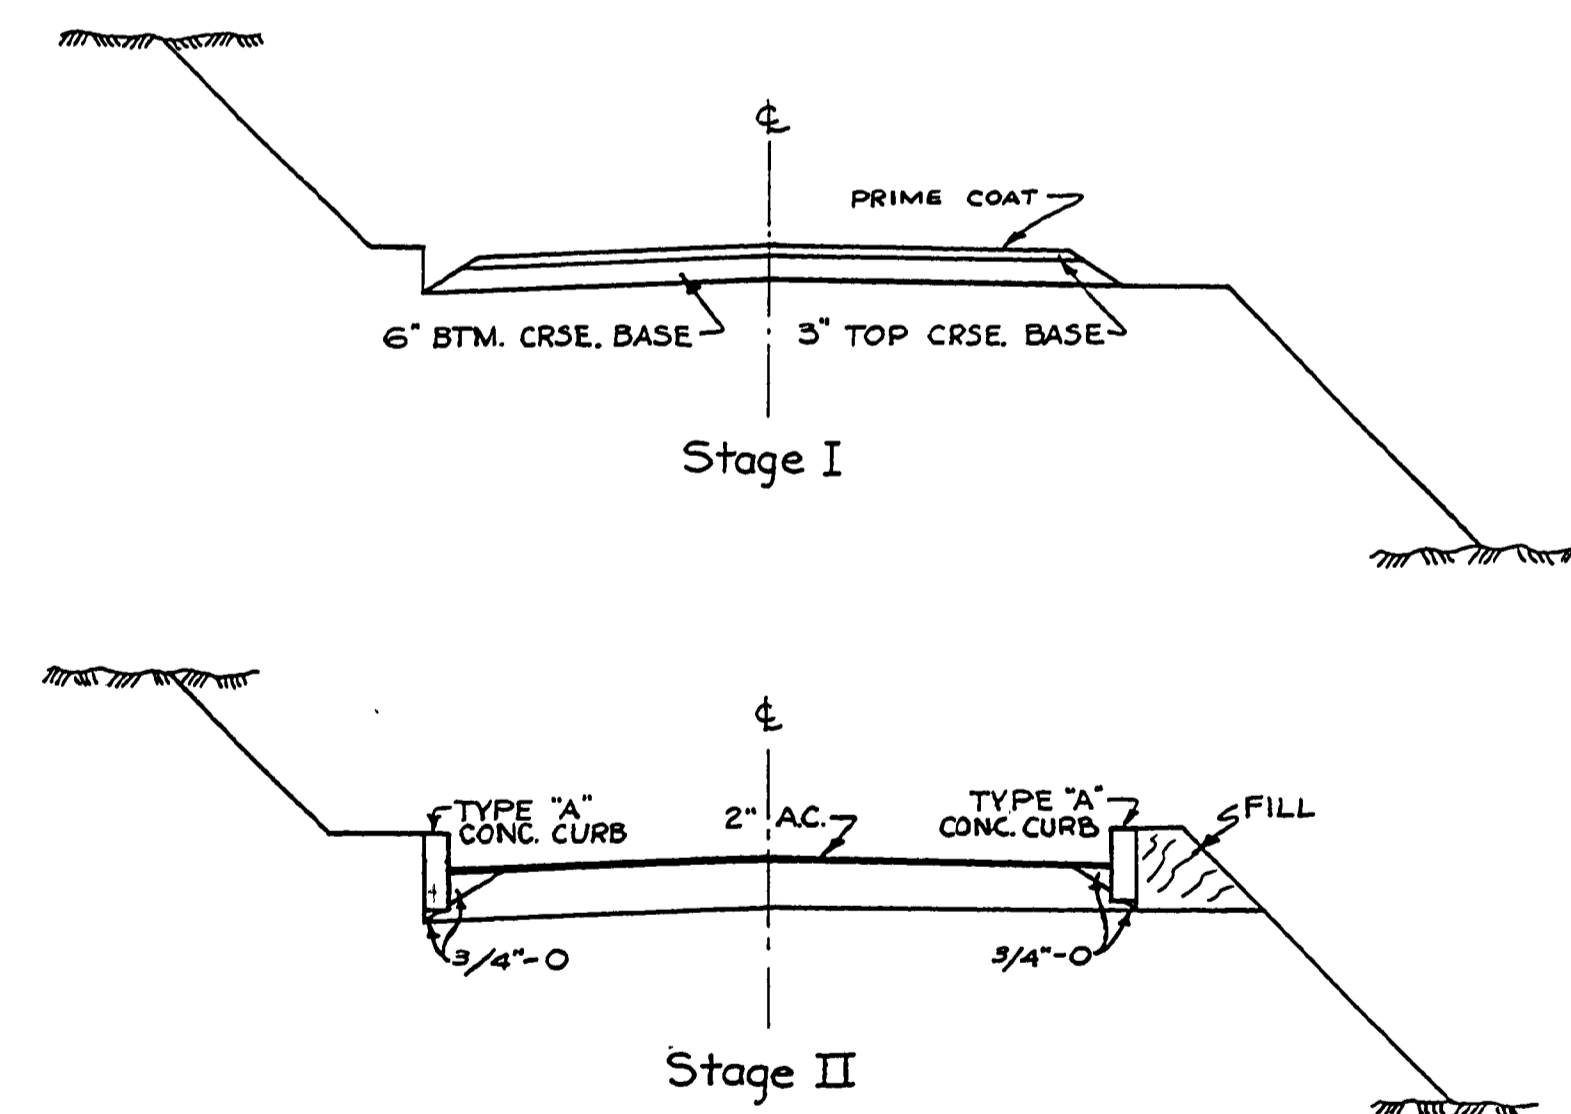

Douglas County Road Dept.  
**NORTH RIVER WAY RD. #311**  
 Date: JUNE 1969 Sheet 2 of 2  
 GEORGE E. GRUBB County Engineer

0000004C