


W	R <sub>1</sub>	Δ <sub>1</sub>	L <sub>1</sub>	R <sub>2</sub>	Δ <sub>2</sub>	L <sub>2</sub>	S <sub>2</sub>	L <sub>2</sub> '	X	AREA
33	30	45°13'44"	23.68	35.5	270°27'28"	18.59	15°13'44"	9.44	46.13	3.985
35	40	44°02'55"	30.75	40	268°05'50"	20.94	14°02'55"	9.81	55.62	5.220
41	35	42°16'07"	25.82	40	264°32'14"	20.94	12°16'07"	8.57	50.45	5.123
41	40	40°51'55"	28.53	40	261°43'50"	20.94	10°51'55"	7.59	52.34	5.207

AREA FIGURES ARE FOR SHADED PORTION OF CUL-DE-SAC. (FT<sup>2</sup>)

A	B	C	D	E	F	G	H	I	J	K	L	M	G <sub>1</sub>	G <sub>2</sub>
515.90	516.05	516.10	516.50	517.40	518.55	519.70	520.85	522.05	522.60	521.85	521.20	520.20	518.05	

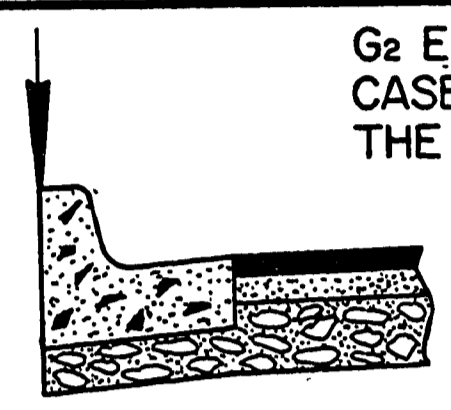


G<sub>2</sub> EXISTS ONLY IN THE CASE OF A V.C. W/G<sub>1</sub> AS THE P.I.

TYPE "B" CURB & GUTTER


ELEVATIONS LISTED CORRESPOND TO LOCATIONS SHOWN

PLAN  
SURVEYED  
BY  
DATE  
NOTE BOOK NO.  
ALIGNMENT CHECKED  
RTY. OF WAY CHECKED

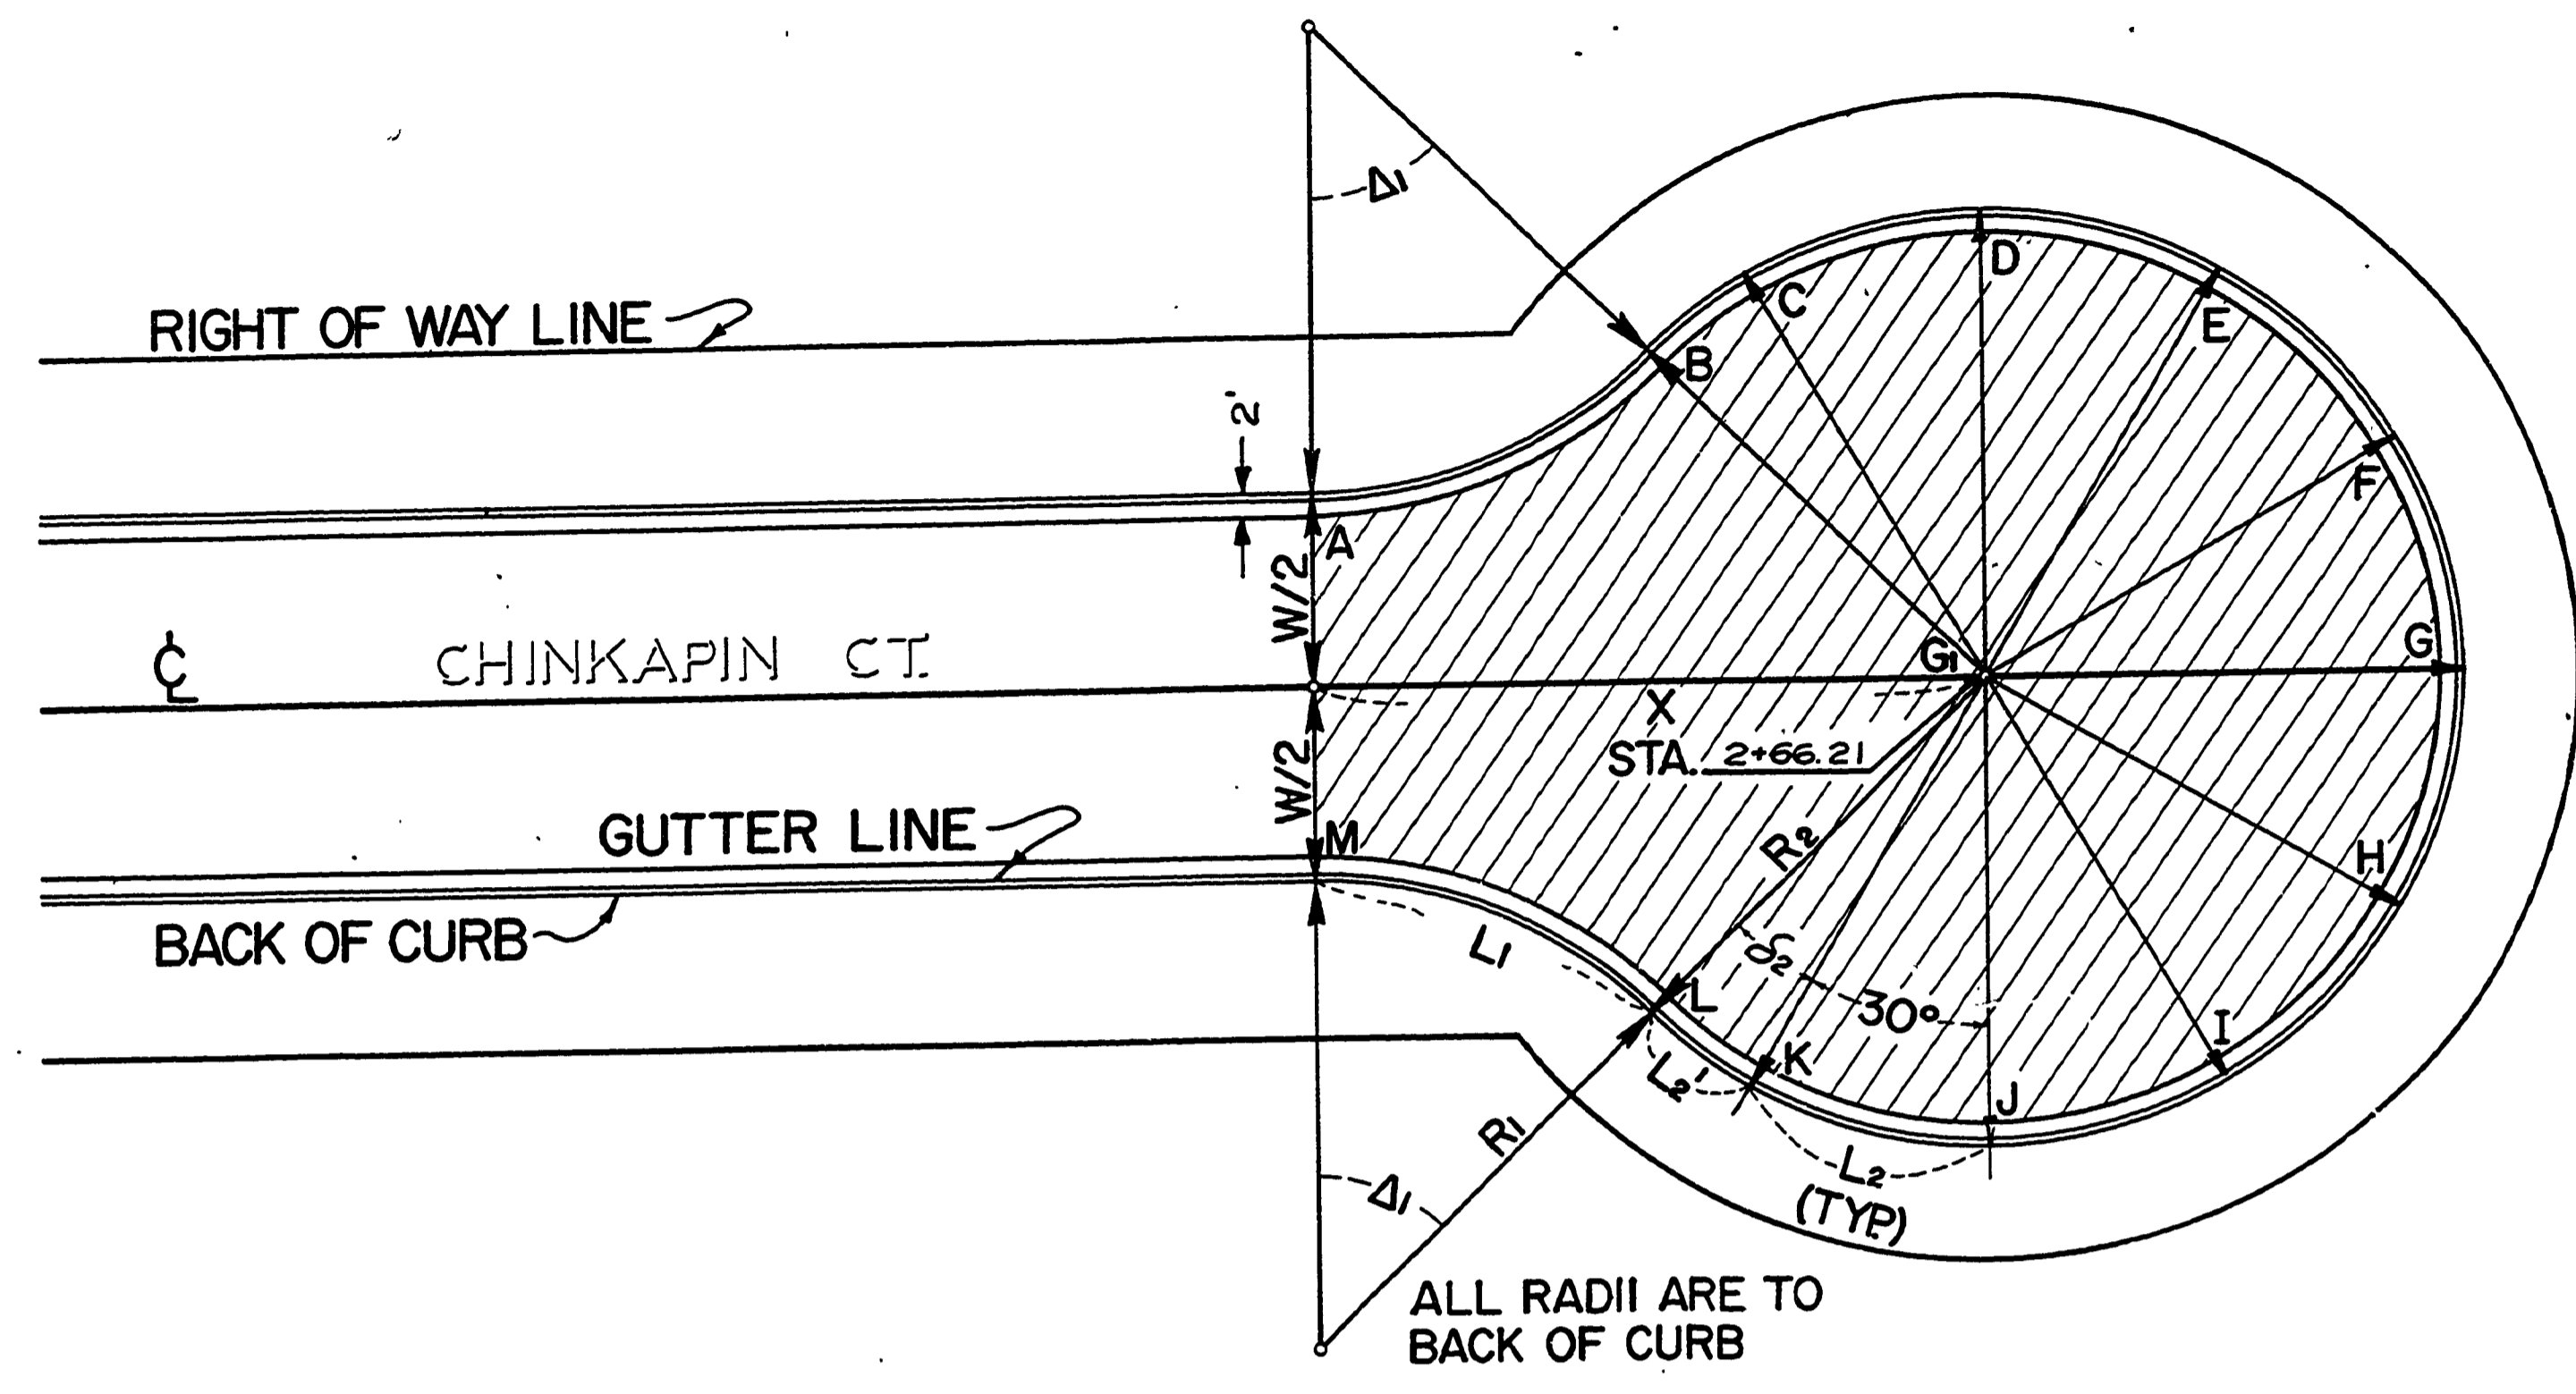


CUL-DE-SAC  
0 5 10 15 30 45  
PLAN SCALE

PROFILE  
SURVEYED  
BY  
DATE  
NOTE BOOK NO.  
PLOTTER CHECKED  
BY  
STRUCTURE NOTATION CHFD

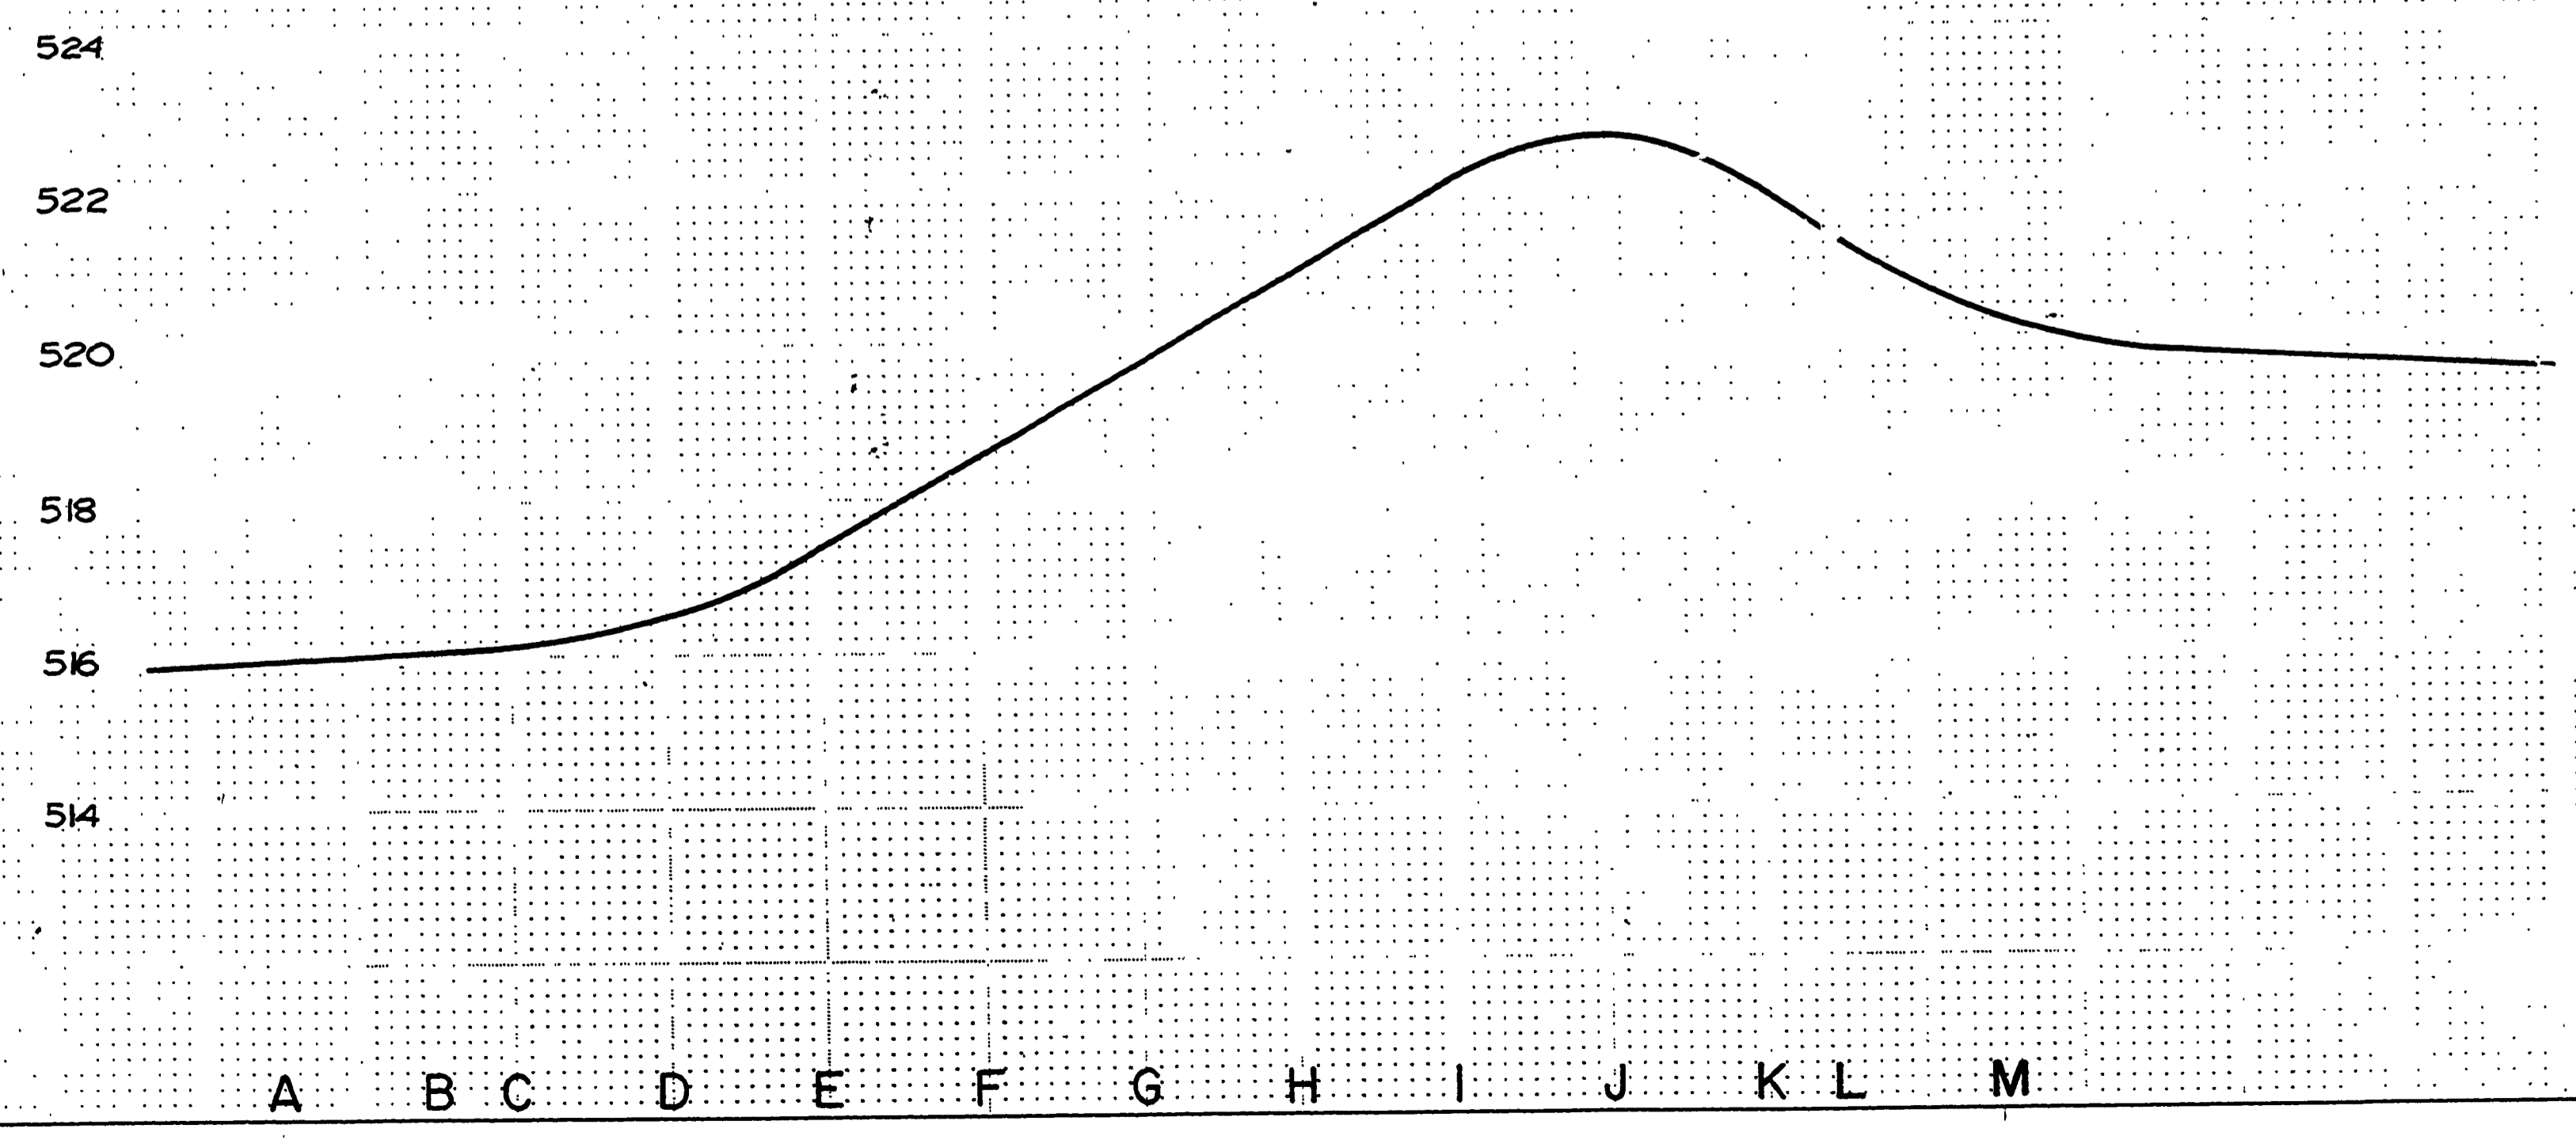

NOT REVISED  
AS CONSTRUCTED

W=33 R<sub>1</sub>=30 R<sub>2</sub>=35.5  
DESCRIPTION  
PROJECT # 311 DATE 1973  
DOUGLAS COUNTY RD. DEPT.  
STANDARD CUL-DE-SAC LAYOUT SHT 9

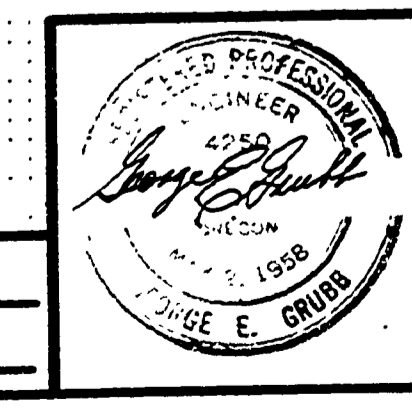

DESIGNED  
CHECKED