





PLAN
 SURVEYED
 PLOTTED
 CHECKED
 NOTE BOOK NO.

PROFILE
 SURVEYED
 PLOTTED
 CHECKED
 NOTE BOOK NO.

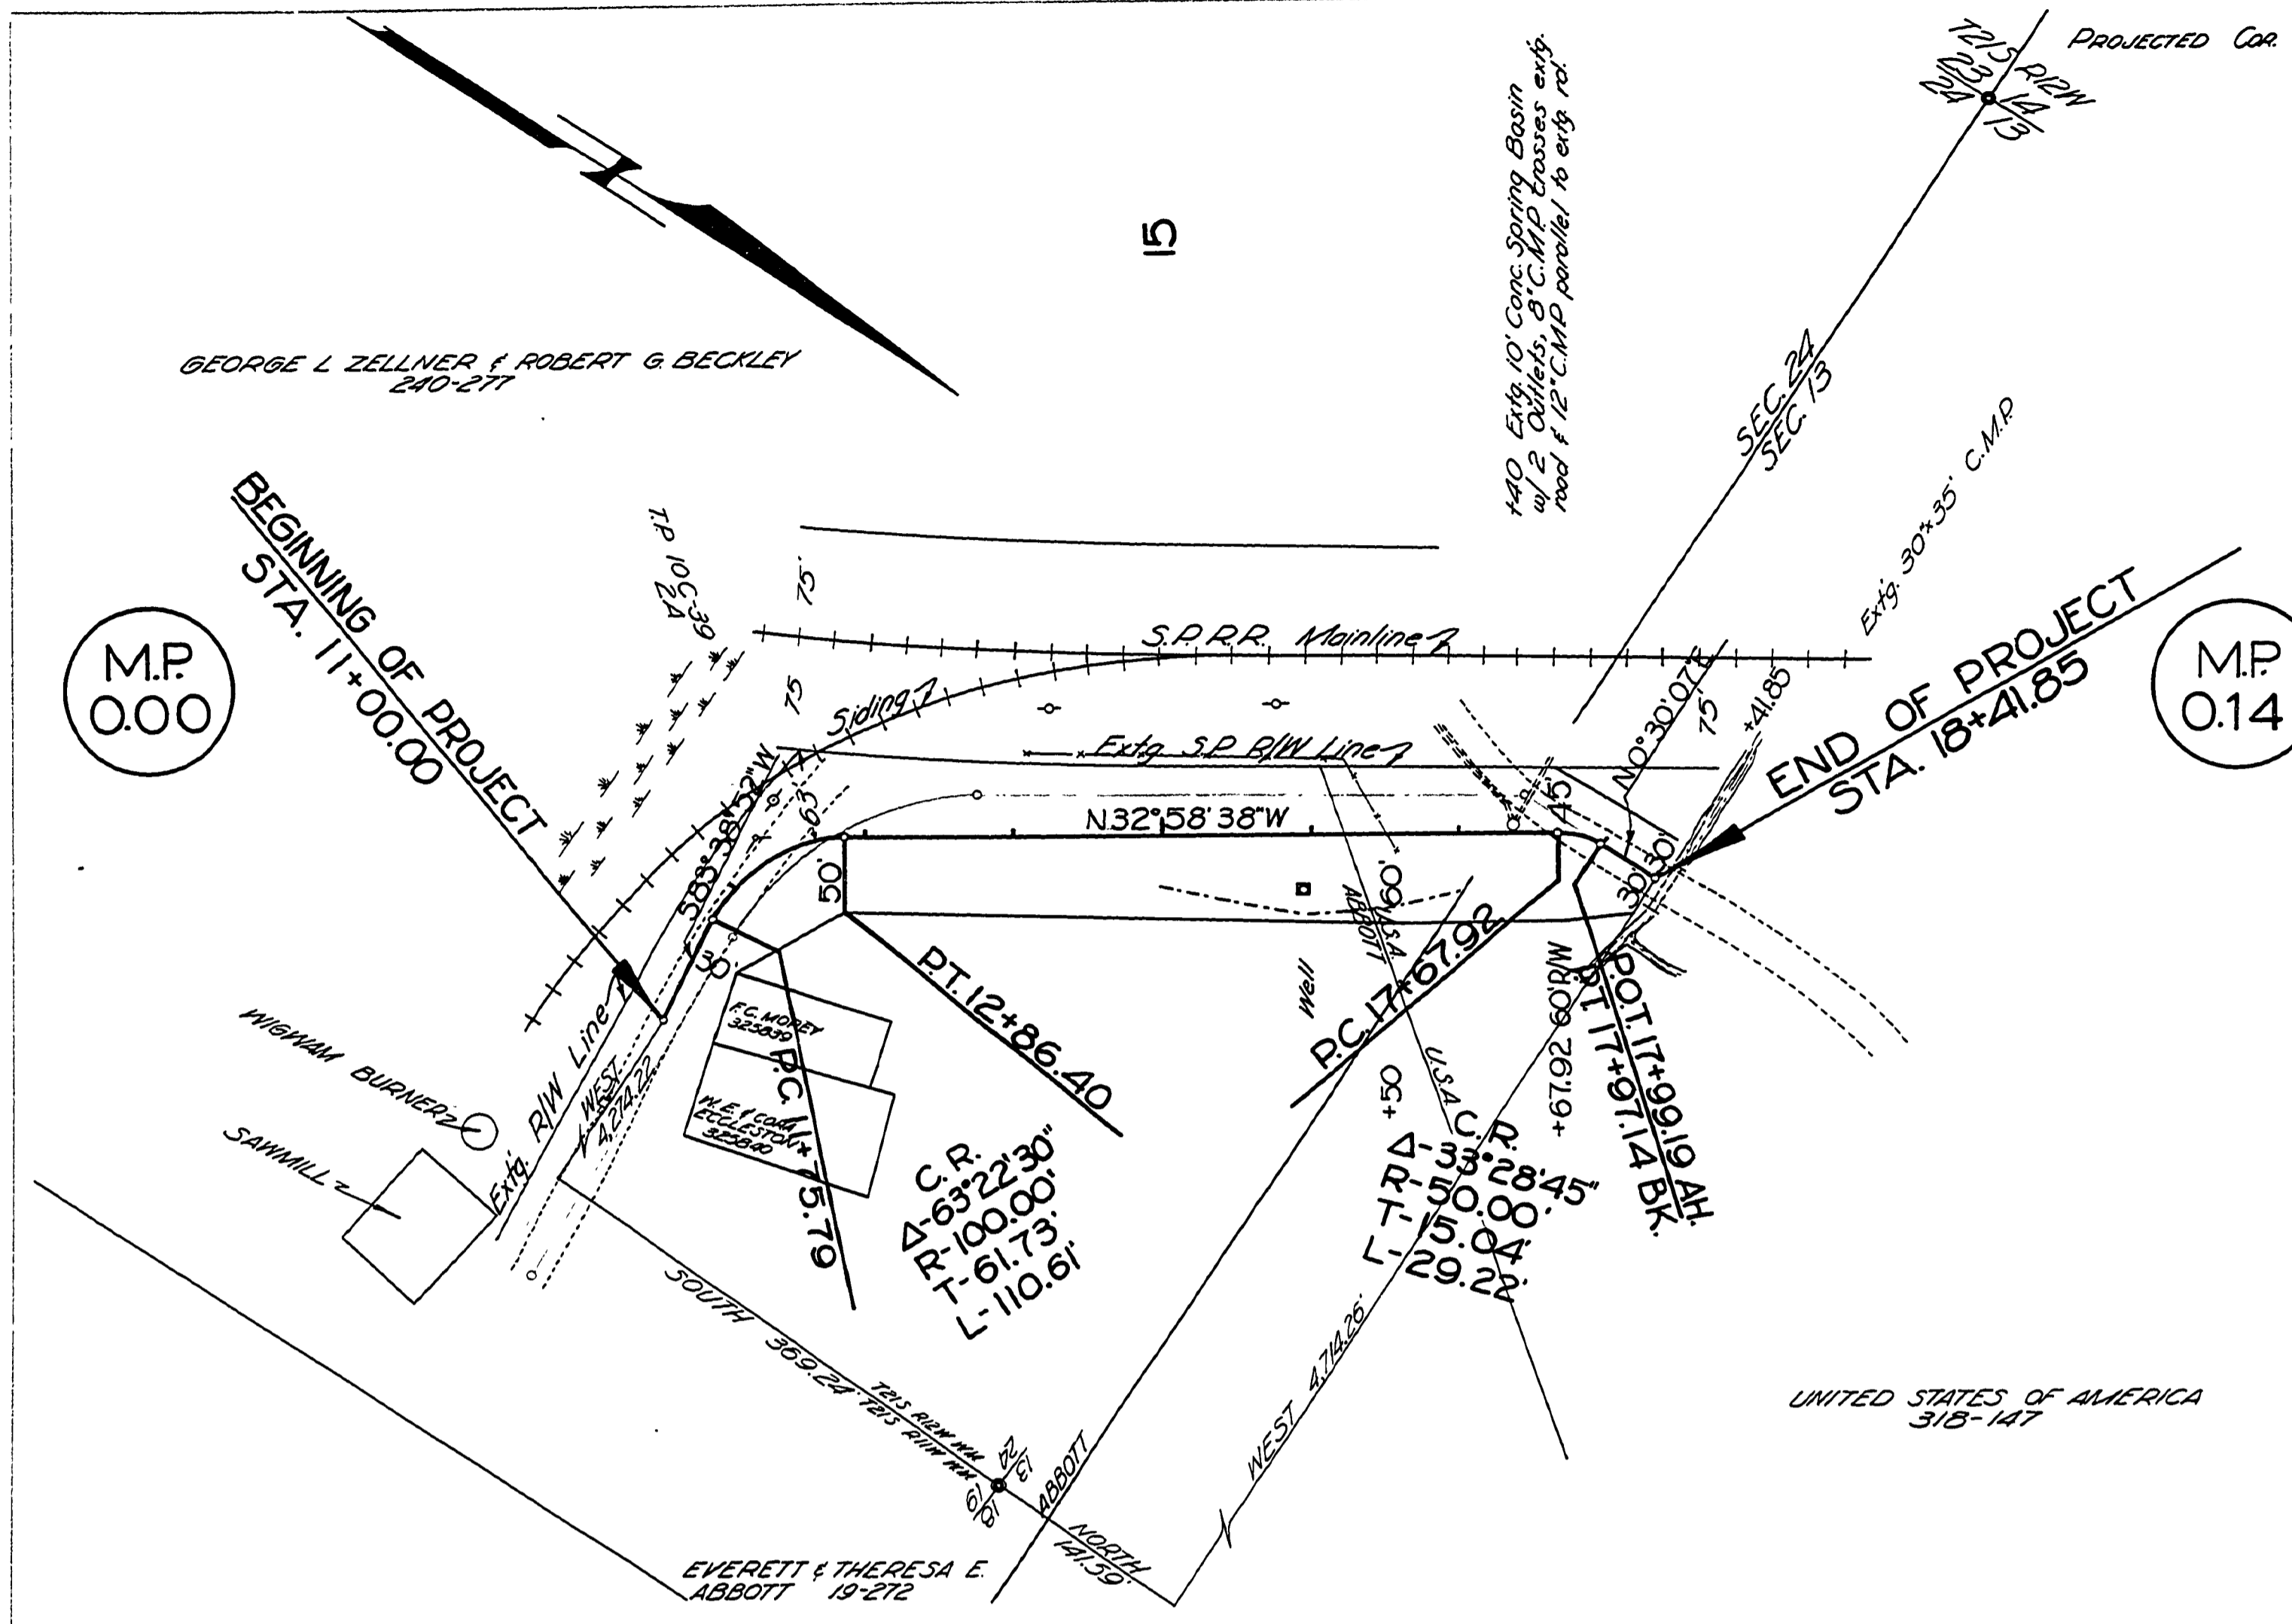

QUANTITY SUMMARY

ITEM	UNIT	QUANT.	ALLOW.	QUANTITY + ALLOWANCE
1. CLEARING & GRUBBING	L.S.	ALL	-	ALL
2. GENERAL EXC. (UNCLASS)	CU YD	17,662	1,838	19,500
3. FIN. ROADBED & SLOPES	L.S.	-	-	-
4. WATERING	M-GAL.	12	3	15
5. CRSE. CRUSHED MATL. IN BASE	CU YD	322	38	360
6. 3/4" O. MATL. IN BASE	CU YD	98	12	110
7. CULVERT PIPE	LN. FT.	AS	DIRECTED	

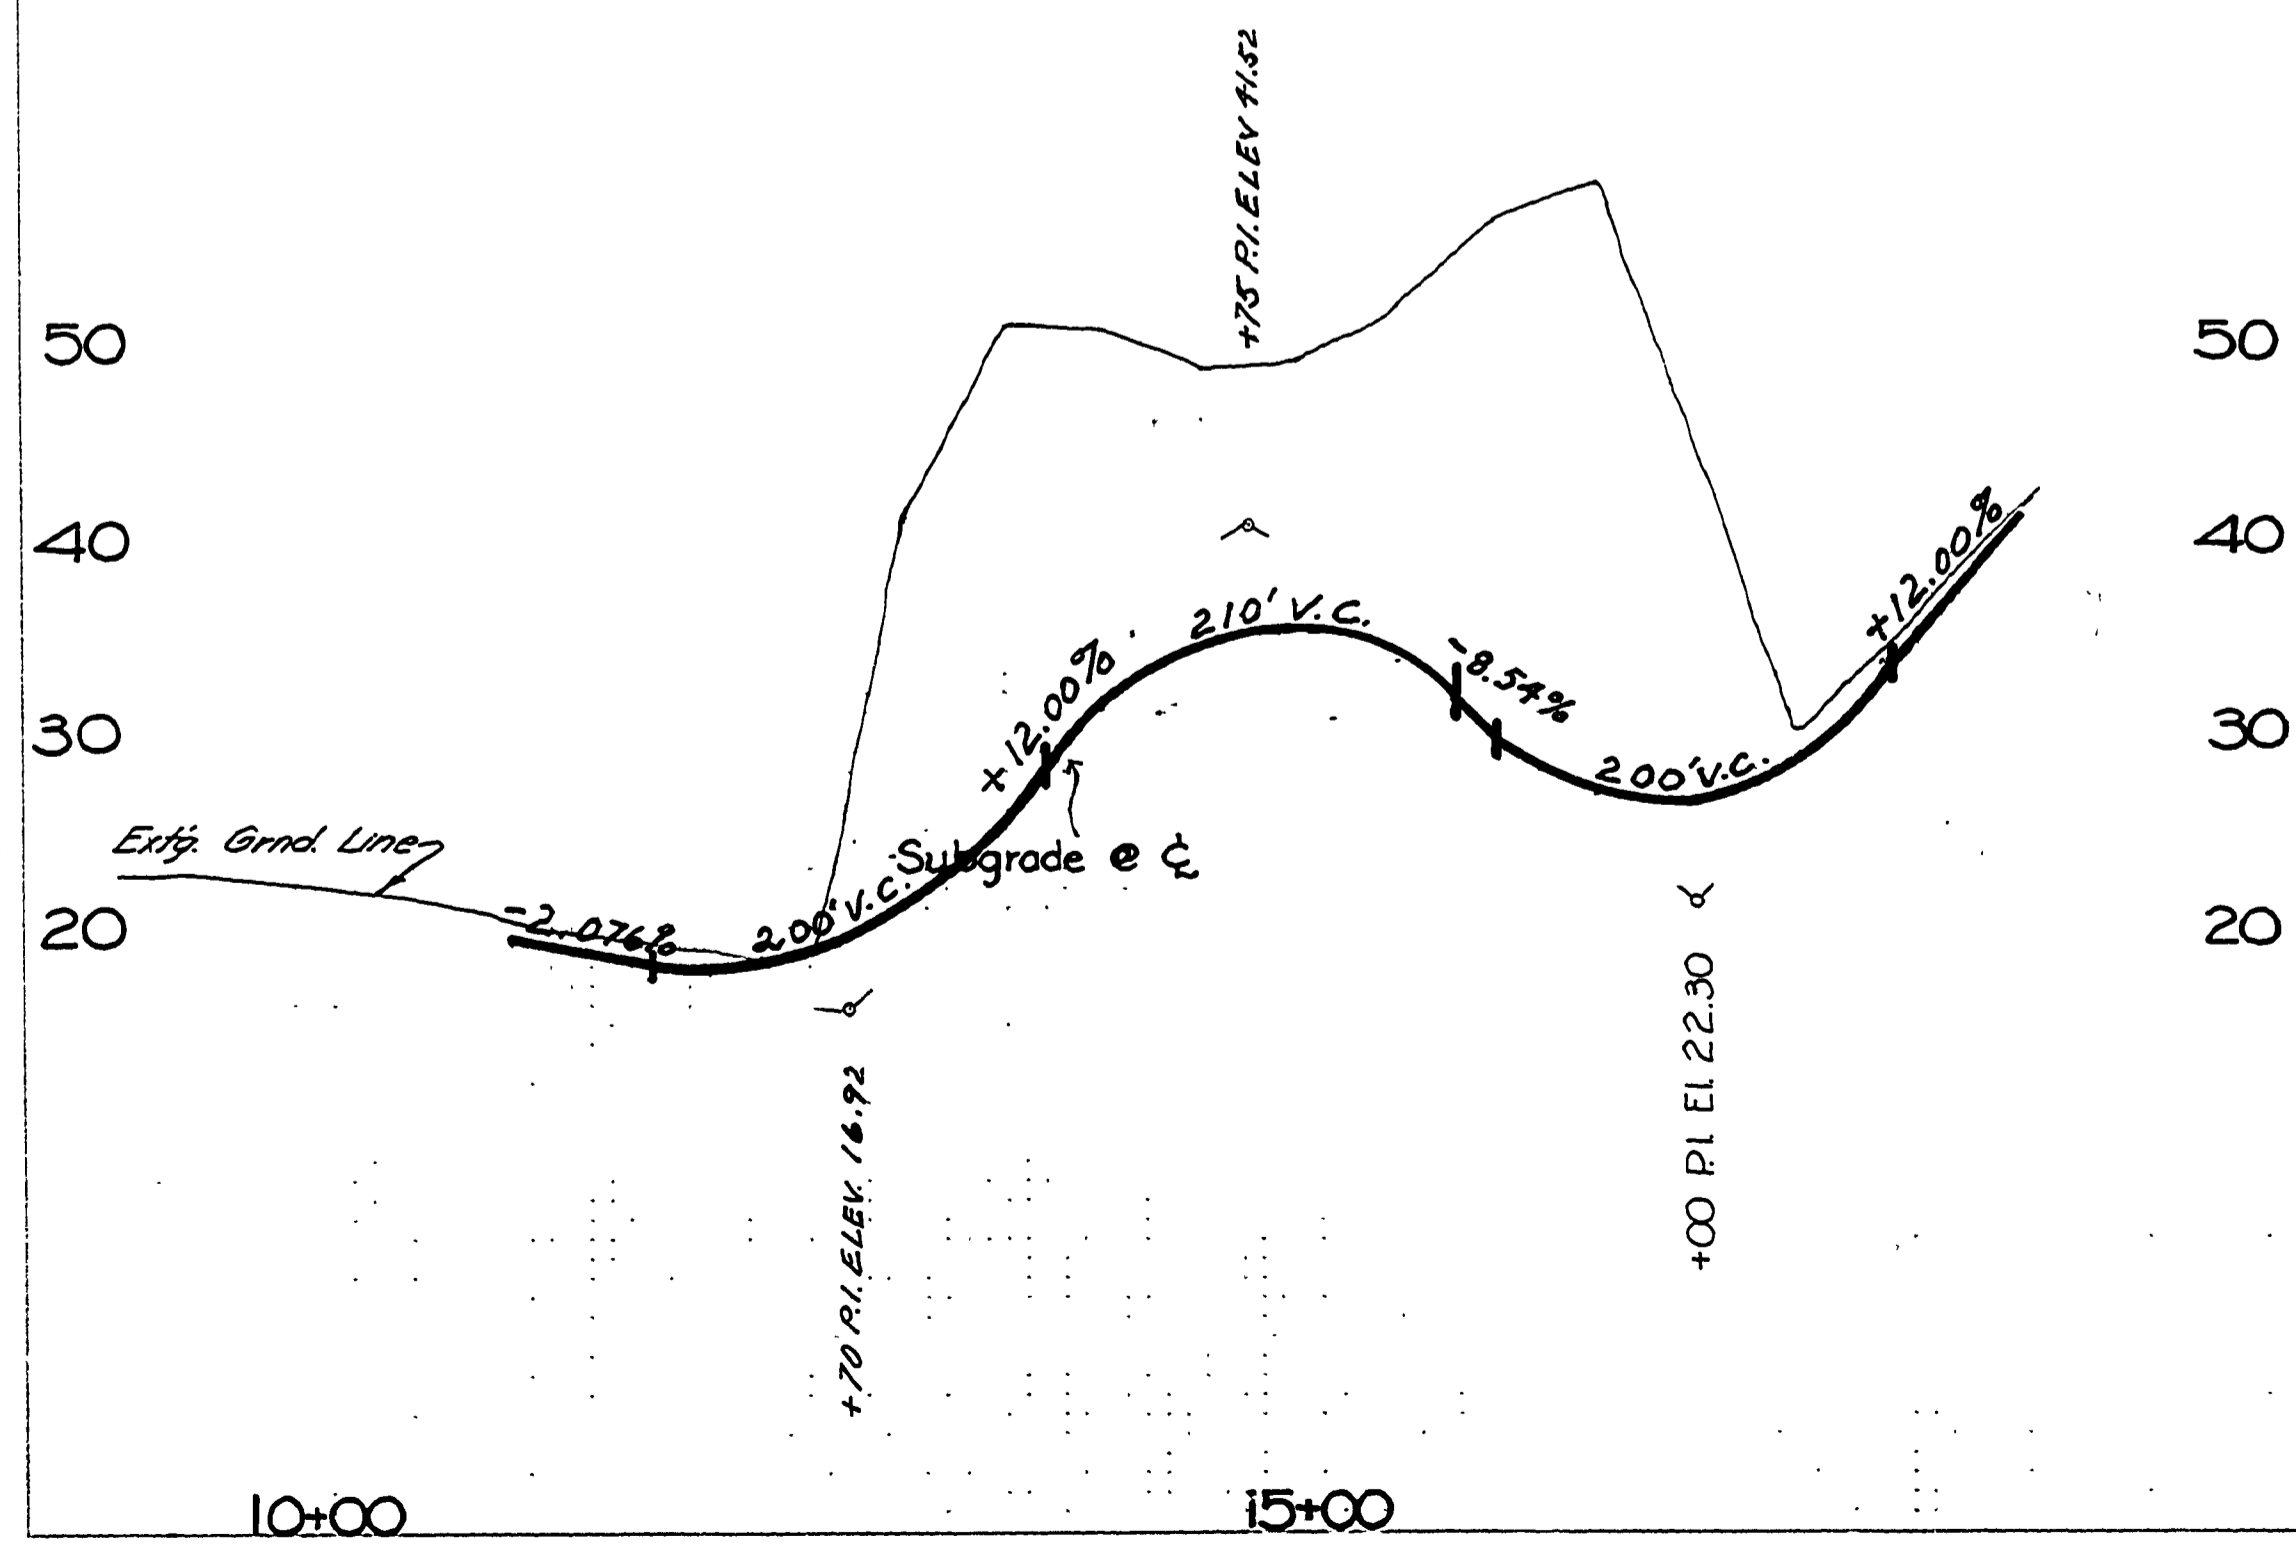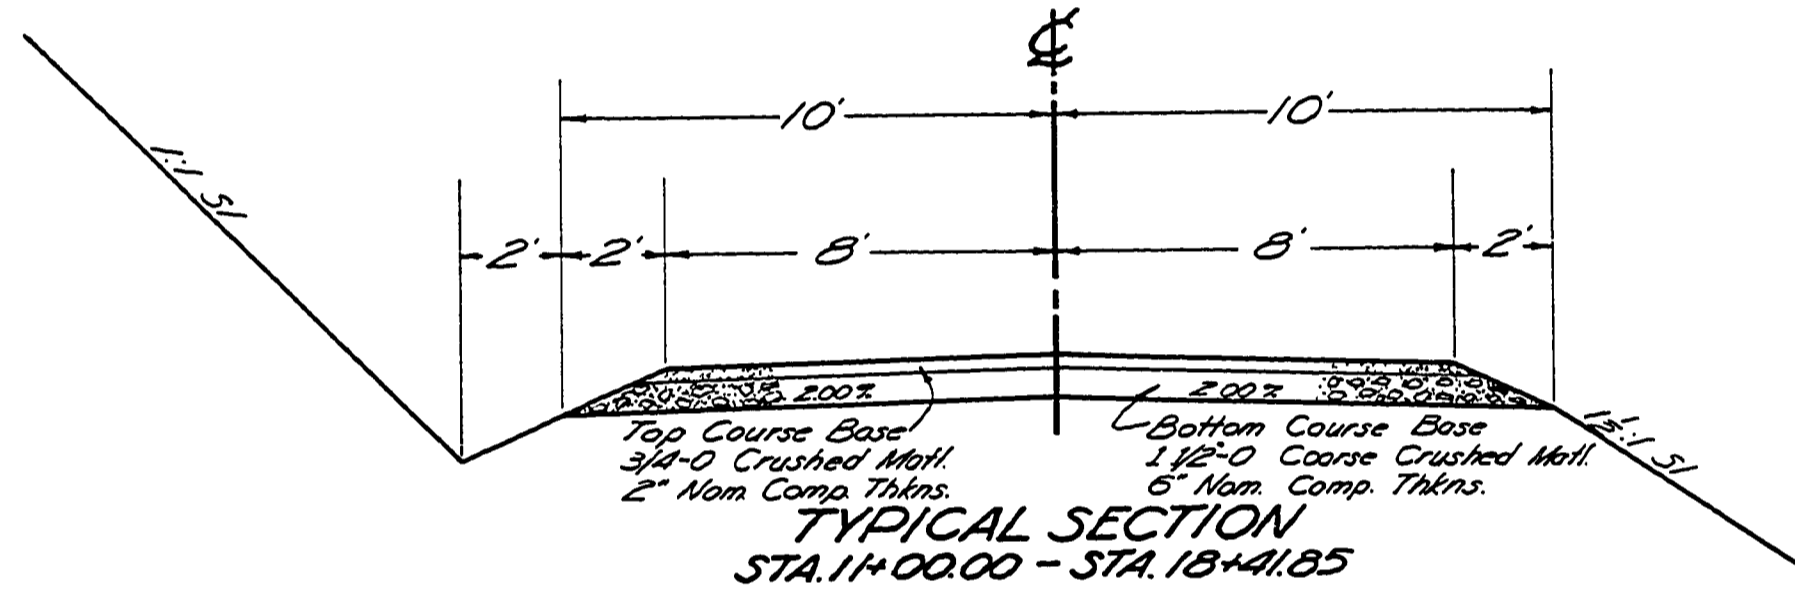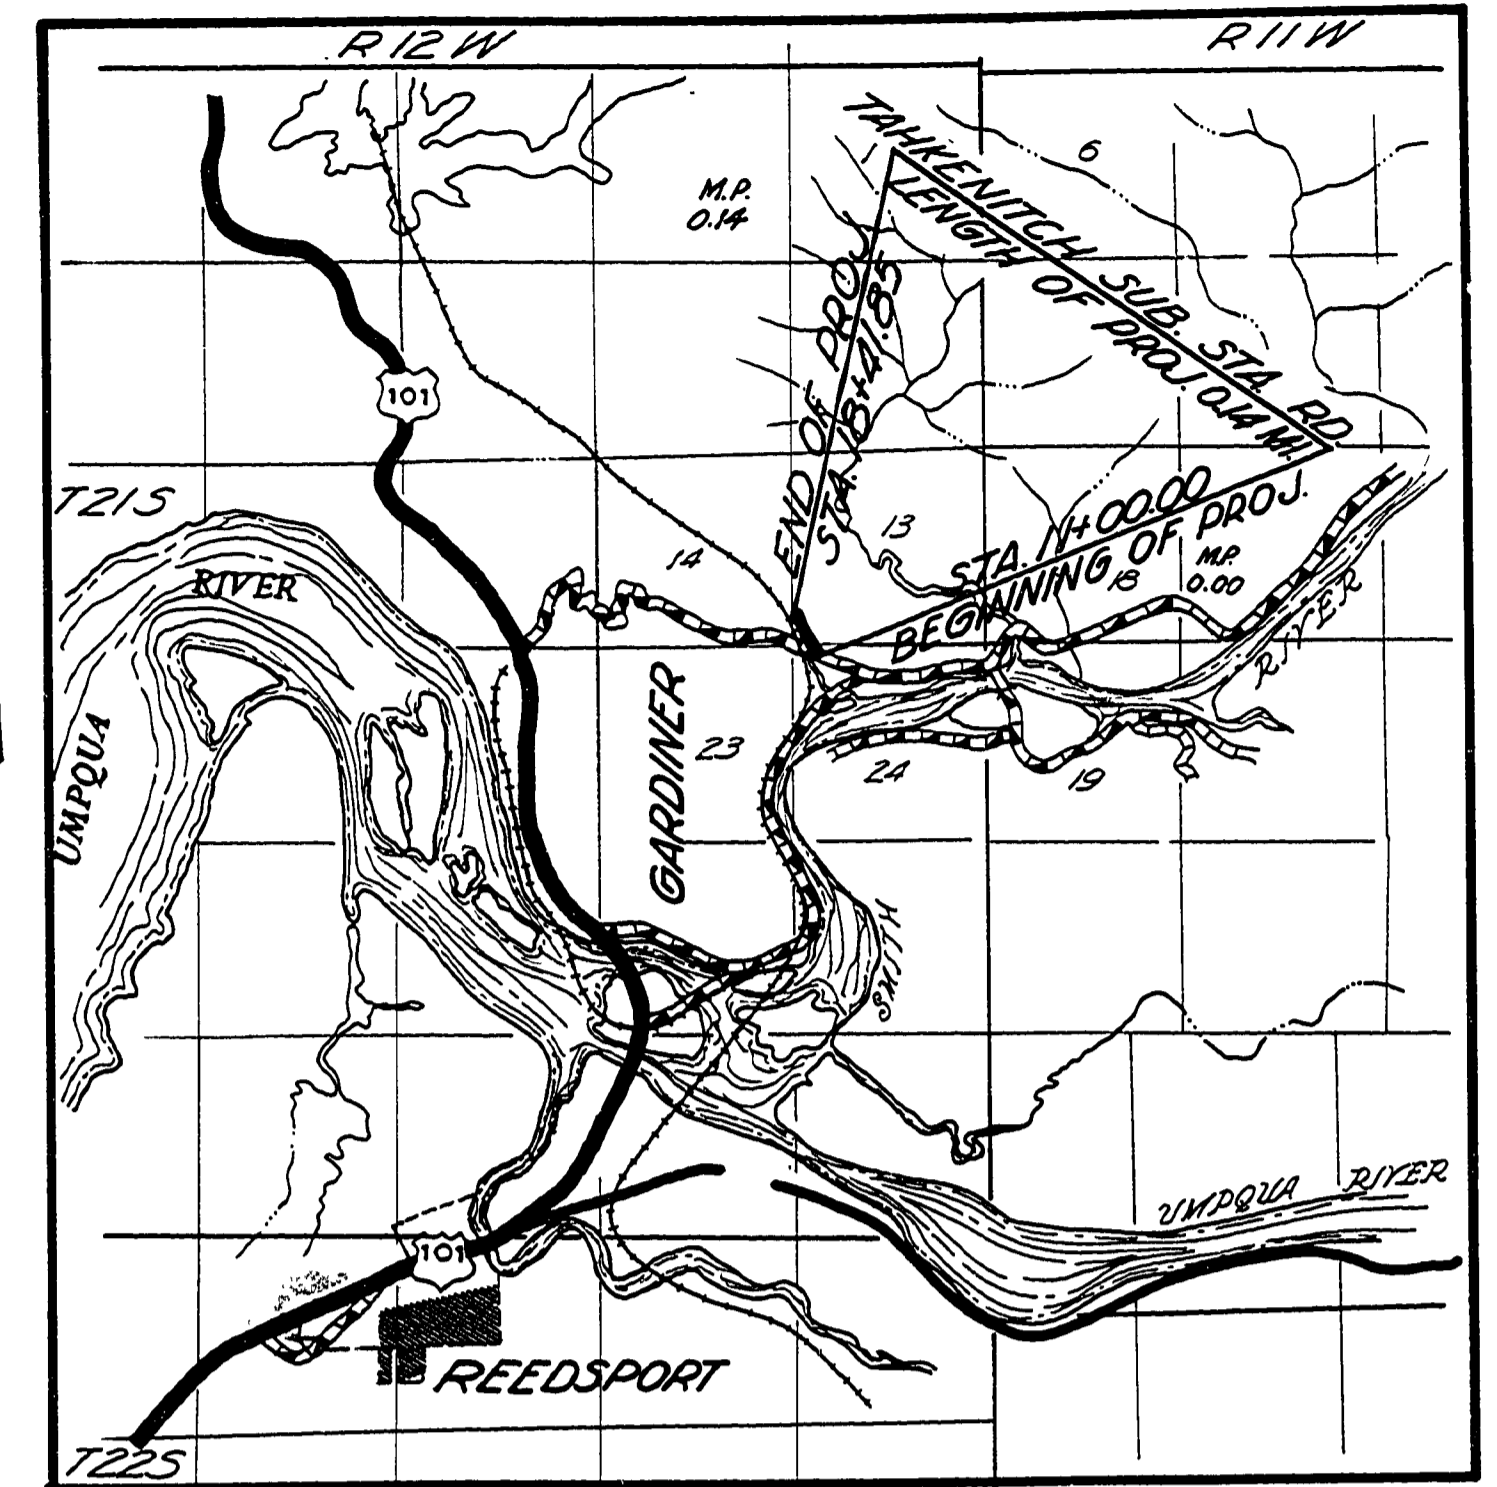

UNITED STATES OF AMERICA
 318-147



Douglas County Road Dept.
 312 Tahkenitch Sub. Sta. Road
 Date. Sept. 68 Sheet 1 of 1
 GEO. E. GRUBB CO. ENG.

00000014