




NOTE: © Signifies the point to which the Slope Stake refers.

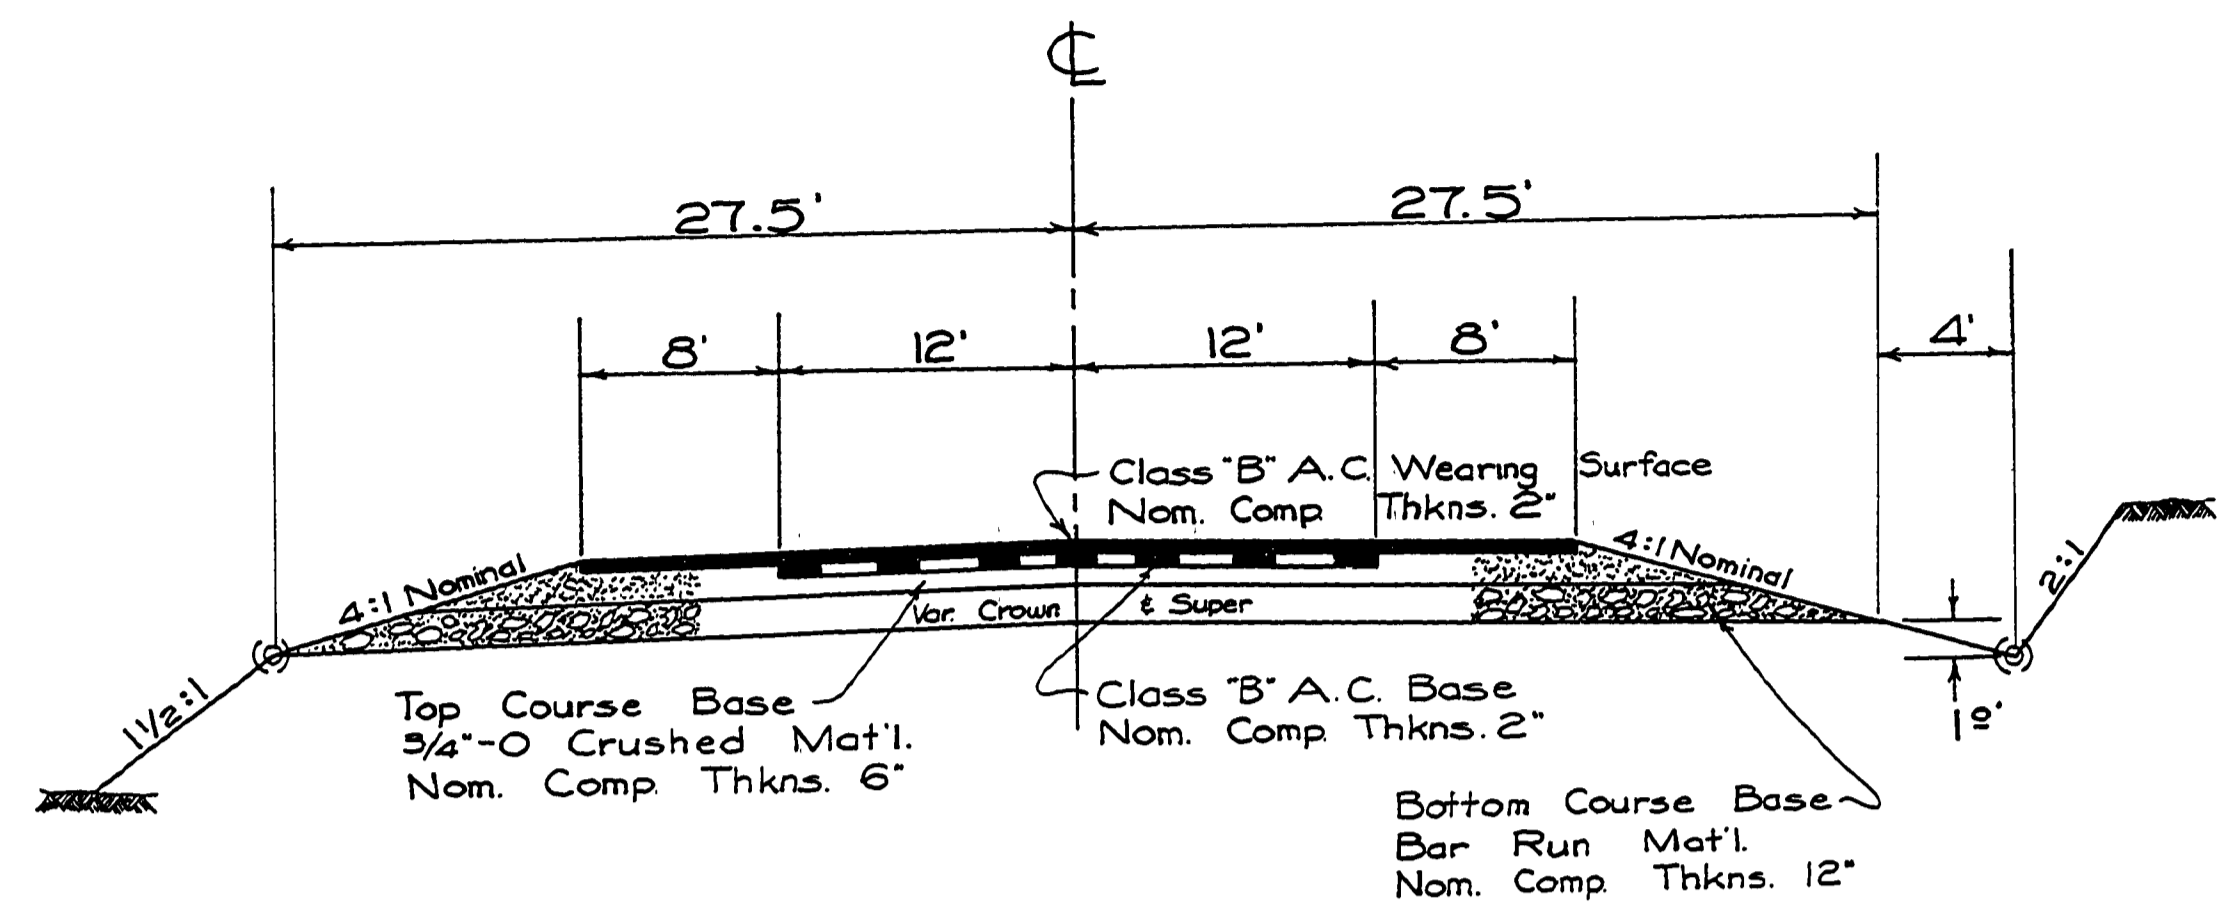

TYPICAL SECTION
STA. 232+00 to INTERSECTION

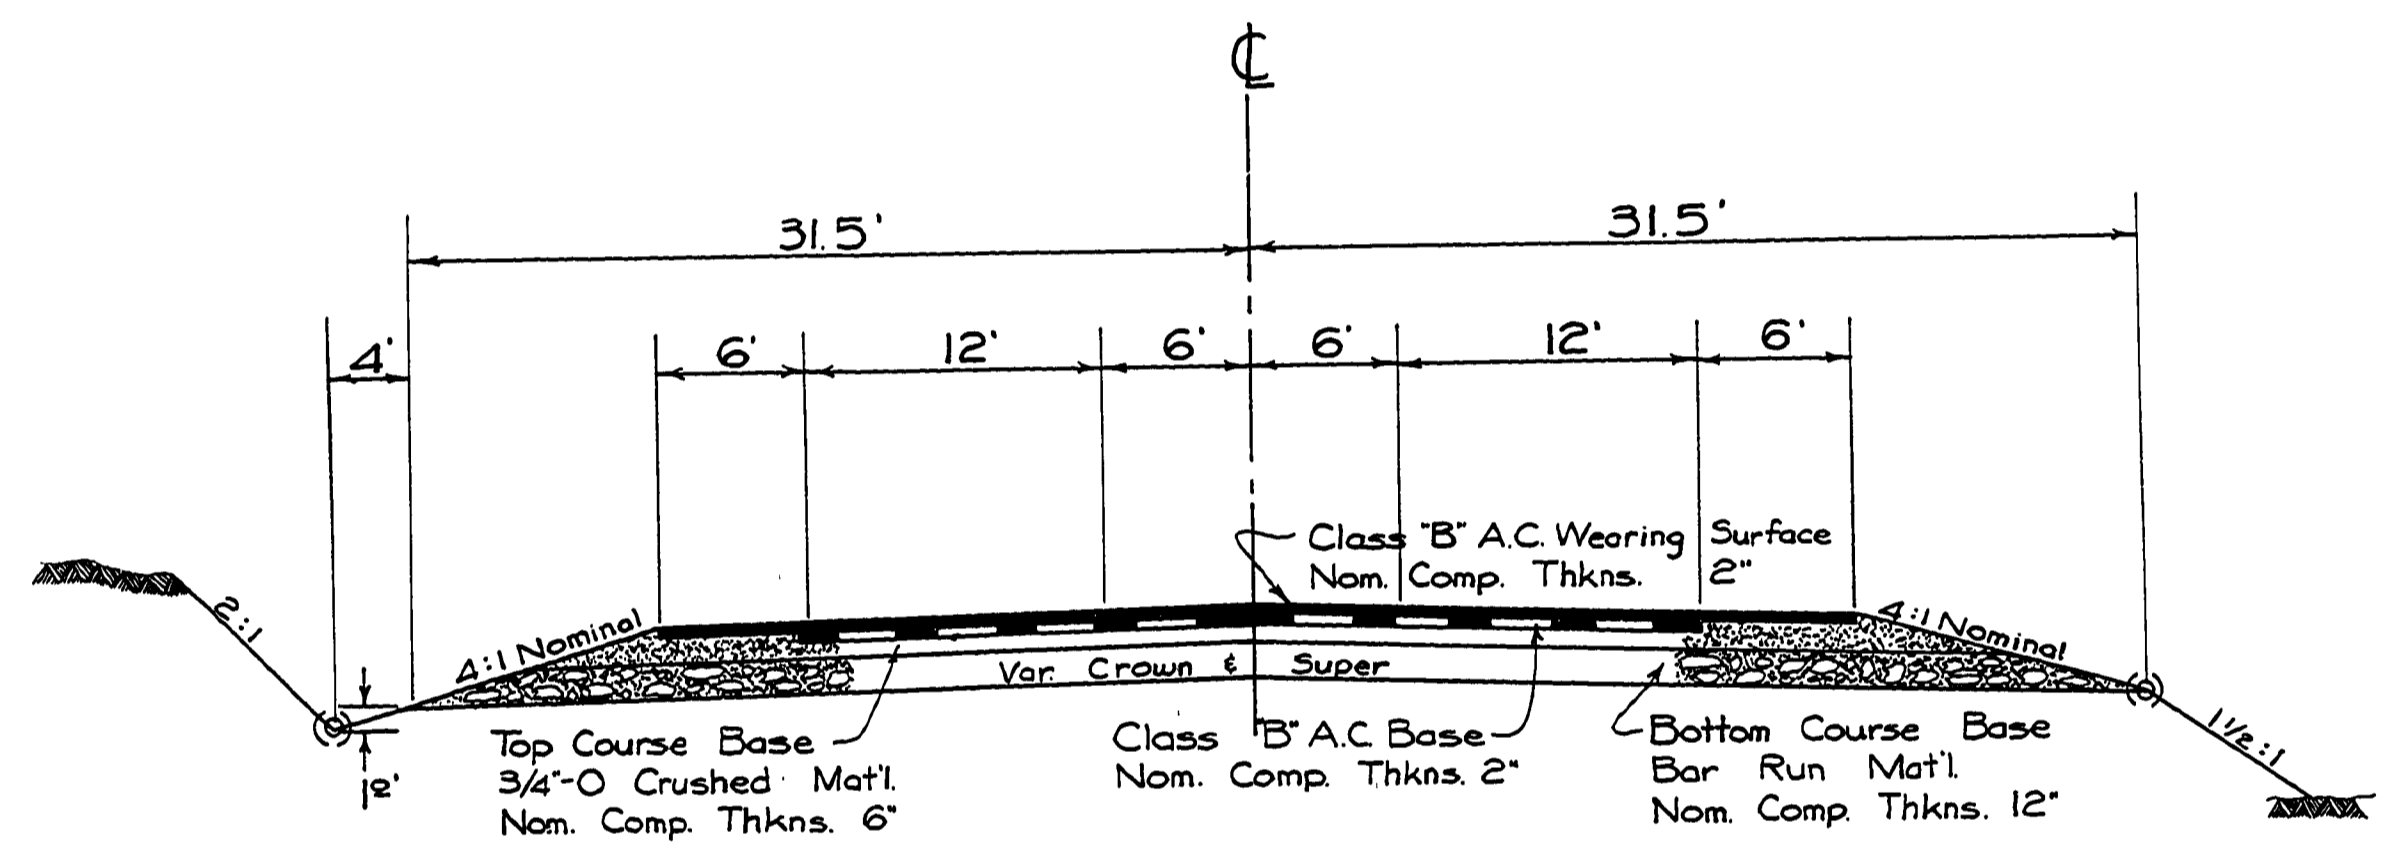

TYPICAL SECTION
INTERSECTION to STA. 237+09.83

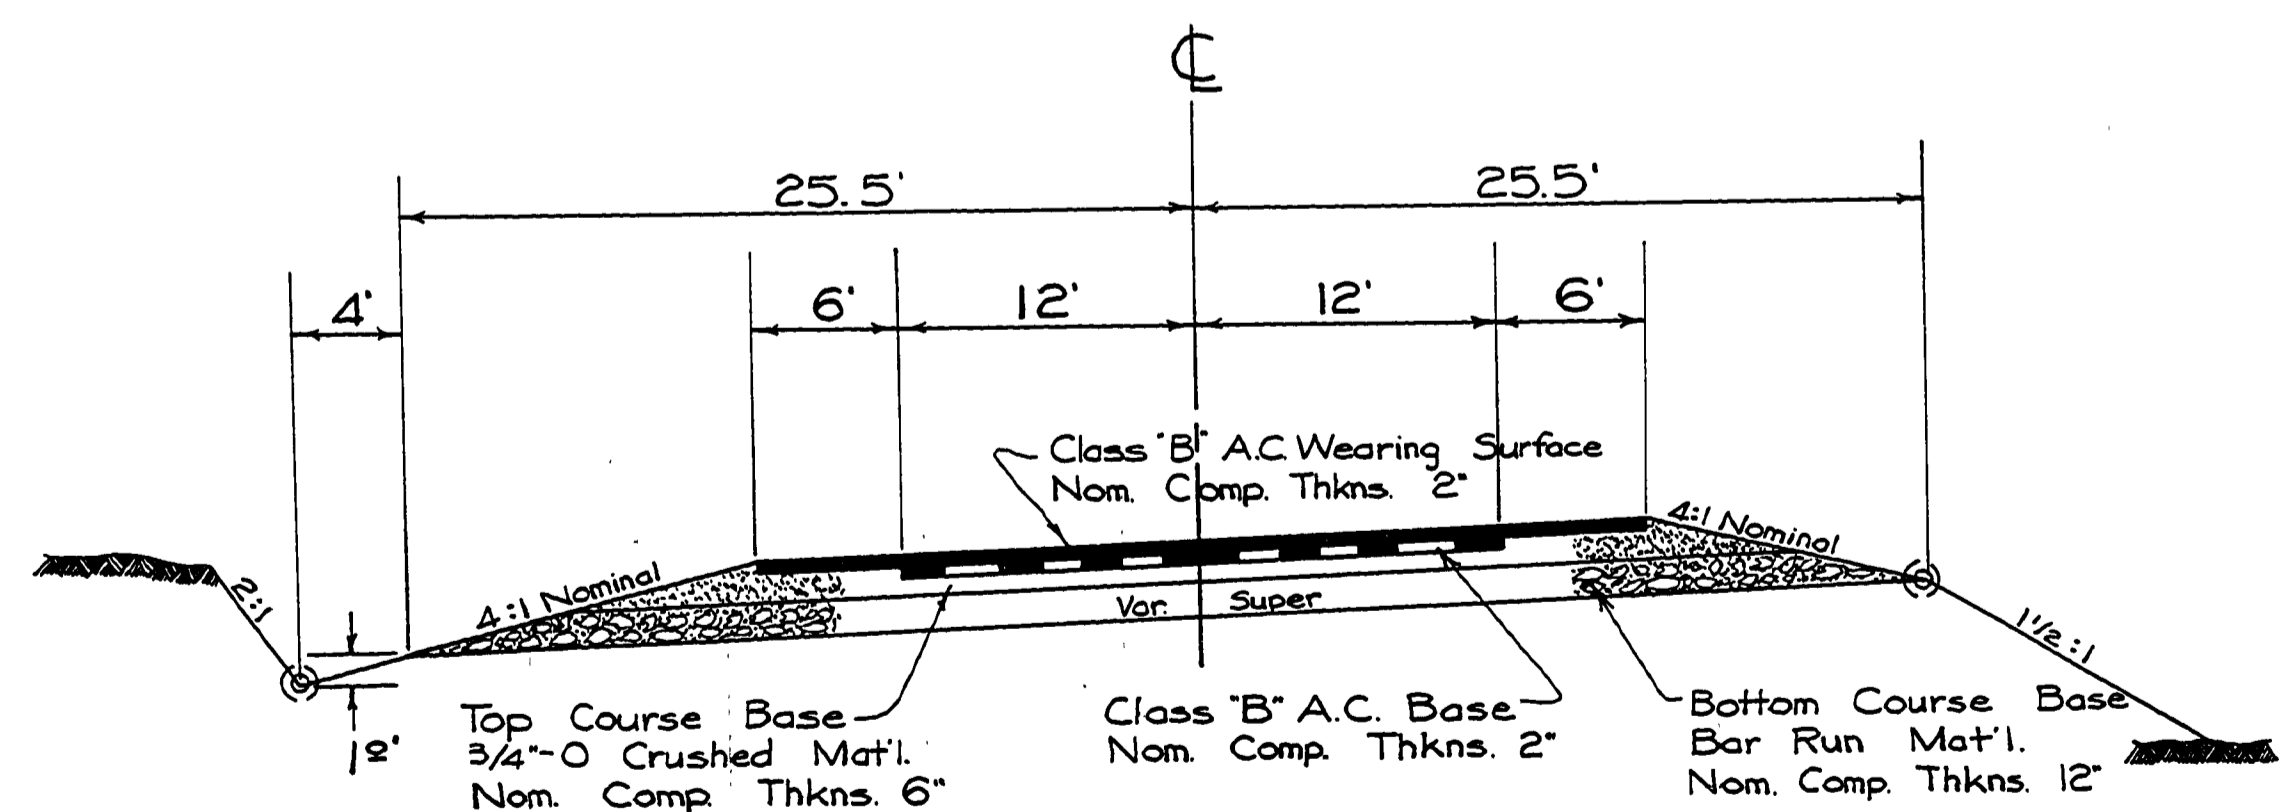

TYPICAL SECTION
STA. M' 11+50 to STA. M' 17+00

Douglas County Road Dept.
GLENDALE VALLEY RD. #313
Date: August 1969 Sht. 4
George E. Grubb County Engineer

0000TYPC